


Rear Elevation- Existing

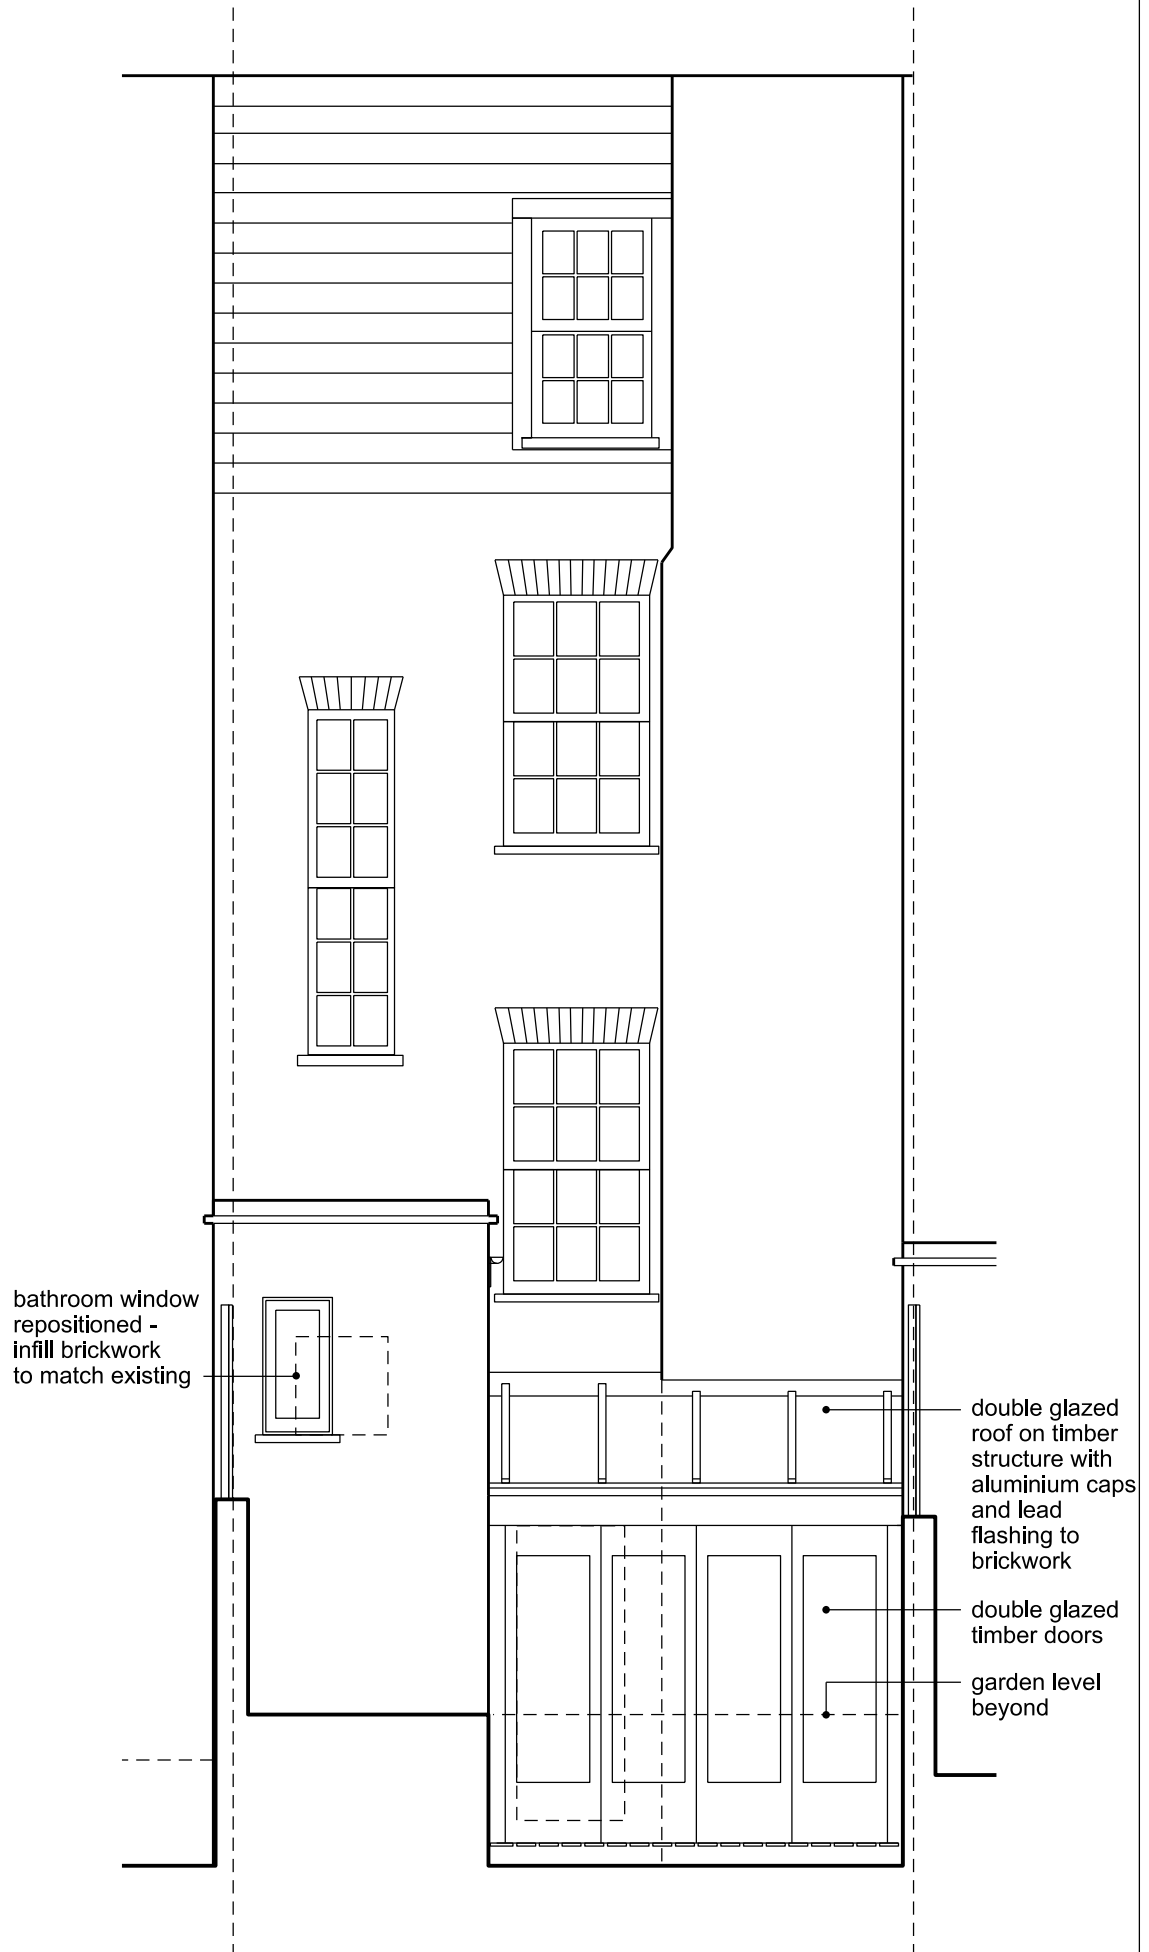

Rear Elevation - Proposed

First issue 22.04.12
Rev A 12.06.12
Proposed new wc enclosure omitted.

50a Georgiana Street NW1

Drawing 04 rev A
Rear Elevation
Scale 1:50 @ A3