


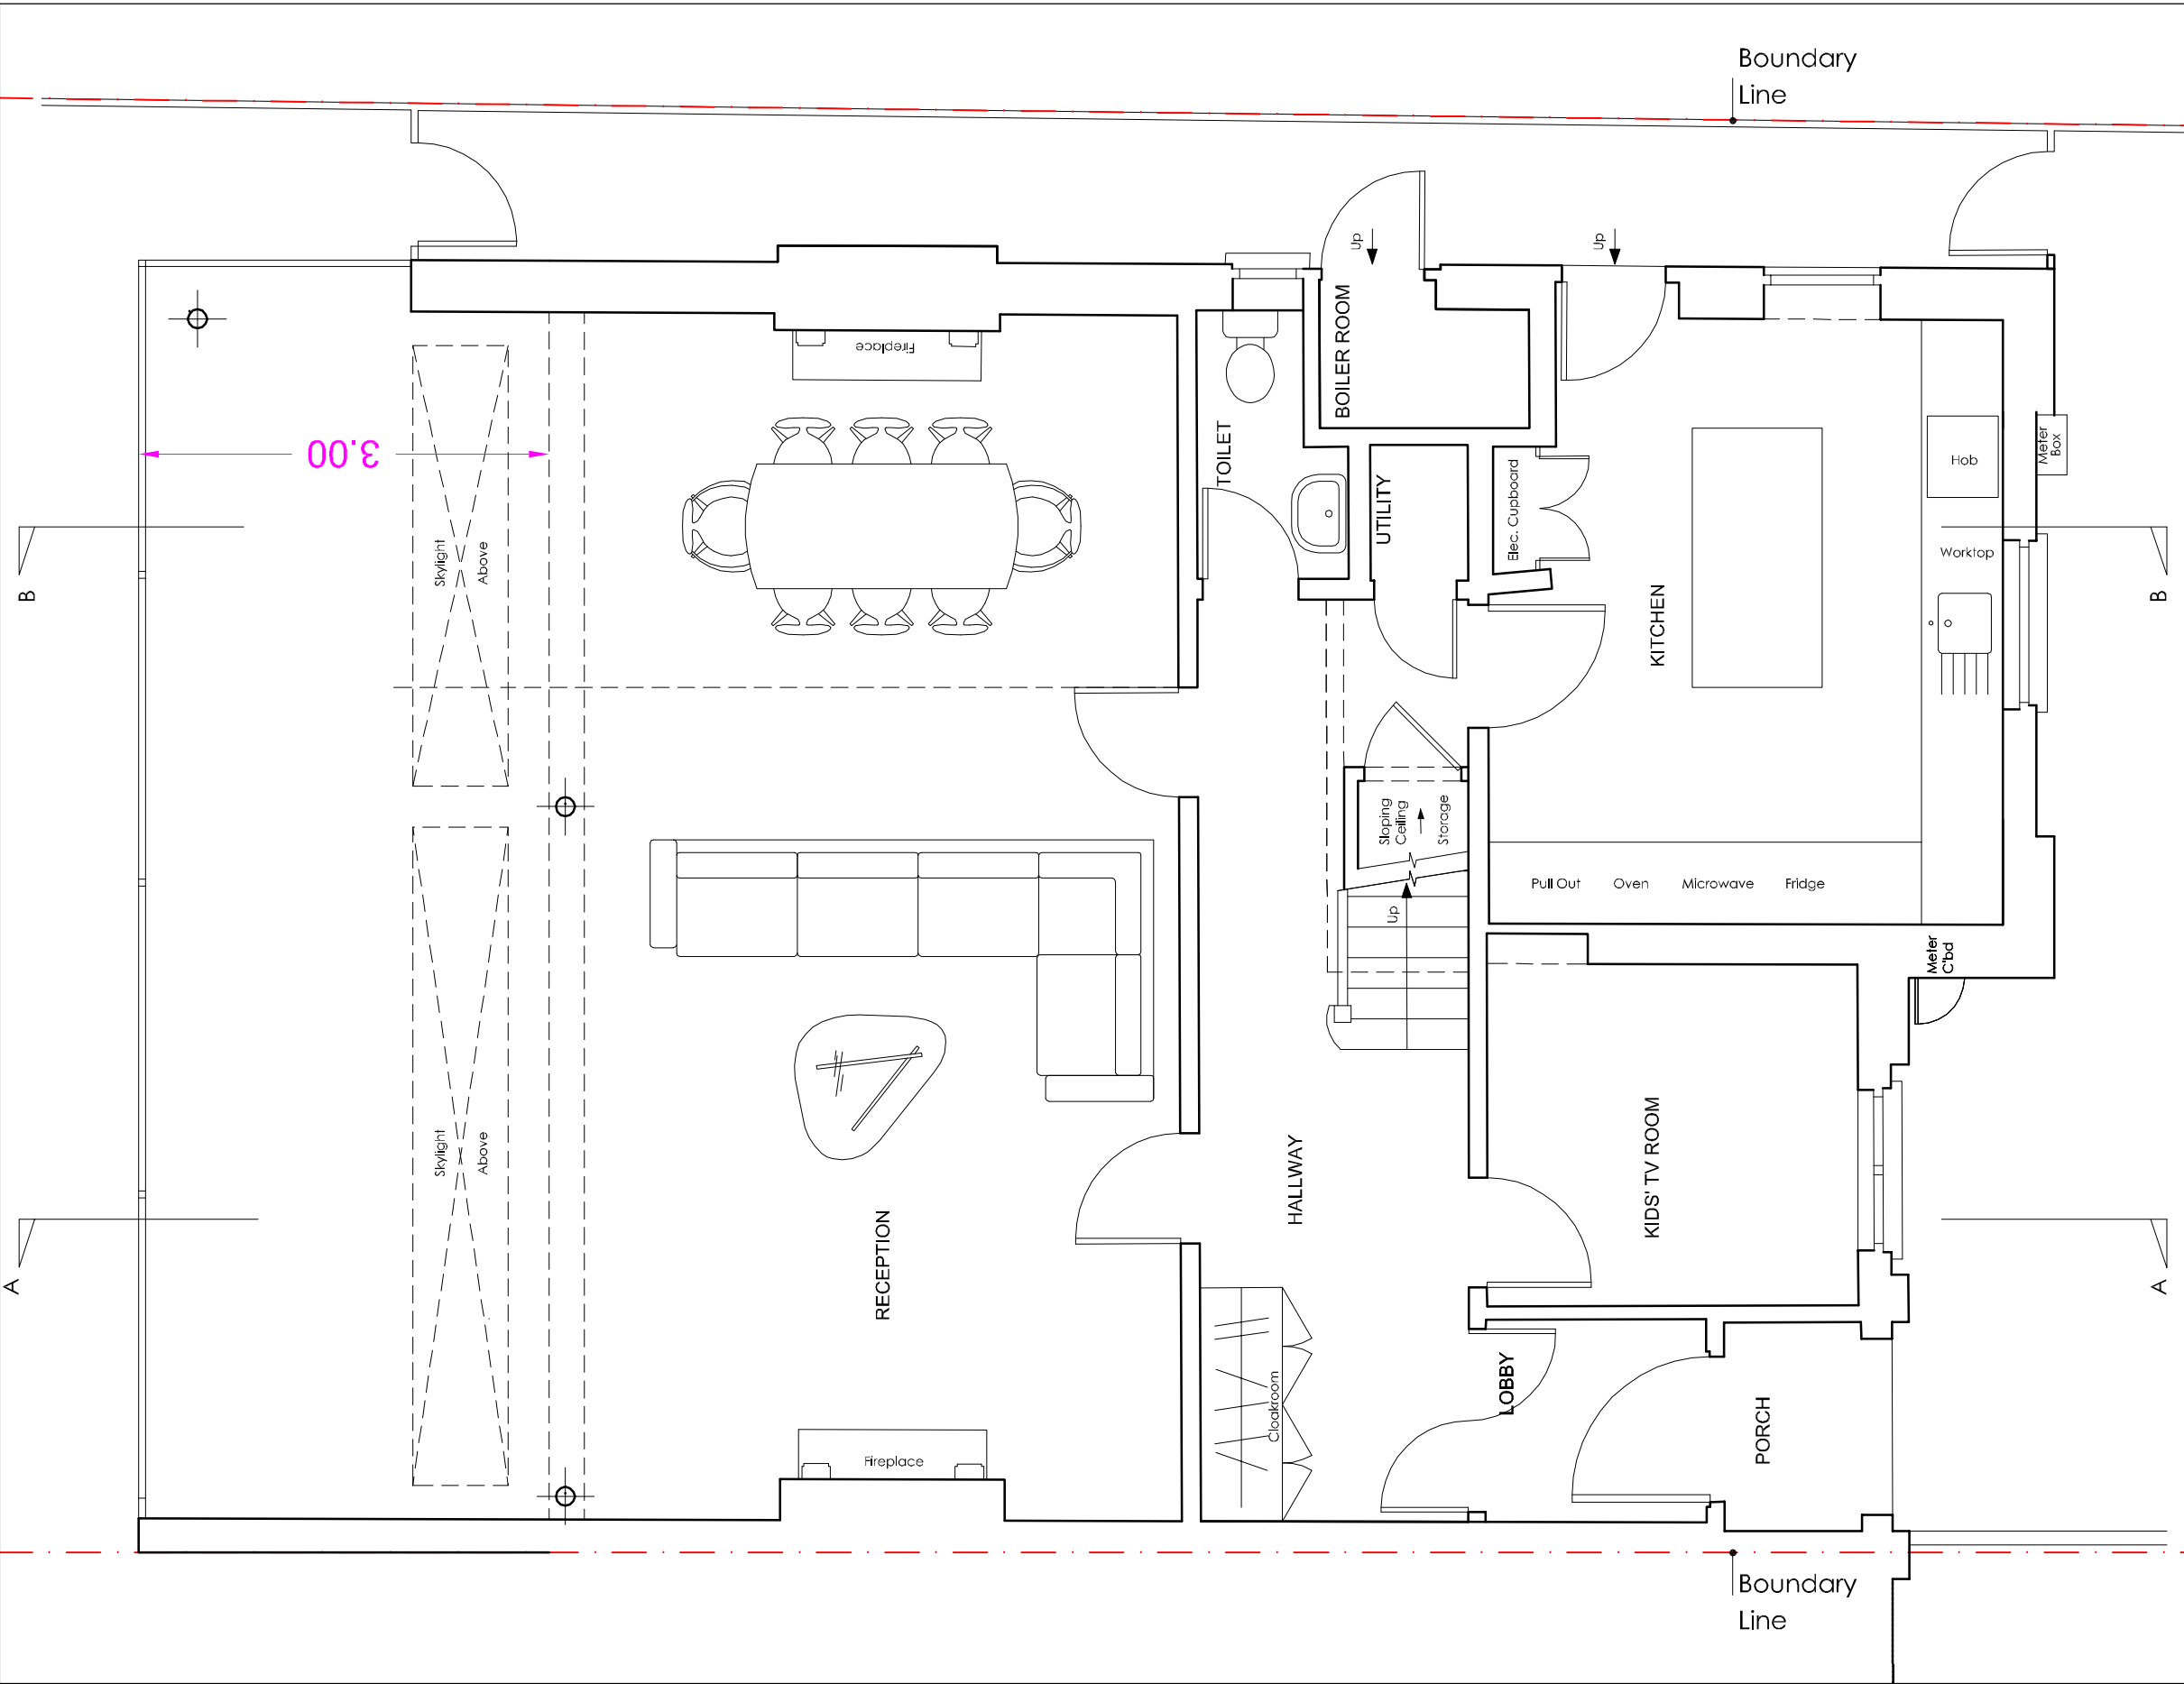

© This drawing is the property of Starchitects and Atelier ADA Ltd.
No disclosure or copy of it may be made without the written
permission of Starchitects and Atelier ADA Ltd.

- Do not scale this drawing.
- All dimensions and levels to be checked on site.



NORTH (Indicative Only)

MATERIALS LEGEND - PROPOSED

- ① Sarnafil Roof Colour Charcoal Grey
- ② Rooflight
- ③ Velux Conservation Roof Lights
To finish flush with existing roof tiles
- ④ Obscure - Glazed Velux Conservation
Roof Lights To finish flush with existing
roof tiles
- ⑤ Restore / Rebuild Cracked Retaining Wall
- ⑥ Facia Painted To Match Existing
- ⑦ Glazing To Match Existing
- ⑧ Brick To Match Existing
- ⑨ New Obscure - Glazed Window To
Match Existing Door

STARCHITECTS

Architecture & Interior Design
8a Belsize Court Garages
Belsize Lane
London, NW3 5AJ

Tel: 0207 794 9920

E-Mail: info@starchitects.co.uk

Atelier ADA

Interior Architectural & Urban Design
5 Crossfield Road
London, NW3 4NS

Tel: 0789 422 9383

E-Mail: anna.adadesign@gmail.com


Title:
PROPOSED GROUND FLOOR PLAN
241 HAVERSTOCK HILL
LONDON
NW3 4PR

Client:
Mr Steve Lewis
241 Haverstock Hill
LONDON
NW3 4PR

Drawing No: PR_PL_00 Rev: B

Scale: 1:50 on A3 Date: 30/05/12

Sheet: 1 of 10

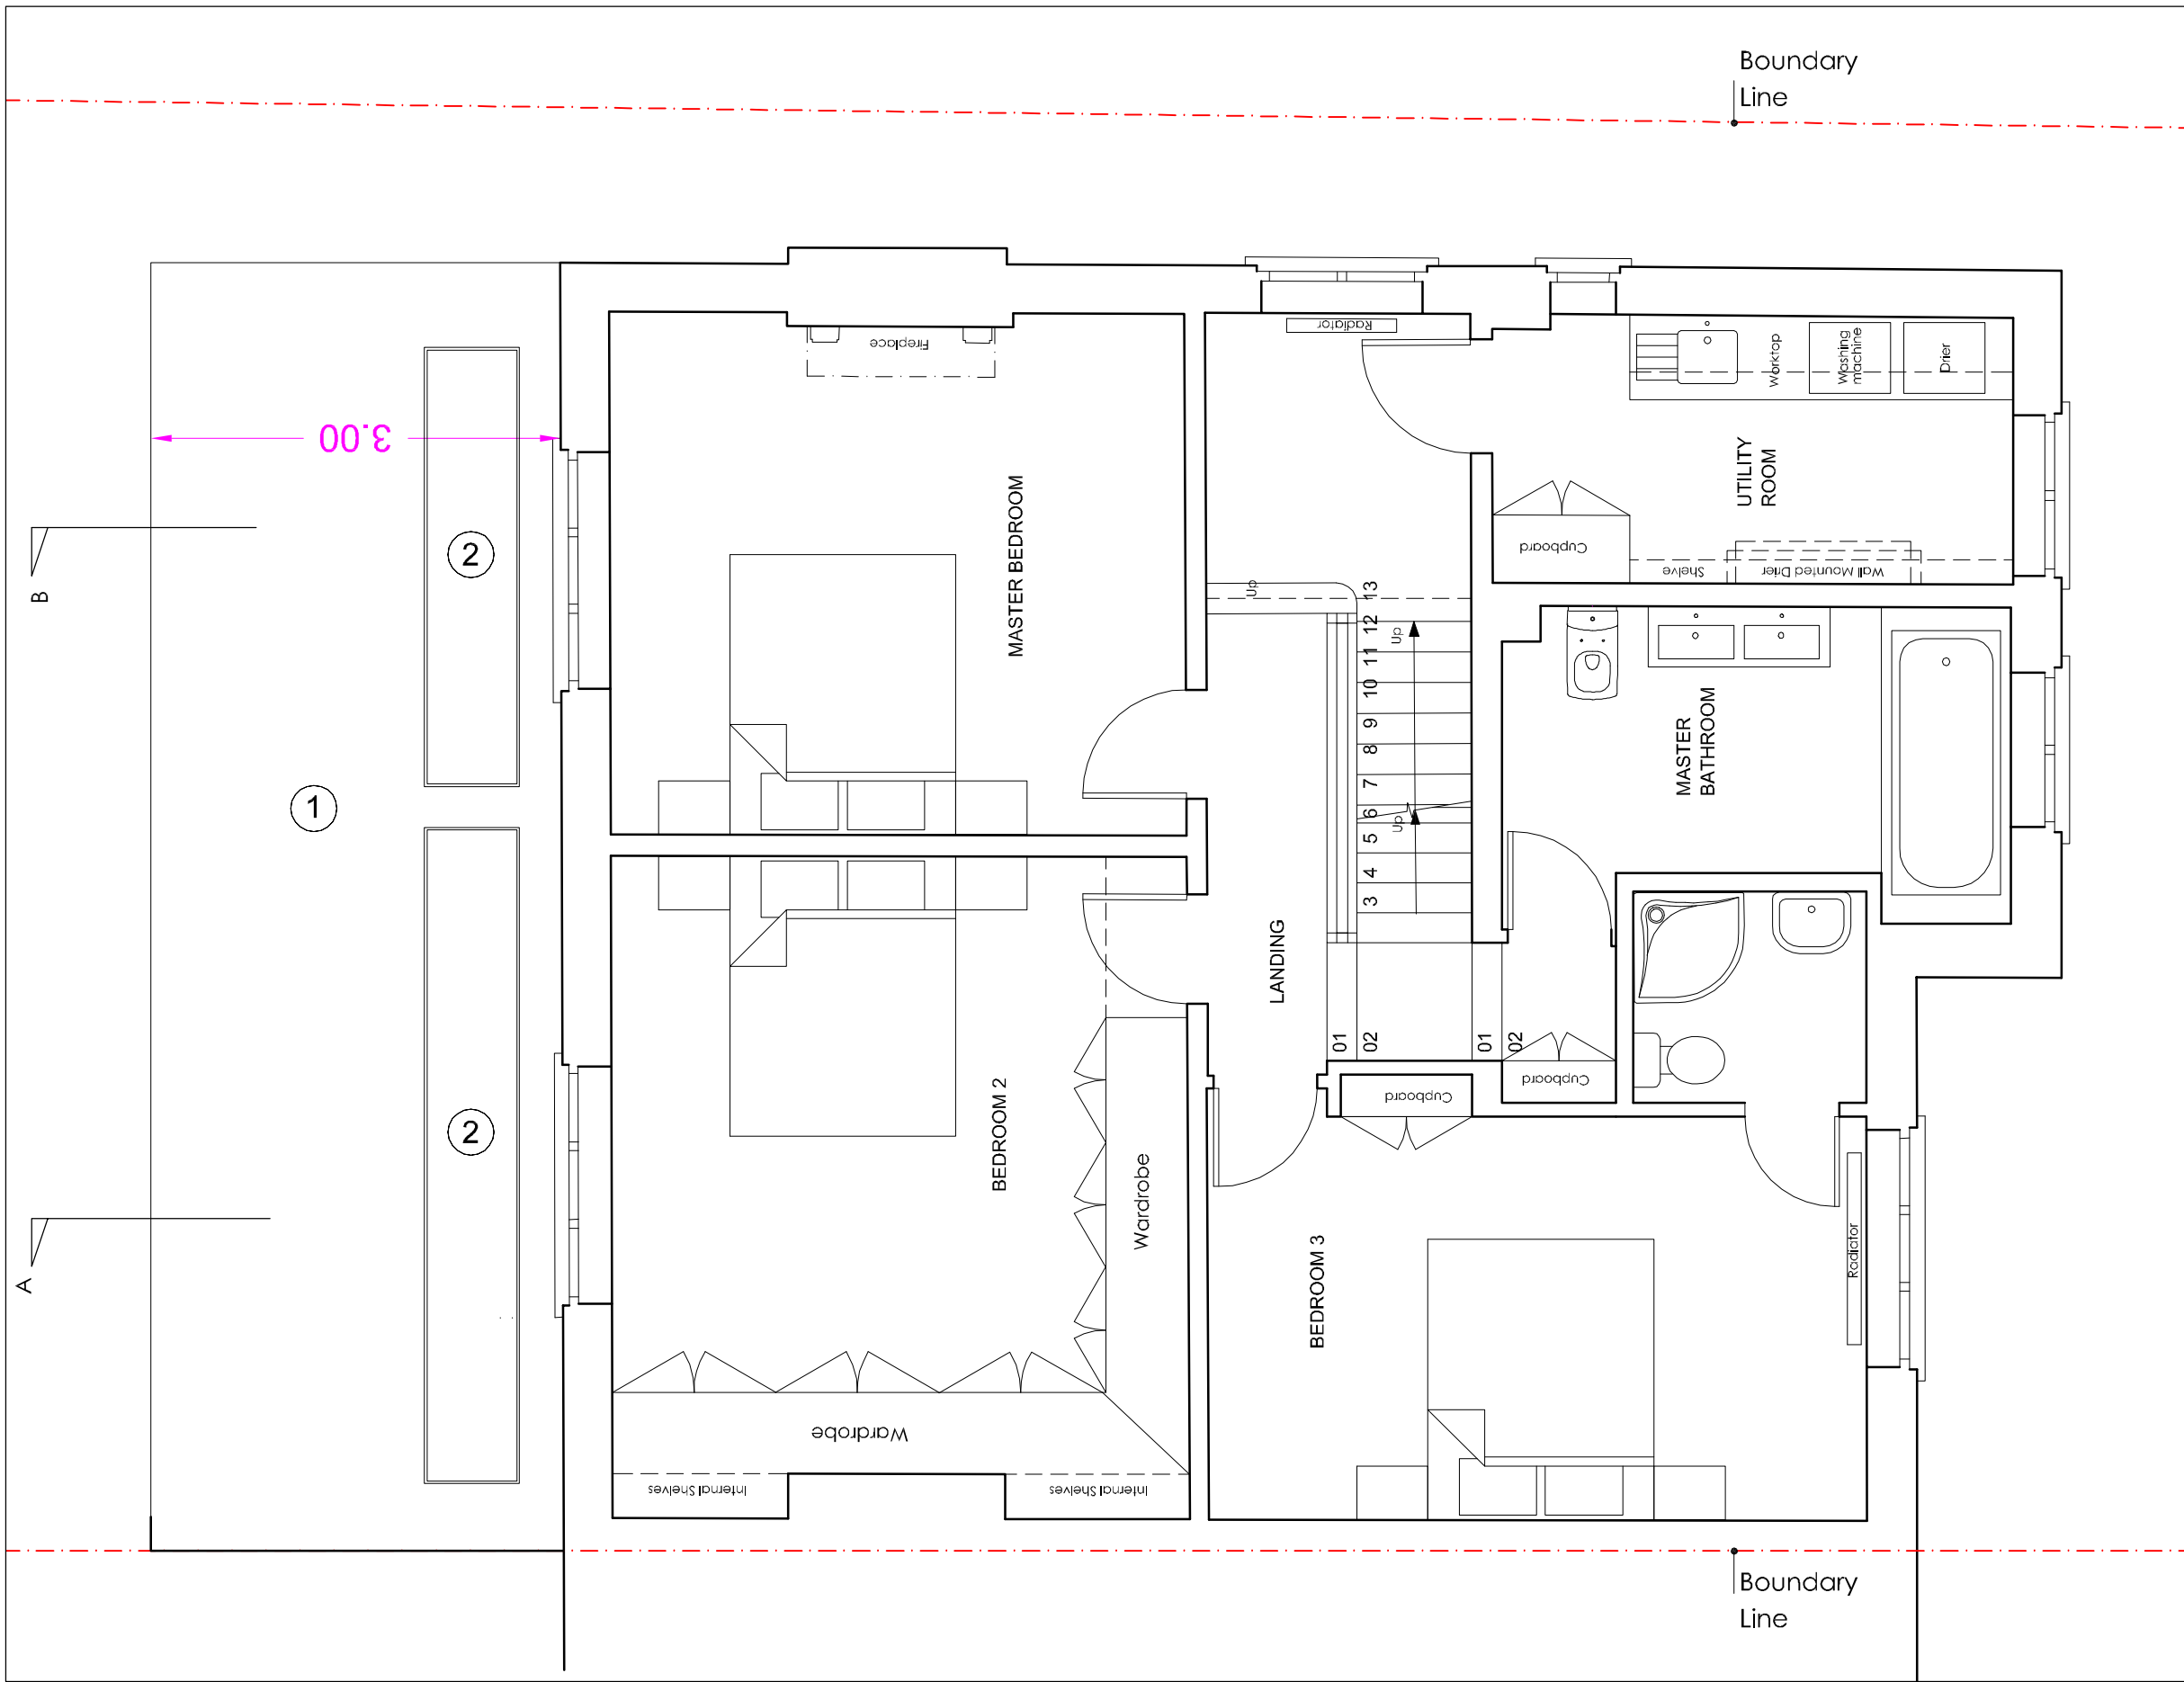

NORTH (Indicative Only)

MATERIALS LEGEND - PROPOSED

- ① Sarnafil Roof Colour Charcoal Grey
- ② Rooflight
- ③ Velux Conservation Roof Lights To finish flush with existing roof tiles
- ④ Obscure - Glazed Velux Conservation Roof Lights To finish flush with existing roof tiles
- ⑤ Restore / Rebuild Cracked Retaining Wall
- ⑥ Facia Painted To Match Existing
- ⑦ Glazing To Match Existing
- ⑧ Brick To Match Existing
- ⑨ New Obscure - Glazed Window To Match Existing Door

STARCHITECTS

Architecture & Interior Design
8a Belsize Court Garages
Belsize Lane
London, NW3 5AJ

Tel: 0207 794 9920

E-Mail: info@starchitects.co.uk

Atelier ADA

Interior Architectural & Urban Design
5 Crossfield Road
London, NW3 4NS

Tel: 0789 422 9383

E-Mail: anna.adadesign@gmail.com

Title:
**PROPOSED FIRST FLOOR PLAN
241 HAVERSTOCK HILL
LONDON
NW3 4PR**

Client:
**Mr Steve Lewis
241 Haverstock Hill
LONDON
NW3 4PR**

Drawing No:
PR_PL_01

Rev:
B

Scale:
1:50 on A3

Date:
30/05/12


Sheet:
2 of 10

© This drawing is the property of Starchitects and Atelier ADA Ltd.
No disclosure or copy of it may be made without the written
permission of Starchitects and Atelier ADA Ltd.

- Do not scale this drawing.
- All dimensions and levels to be checked on site.

SCALE BAR (Metres)



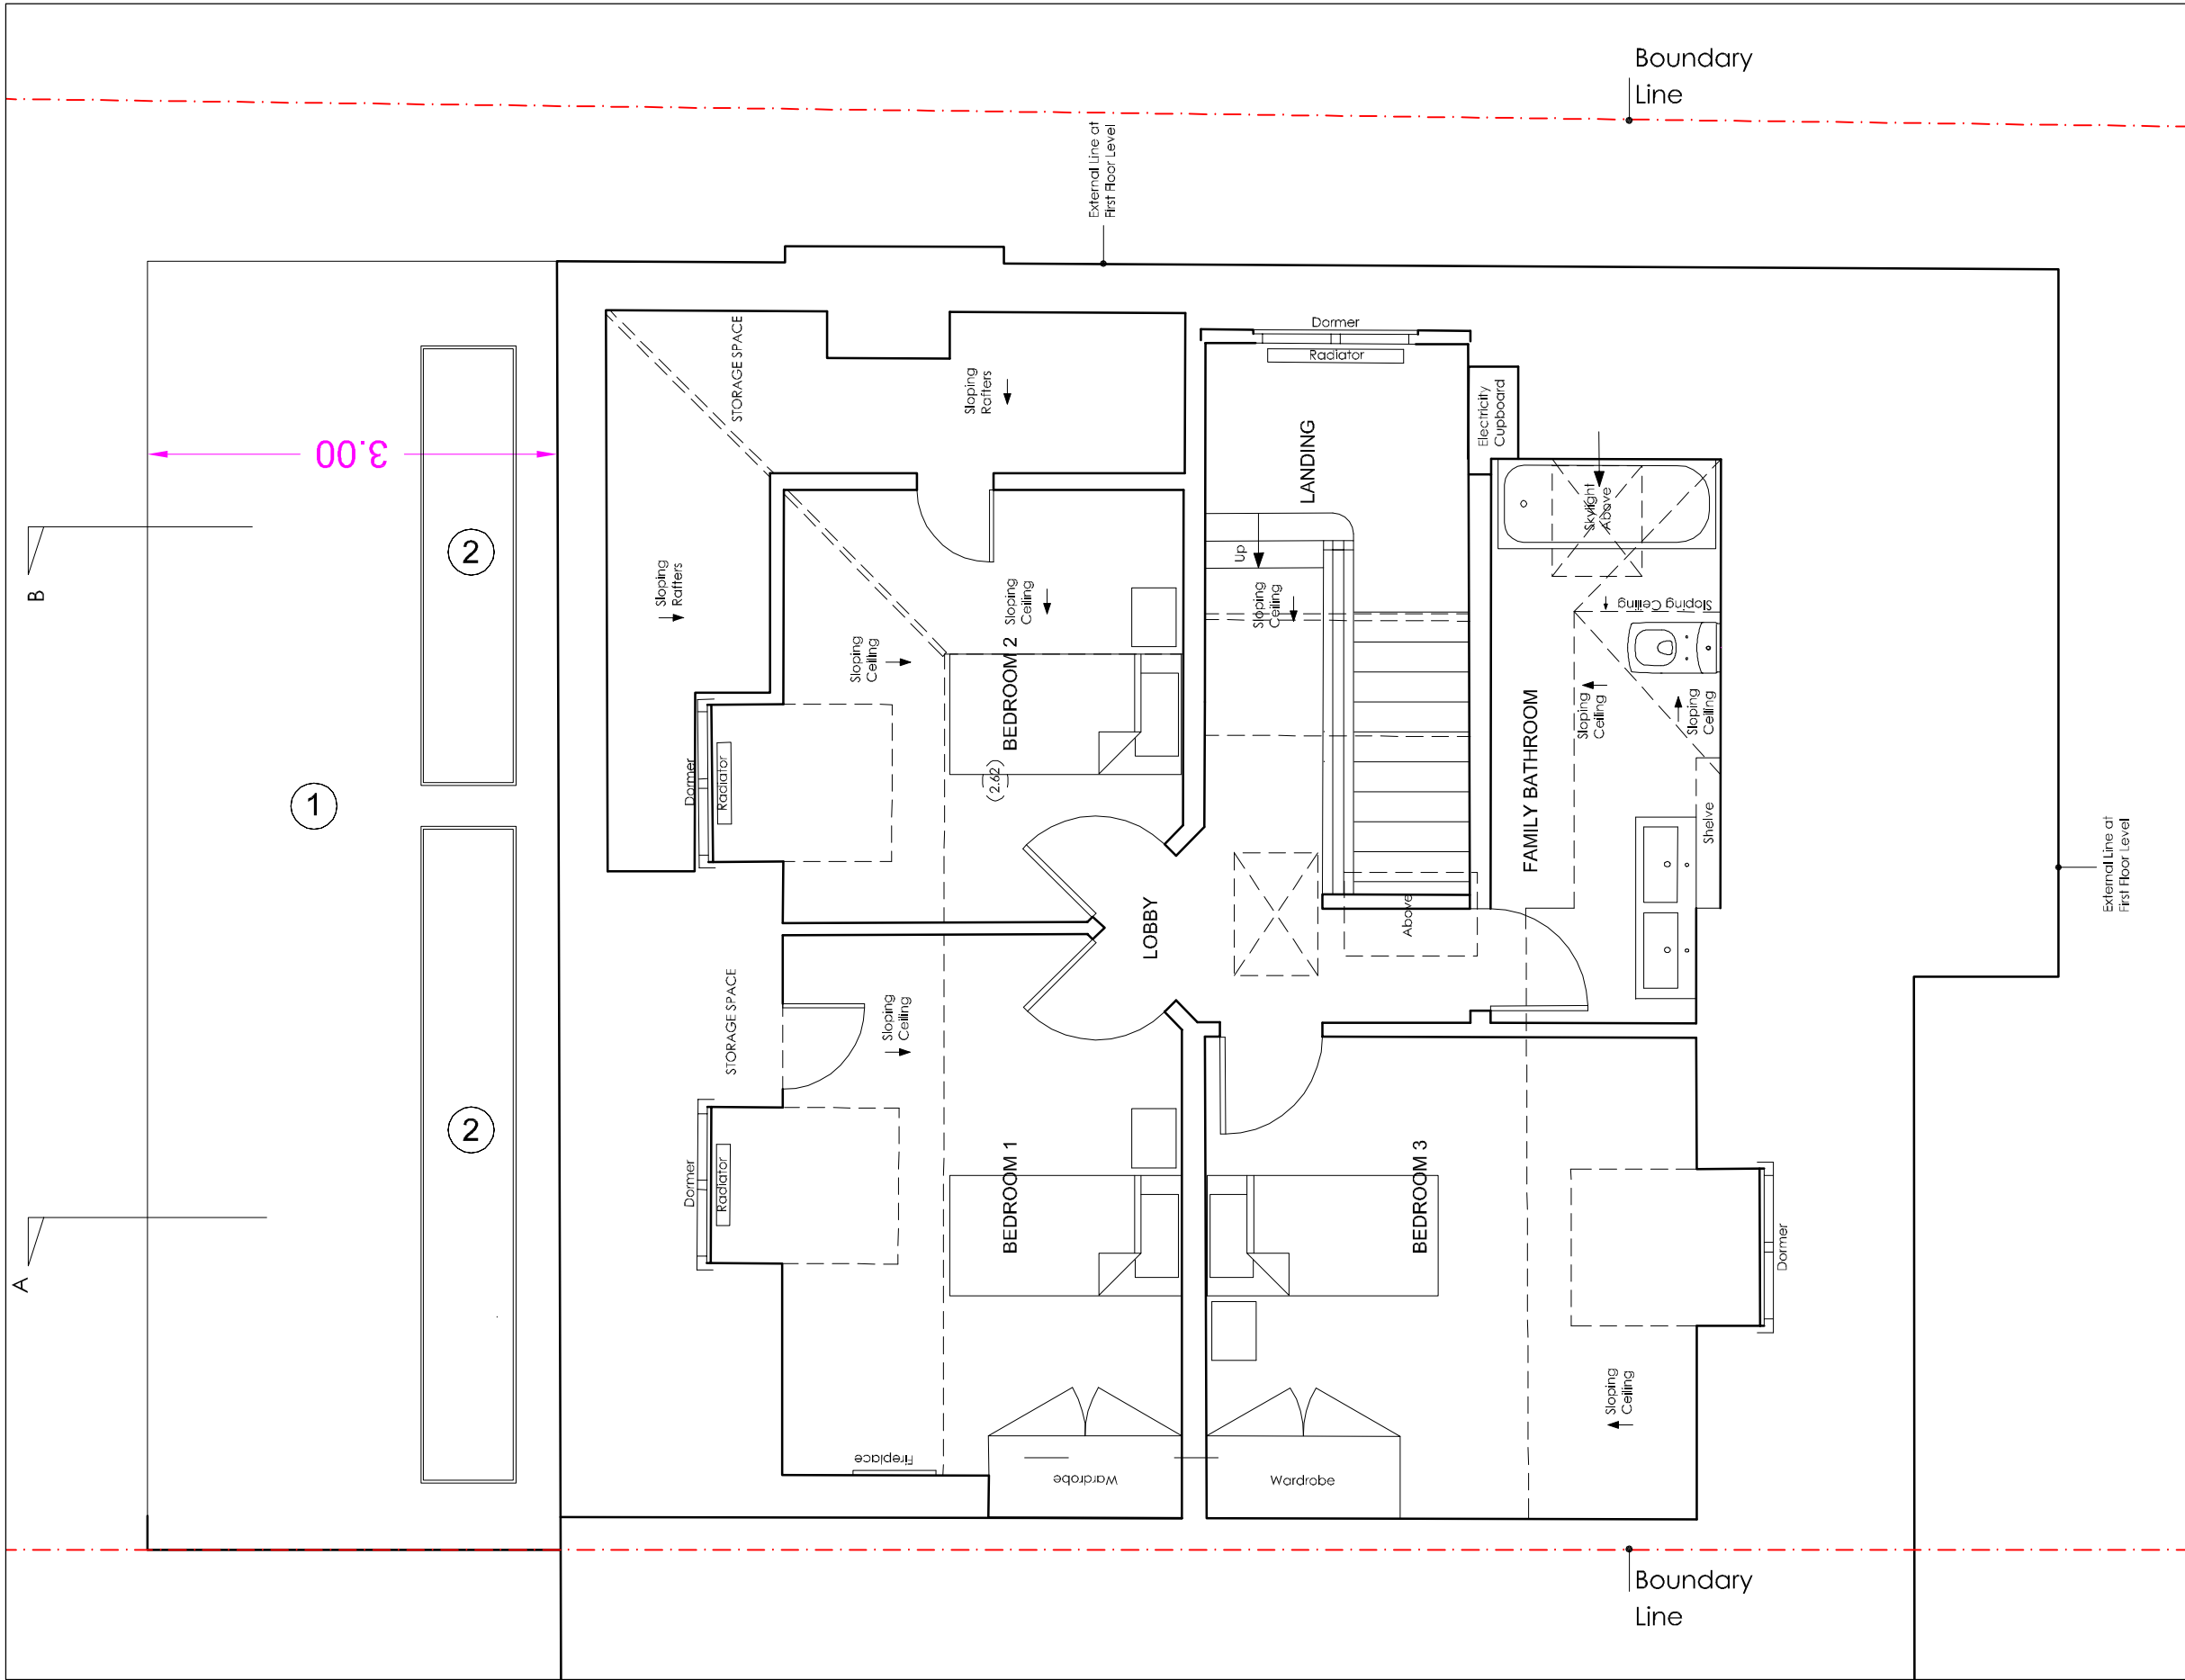

© This drawing is the property of Starchitects and Atelier ADA Ltd.
No disclosure or copy of it may be made without the written
permission of Starchitects and Atelier ADA Ltd.

- Do not scale this drawing.
- All dimensions and levels to be checked on site.



NORTH (Indicative Only)

MATERIALS LEGEND - PROPOSED

- ① Sarnafil Roof Colour Charcoal Grey
- ② Rooflight
- ③ Velux Conservation Roof Lights
To finish flush with existing roof tiles
- ④ Obscure - Glazed Velux Conservation
Roof Lights To finish flush with existing
roof tiles
- ⑤ Restore / Rebuild Cracked Retaining Wall
- ⑥ Facia Painted To Match Existing
- ⑦ Glazing To Match Existing
- ⑧ Brick To Match Existing
- ⑨ New Obscure - Glazed Window To
Match Existing Door

STARCHITECTS

Architecture & Interior Design
8a Belsize Court Garages
Belsize Lane
London, NW3 5AJ

Tel: 0207 794 9920

E-Mail: info@starchitects.co.uk

Atelier ADA

Interior Architectural & Urban Design
5 Crossfield Road
London, NW3 4NS

Tel: 0789 422 9383

E-Mail: anna.adadesign@gmail.com


Title:
PROPOSED SECOND FLOOR PLAN
241 HAVERSTOCK HILL
LONDON
NW3 4PR

Client:
Mr Steve Lewis
241 Haverstock Hill
LONDON
NW3 4PR

Drawing No: PR_PL_02 Rev: B

Scale: 1:50 on A3 Date: 30/05/12

Sheet: 3 of 10

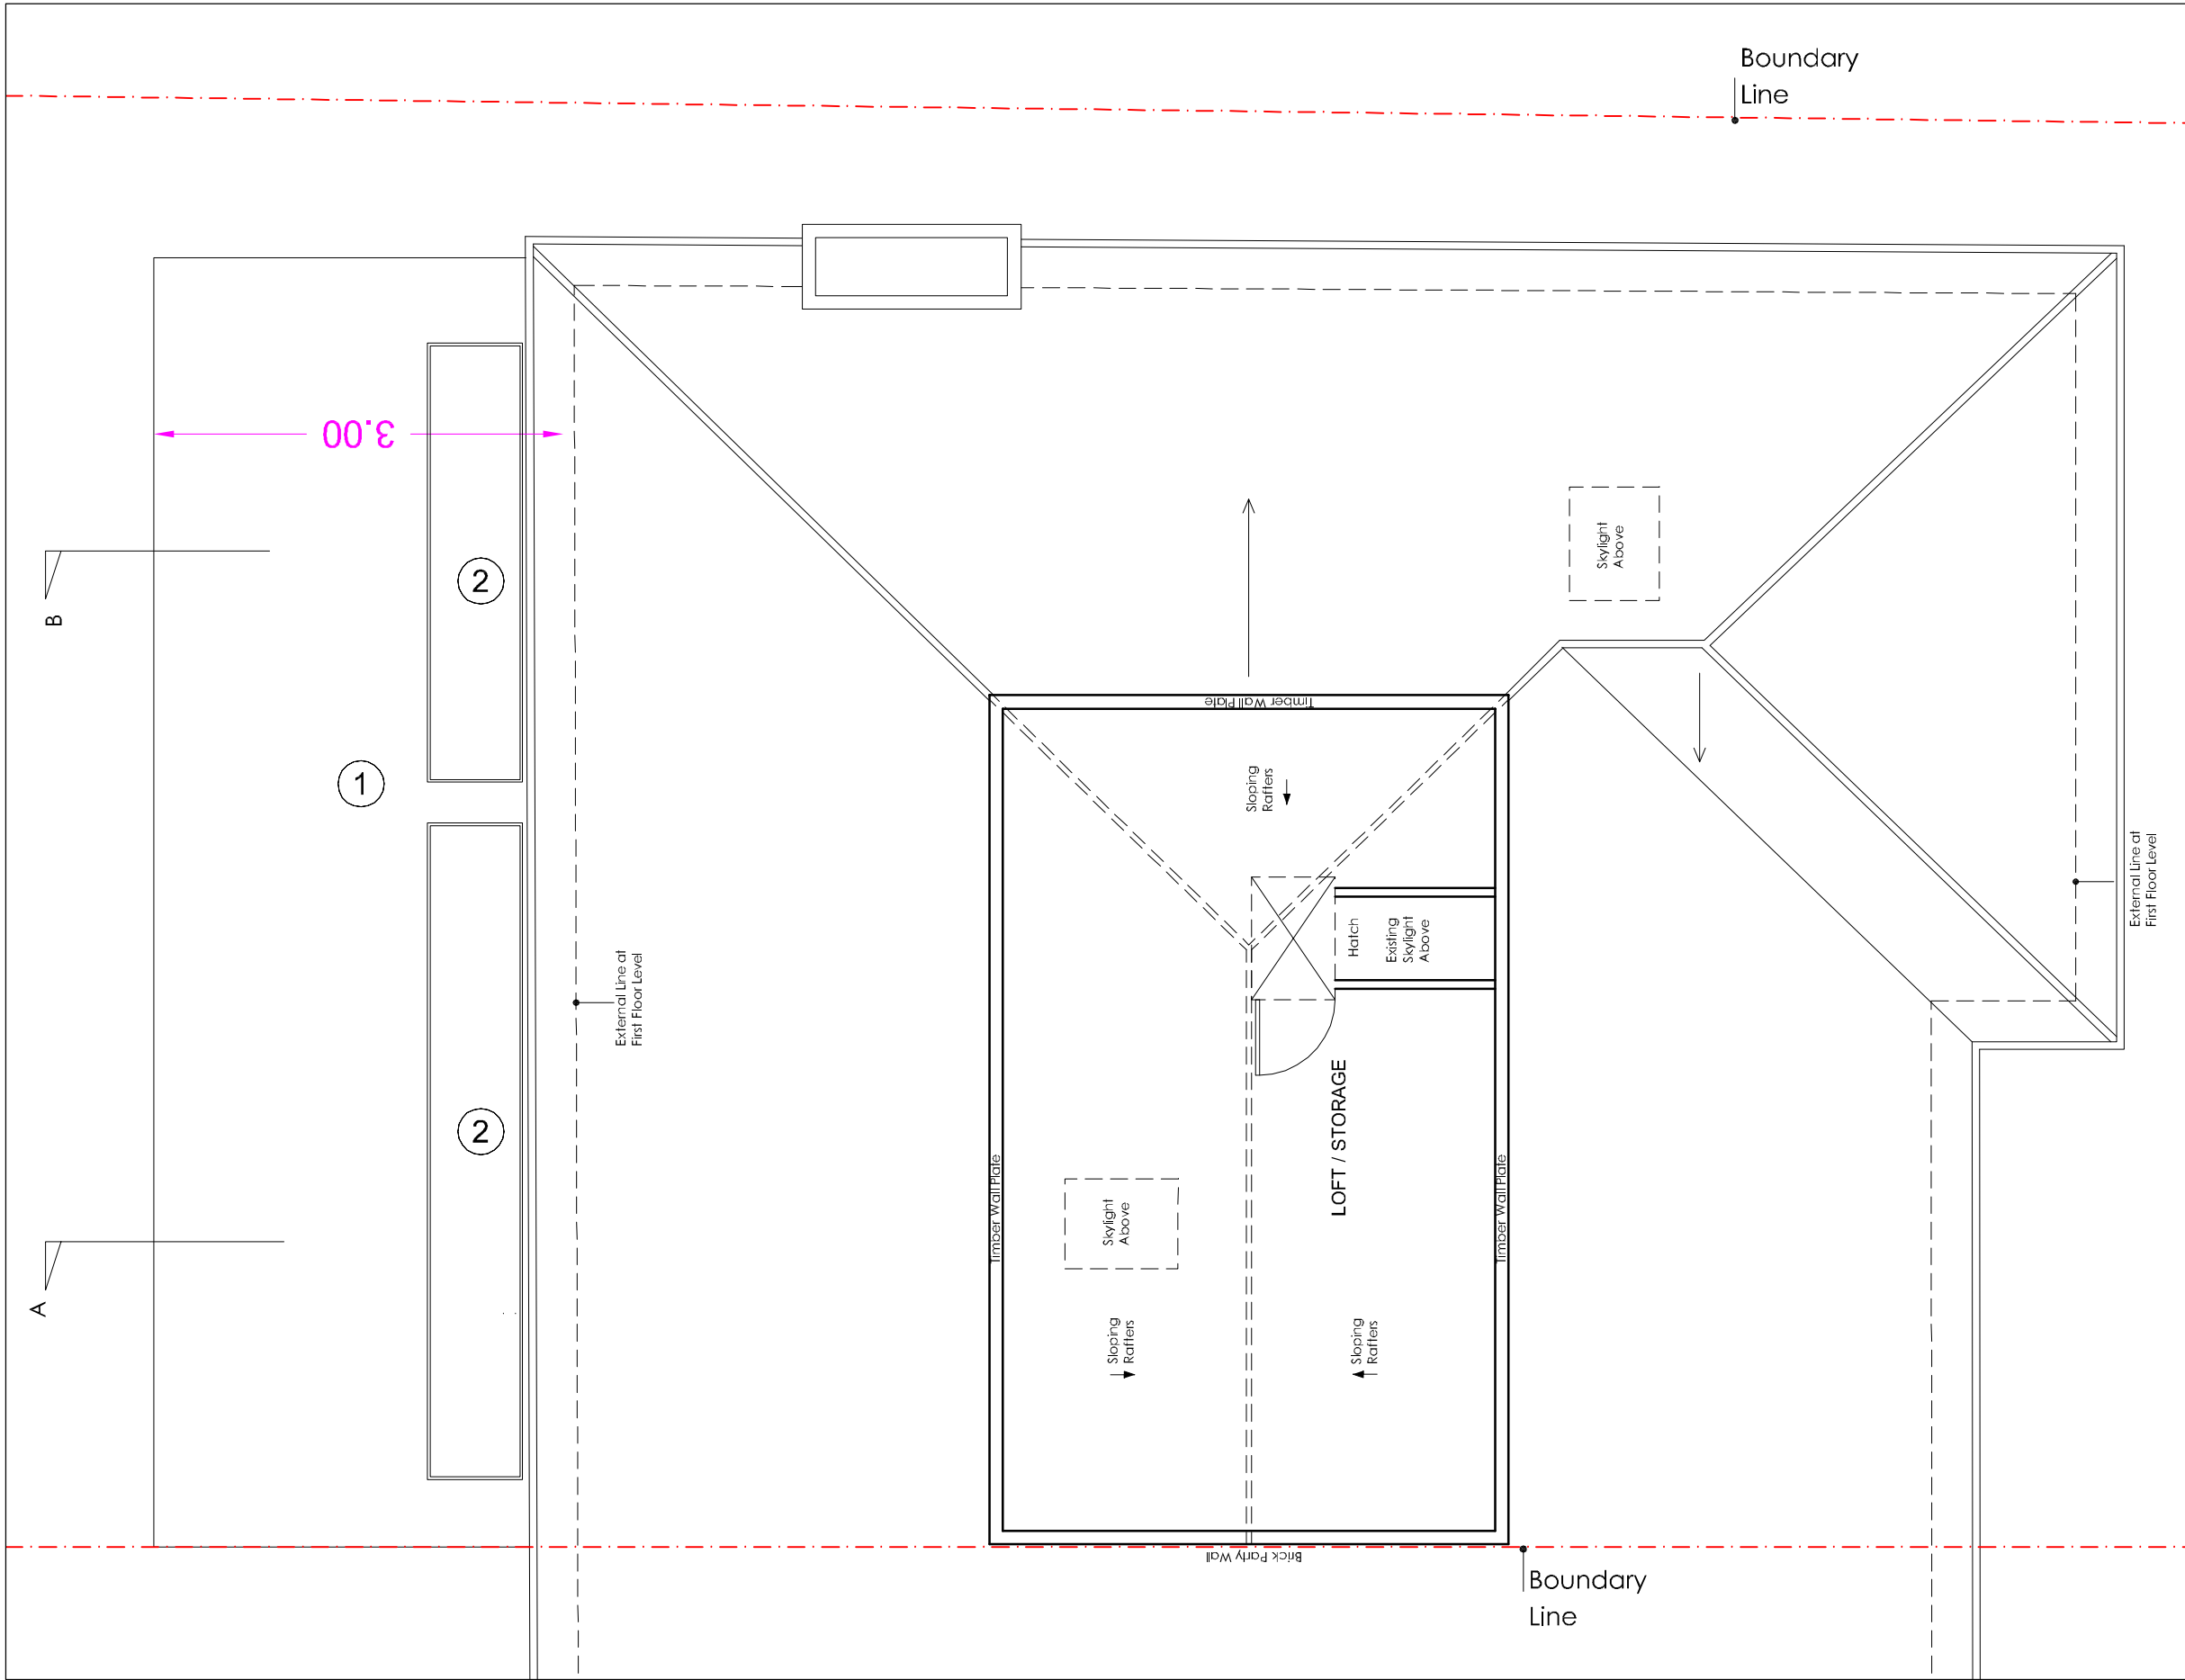


© This drawing is the property of Starchitects and Atelier ADA Ltd.
No disclosure or copy of it may be made without the written
permission of Starchitects and Atelier ADA Ltd.

- Do not scale this drawing.
- All dimensions and levels to be checked on site.



MATERIALS LEGEND - PROPOSED	
①	Sarnafil Roof Colour Charcoal Grey
②	Rooflight
③	Velux Conservation Roof Lights To finish flush with existing roof tiles
④	Obscure - Glazed Velux Conservation Roof Lights To finish flush with existing roof tiles
⑤	Restore / Rebuild Cracked Retaining Wall
⑥	Facia Painted To Match Existing
⑦	Glazing To Match Existing
⑧	Brick To Match Existing
⑨	New Obscure - Glazed Window To Match Existing Door

STARCHITECTS Architecture & Interior Design 8a Belsize Court Garages Belsize Lane London, NW3 5AJ Tel: 0207 794 9920 E-Mail: info@starchitects.co.uk	
Atelier ADA Interior Architectural & Urban Design 5 Crossfield Road London, NW3 4NS Tel: 0789 422 9383 E-Mail: anna.adadesign@gmail.com	
Title:	PROPOSED LOFT PLAN 241 HAVERSTOCK HILL LONDON NW3 4PR
Client:	Mr Steve Lewis 241 Haverstock Hill LONDON NW3 4PR
Drawing No:	PR_PL_03
Rev:	B
Scale:	1:50 on A3
Date:	30/05/12
Sheet:	4 of 10

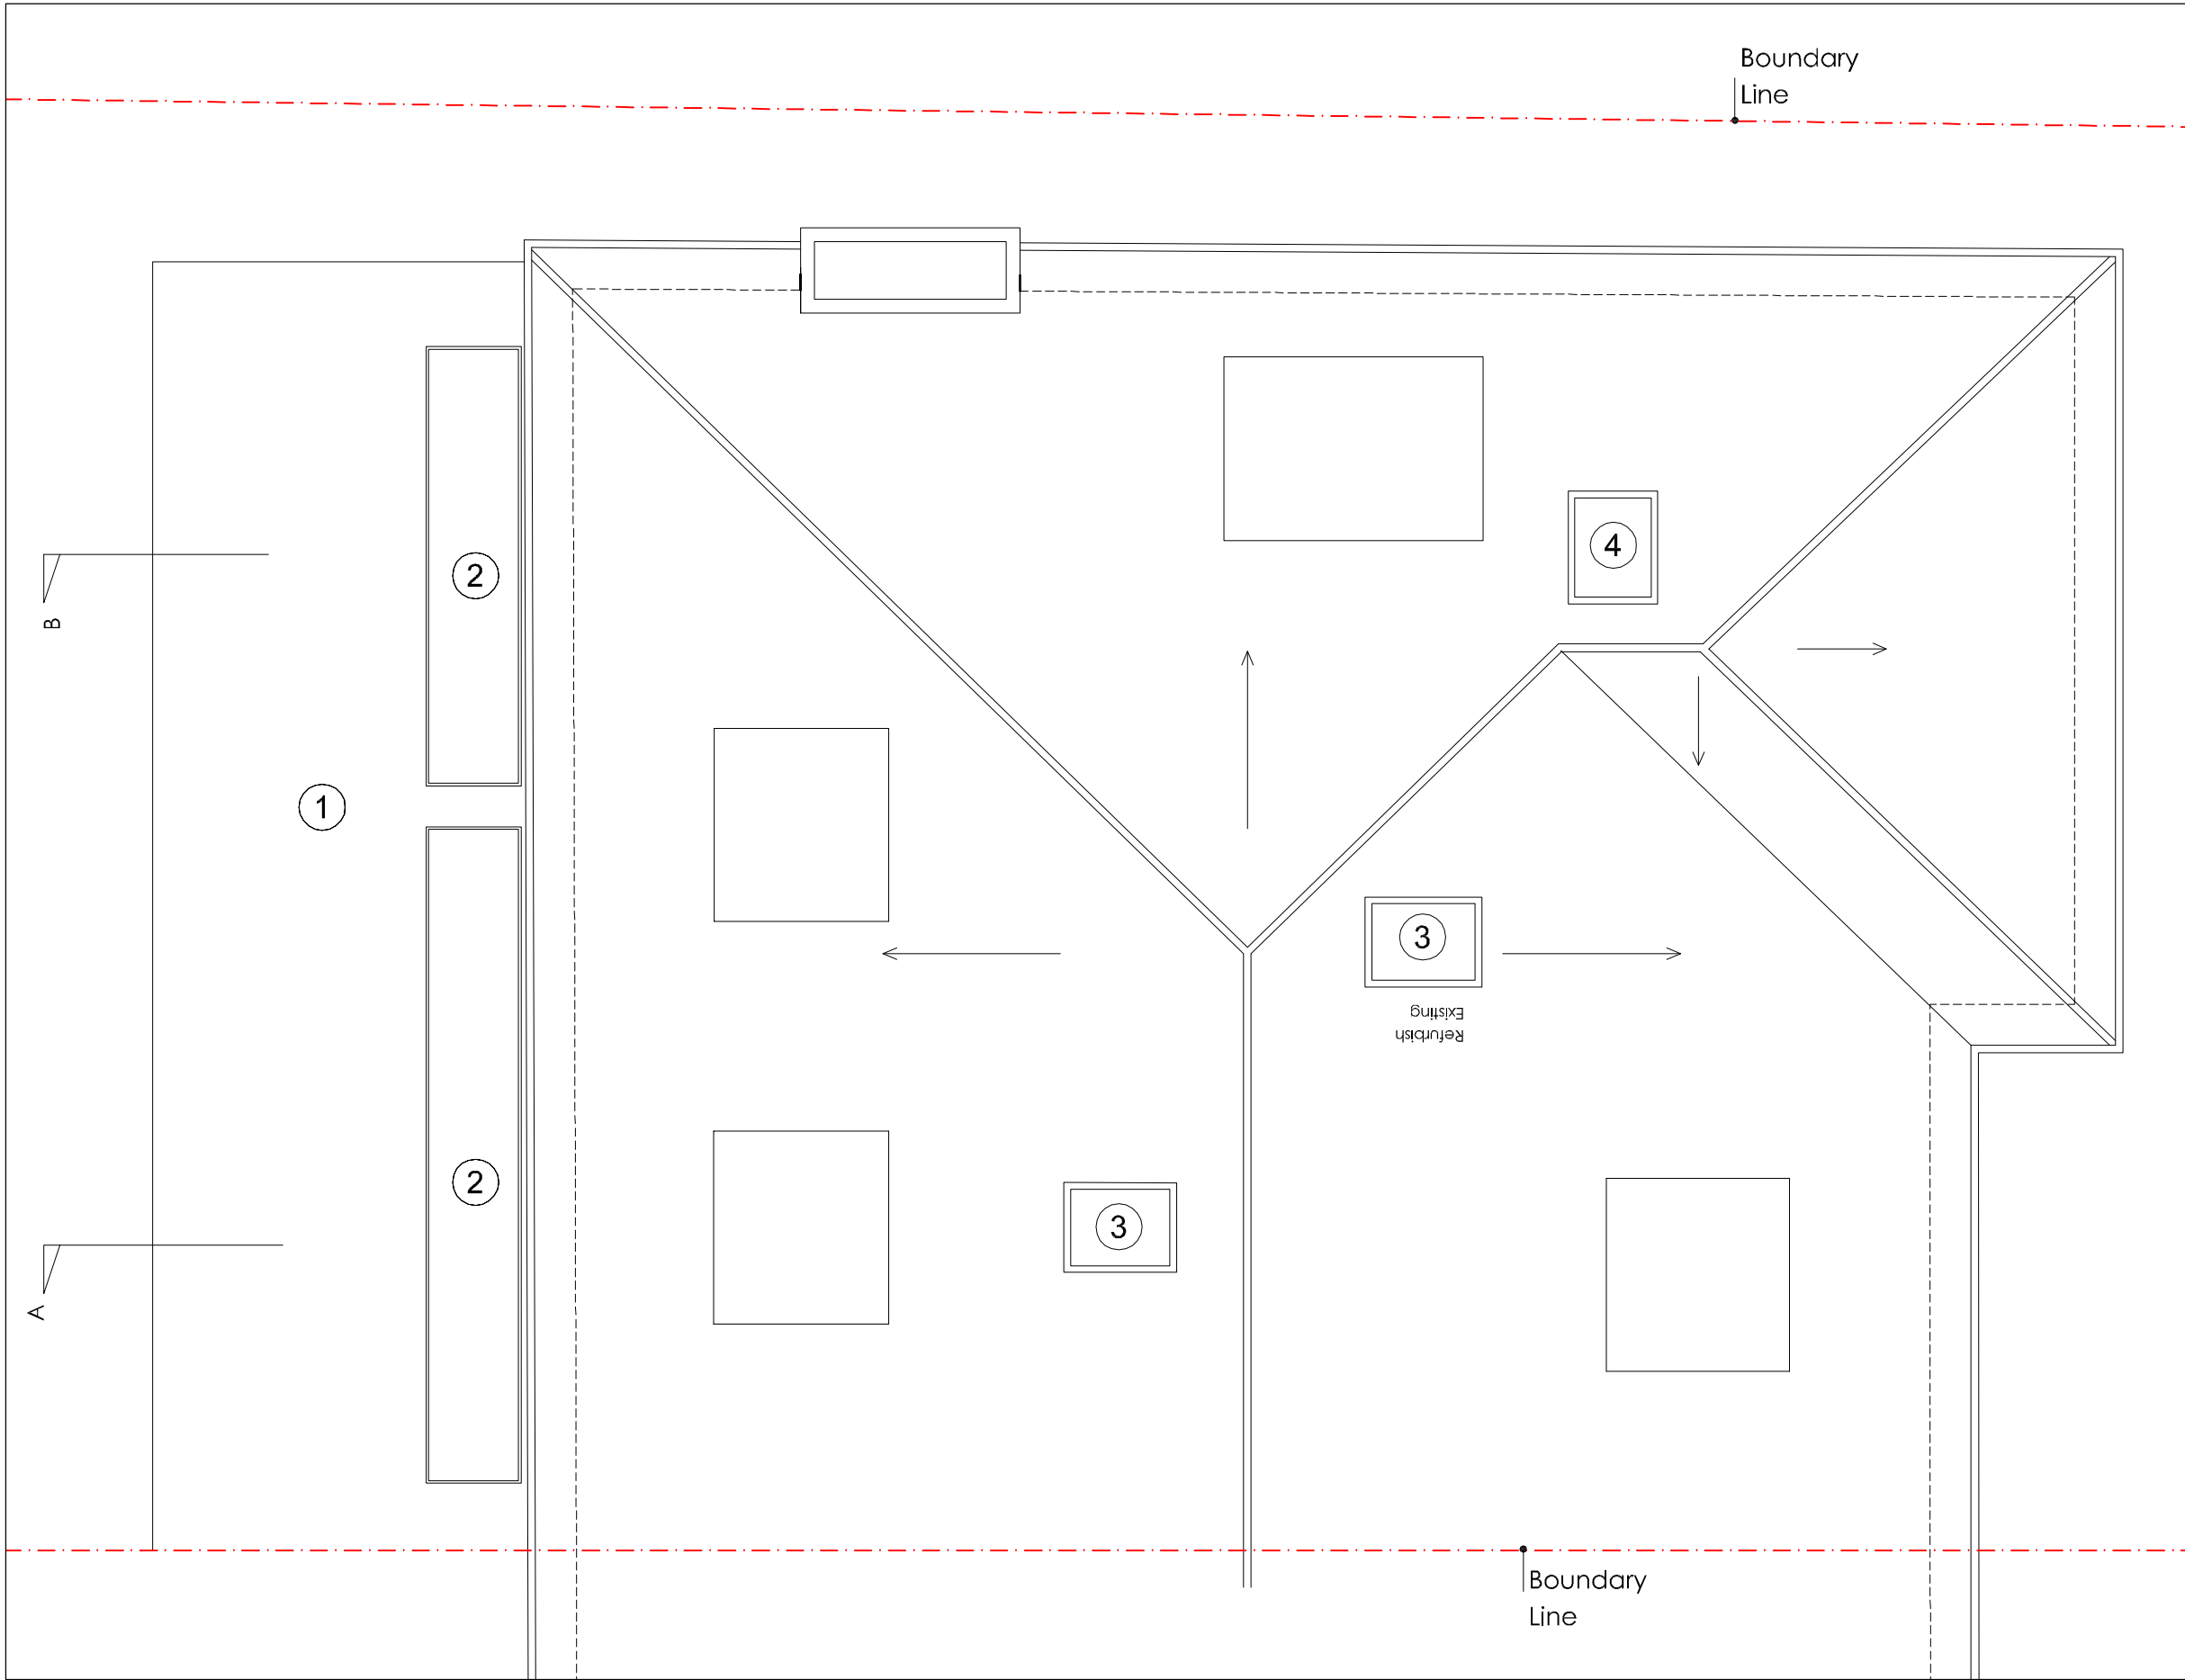


© This drawing is the property of Starchitects and Atelier ADA Ltd.
No disclosure or copy of it may be made without the written
permission of Starchitects and Atelier ADA Ltd.

- Do not scale this drawing.
- All dimensions and levels to be checked on site.



MATERIALS LEGEND - PROPOSED	
①	Sarnafil Roof Colour Charcoal Grey
②	Rooflight
③	Velux Conservation Roof Lights To finish flush with existing roof tiles
④	Obscure - Glazed Velux Conservation Roof LightsTo finish flush with existing roof tiles
⑤	Restore / Rebuild Cracked Retaining Wall
⑥	Facia Painted To Match Existing
⑦	Glazing To Match Existing
⑧	Brick To Match Existing
⑨	New Obscure - Glazed Window To Match Existing Door

STARCHITECTS Architecture & Interior Design 8a Belsize Court Garages Belsize Lane London, NW3 5AJ Tel: 0207 794 9920 E-Mail: info@starchitects.co.uk	
Atelier ADA Interior Architectural & Urban Design 5 Crossfield Road London, NW3 4NS Tel: 0789 422 9383 E-Mail: anna.adadesign@gmail.com	
Title:	PROPOSED ROOF PLAN 241 HAVERSTOCK HILL LONDON NW3 4PR
Client:	Mr Steve Lewis 241 Haverstock Hill LONDON NW3 4PR
Drawing No:	PR_PL_04
Rev:	B
Scale:	1:50 on A3
Date:	30/05/12
Sheet:	5 of 10

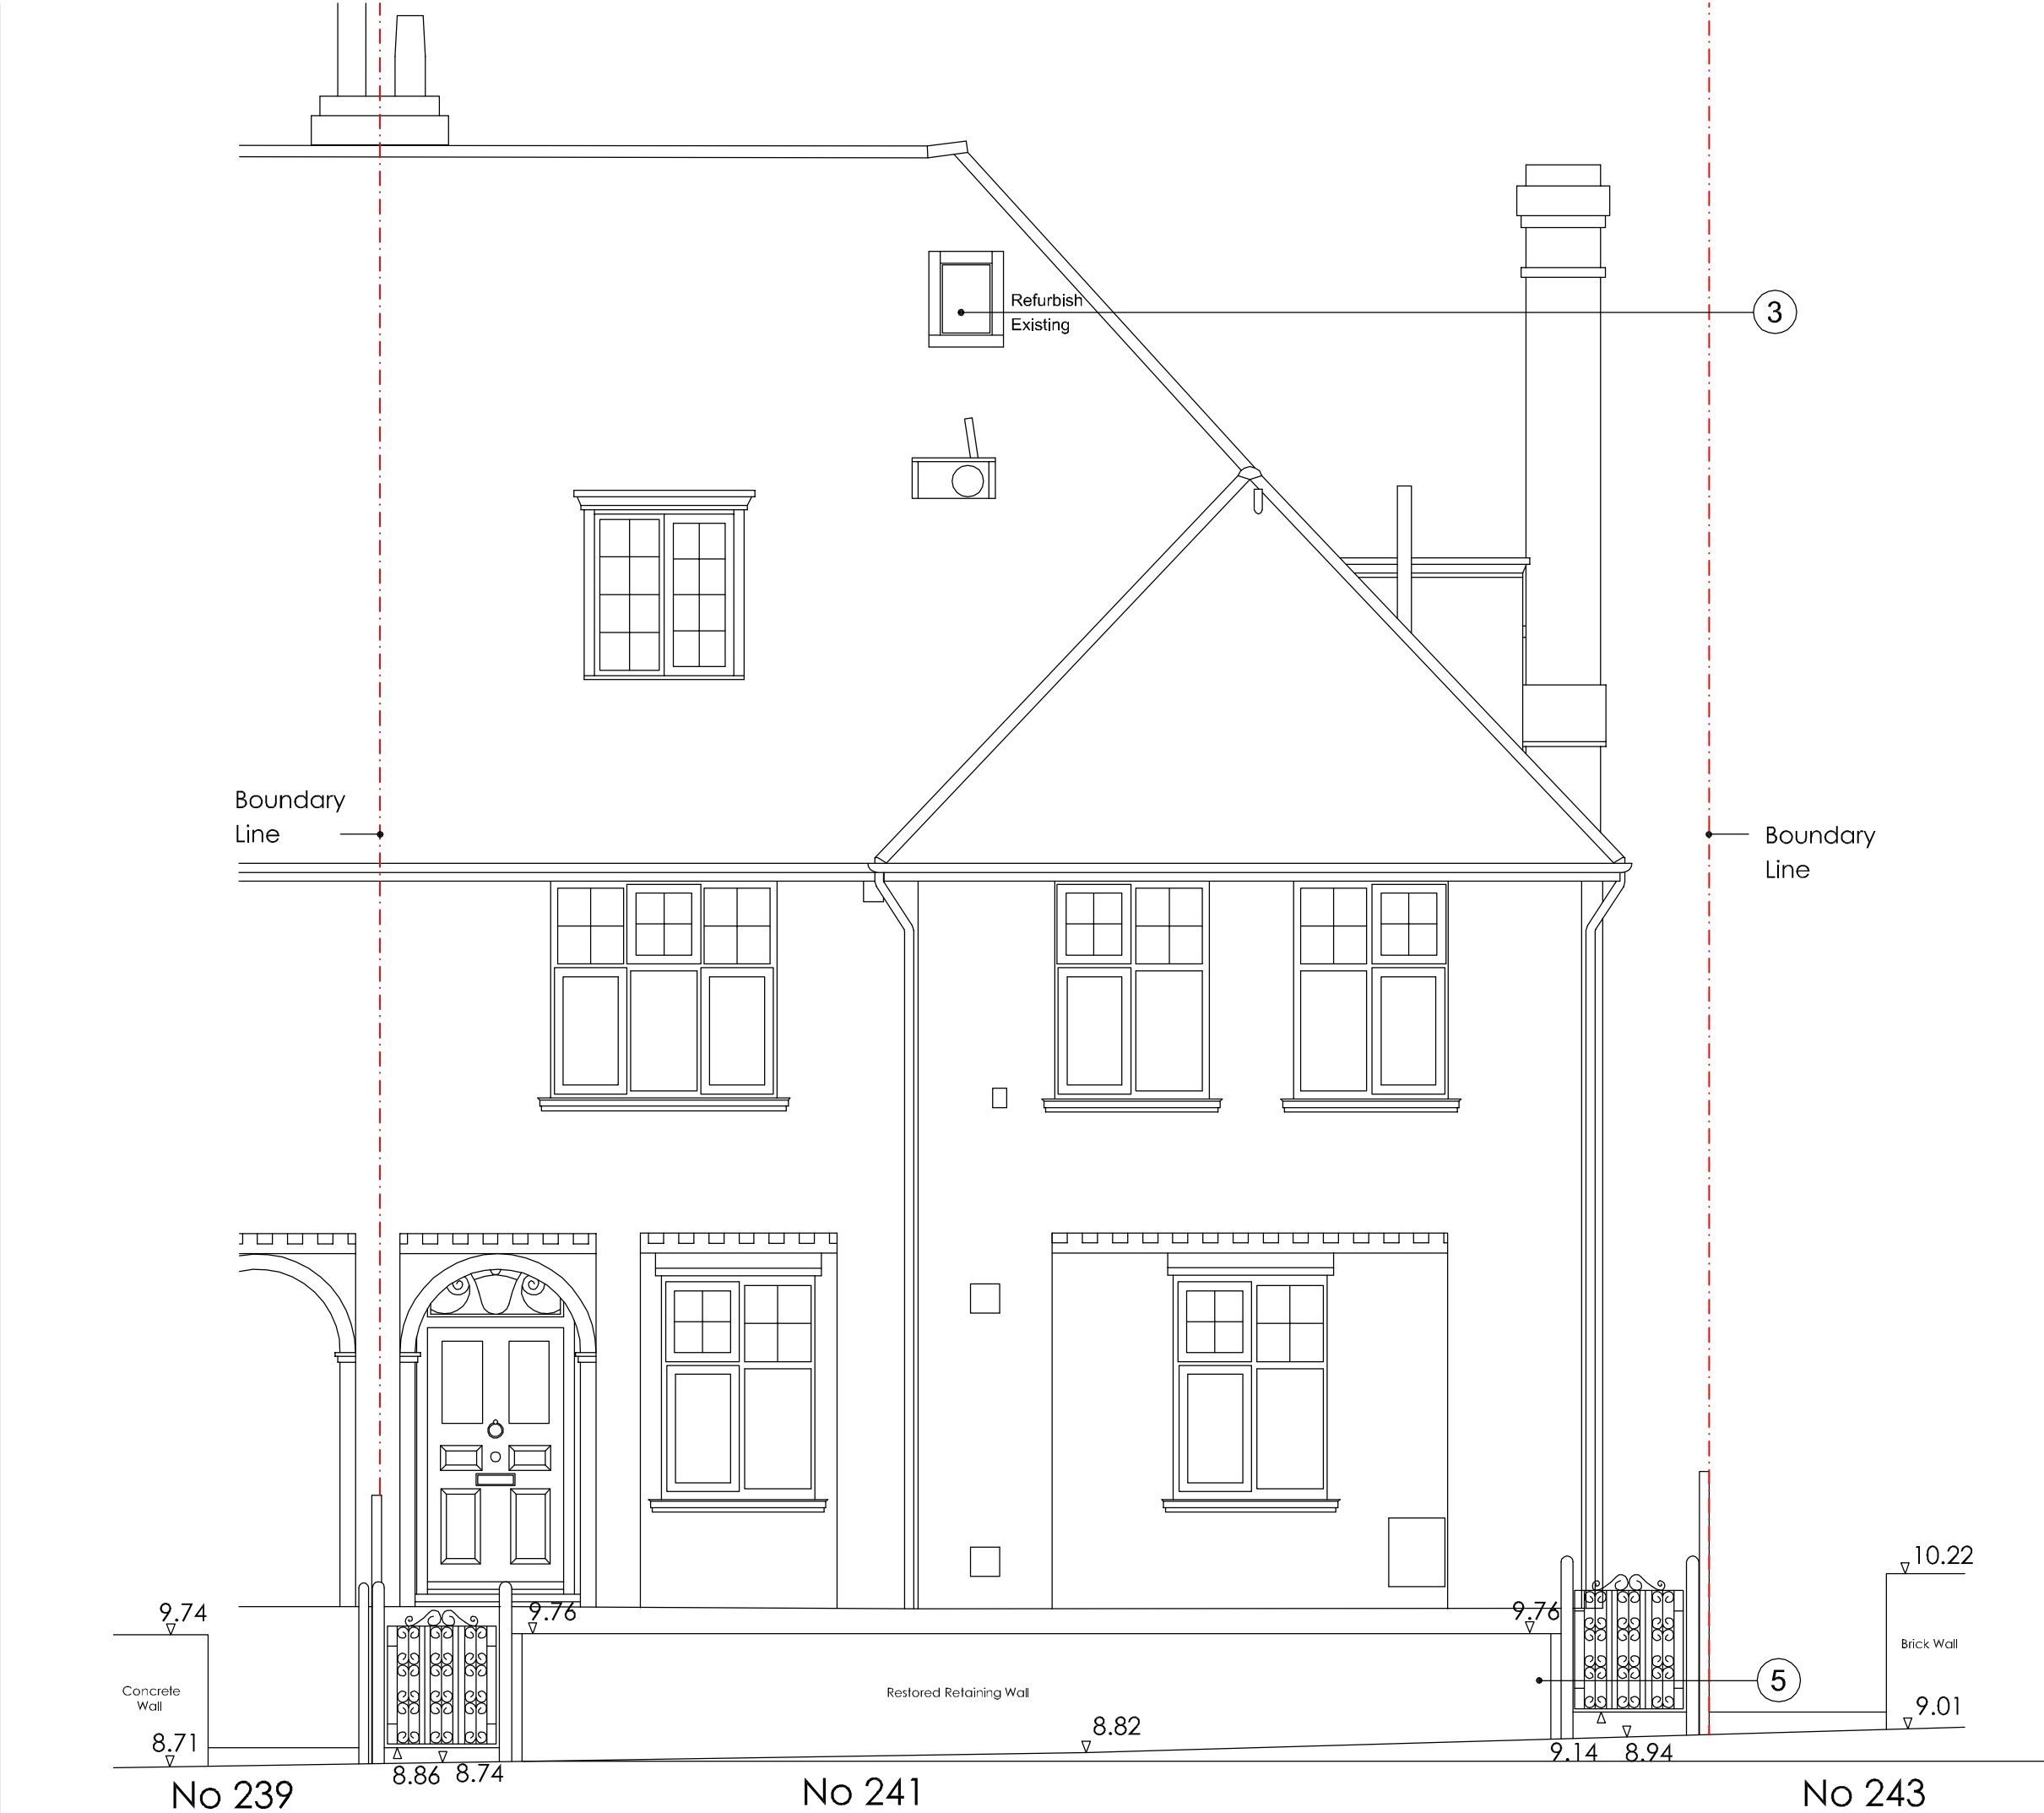


© This drawing is the property of Starchitects and Atelier ADA Ltd.
No disclosure or copy of it may be made without the written permission of Starchitects and Atelier ADA Ltd.

- Do not scale this drawing.
- All dimensions and levels to be checked on site.

SCALE BAR (Metres)



NORTH (Indicative Only)

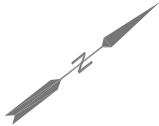

MATERIALS LEGEND - PROPOSED

- ① Sarnafil Roof Colour Charcoal Grey
- ② Rooflight
- ③ Velux Conservation Roof Lights
To finish flush with existing roof tiles
- ④ Obscure - Glazed Velux Conservation
Roof Lights To finish flush with existing
roof tiles
- ⑤ Restore / Rebuild Cracked Retaining Wall
- ⑥ Facia Painted To Match Existing
- ⑦ Glazing To Match Existing
- ⑧ Brick To Match Existing
- ⑨ New Obscure - Glazed Window To
Match Existing Door

STARCHITECTS

Architecture & Interior Design
8a Belsize Court Garages
Belsize Lane
London, NW3 5AJ

Tel: 0207 794 9920

E-Mail: info@starchitects.co.uk

Atelier ADA

Interior Architectural & Urban Design
5 Crossfield Road
London, NW3 4NS

Tel: 0789 422 9383

E-Mail: anna.adadesign@gmail.com

Title:
**PROPOSED FRONT ELEVATION
241 HAVERSTOCK HILL
LONDON
NW3 4PR**

Client:
**Mr Steve Lewis
241 Haverstock Hill
LONDON
NW3 4PR**

Drawing No:
PR_EL_FRONT

Rev:
B

Scale:
1:50 on A3

Date:
30/05/12


Sheet:
6 of 10

- Do not scale this drawing.
- All dimensions and levels to be checked on site.

SCALE BAR (Metres)



NORTH (Indicative Only)

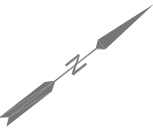

MATERIALS LEGEND - PROPOSED

- ① Sarnafil Roof Colour Charcoal Grey
- ② Rooflight
- ③ Velux Conservation Roof Lights
To finish flush with existing roof tiles
- ④ Obscure - Glazed Velux Conservation
Roof LightsTo finish flush with existing
roof tiles
- ⑤ Restore / Rebuild Cracked Retaining Wall
- ⑥ Facia Painted To Match Existing
- ⑦ Glazing To Match Existing
- ⑧ Brick To Match Existing
- ⑨ New Obscure - Glazed Window To
Match Existing Door

STARCHITECTS

Architecture & Interior Design
8a Belsize Court Garages
Belsize Lane
London, NW3 5AJ

Tel: 0207 794 9920

E-Mail: info@starchitects.co.uk

Atelier ADA

Interior Architectural & Urban Design
5 Crossfield Road
London, NW3 4NS

Tel: 0789 422 9383

E-Mail: anna.adadesign@gmail.com

Title:
**PROPOSED REAR ELEVATION
241 HAVERSTOCK HILL
LONDON
NW3 4PR**

Client:
**Mr Steve Lewis
241 Haverstock Hill
LONDON
NW3 4PR**

Drawing No: **PR_EL_REAR** Rev: **B**

Scale: **1:50 on A3** Date: **30/05/12**

Sheet: **7 of 10**






© This drawing is the property of Starchitects and Atelier ADA Ltd.
No disclosure or copy of it may be made without the written permission of Starchitects and Atelier ADA Ltd.

- Do not scale this drawing.
- All dimensions and levels to be checked on site.



NORTH (Indicative Only)

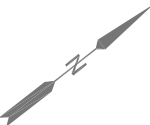

MATERIALS LEGEND - PROPOSED

- ① Sarnafil Roof Colour Charcoal Grey
- ② Rooflight
- ③ Velux Conservation Roof Lights
To finish flush with existing roof tiles
- ④ Obscure - Glazed Velux Conservation
Roof LightsTo finish flush with existing
roof tiles
- ⑤ Restore / Rebuild Cracked Retaining Wall
- ⑥ Facia Painted To Match Existing
- ⑦ Glazing To Match Existing
- ⑧ Brick To Match Existing
- ⑨ New Obscure - Glazed Window To
Match Existing Door
- ⑩ Brick Infill to Match Existing

STARCHITECTS

Architecture & Interior Design
8a Belsize Court Garages
Belsize Lane
London, NW3 5AJ

Tel: 0207 794 9920

E-Mail: info@starchitects.co.uk

Atelier ADA

Interior Architectural & Urban Design
5 Crossfield Road
London, NW3 4NS

Tel: 0789 422 9383

E-Mail: anna.adadesign@gmail.com


Title:
**PROPOSED SIDE ELEVATION
241 HAVERSTOCK HILL
LONDON
NW3 4PR**

Client:
**Mr Steve Lewis
241 Haverstock Hill
LONDON
NW3 4PR**

Drawing No: **PR_EL_SIDE** Rev: **B**

Scale: **1:50 on A3** Date: **30/05/12**

Sheet: **8 of 10**

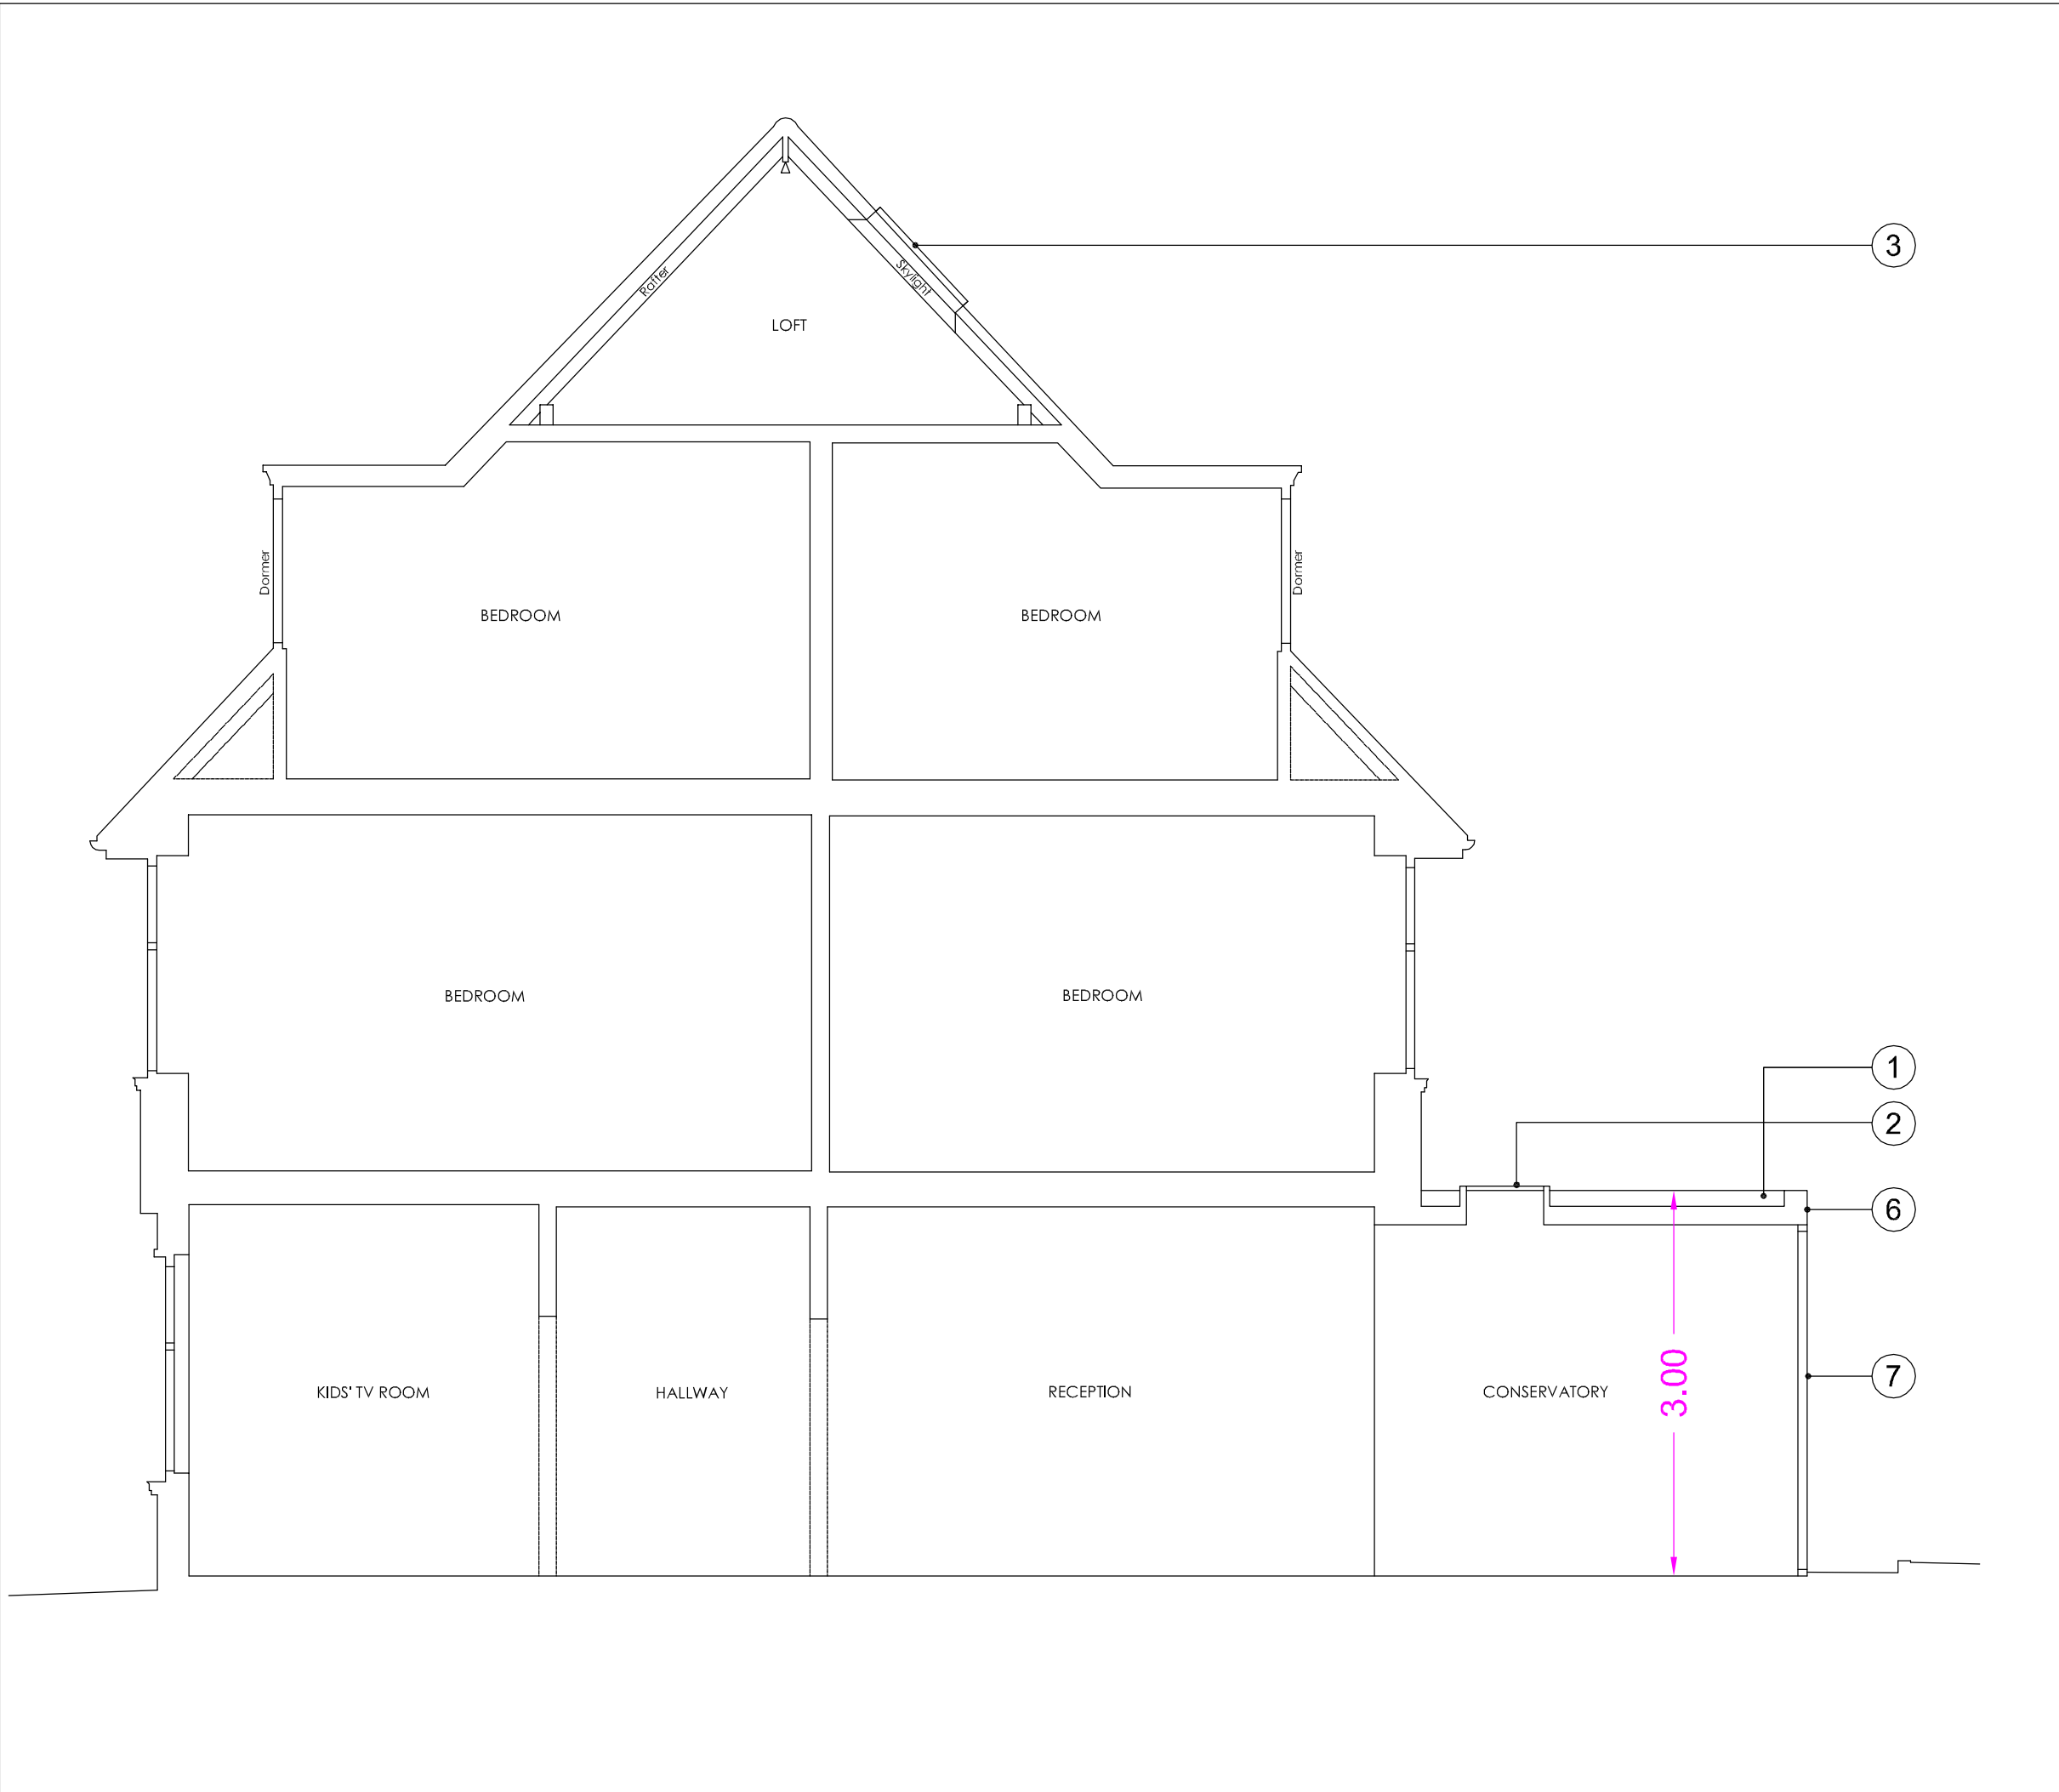


© This drawing is the property of Starchitects and Atelier ADA Ltd.
No disclosure or copy of it may be made without the written permission of Starchitects and Atelier ADA Ltd.

- Do not scale this drawing.
- All dimensions and levels to be checked on site.

SCALE BAR (Metres)



NORTH (Indicative Only)

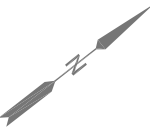

MATERIALS LEGEND - PROPOSED

- ① Sarnafil Roof Colour Charcoal Grey
- ② Rooflight
- ③ Velux Conservation Roof Lights
To finish flush with existing roof tiles
- ④ Obscure - Glazed Velux Conservation
Roof LightsTo finish flush with existing
roof tiles
- ⑤ Restore / Rebuild Cracked Retaining Wall
- ⑥ Facia Painted To Match Existing
- ⑦ Glazing To Match Existing
- ⑧ Brick To Match Existing
- ⑨ New Obscure - Glazed Window To
Match Existing Door

STARCHITECTS

Architecture & Interior Design
8a Belsize Court Garages
Belsize Lane
London, NW3 5AJ

Tel: 0207 794 9920

E-Mail: info@starchitects.co.uk

Atelier ADA

Interior Architectural & Urban Design
5 Crossfield Road
London, NW3 4NS

Tel: 0789 422 9383

E-Mail: anna.adadesign@gmail.com

Title:
PROPOSED SECTION AA
241 HAVERSTOCK HILL
LONDON
NW3 4PR

Client:
Mr Steve Lewis
241 Haverstock Hill
LONDON
NW3 4PR

Drawing No:	PR_SC_AA	Rev:	B
-------------	----------	------	---

Scale:	1:50 on A3	Date:	30/05/12
--------	------------	-------	----------

Sheet:	9 of 10
--------	---------

