




Existing Site Plan
Scale 1:500 @ A3

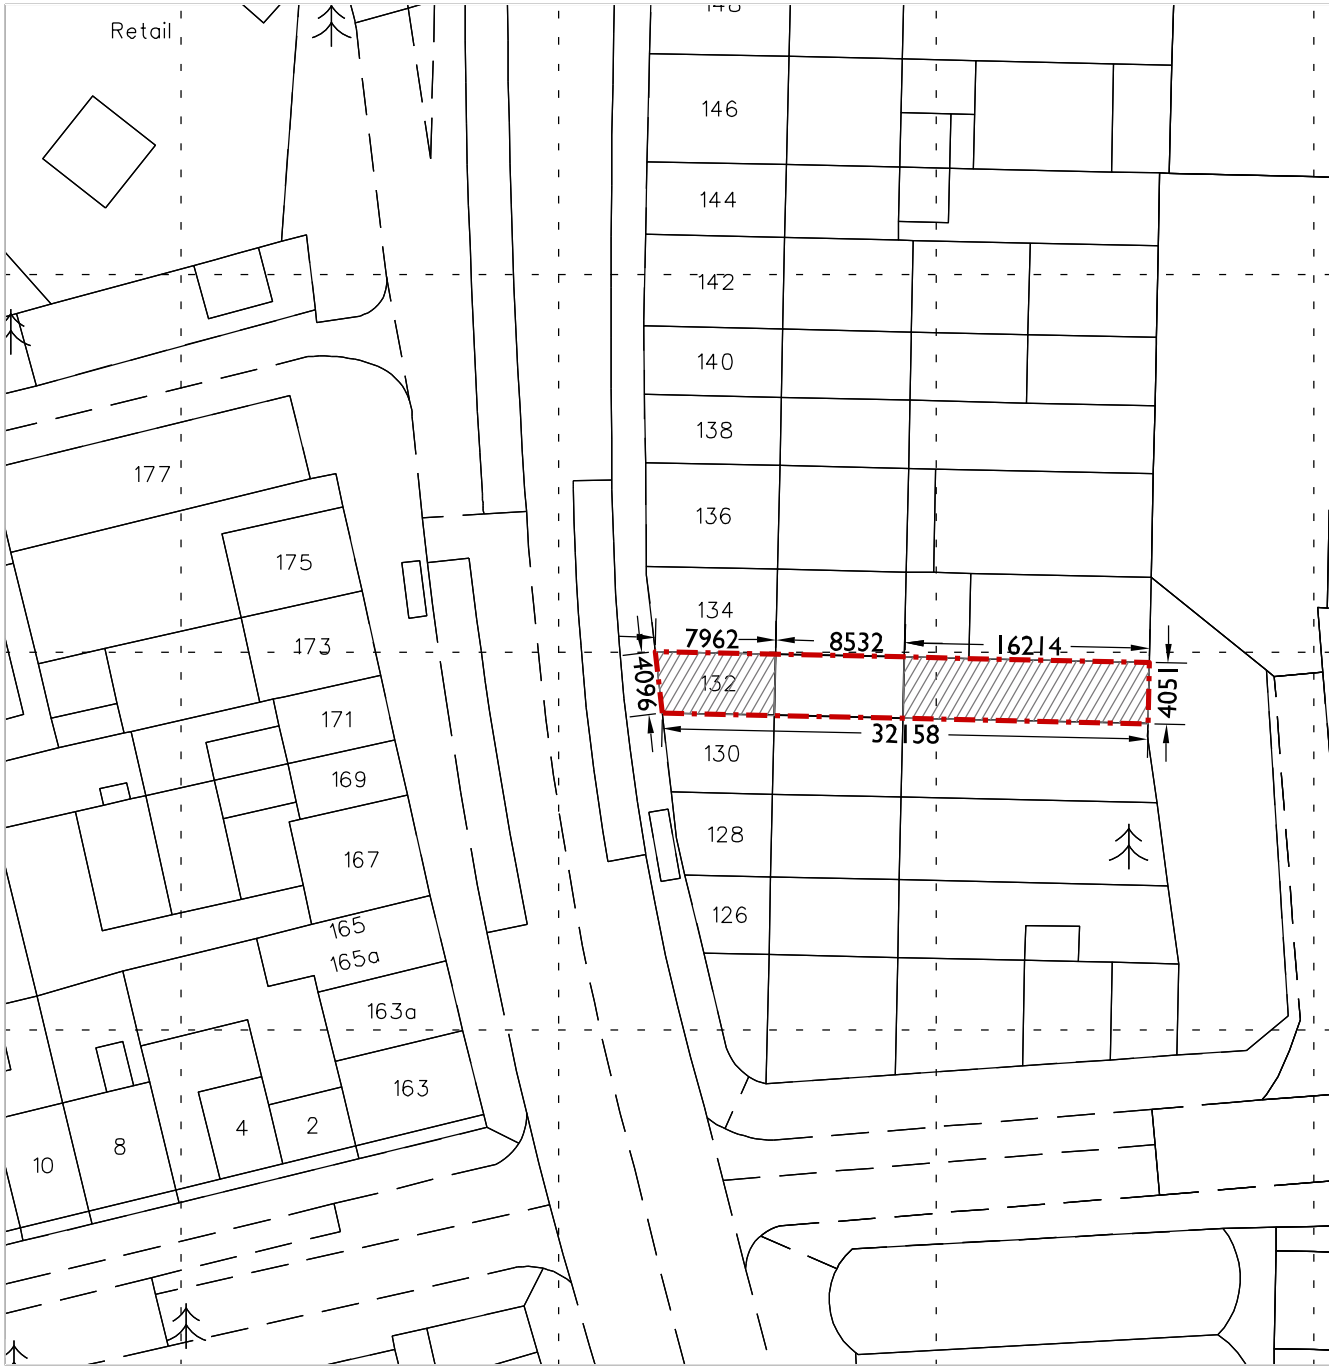

Proposed Site Plan
Scale 1:500 @ A3

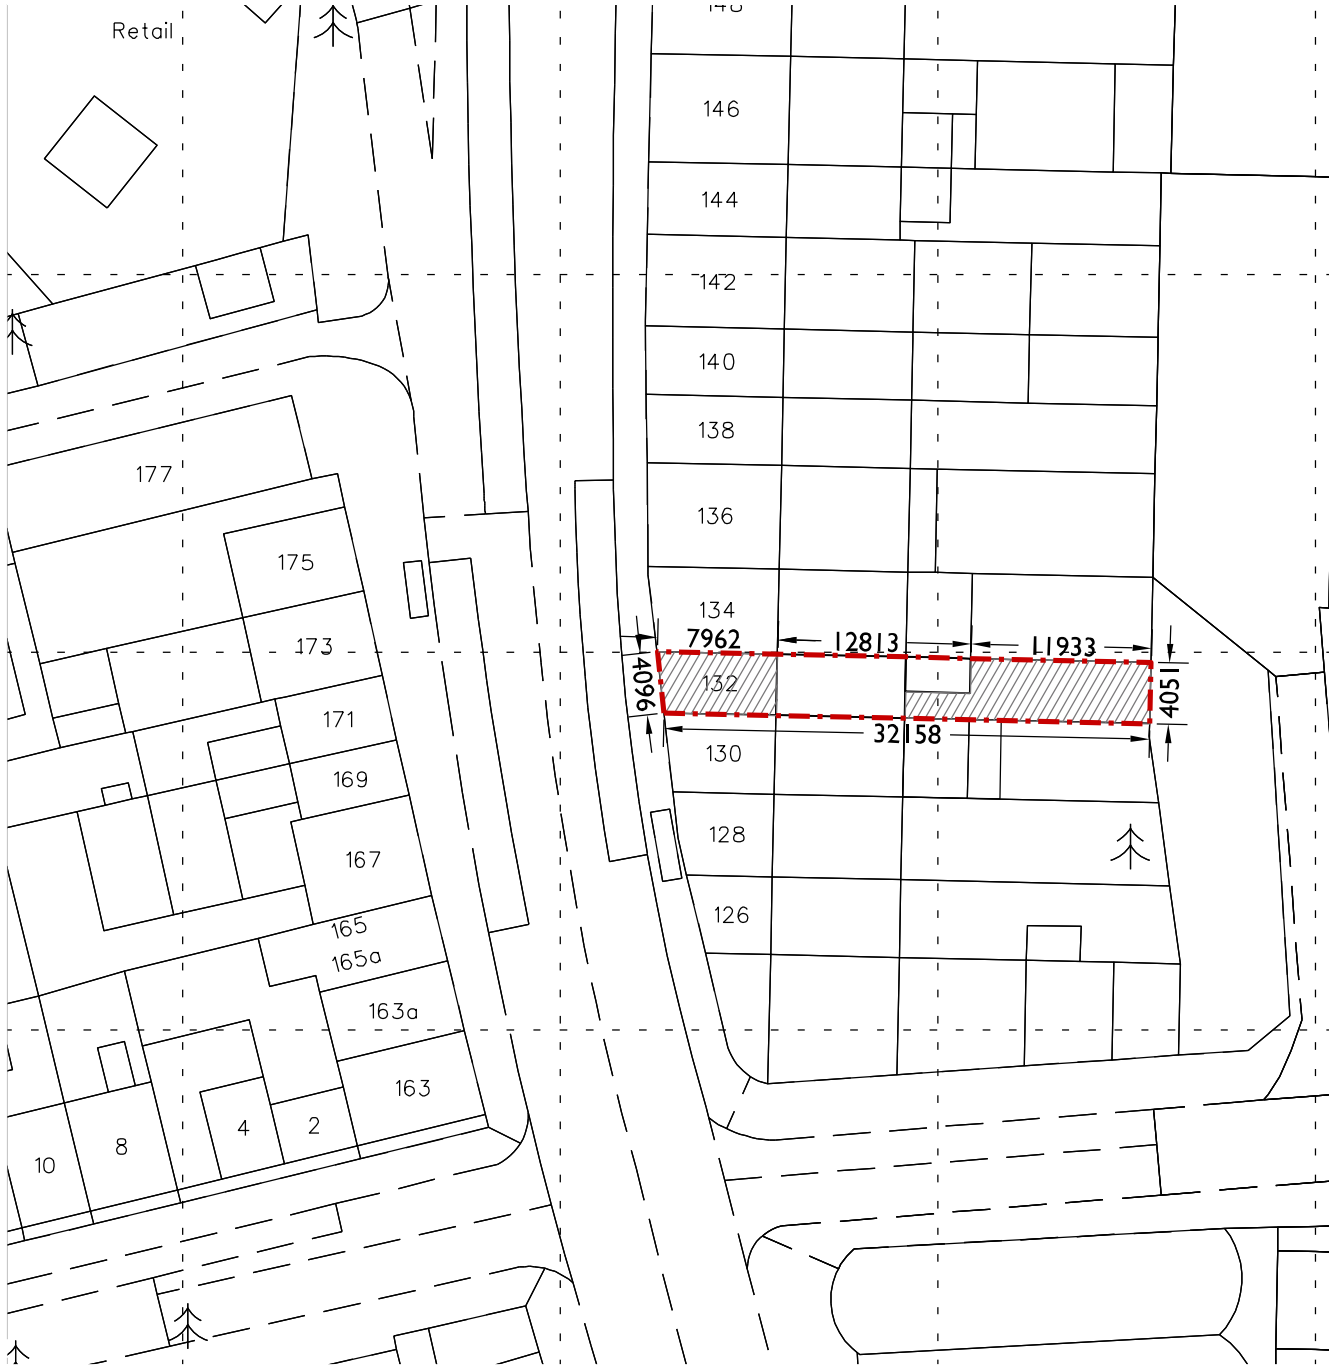

Revisions
/ - 120531- Issued to Planning

 

Notes:
The General contractor is responsible for the verification of all dimensions on site & shall inform the contract administrator of any discrepancies.
Do not scale from this drawing. Use figured dimension only. Existing foundations, lintels and wall to be exposed if required by Building Control for assessment & upgrading if found inadequate.

50°NOR ARCHITECTURE DESIGN SUSTAINABILITY CONTACT: 08454505909 INFO@50DEGREES.CO.UK © COPYRIGHT 50 DEGREES NORTH DESIGN CONSULTANTS LTD 2015	LOCATION 132 Kentish Town Rd, London, NW1 9QB		CLIENT Mr Durham		DRAWING TITLE Existing / Proposed Block Plan		JOB No 1266	SITE A3
	JOB DESCRIPTION Three Storey Rear Facing Extension		SCALE 1:500 @ A4	STATUS Planning			DRAWING No Blk	REV /