



Scale 1:50 @ A3

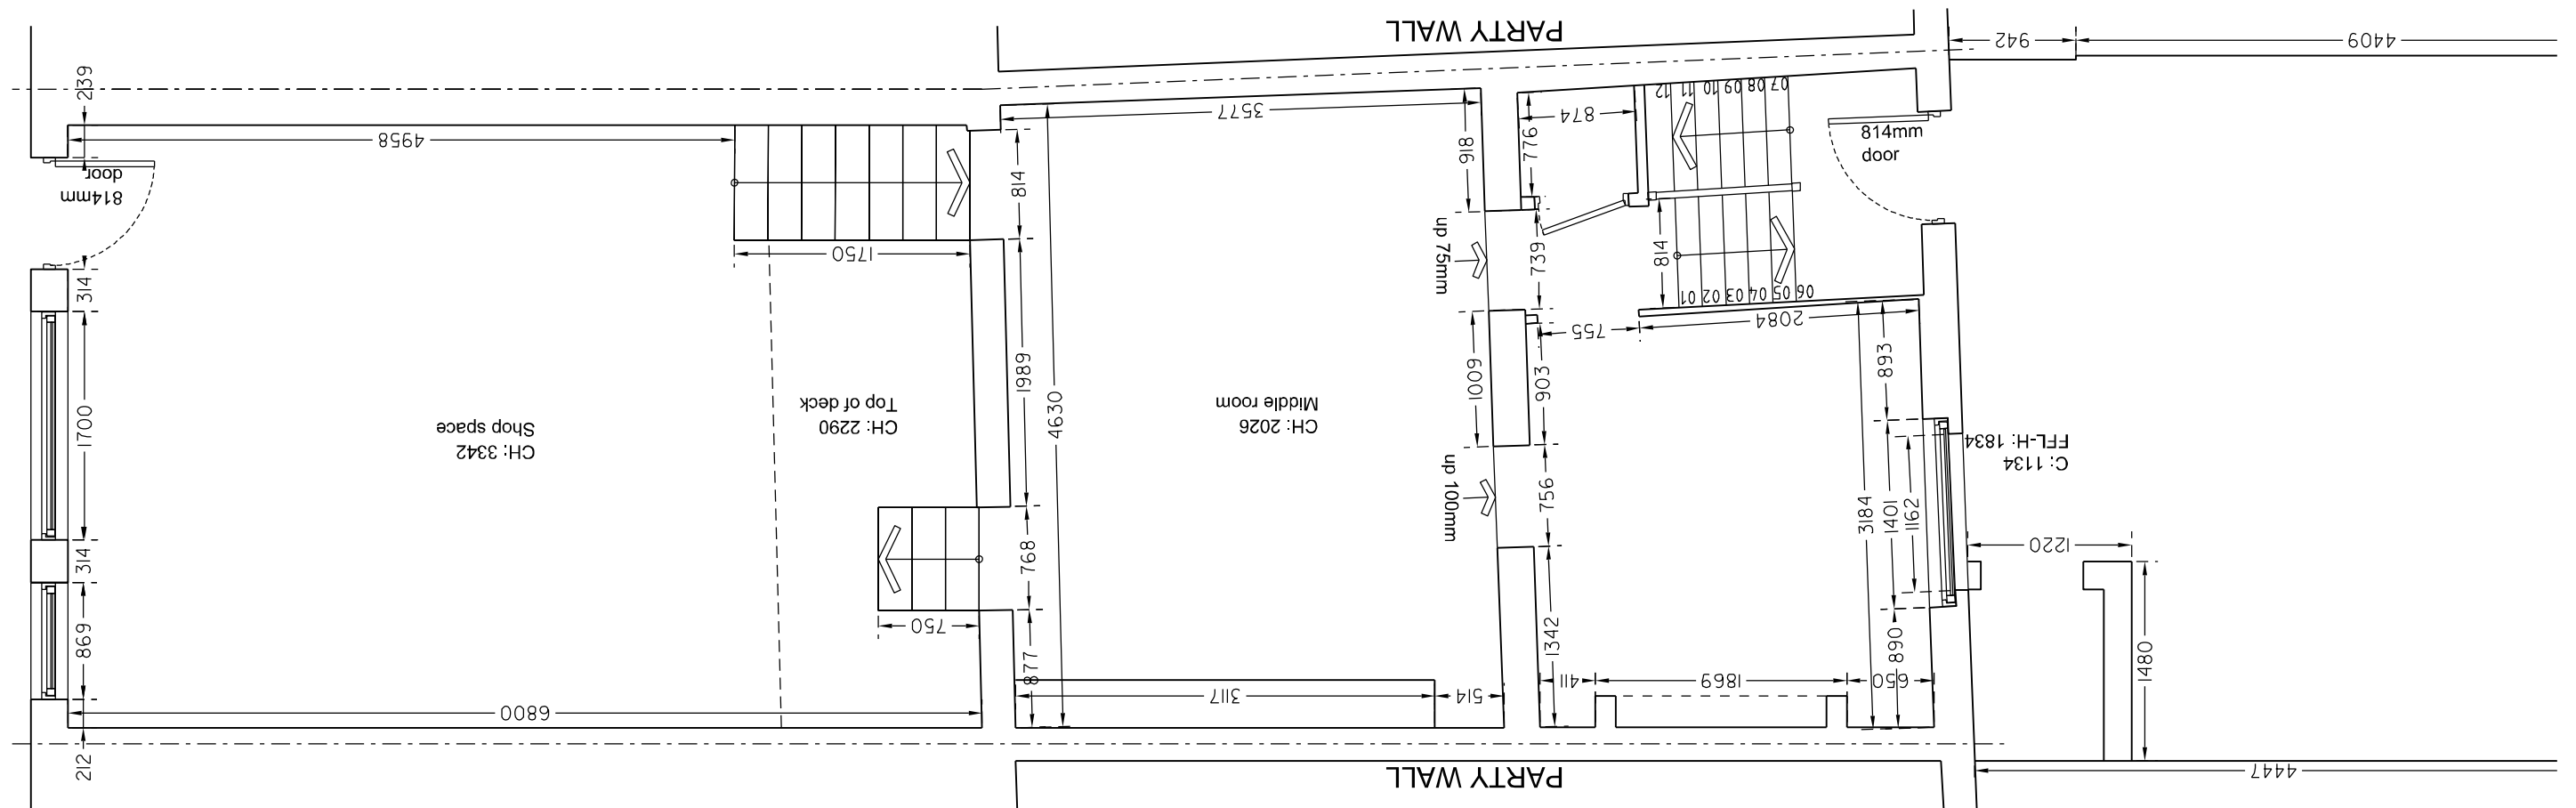


Scale 1:200 @ A3

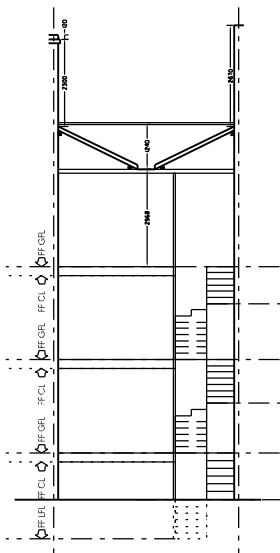

Notes:
The General contractor is responsible for the verification of all dimensions on site & shall inform the contract administrator of any discrepancies.
Do not scale from this drawing. Use figured dimension only. Existing foundations, lintels and wall to be exposed if required by Building Control for assessment & upgrading if found inadequate.

Revisions
/ - 120523- Issued to Client via email/post
A - 120530- Issued to Client via email

 

50°NOR ↑H ARCHITECTURE DESIGN SUSTAINABILITY CONTACT US 08454505909 INFO@50DEGREES.CO.UK © COPYRIGHT: 50 DEGREES NORTH DESIGN COMPANY LIMITED 2020	LOCATION 132 Kentish Town Rd, London NW1 9QB	CLIENT Mr Durham	DRAWING TITLE Existing Ground Floor Plan	JOB No 1266	SITE A3
	JOB DESCRIPTION Three Storey Rear Facing Extension	SCALE 1:50 @ A3	STATUS Planning	DRAWING No E01	REV A