




Existing First Floor Plan
Scale 1:50 @ A3

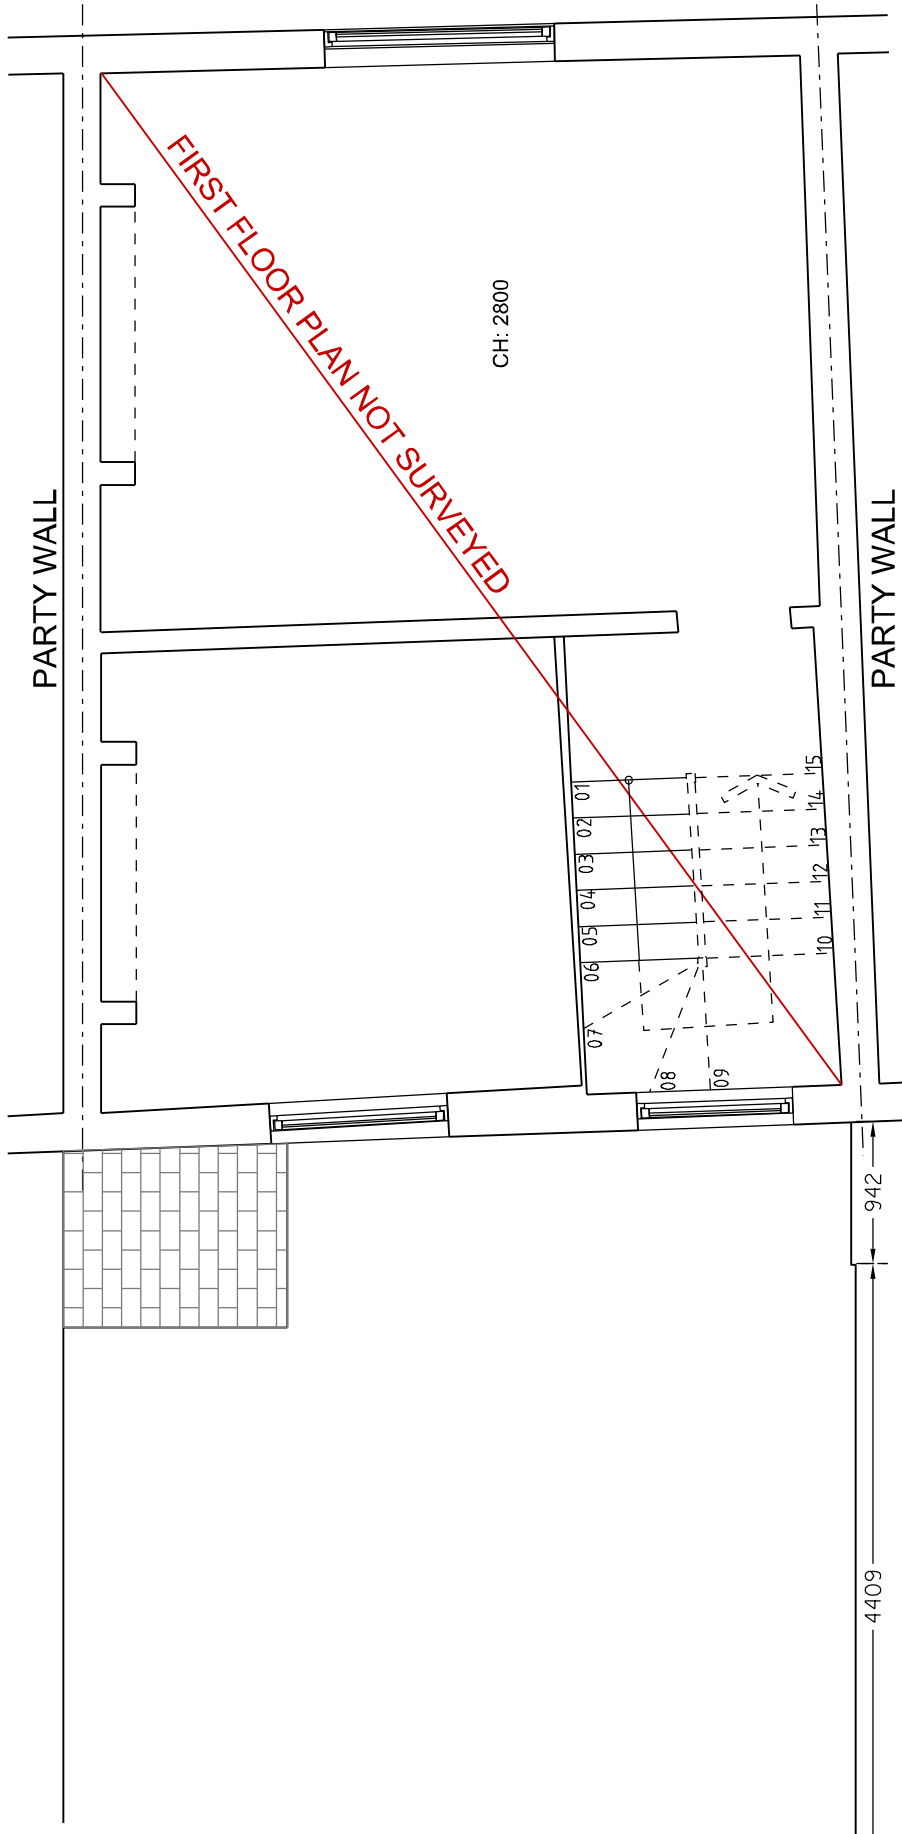



Existing Second Floor Plan
Scale 1:50 @ A3

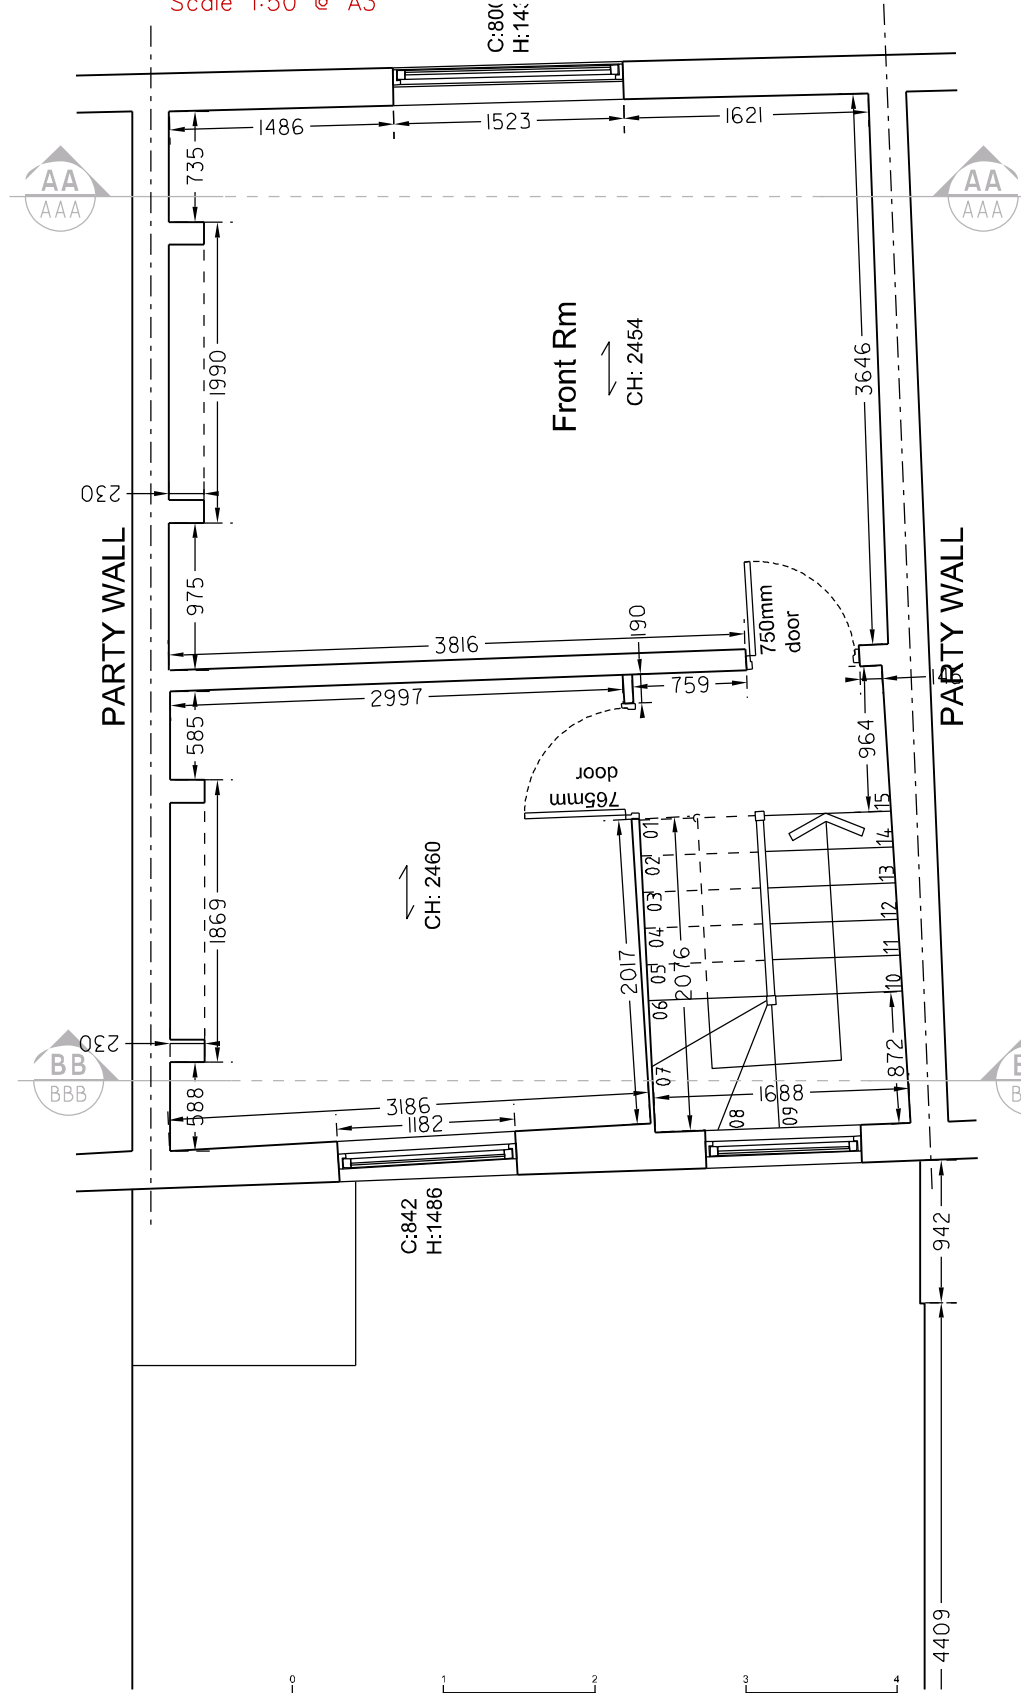

Existing Loft Floor Plan
Scale 1:50 @ A3

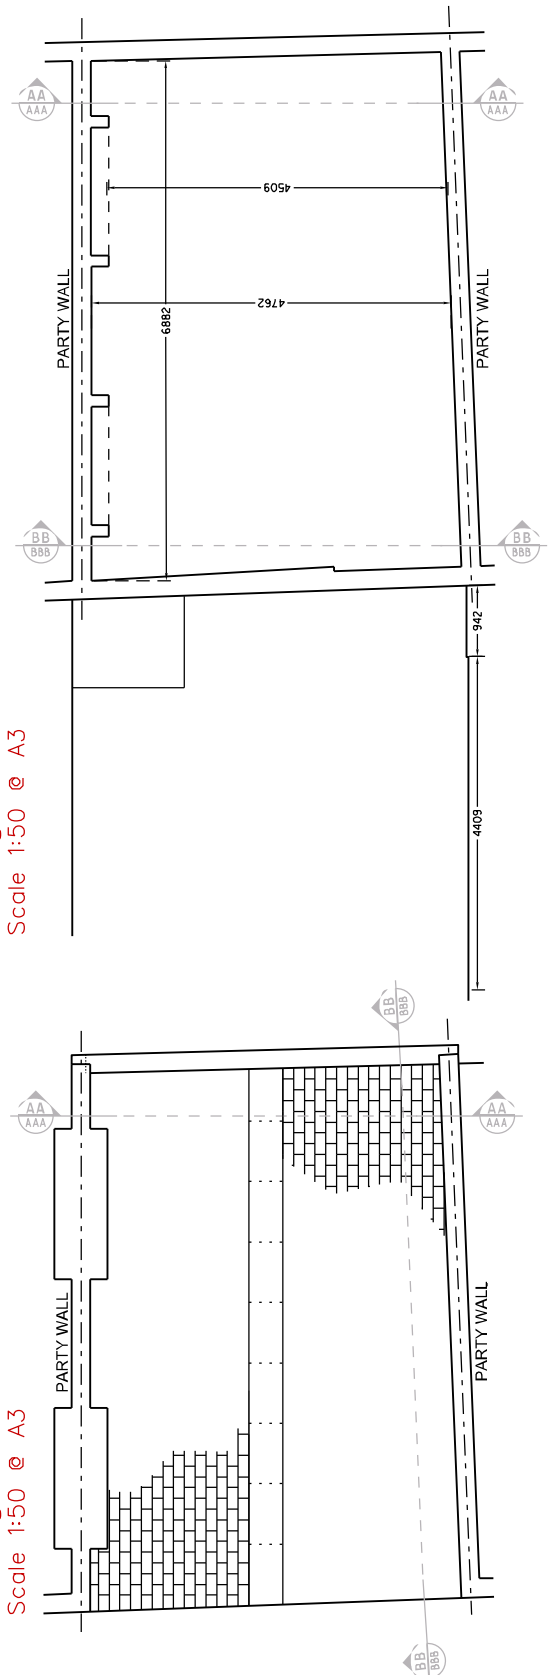

Existing Roof Plan
Scale 1:50 @ A3

 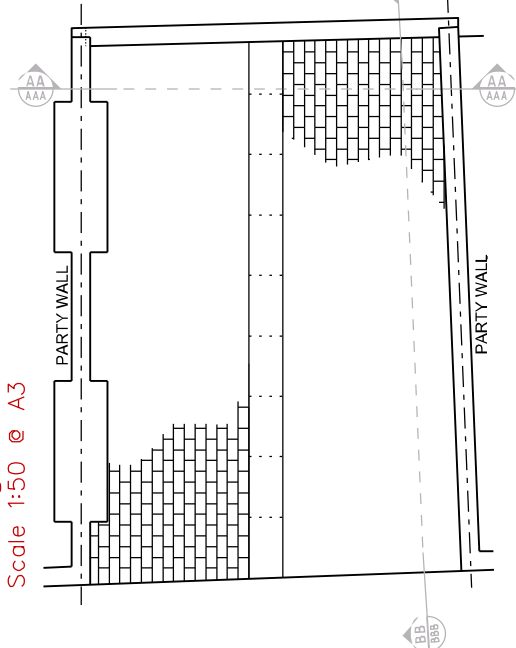

50°NOR
ARCHITECTURE | DESIGN | SUSTAINABILITY
CONTACT: 08454505909 INFO@50DEGREES.CO.UK
© COPYRIGHT 50 DEGREES NORTH DESIGN CONSULTANTS LTD 2010

LOCATION 132 Kentish Town Rd, London NW1 9QB	CLIENT Mr Durham
JOB DESCRIPTION Three Storey Rear Facing Extension	SCALE 1:50 @ A3
STATUS Planning	

DRAWING TITLE Existing First/Second/Loft Floor Plans

JOB No 1266	SITE A3
DRAWING No E02	REV A

Do not scale, use figured dimensions only. Unless stated otherwise these drawings represent design intent only & approved assembly drawings will be required from the Trade Contractor prior to any work and/or procurement being undertaken. If in doubt, ask.