




Design Roof Plan

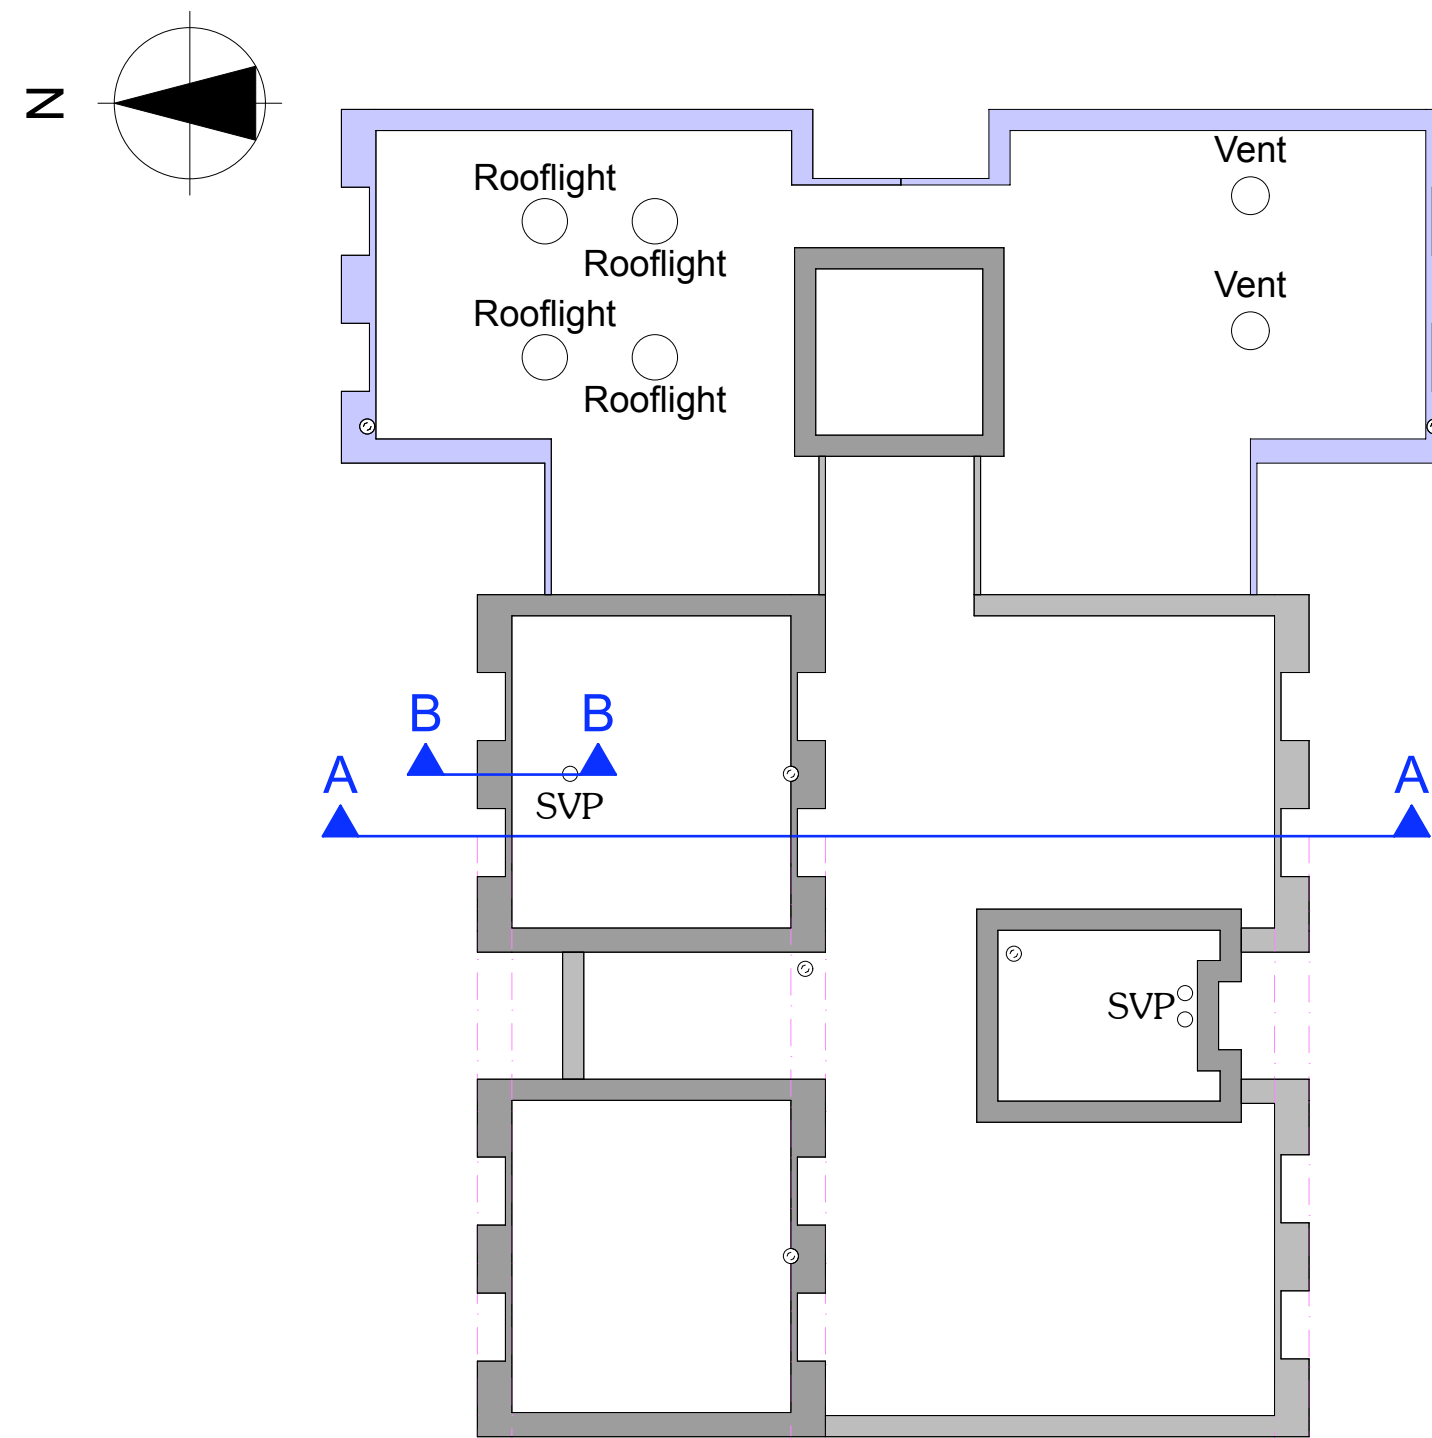


Existing Roof Plan

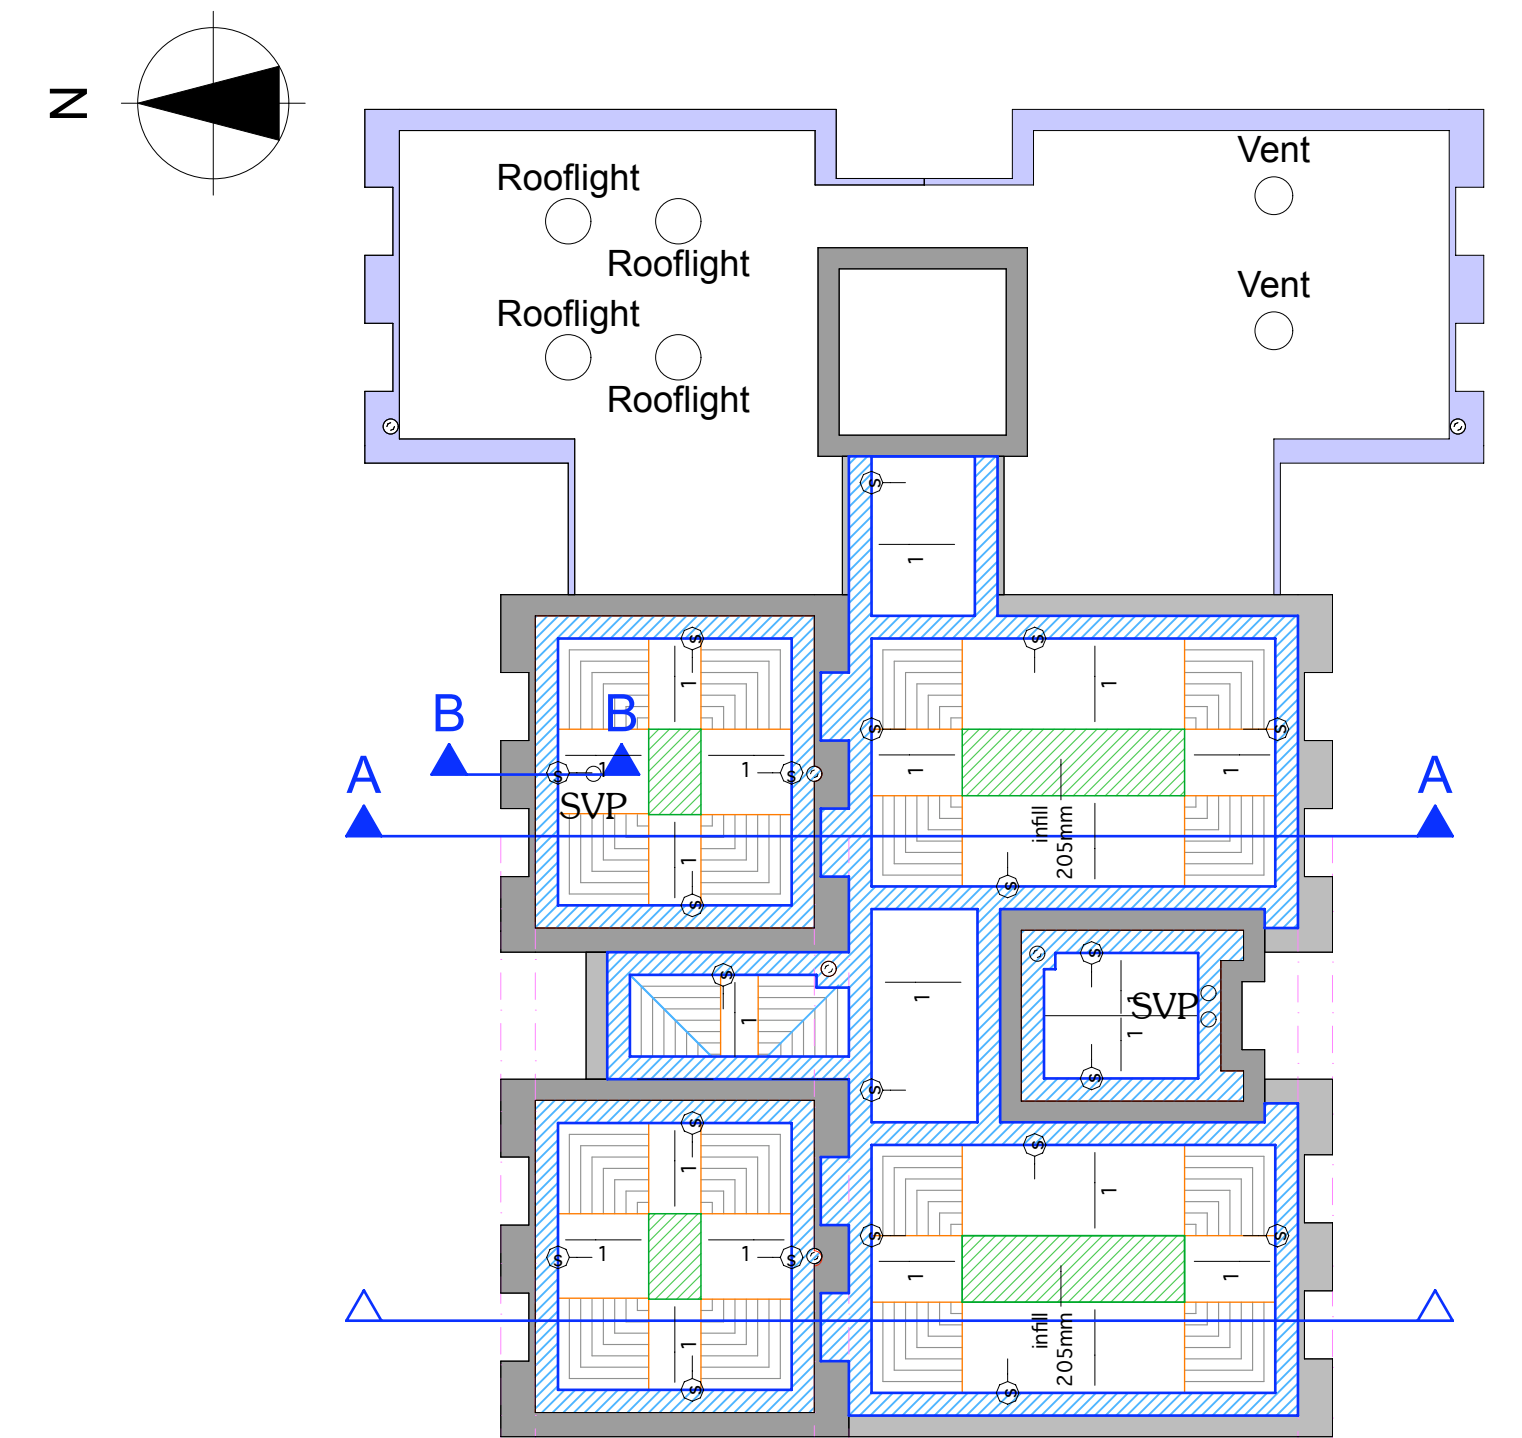


Proposed Roof Plan

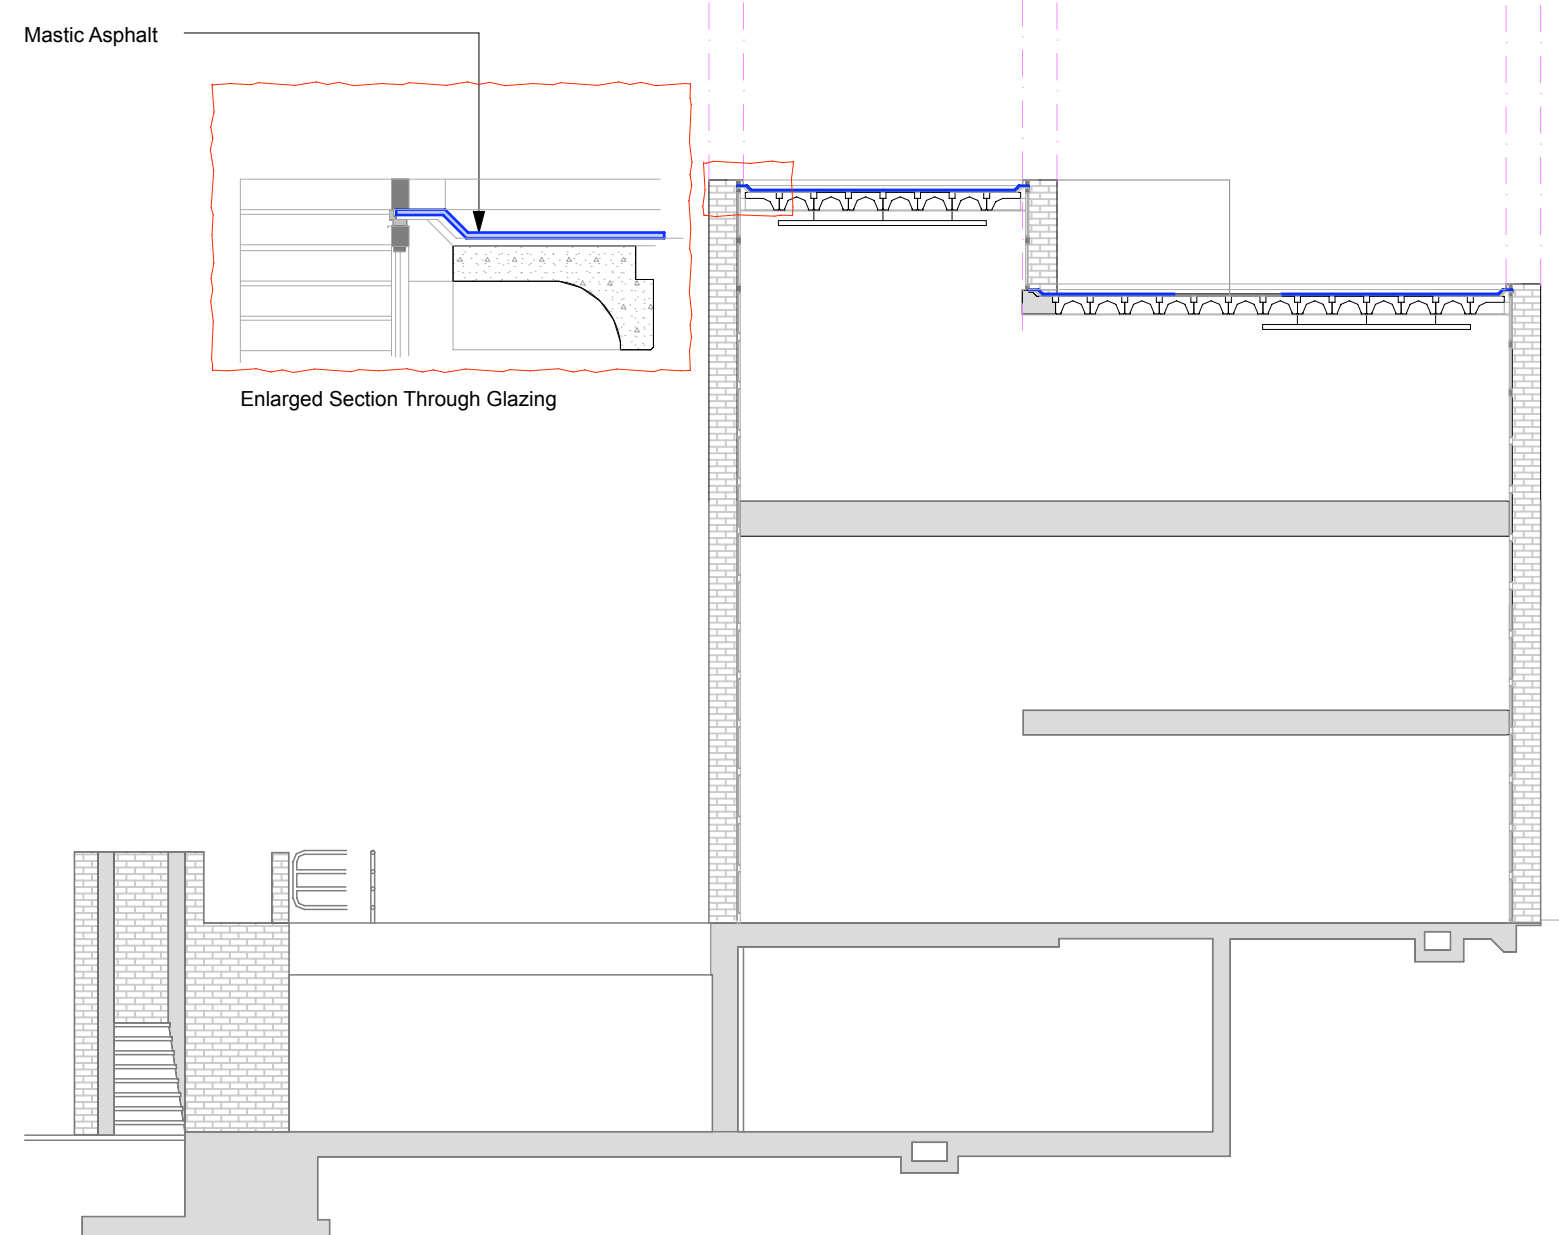

Design Section A-A

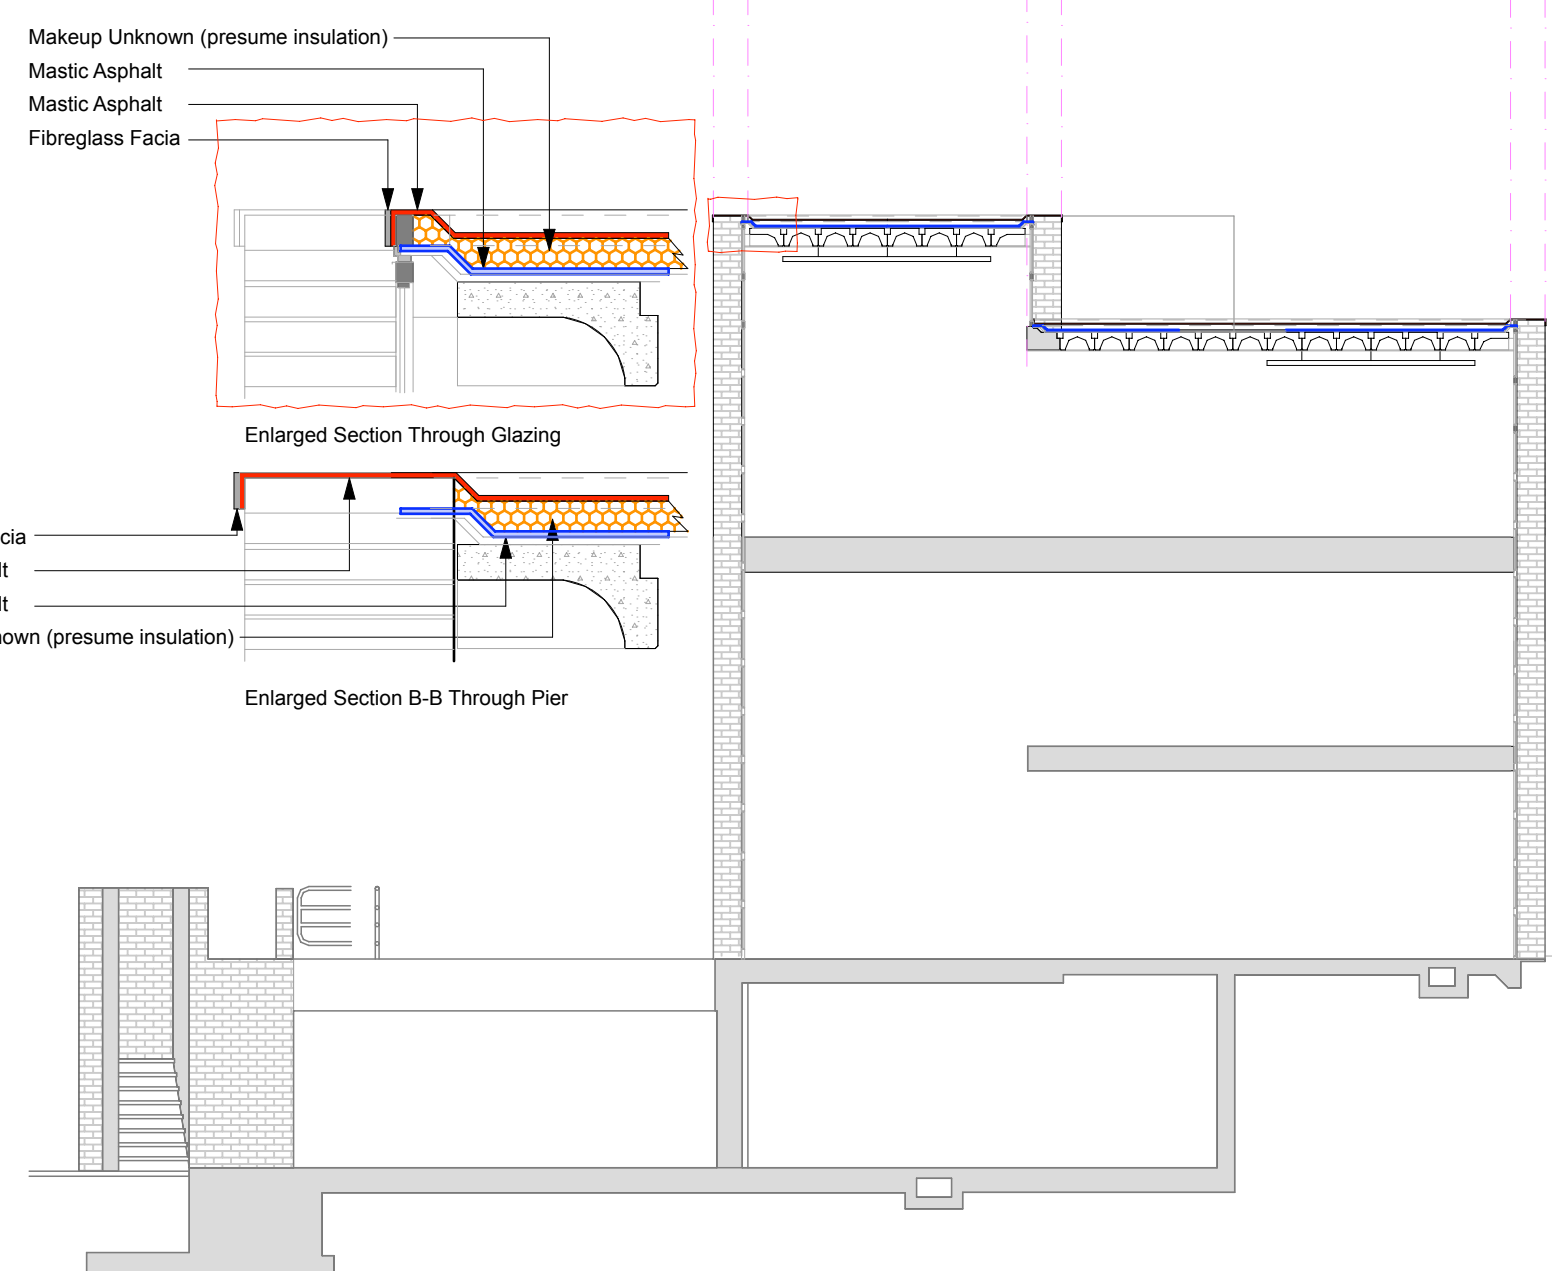

Existing Section A-A

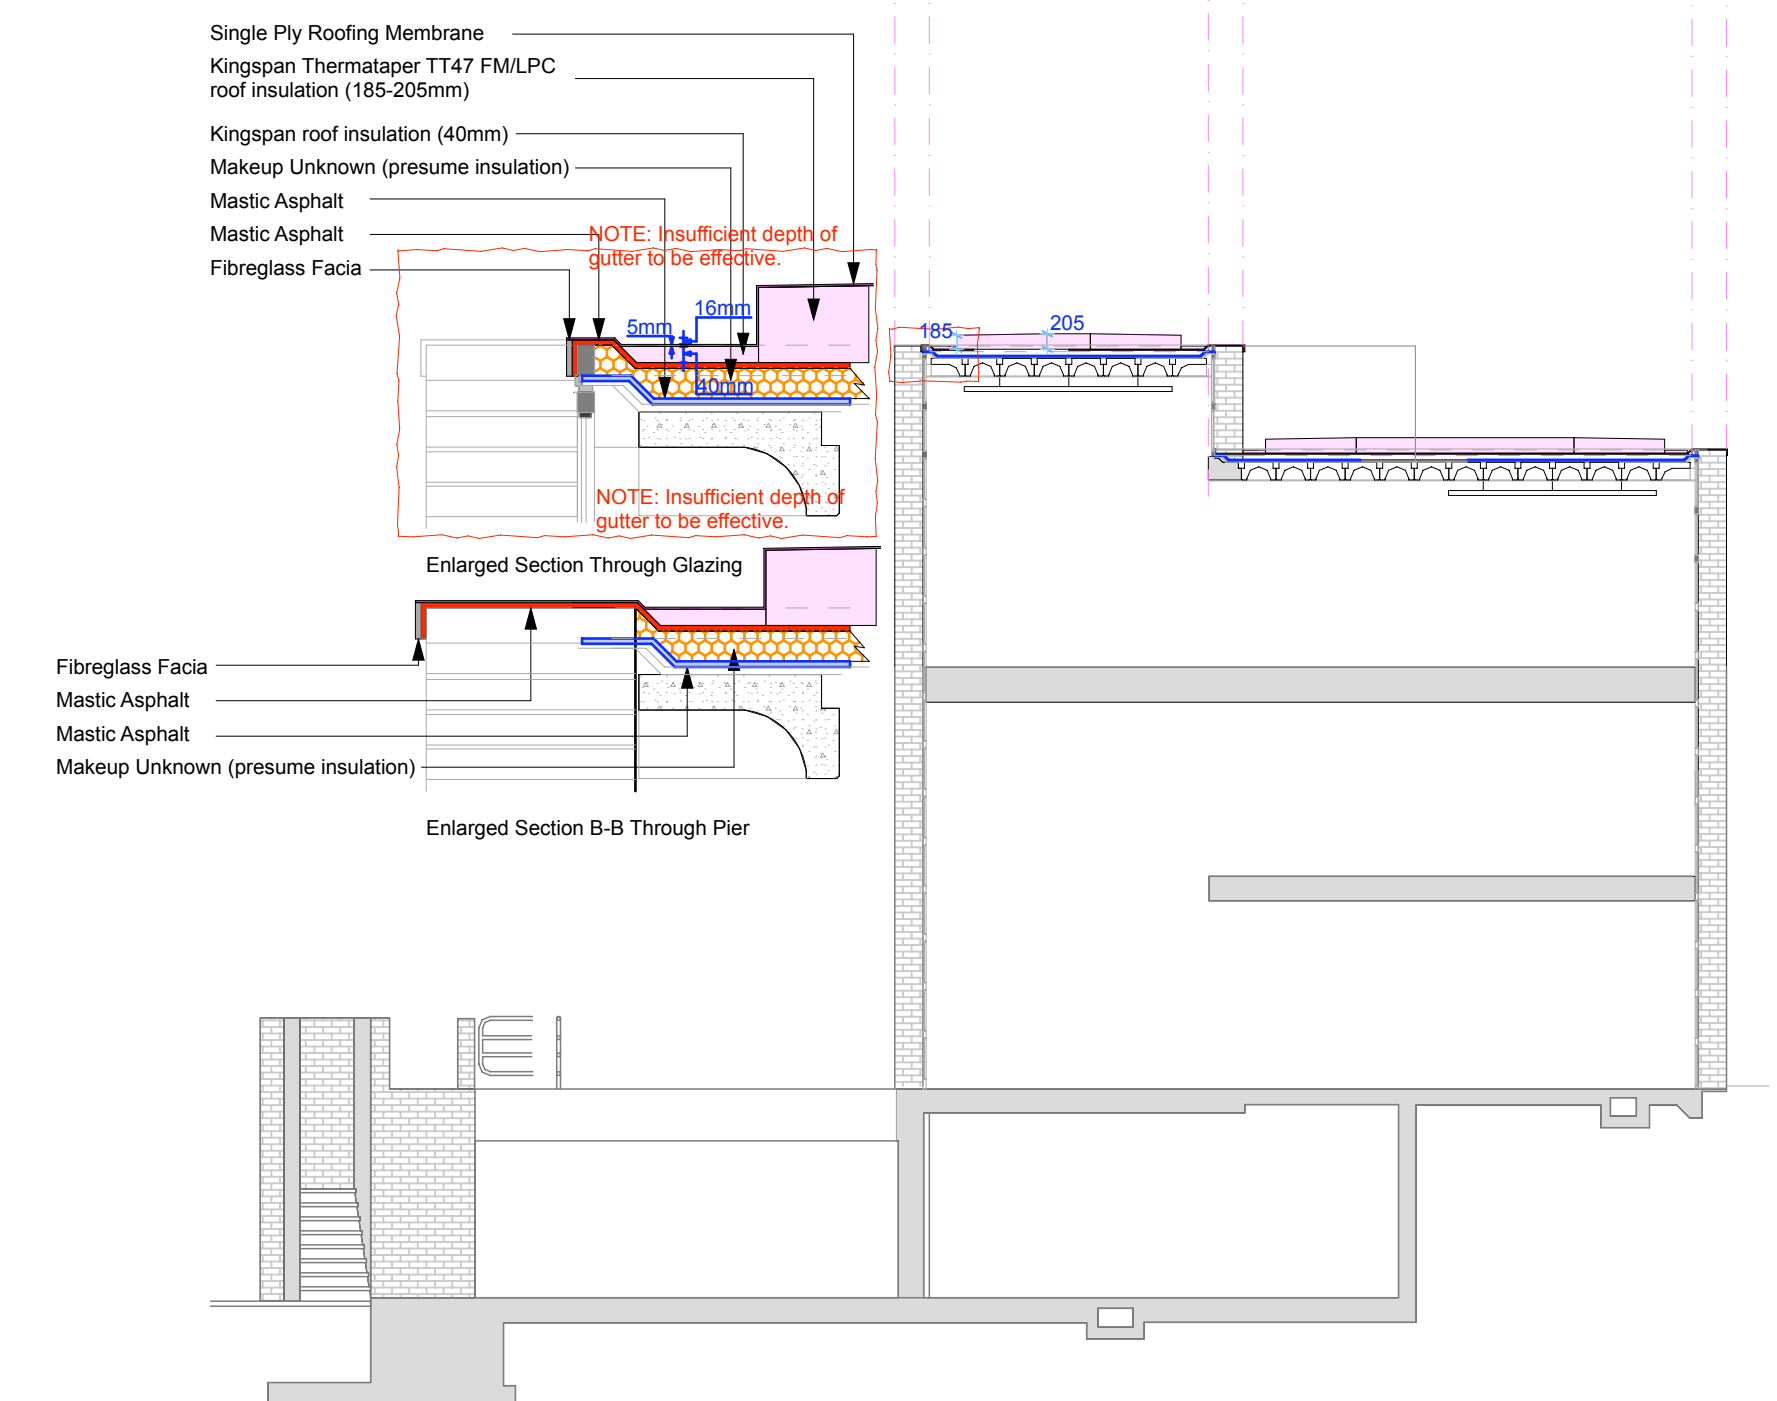

Proposed Section A-A

Metres  
0 1 2 3 4 5 6 7 8 9 10

0 1 2 3 4 5 6 7 8 9 10

0 1 2 3 4 5 6 7 8 9 10

2012-15 - SCHREIBER HOUSE, WEST HEATH RD, LONDON

This drawing is copyright and must not be reproduced without the written consent of Vision Mill Architects Ltd.

client:	S. Kirsch		
job no.:	2012-15	dwg no.:	Consultation
scale:	1:100@A1	date:	May 2012

VISION MILL  
**ARCHITECTS** LIMITED  
LEARNING - LIVING - PLAYING - WORKING

15 Gloucester Street, Stroud, Gloucestershire GL5 1QG Tel: 01453 760074 info@visionmillarchitects.co.uk