




DRAWING NUMBER	REV	THIS DRAWING IS THE COPYRIGHT OF ORANGE KEY LTD. IT IS PRIVATE AND CONFIDENTIAL AND IS SUPPLIED ON THE EXPRESS CONDITION THAT IT IS NOT USED FOR ANY PURPOSE OR COPIED OR COMMUNICATED TO ANY OTHER PARTY WITHOUT THE WRITTEN CONSENT OF ORANGE KEY LTD.	
12037/006	A		

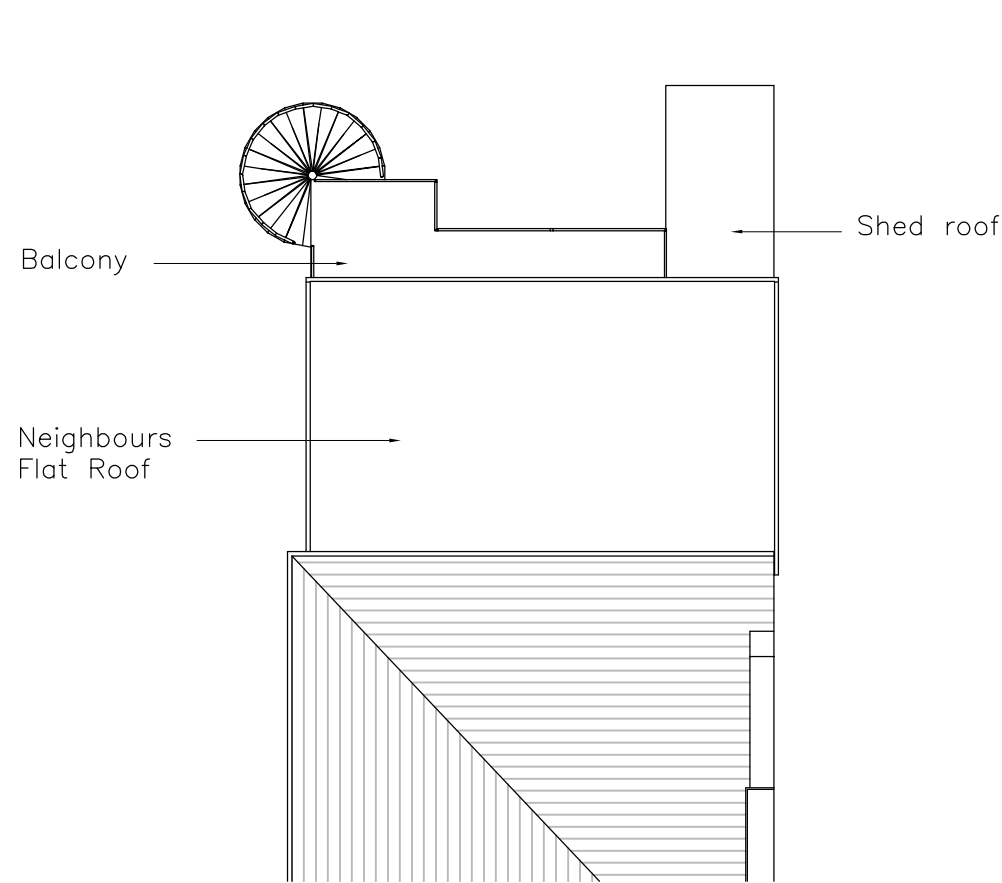

EXISTING ROOF PLAN  
Scale 1:100

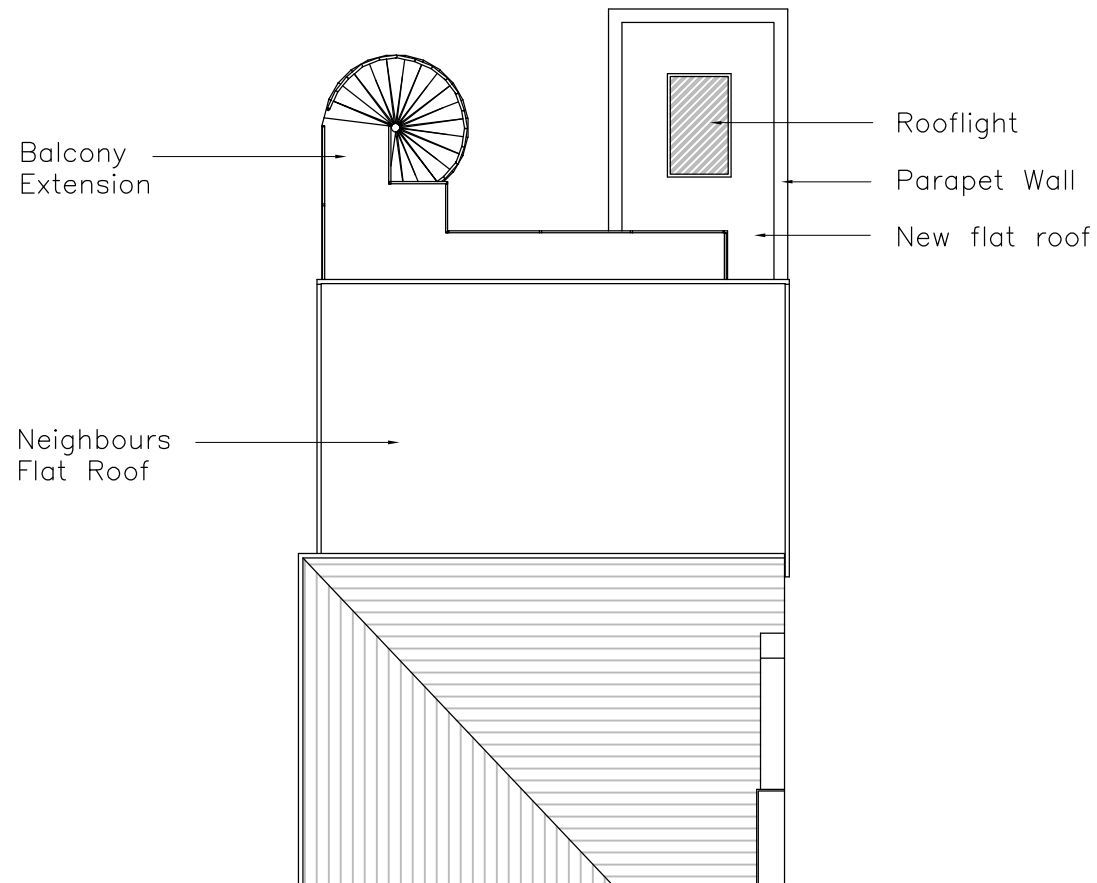

PROPOSED ROOF PLAN  
Scale 1:100

 

SCALE BAR 1:100

REFERENCE DRAWINGS				
			GL	
			MN	
REV	DATE	REVISION	OR	REVIEW

**Orange Key**

Unit 9, Lowesden Business Park, Lambourn Woodlands,  
Hungerford, Berkshire, RG17 7RY  
Tel: (01488) 73546  
E-Mail: info@orangekeyltd.co.uk

client		MR MATT SIMPSON	
project		26 ROCHESTER SQUARE LONDON NW1 9SA	
title		EXISTING & PROPOSED ROOF PLANS	
scale	As shown	date	MAY 2012
originator	DCM	reviewed by	
drawing number	12037/006		rev A