



Proposed Lower GF Plan 1:100


Proposed GF Plan 1:100

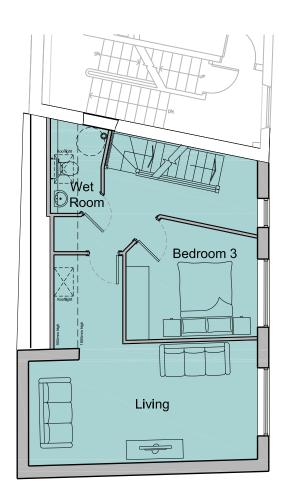


Proposed FF Plan 1:100

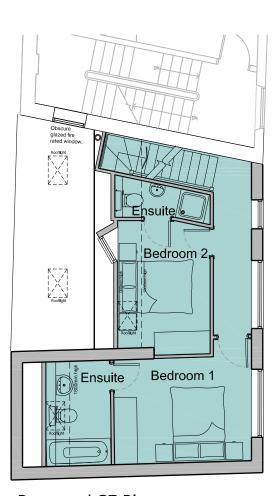

Proposed SF Plan 1:100

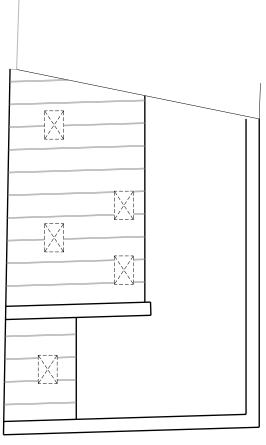

Proposed Roof Plan 1:100

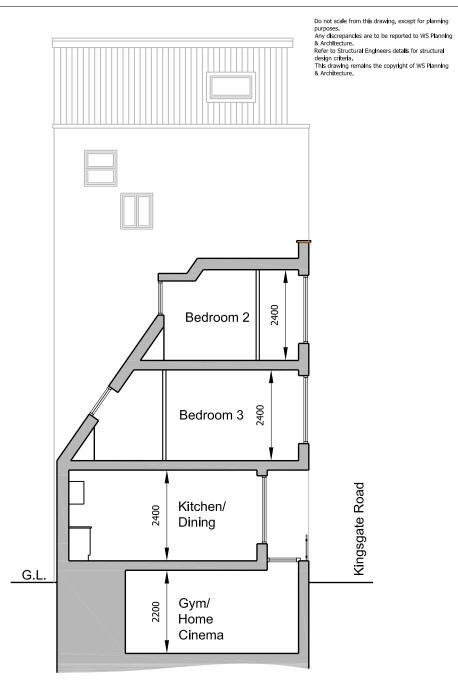

Proposed Section 1:100





| May 2012 | DMS |
|---------------------|----------------|
| Scale 1:100 @ A3 | Checked ANT |
| | |

<u>Client</u> Mr D Graham

120 Kingsgate Road London NW6

Proposed Floor Plans & Section

Drawing No.

L/CAM/663/PL02