
 


ROOF FLOOR PLAN

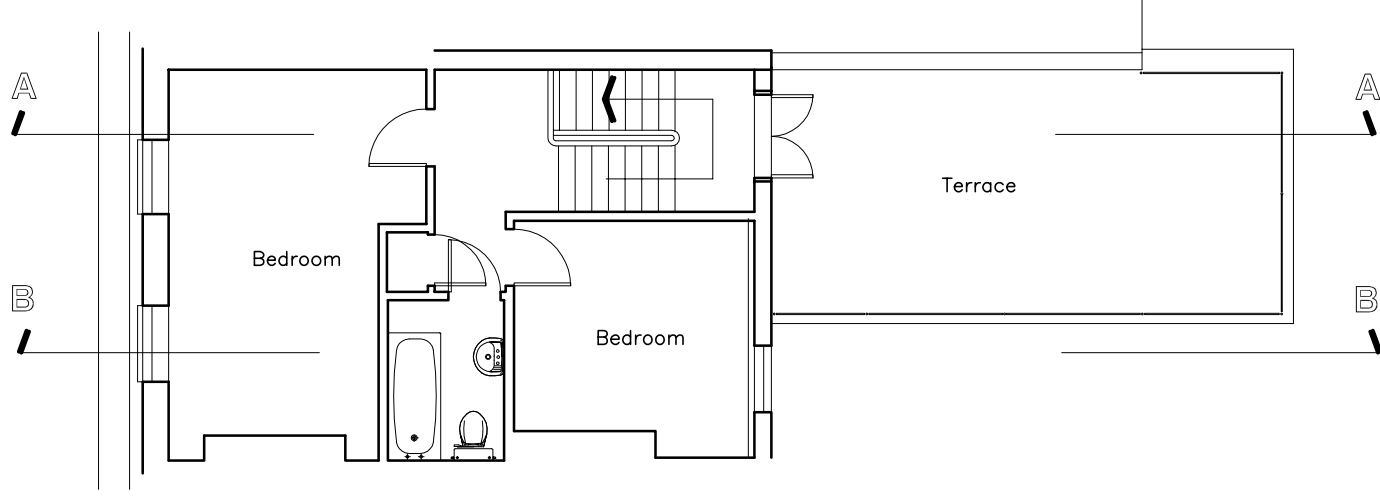

A4

Yiannis Pareas Chartered Architects
82 Mill Lane
London NW6 1NL
Tel 020 7431 5022 fax 020 7435 6571

Rev A 28/05/12. Titles adjusted
24 C MESSINA AVENUE
LONDON NW6 4LD
ROOF FLOOR PLAN
AS PROPOSED

SCALE 1:100
DRAWING NO 503/7 A