


These plans and specifications prepared by Brian O'Reilly Architects as instruments of professional service shall remain the property of Brian O'Reilly Architects.

These plans may not be copied or re-used without the express written consent of Brian O'Reilly Architects. The use of these plans for construction is permitted only when specifically released for construction reference by a dated authorised signature.


These plans are project and site specific and shall only be used for their intended purpose unless otherwise permitted by written consent of Brian O'Reilly Architects.

All dimensions shown are indicative and must be double checked on site by the contractor. Any inconsistencies found must be reported to Brian O'Reilly Architects.

DO NOT SCALE FROM THE DRAWING

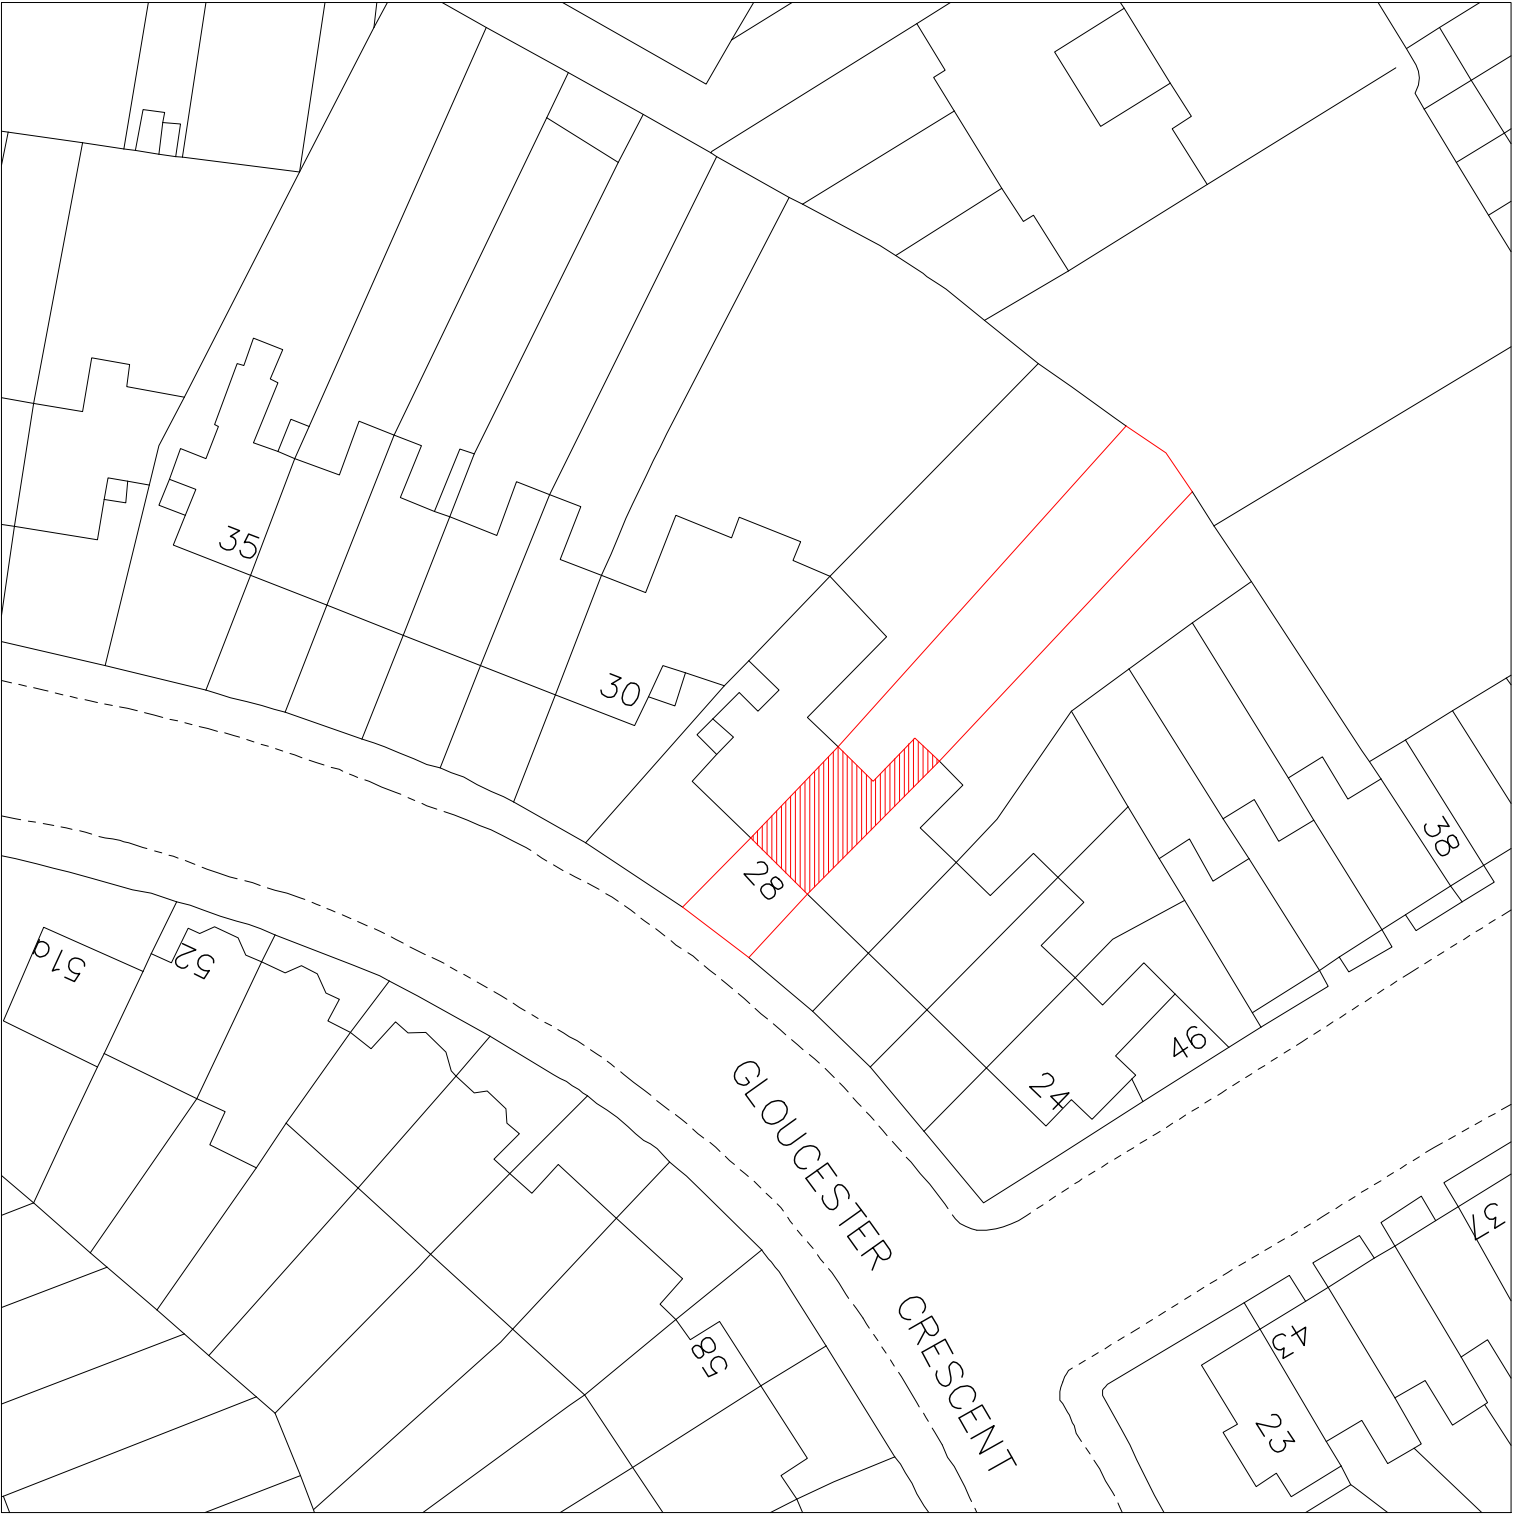

01 LOCATION PLAN
316 SCALE 1:500

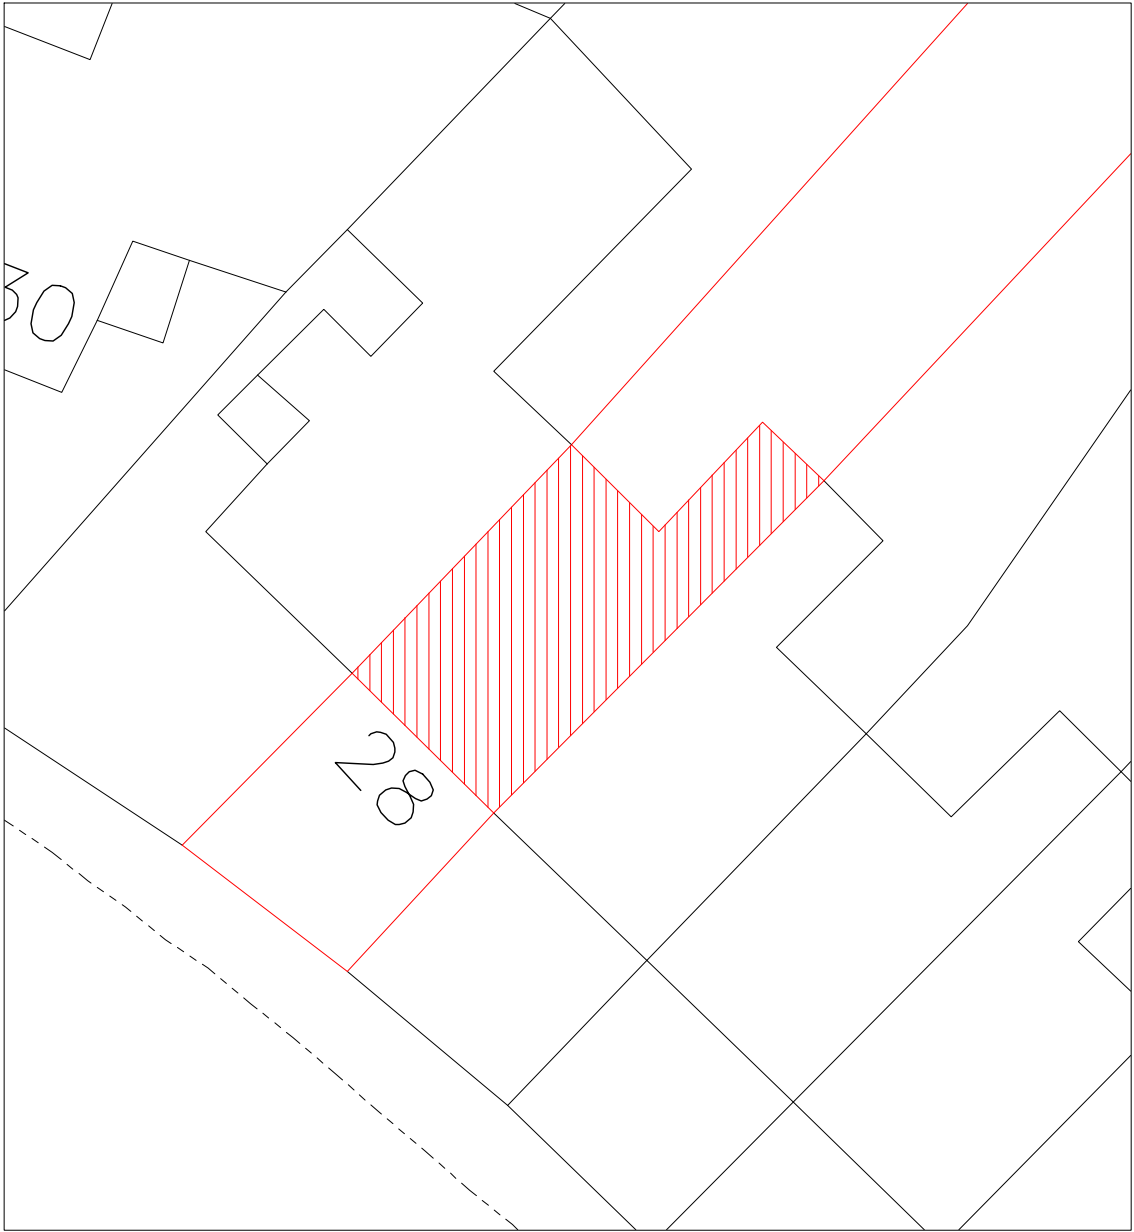

02 SITE PLAN
316 SCALE 1:200



project
28 GLOUCESTER CRESCENT

drawing
LOCATION AND SITE PLAN

number	date
316-100-E	11.06.2012
scale	revision
varies@A3	-

BRIAN O'REILLY ARCHITECTS
The Studio 31 Oval Road LONDON NW1 7EA
Tel: +44 (0)20 7267 0300
www.brianoreillyarchitects.com
mail@brianoreillyarchitects.com