

NOTE: PLAN SHOWS PROPOSALS FOR No.28 AND No.29 WHILST THE PROPOSALS ARE COMPLEMENTARY THEY WILL BE SUBMITTED SEPARATELY


These plans and specifications prepared by Brian O'Reilly Architects as instruments of professional service shall remain the property of Brian O'Reilly Architects.

These plans may not be copied or re-used without the express written consent of Brian O'Reilly Architects. The use of these plans for construction is permitted only when specifically released for construction reference by a dated authorised signature.

These plans are project and site specific and shall only be used for their intended purpose unless otherwise permitted by written consent of Brian O'Reilly Architects.

All dimensions shown are indicative and must be double checked on site by the contractor. Any inconsistencies found must be reported to Brian O'Reilly Architects.

DO NOT SCALE FROM THE DRAWING

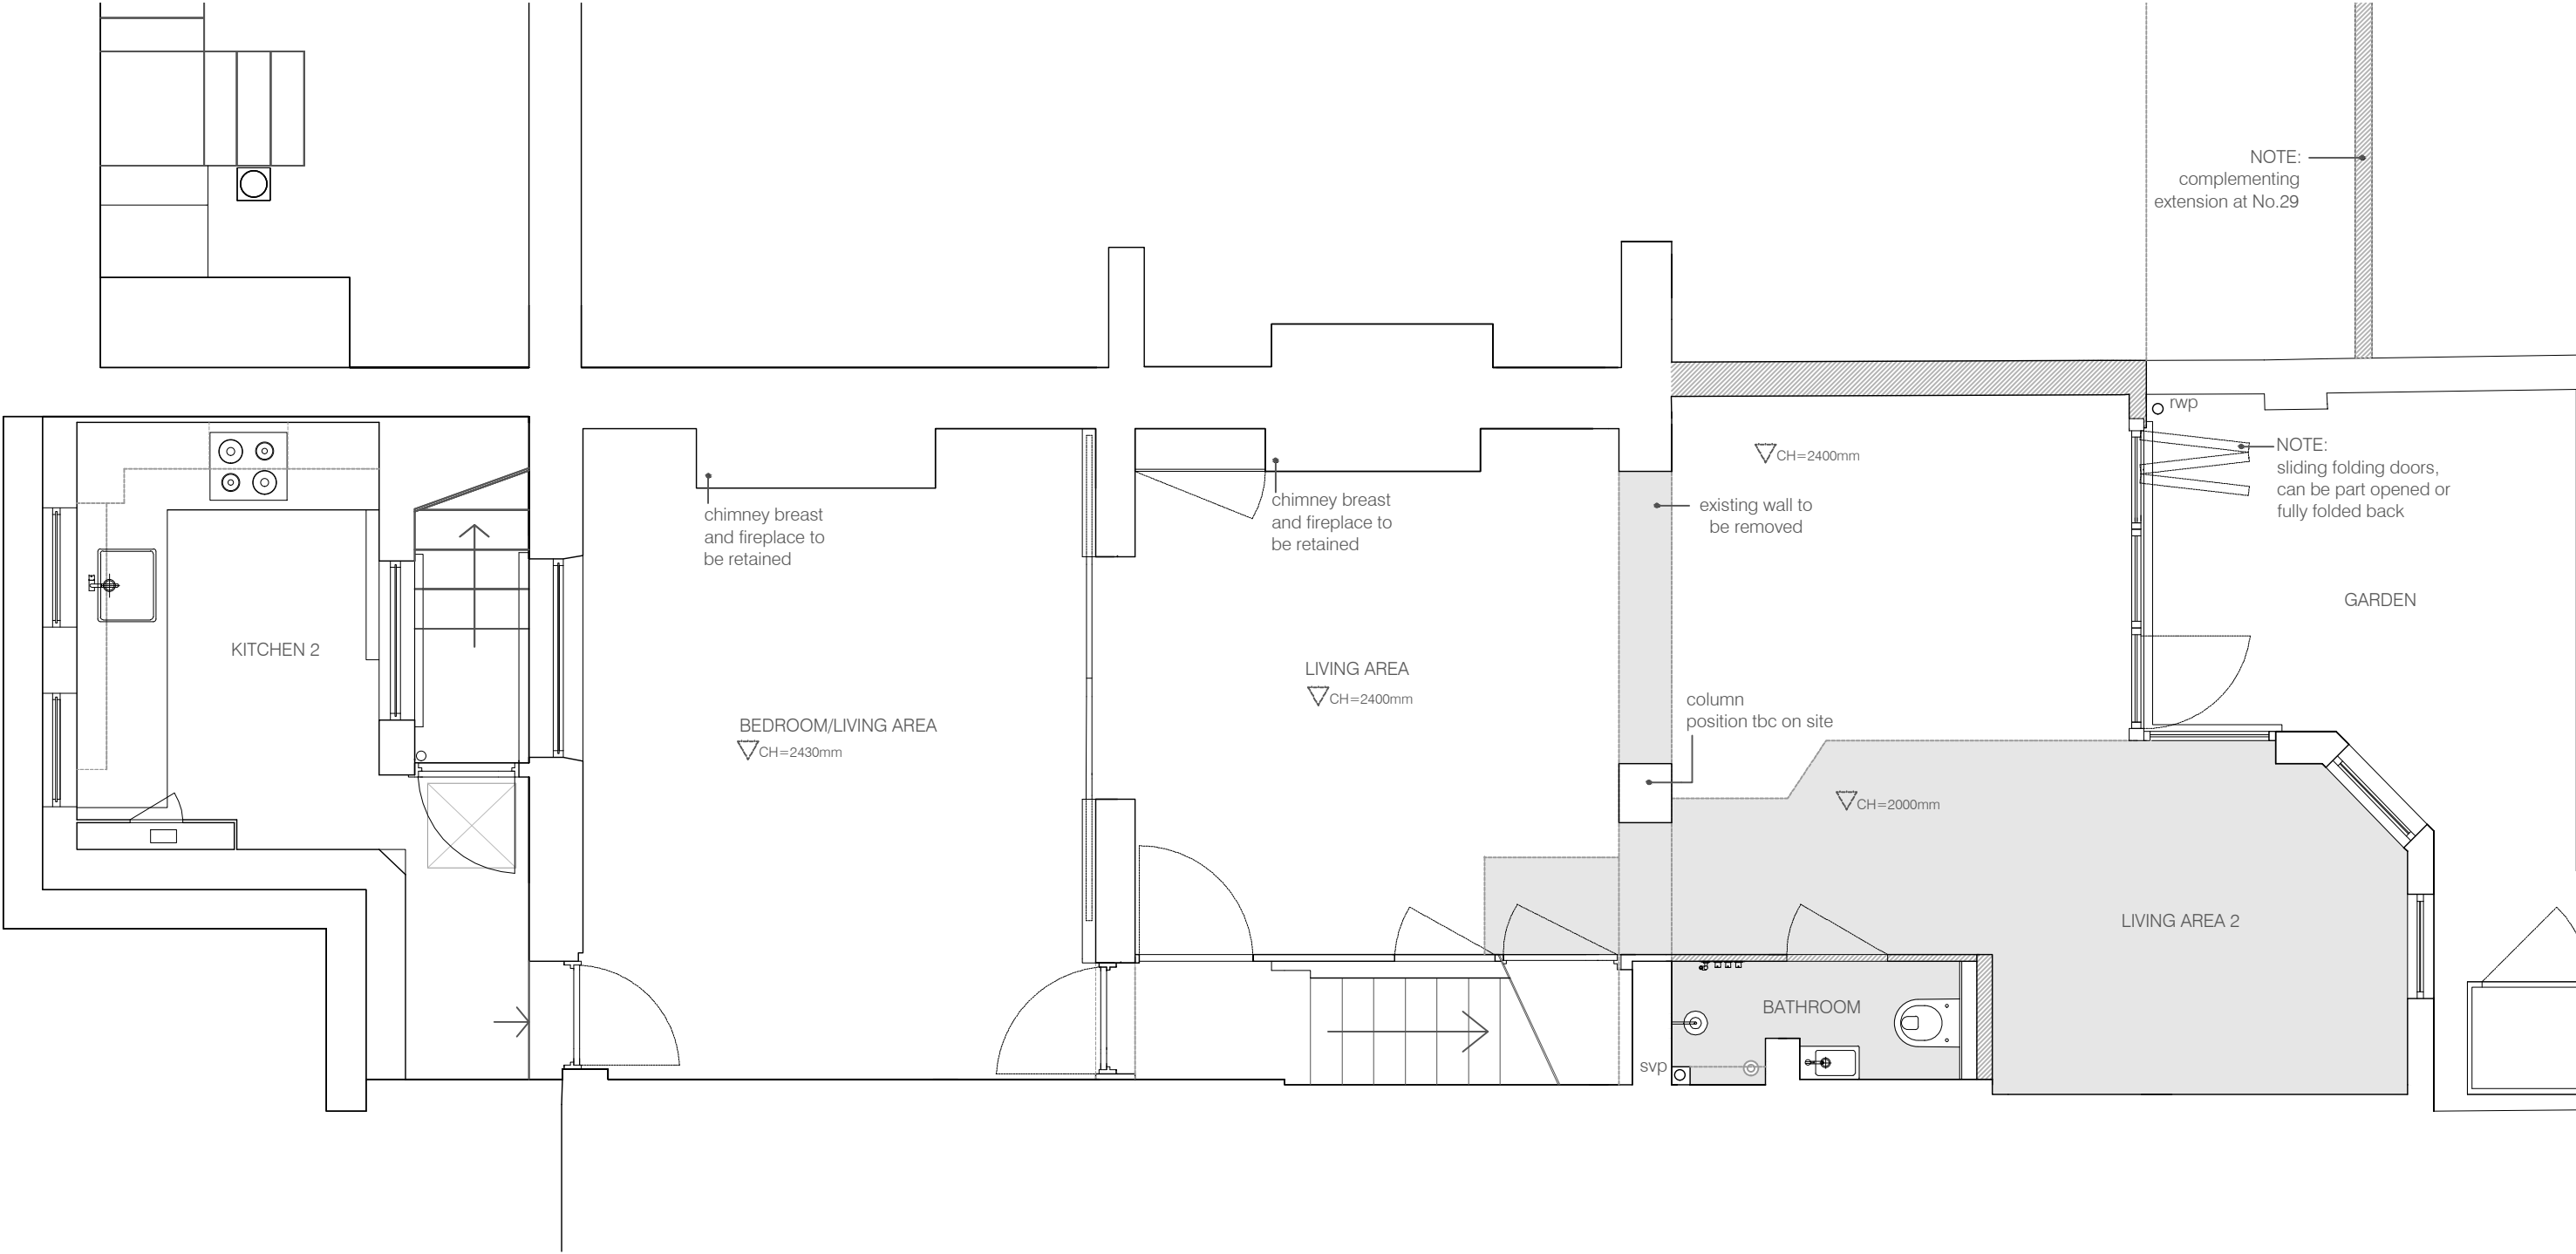

01 PROPOSED LOWER GROUND FLOOR  
316 SCALE 1:50

shading represents area of lower ceiling height

hatching represents new walls

project  
28 GLOUCESTER CRESCENT

drawing  
PROPOSED LOWER GROUND FLOOR PLAN No.28 & No.29

number	date
316-101-A	11.06.2012
scale	revision
1:50@A3	-

**BRIAN O'REILLY ARCHITECTS**  
The Studio 31 Oval Road LONDON NW1 7EA  
Tel: +44 (0)20 7267 0300  
www.brianoreillyarchitects.com  
mail@brianoreillyarchitects.com

NOTE: PLAN SHOWS PROPOSALS FOR No.28 AND No.29 WHILST THE PROPOSALS ARE COMPLEMENTARY THEY WILL BE SUBMITTED SEPARATELY


These plans and specifications prepared by Brian O'Reilly Architects as instruments of professional service shall remain the property of Brian O'Reilly Architects.

These plans may not be copied or re-used without the express written consent of Brian O'Reilly Architects. The use of these plans for construction is permitted only when specifically released for construction reference by a dated authorised signature.

These plans are project and site specific and shall only be used for their intended purpose unless otherwise permitted by written consent of Brian O'Reilly Architects.

All dimensions shown are indicative and must be double checked on site by the contractor. Any inconsistencies found must be reported to Brian O'Reilly Architects.

DO NOT SCALE FROM THE DRAWING

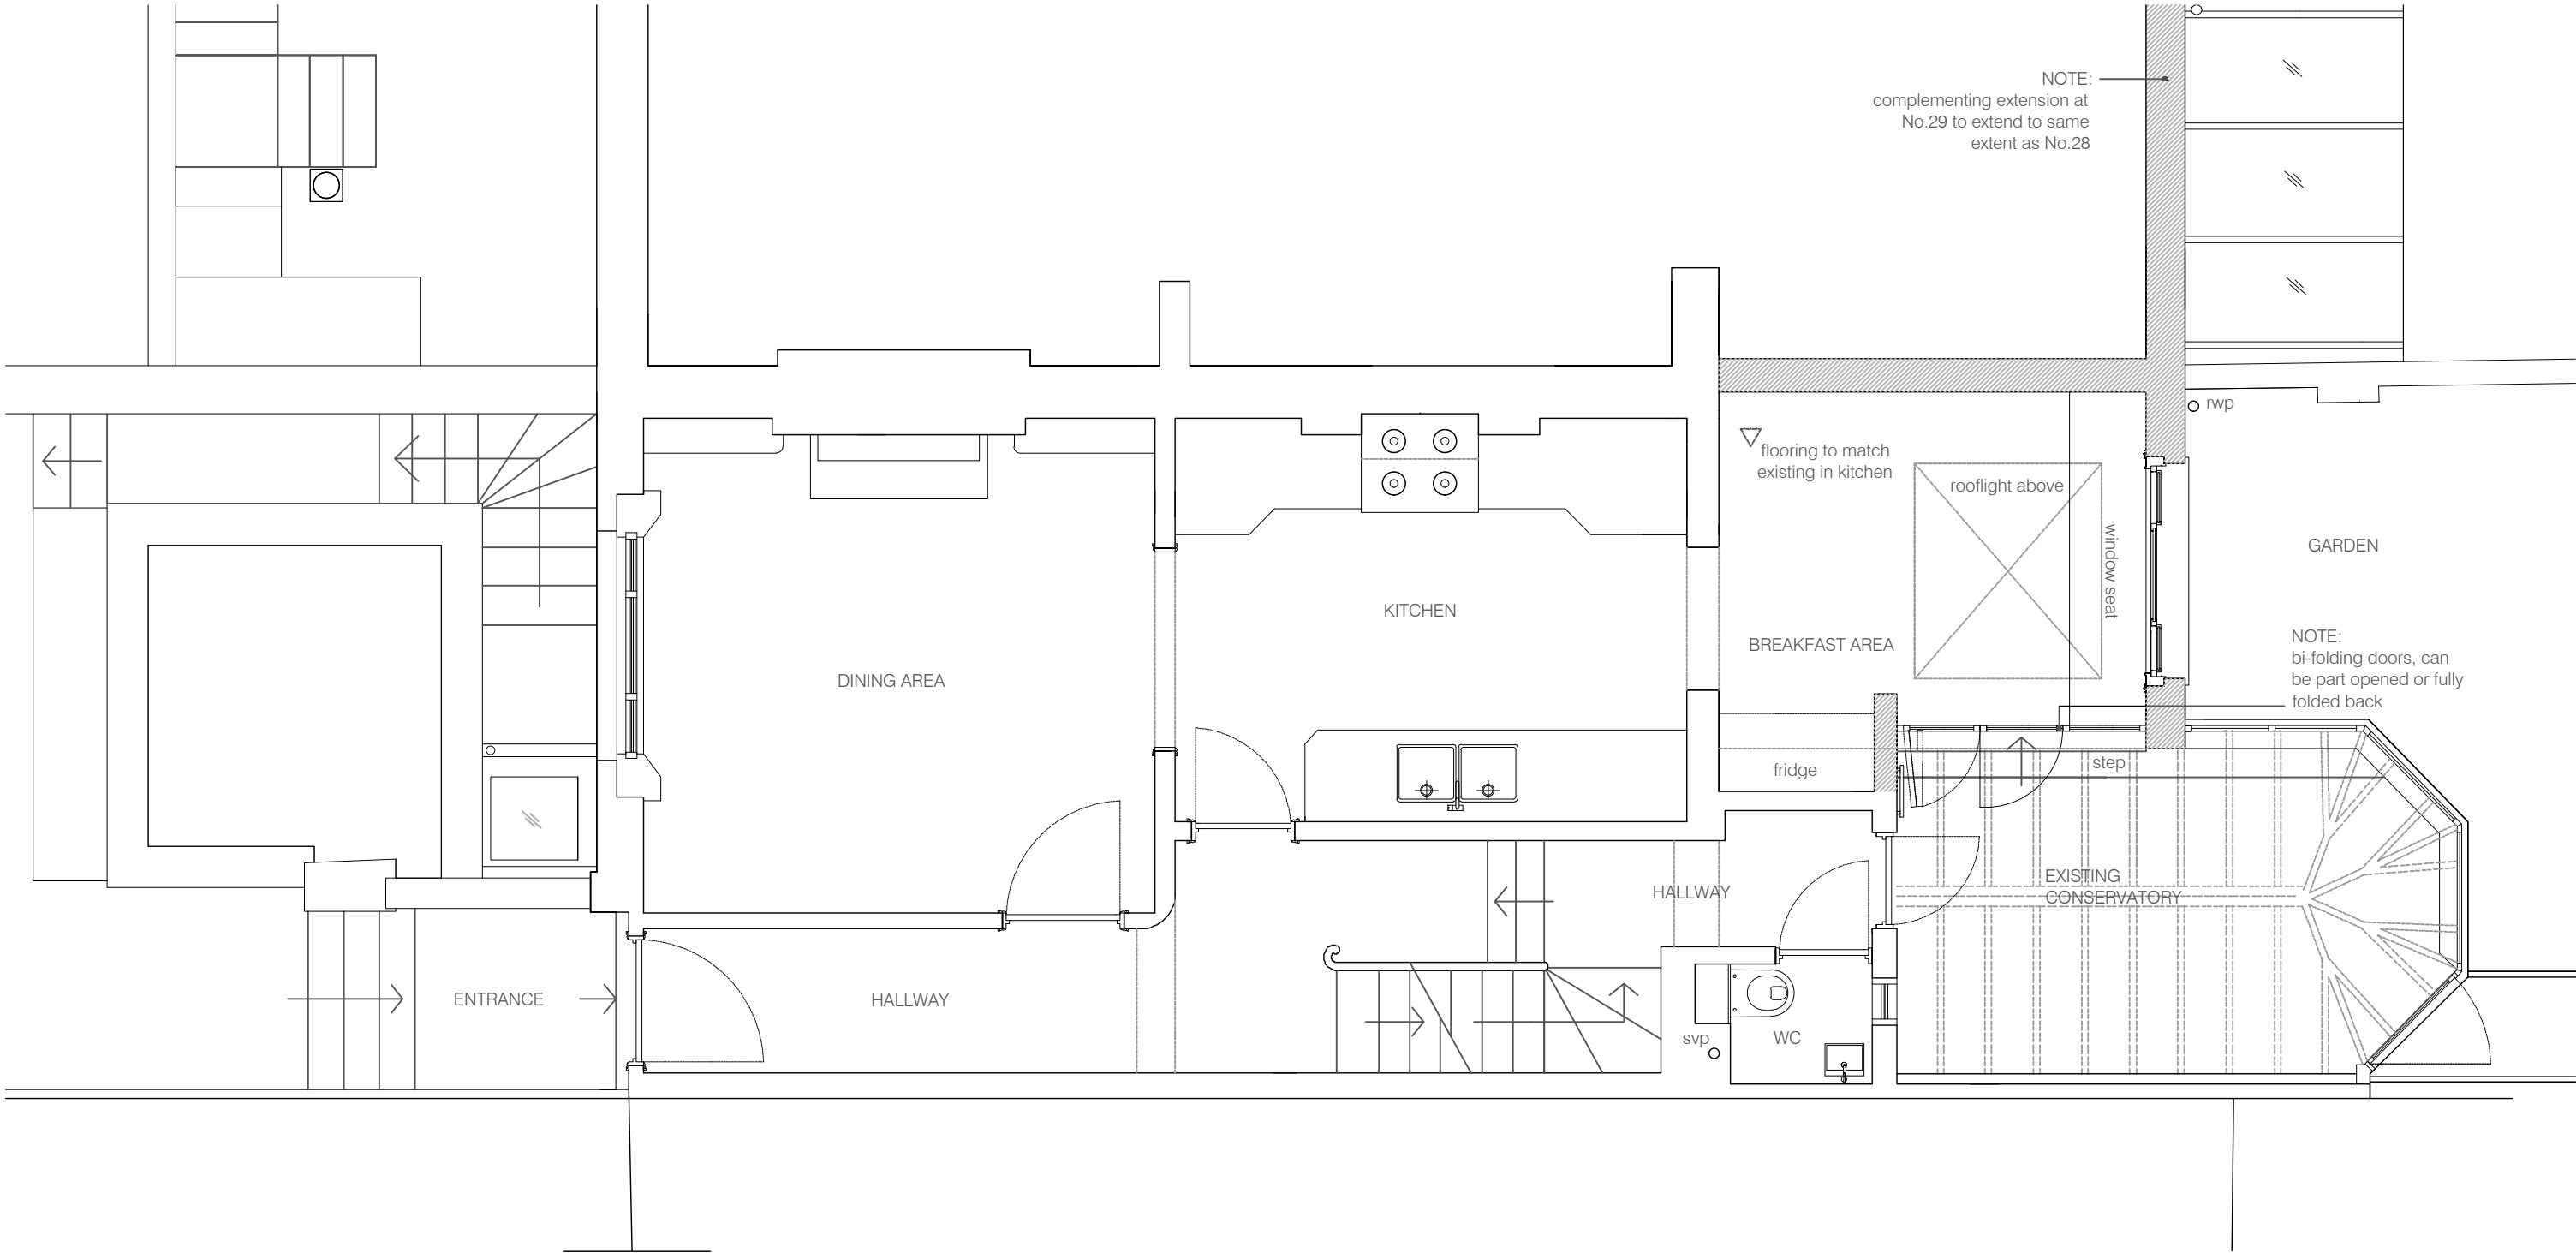

01 PROPOSED GROUND FLOOR  
316 SCALE 1:50

hatching represents new walls

project  
28 GLOUCESTER CRESCENT

drawing  
PROPOSED GROUND FLOOR  
PLAN No.28 & No.29

number  
316-102-A

date  
11.06.2012

scale  
1:50@A3

revision  
-

**BRIAN O'REILLY ARCHITECTS**  
The Studio 31 Oval Road LONDON NW1 7EA  
Tel: +44 (0)20 7267 0300  
www.brianoreillyarchitects.com  
mail@brianoreillyarchitects.com

NOTE: PLAN SHOWS PROPOSALS FOR No.28 AND No.29 WHILST THE PROPOSALS ARE COMPLEMENTARY THEY WILL BE SUBMITTED SEPARATELY


These plans and specifications prepared by Brian O'Reilly Architects as instruments of professional service shall remain the property of Brian O'Reilly Architects.

These plans may not be copied or re-used without the express written consent of Brian O'Reilly Architects. The use of these plans for construction is permitted only when specifically released for construction reference by a dated authorised signature.

These plans are project and site specific and shall only be used for their intended purpose unless otherwise permitted by written consent of Brian O'Reilly Architects.

All dimensions shown are indicative and must be double checked on site by the contractor. Any inconsistencies found must be reported to Brian O'Reilly Architects.

DO NOT SCALE FROM THE DRAWING

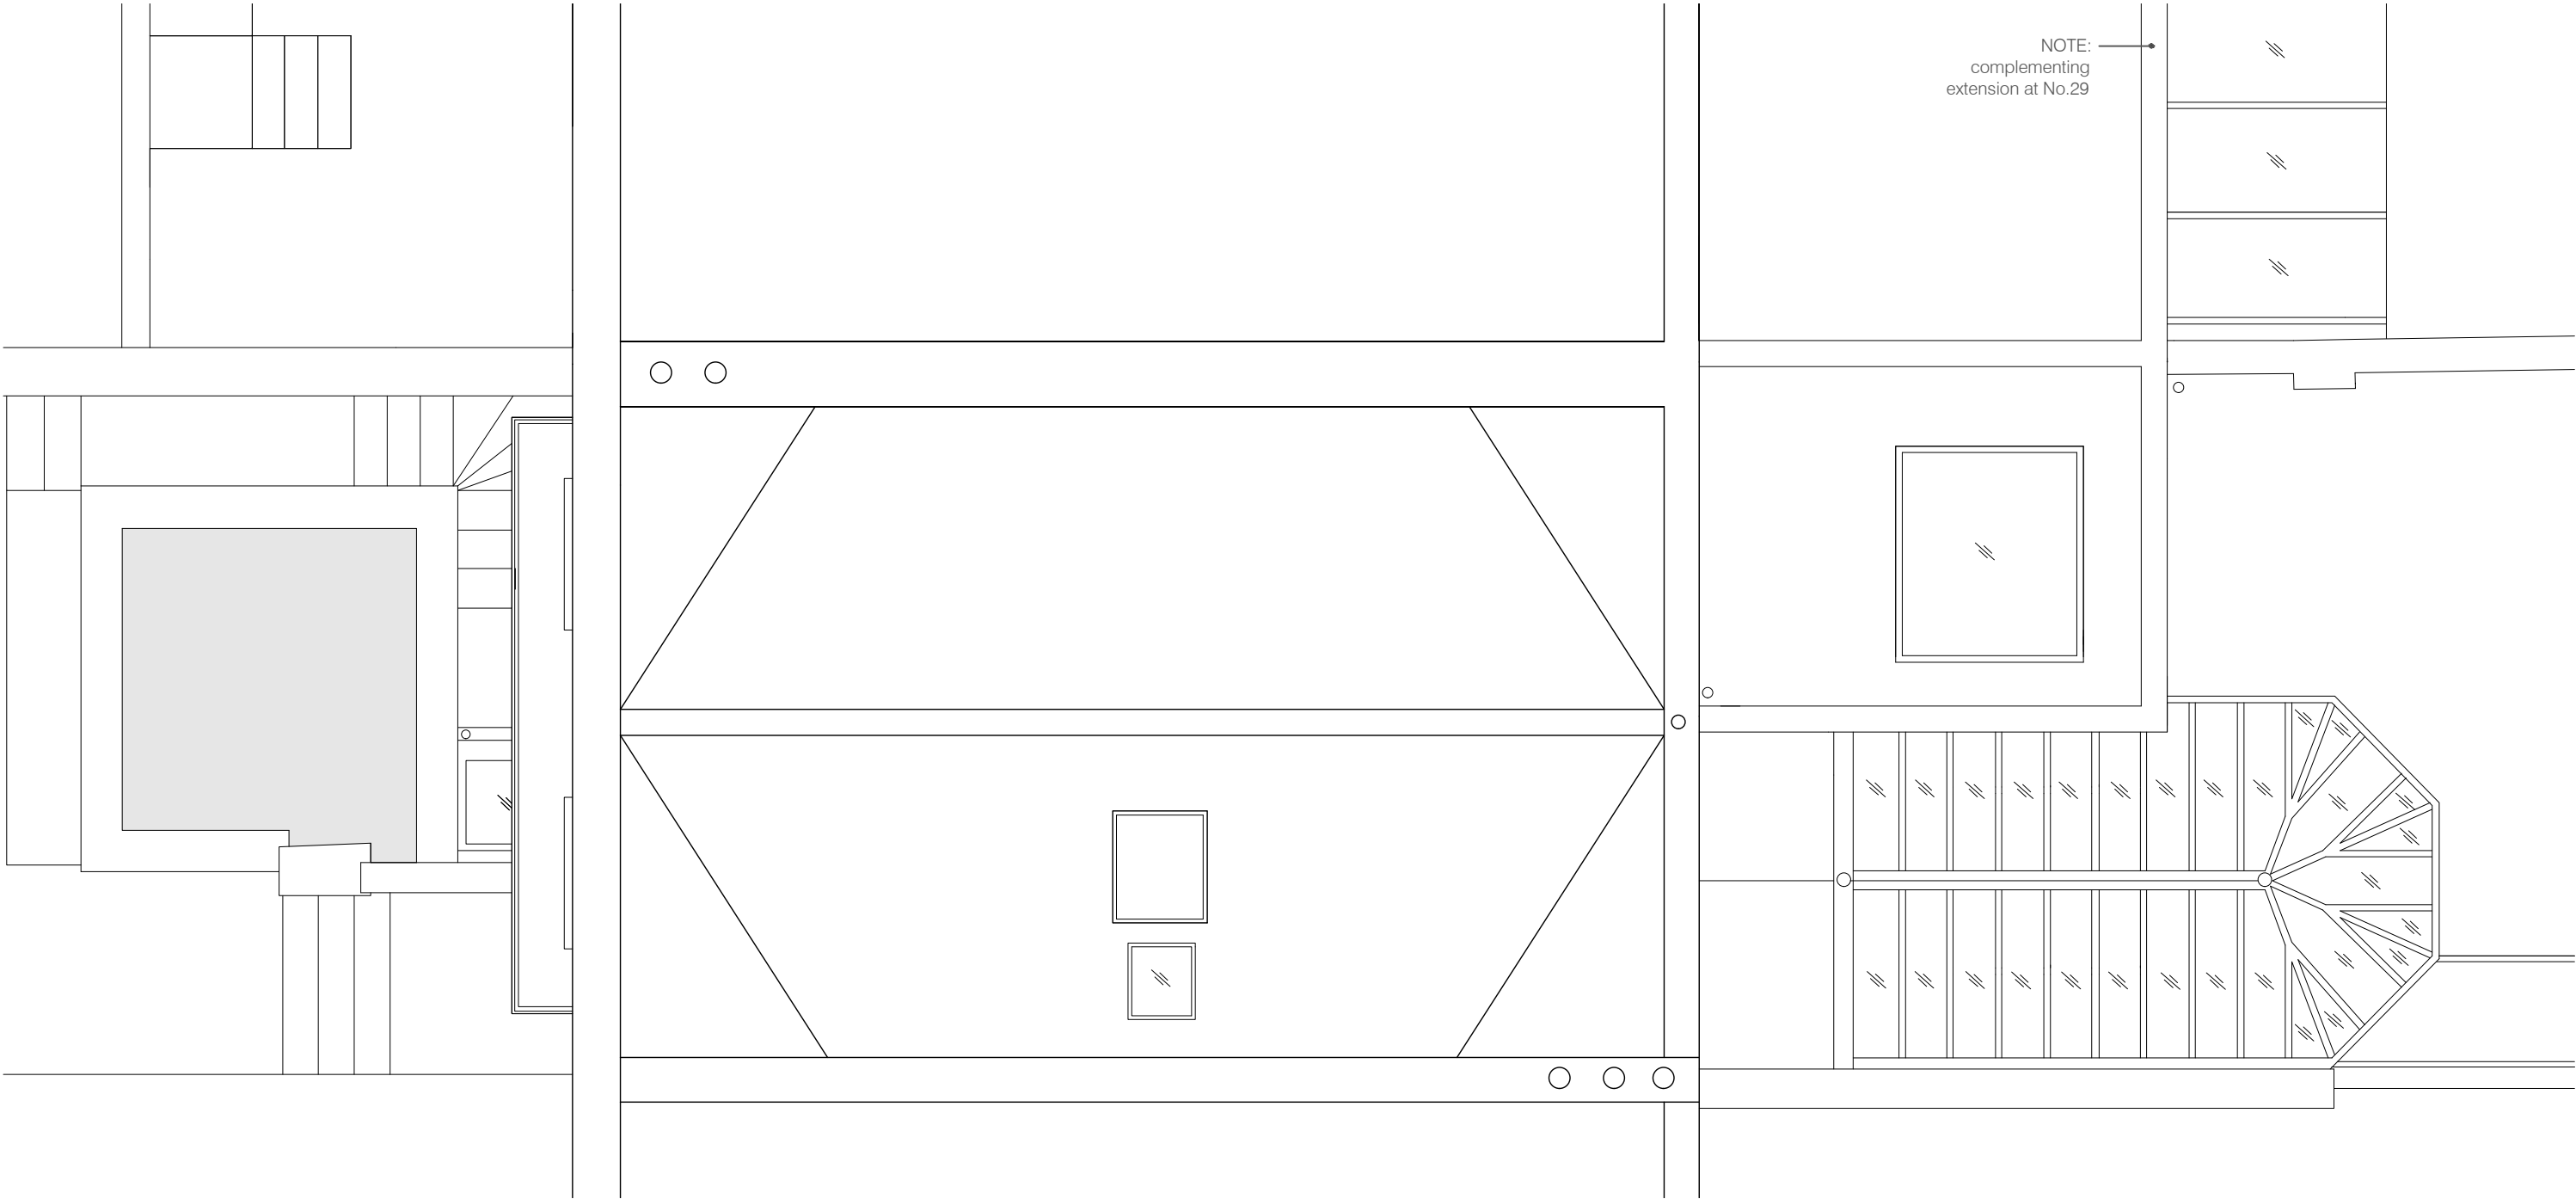

These plans and specifications prepared by Brian O'Reilly Architects as instruments of professional service shall remain the property of Brian O'Reilly Architects.

These plans may not be copied or re-used without the express written consent of Brian O'Reilly Architects. The use of these plans for construction is permitted only when specifically released for construction reference by a dated authorised signature.

These plans are project and site specific and shall only be used for their intended purpose unless otherwise permitted by written consent of Brian O'Reilly Architects.

All dimensions shown are indicative and must be double checked on site by the contractor. Any inconsistencies found must be reported to Brian O'Reilly Architects.

DO NOT SCALE FROM THE DRAWING



01  
316 PROPOSED REAR ELEVATION  
SCALE 1:100

NOTE: ELEVATION SHOWS PROPOSALS FOR No.28 AND No.29 WHILST THE PROPOSALS ARE COMPLEMENTARY THEY WILL BE SUBMITTED SEPARATELY

project  
28 GLOUCESTER CRESCENT

drawing  
PROPOSED REAR ELEVATION  
No.28 & No.29

number  
316-201-A

date  
11.06.2012

scale  
1:100@A3

revision  
-

**BRIAN O'REILLY ARCHITECTS**  
The Studio 31 Oval Road LONDON NW1 7EA  
Tel: +44 (0)20 7267 0300  
www.brianoreillyarchitects.com  
mail@brianoreillyarchitects.com