


Legend:

- 1. White rendered concrete retaining walls.
- 2. Grey painted timber seating.
- 3. Grey painted timber glazed doors and windows.
- 4. Concrete courtyard flooring.
- 5. External lighting.

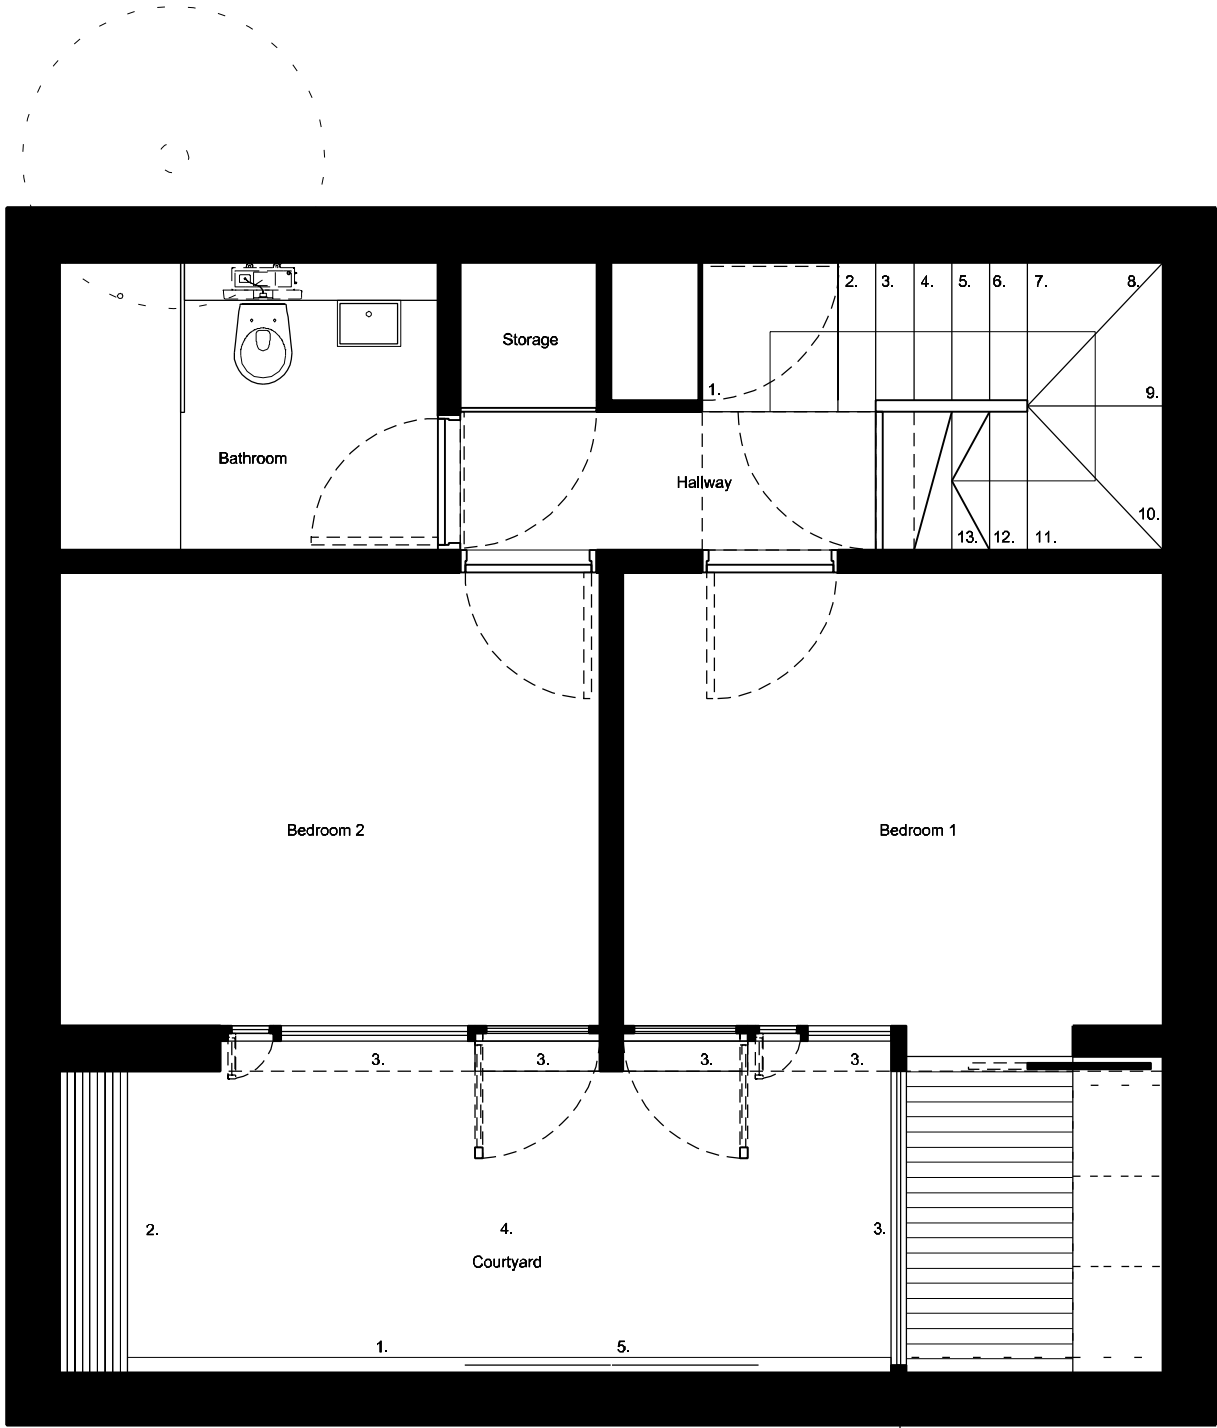

Nick Willson Architects Ltd

G2 Hoxton Works
128 Hoxton Street
London
N1 6SH

0207 012 1674
www.nickwillsonarchitects.com

Planning application

Project:
Vell House

Project Description:
New build house

Title:
Proposed LG Floor

Scale:1:50 @ A3

Job No:0101

Drawing No:
A200


Rev:
00

Rev	Date	Description	By	Chk	Rev	Date	Description	By	Chk



Legend:

- 1. White rendered concrete retaining walls.
- 2. Grey painted timber seating.
- 3. Grey painted timber glazed doors and windows.
- 4. Concrete courtyard flooring.
- 5. External lighting.
- 6. Grey painted timber cladding and storage.
- 7. Grey/buff brick veil of hit and miss bonding.
- 8. Dark grey painted metal railings.

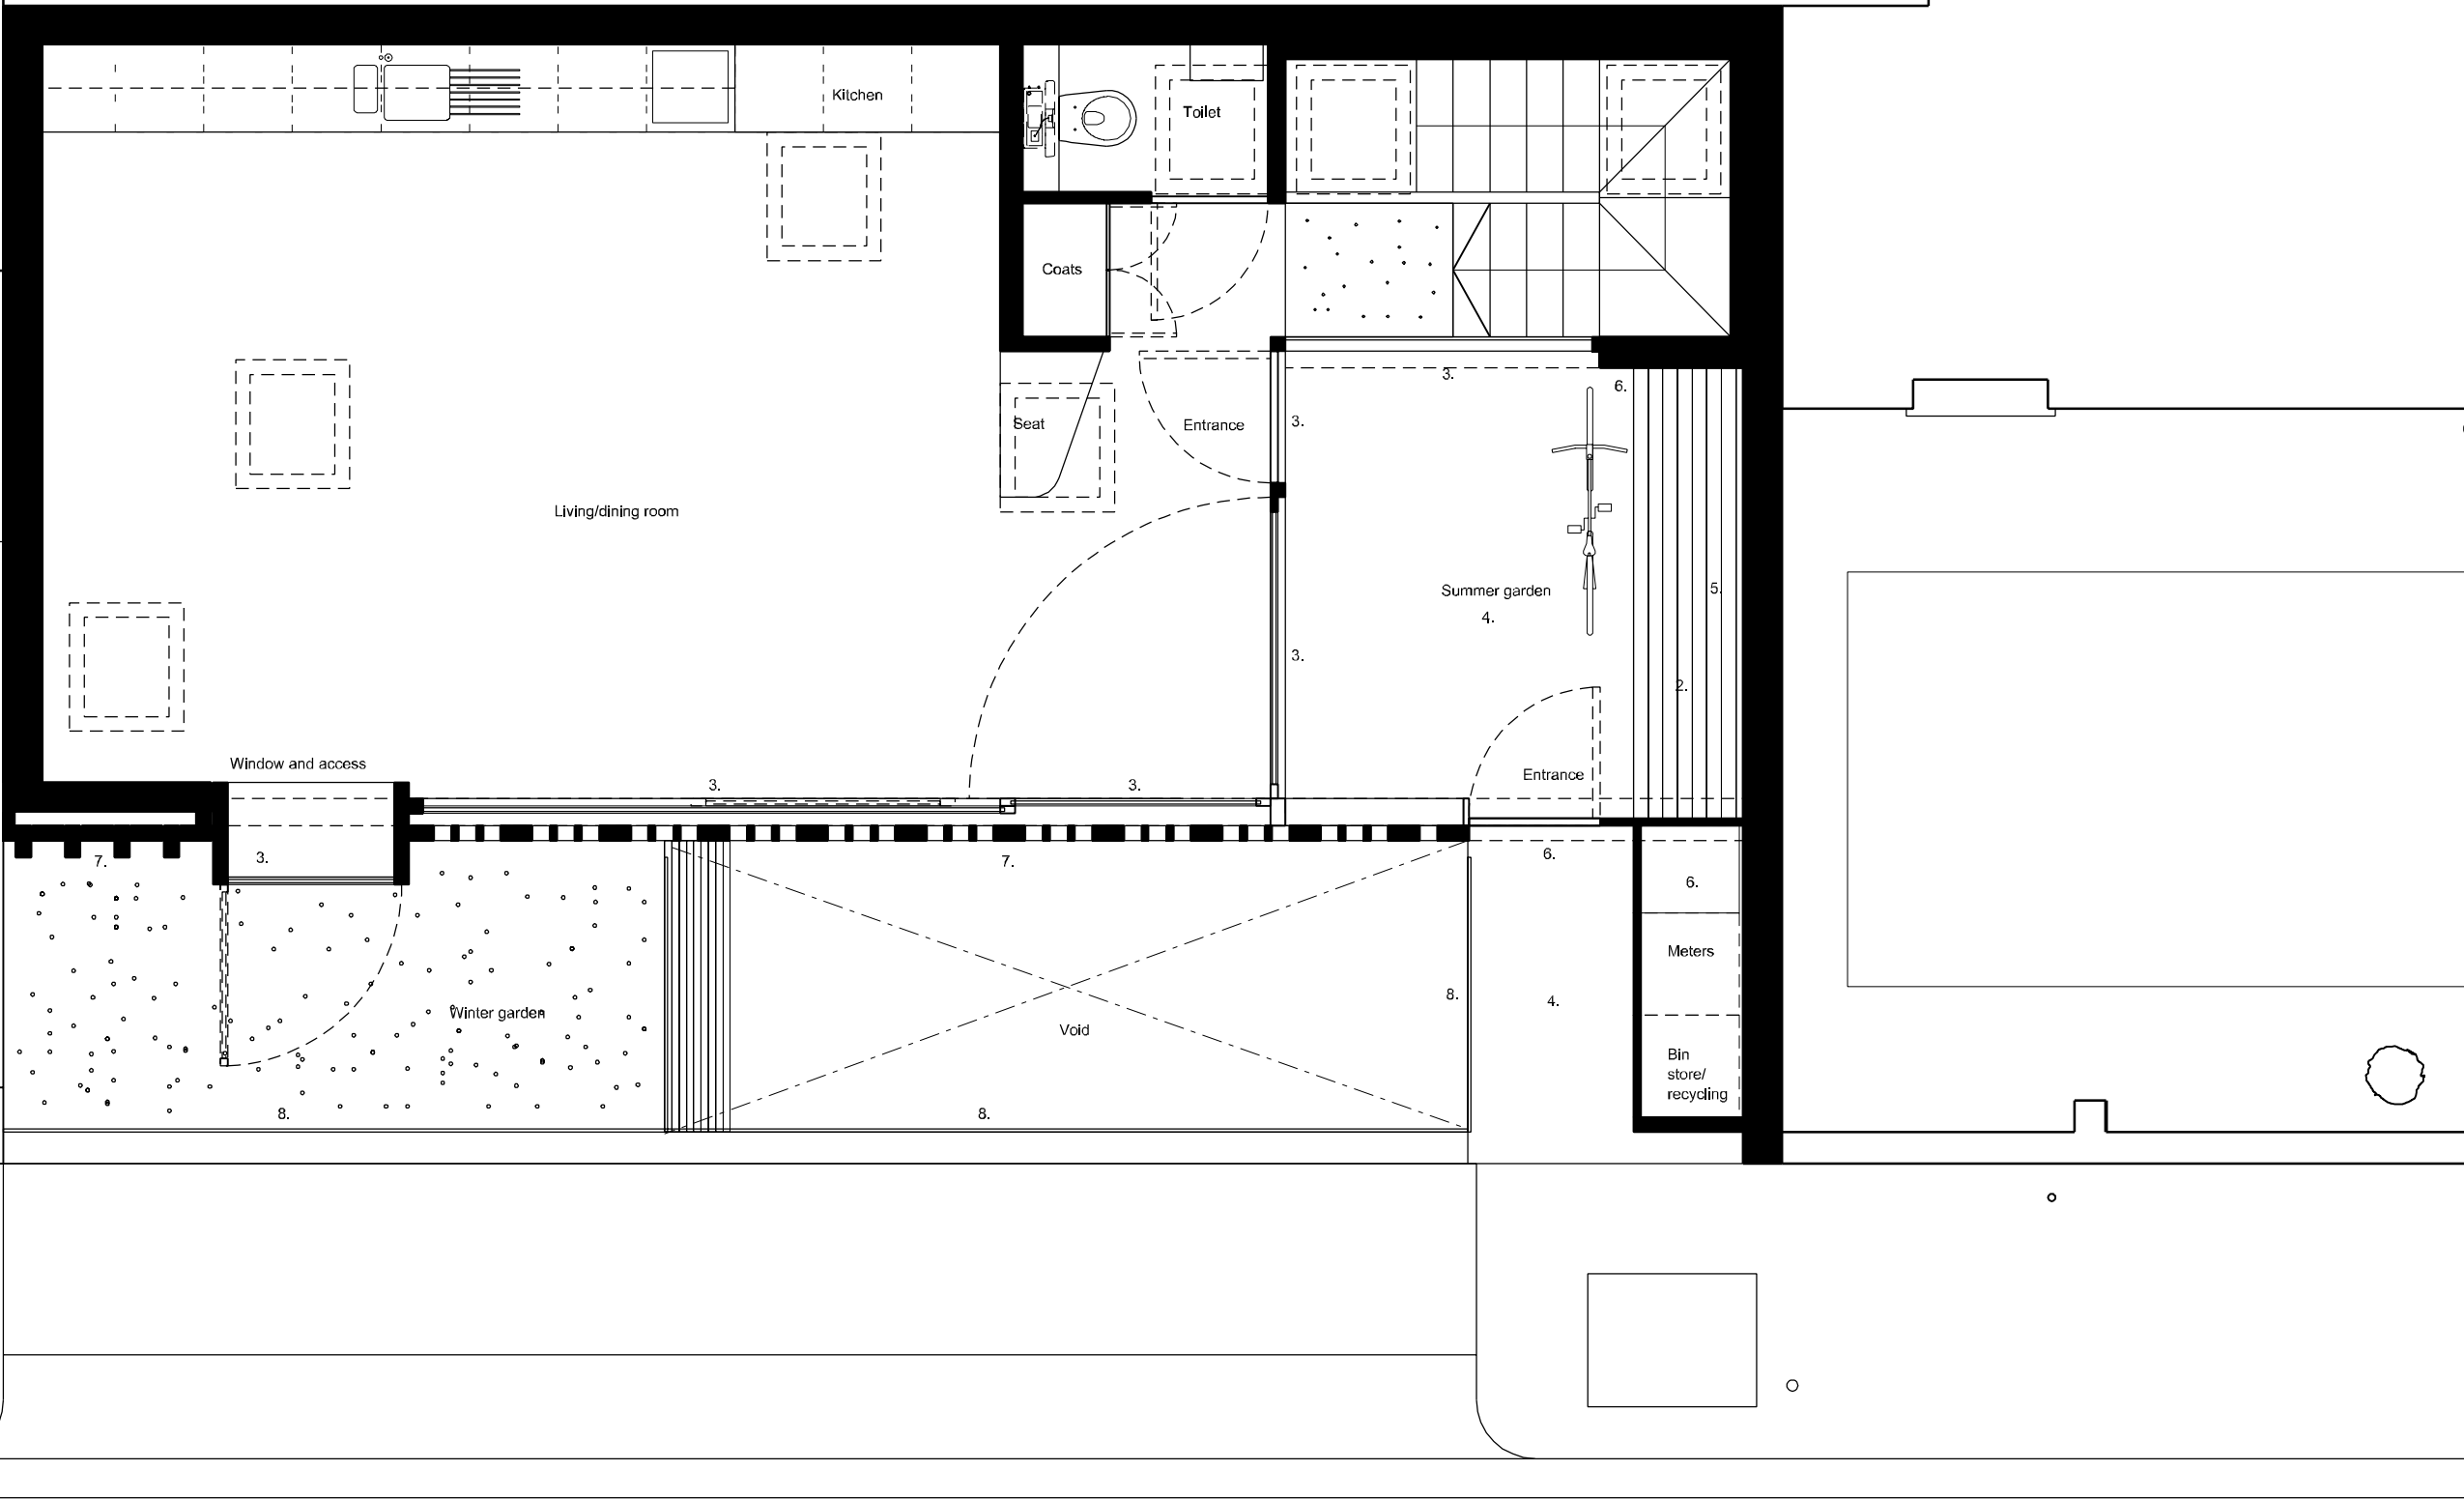

Nick Willson Architects Ltd

G2 Hoxton Works
128 Hoxton Street
London
N1 6SH

0207 012 1674
www.nickwillsonarchitects.com

Planning application

Project:
Veil House

Project Description:
New build house

Title:
Proposed Ground Floor


Scale:1:50 @ A3

Job No:0101




Drawing No:
A201

Rev:
01

Rev	Date	Description	By	Chk	Rev	Date	Description	By	Chk
01	19/05/11	Rooflight revisions	CSH	NW	Rev				

 

1. White rendered concrete retaining walls.
2. Grey painted timber seating.
3. Grey painted timber glazed doors and windows.
4. Concrete courtyard flooring.
5. External lighting.
6. Grey painted timber cladding and storage.
7. Grey/buff brick veil of hit and miss bonding.
8. Dark grey painted metal railings.
9. Velux roof lights.
10. Sedum roof.

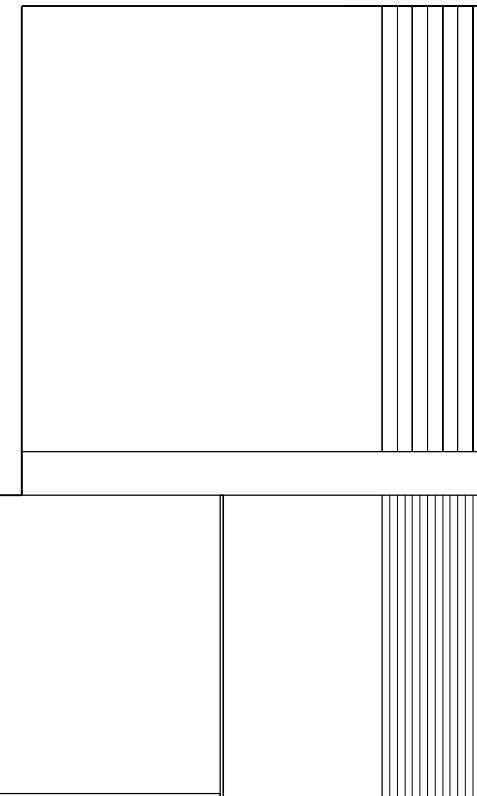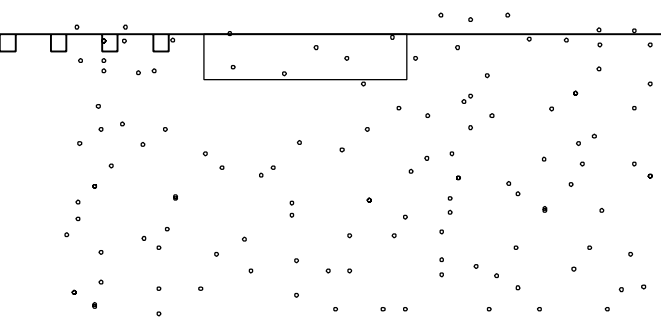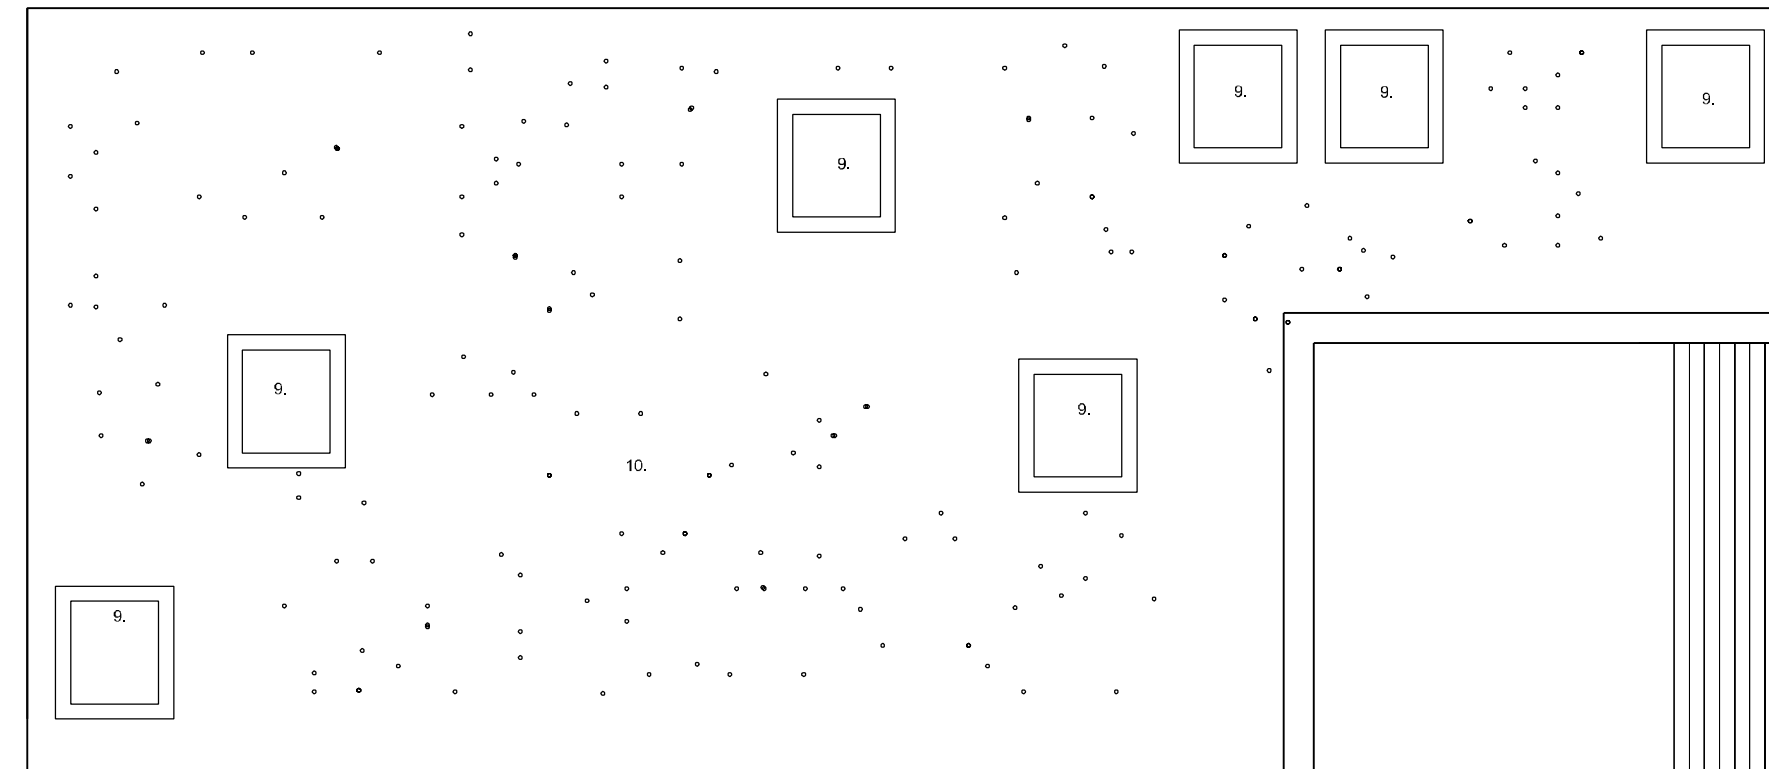

0207 012 1674
www.nickwillsonarchitects.com


Project:
Vell House


Title:
Proposed Roof Plan

Job No:0101

Rev:
01

01	19/05/11	Rooflight revisions	CSH	NW	Rev				
Rev	Date	Description	By	Chk	Rev	Date	Description	By	Chk

 

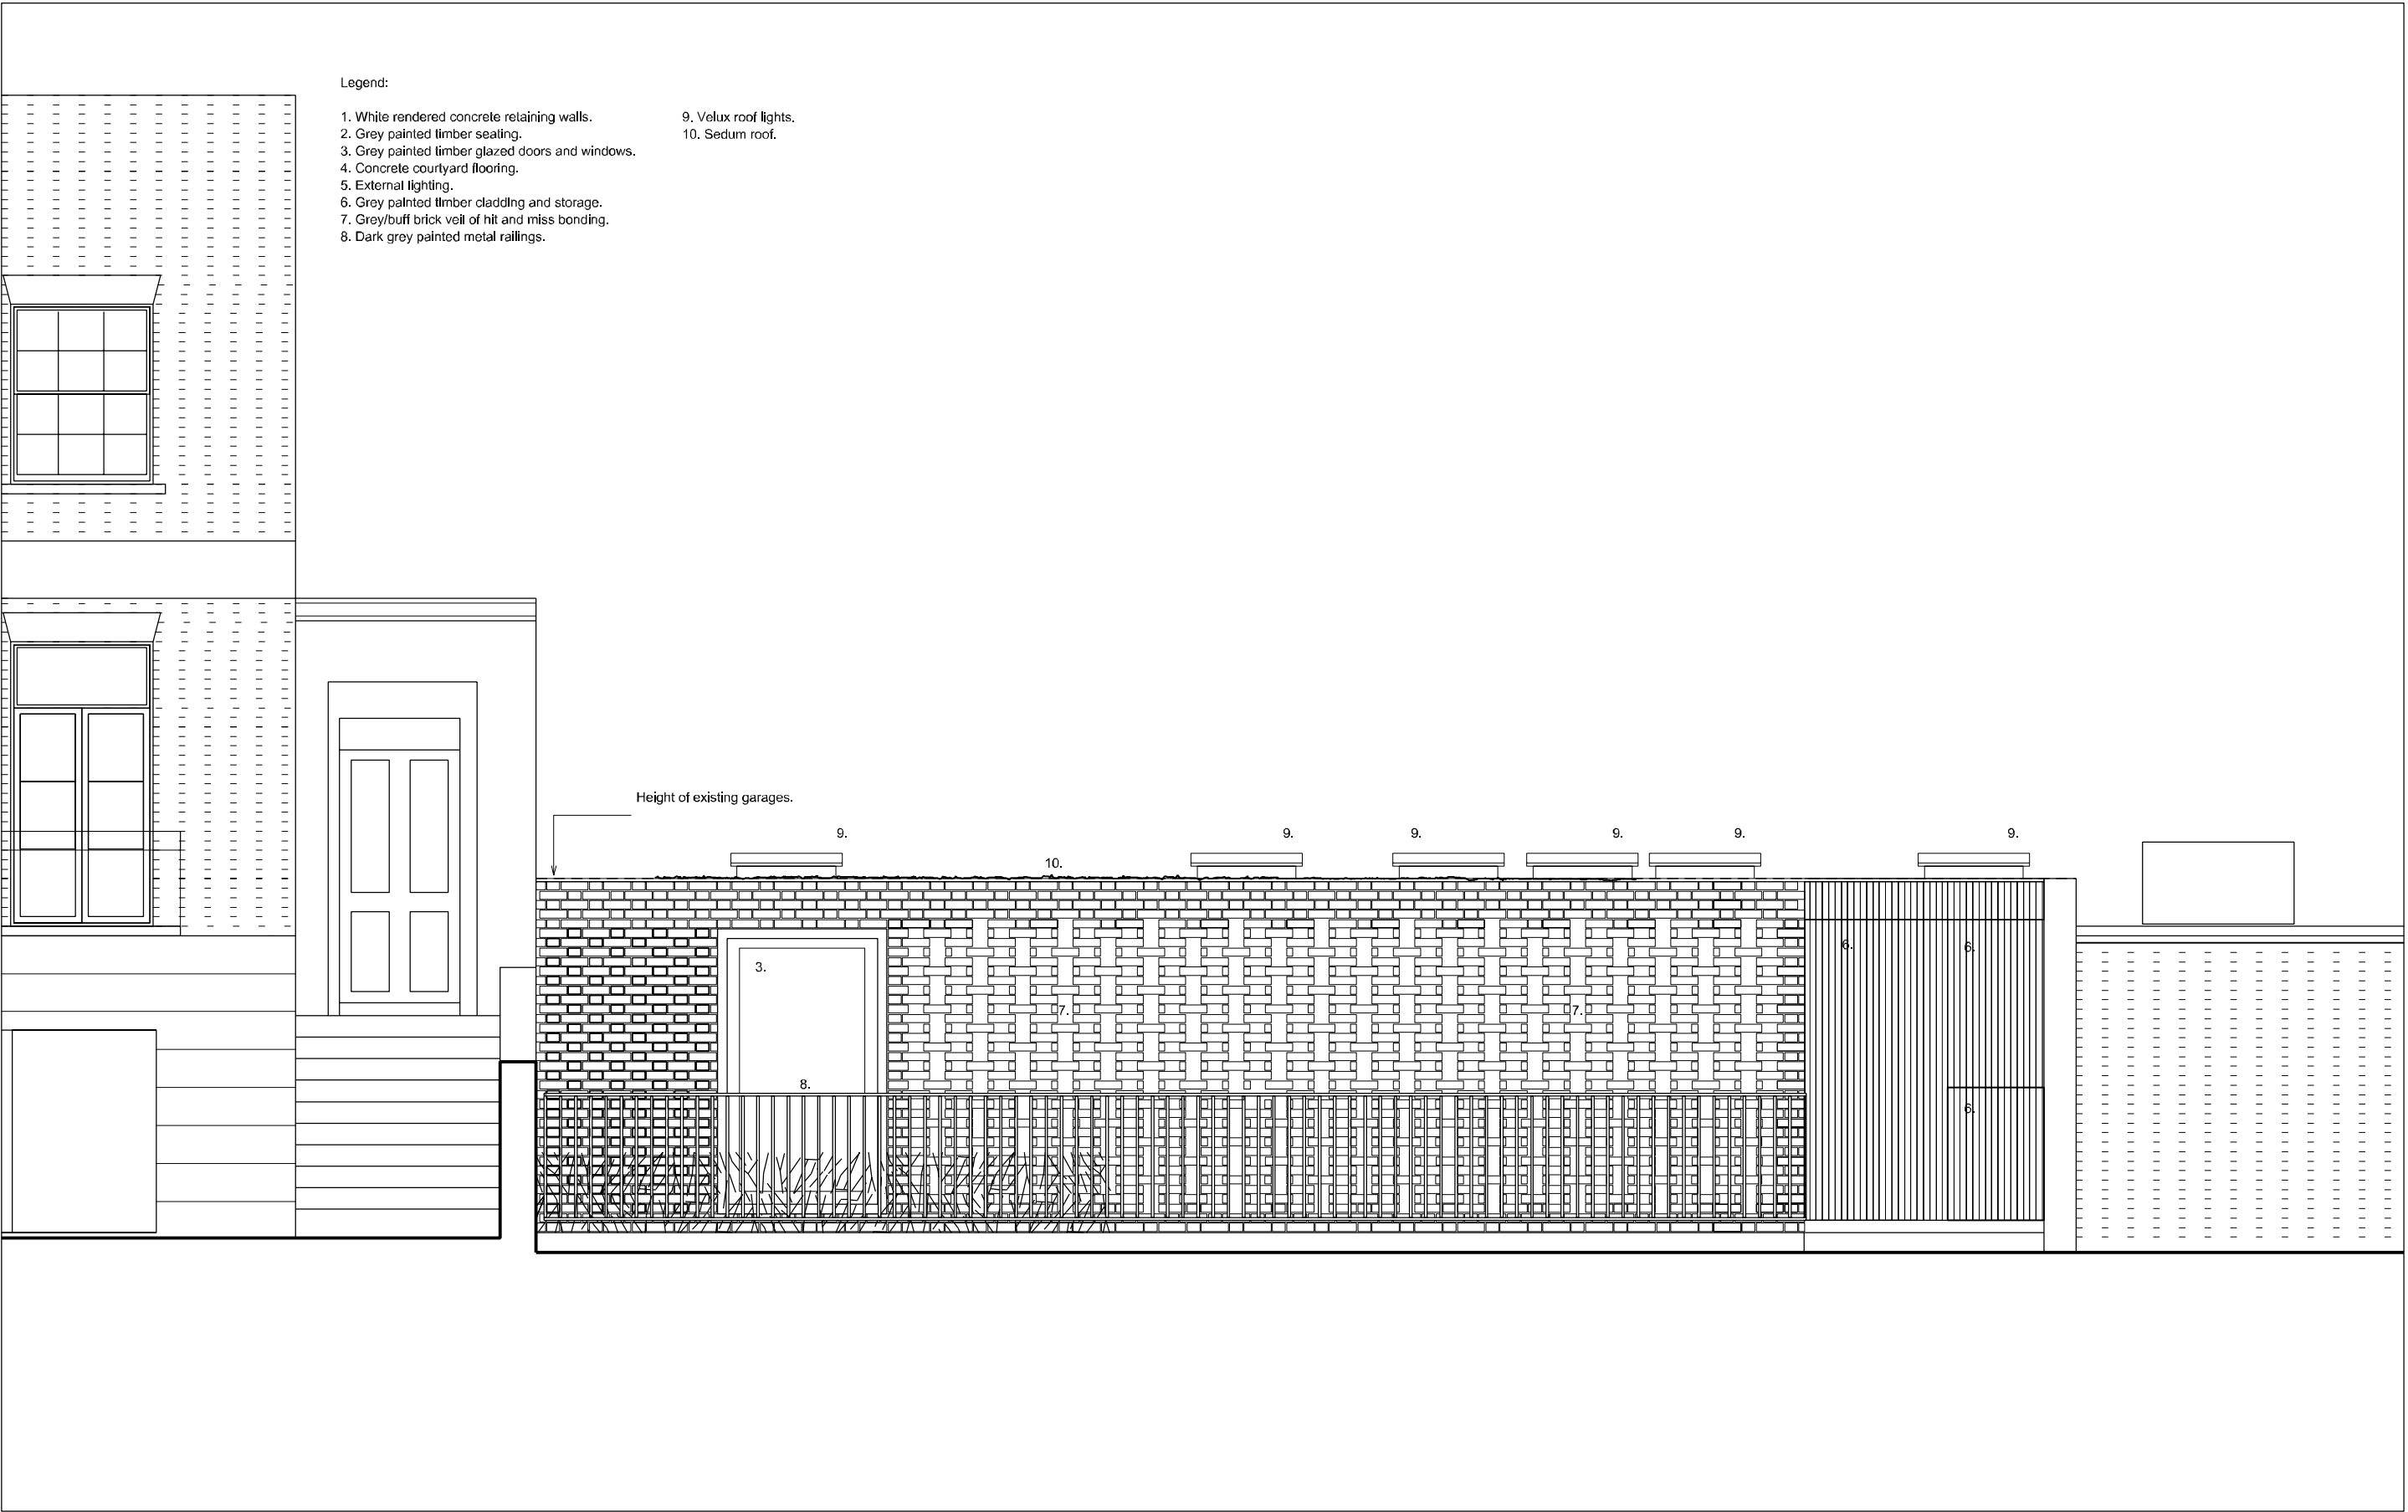

Nick Willson Architects Ltd

G2 Hoxton Works
128 Hoxton Street
London
N1 6SH

0207 012 1674
www.nickwillsonarchitects.com

Planning application

Project:
Veil House

Project Description:
New build house

Title:
Proposed elevation


Scale:1:50 @ A3

Job No:0101

Drawing No:
A210

Rev:
01

01	19/05/11	Rooflight revision	CSH	NW	Rev							
Rev	Date	Description	By	Chk	Rev	Date	Description	By	Chk			

 

Nick Willson Architects Ltd
G2 Hoxton Works
128 Hoxton Street
London
N1 6SH
0207 012 1674
www.nickwillsonarchitects.com

Planning application

Project:
Veil House

Project Description:
New build house

Title:
Proposed rear elevation 02

Scale:1:50 @ A3

Job No:0101

Drawing No:
A211

Rev:
01

01	19/05/11	Rooflight revisions	CSH	NW	Rev							
Rev	Date	Description	By	Chk	Rev	Date	Description	By	Chk			

Legend:
1. White rendered wall
2. Velux roof lights



Nick Willson Architects Ltd
G2 Hoxton Works
128 Hoxton Street
London
N1 6SH
0207 012 1674
www.nickwillsonarchitects.com

Planning application

Project:
Veil House

Project Description:
New build house

Title:
Proposed section 01

Scale:1:50 @ A3

Job No:0101

Drawing No:
A220

Rev:
01

01	19/05/11	Rooflight revisions	CSH	NW	Rev						
Rev	Date	Description	By	Chk	Rev	Date	Description	By	Chk		

- Legend:
1. White rendered concrete retaining walls.

2. Grey painted timber seating.

3. Grey painted timber glazed doors and windows.

4. Concrete courtyard flooring.

5. External lighting.

6. Grey painted timber cladding and storage.


7. Grey/buff brick veil of hit and miss bonding.

8. Dark grey painted metal railings.

9. Velux roof lights.

10. Sedum roof.

11. Concrete bridge.

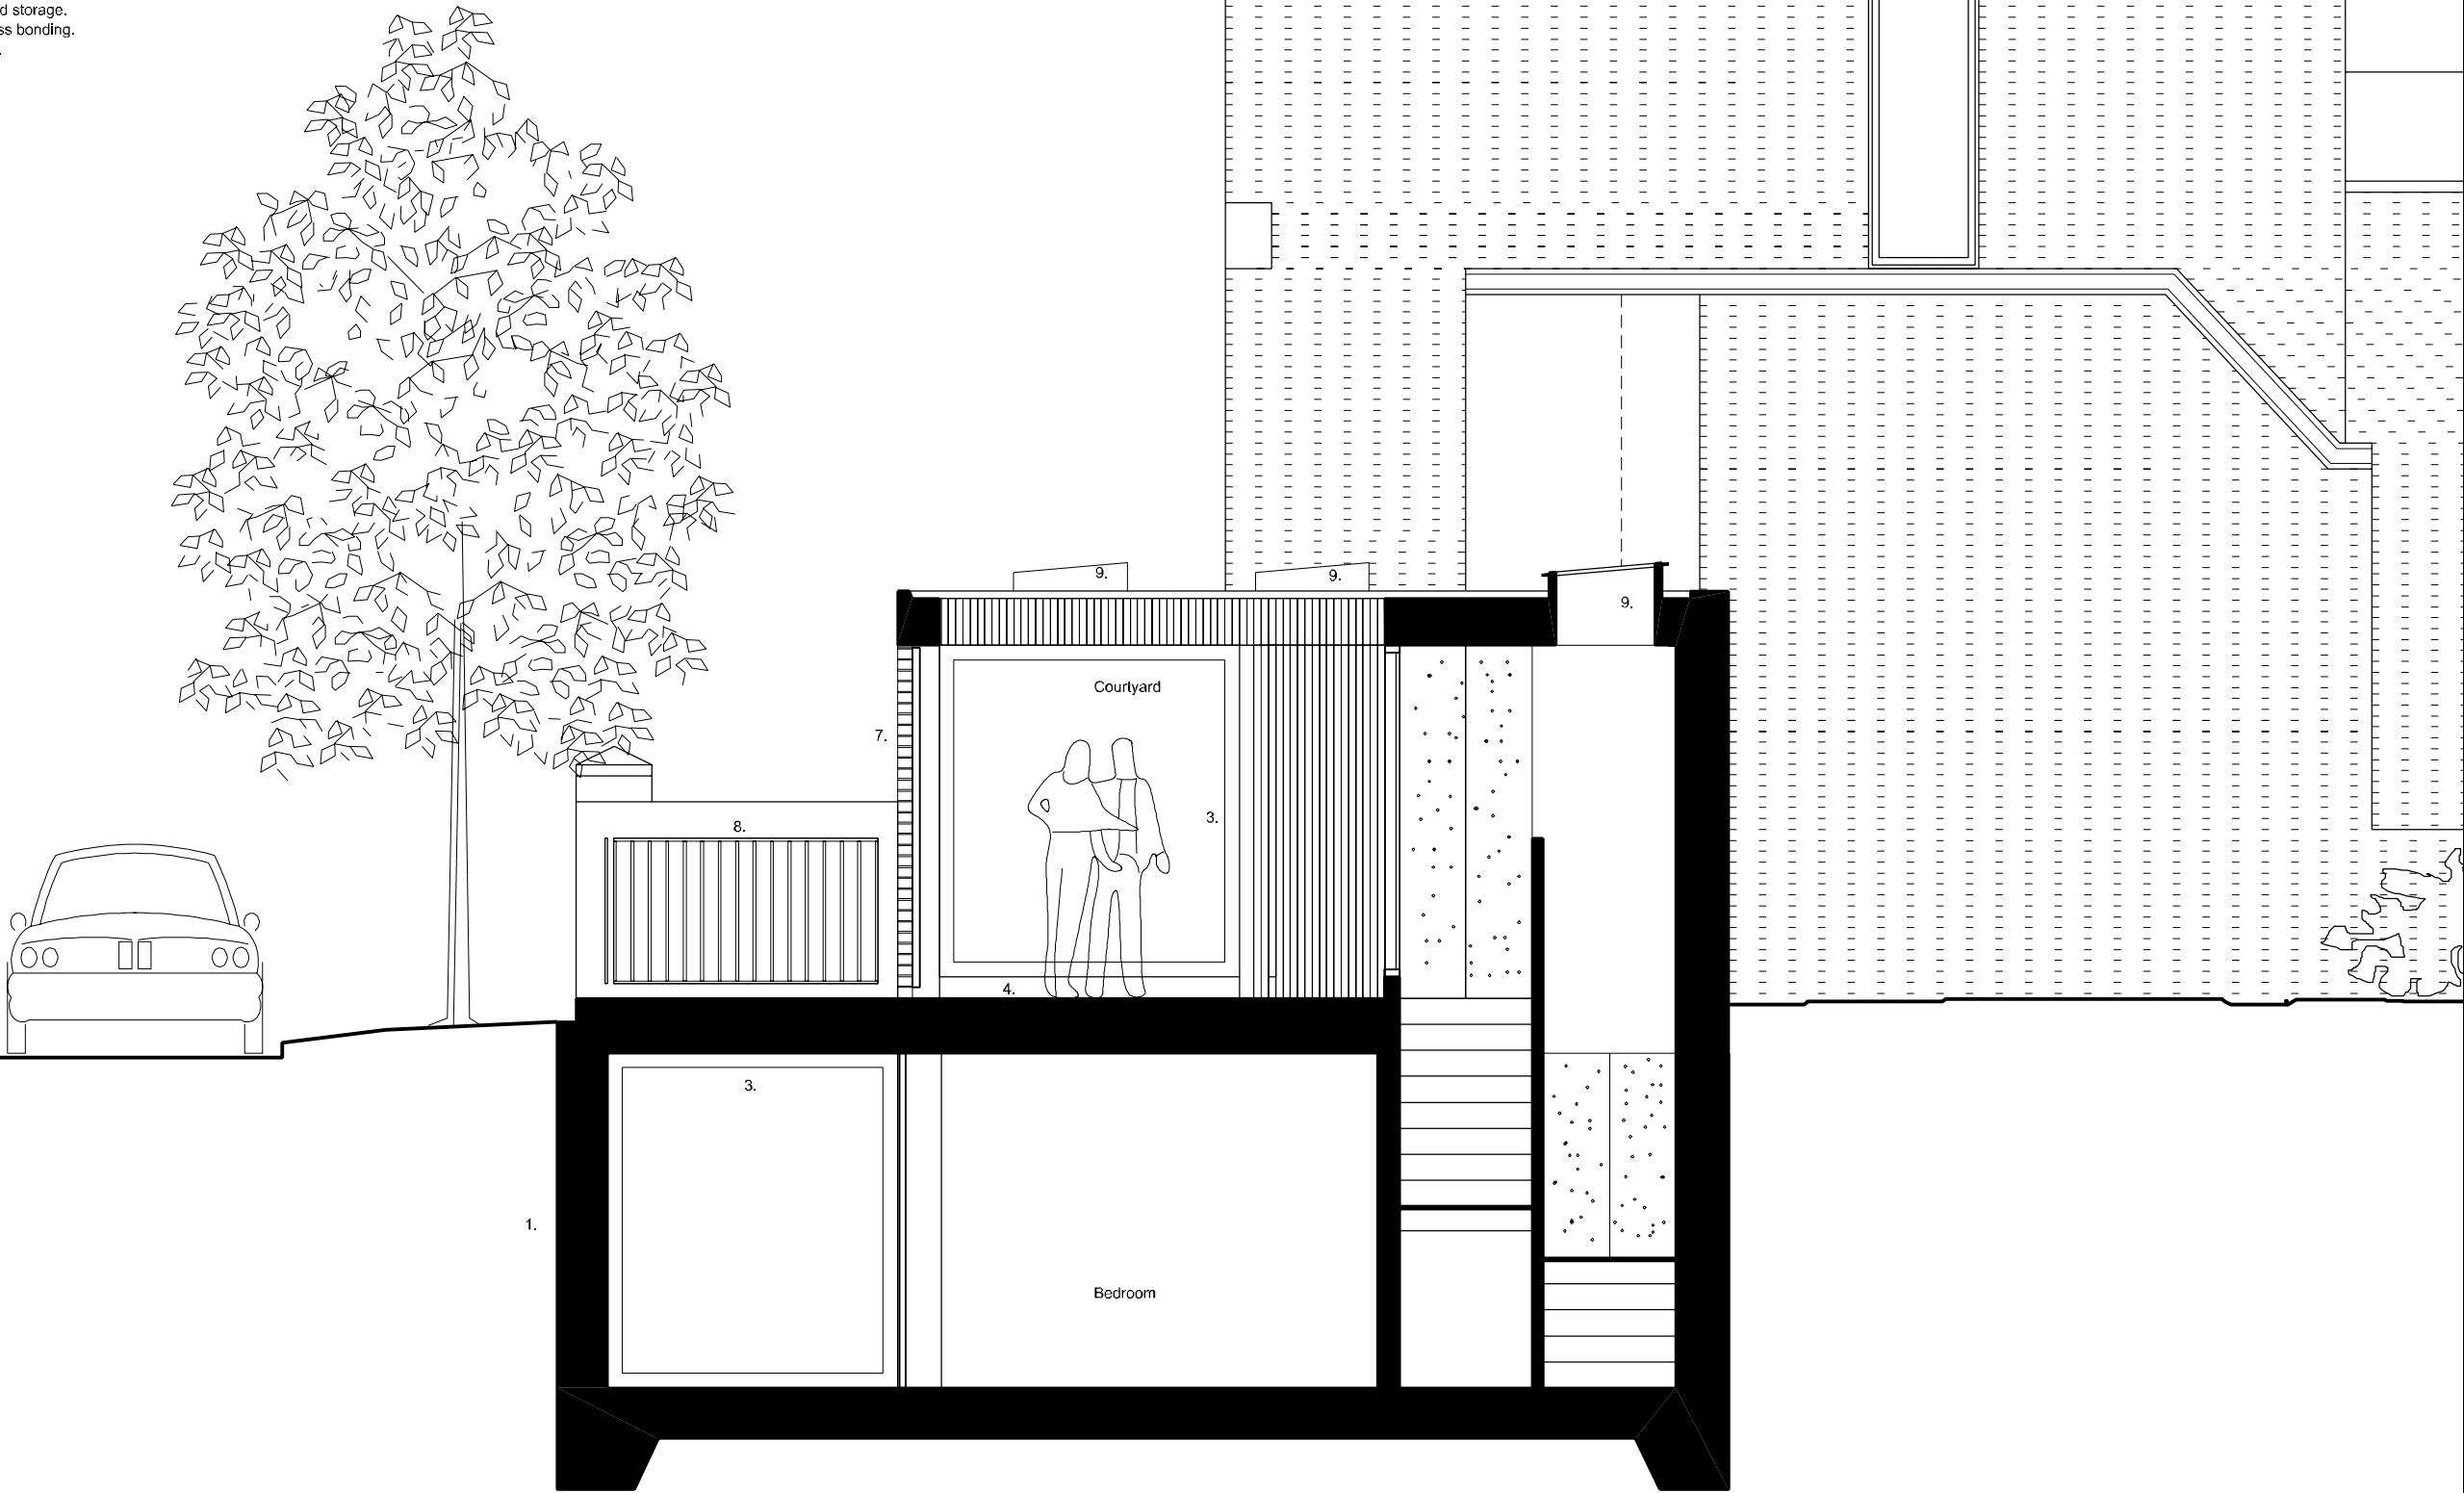

Nick Willson Architects Ltd
G2 Hoxton Works
128 Hoxton Street
London
N1 6SH
0207 012 1674
www.nickwillsonarchitects.com

Planning application

Project:
Veil House

Project Description:
New build house

Title:
Proposed section 02


Scale:1:50 @ A3

Job No:0101

Drawing No:
A221

Rev:
01

Rev	Date	Description	By	Chk	Rev	Date	Description	By	Chk
01	19/05/11	Rooflight revisions	CSH	NW	Rev				

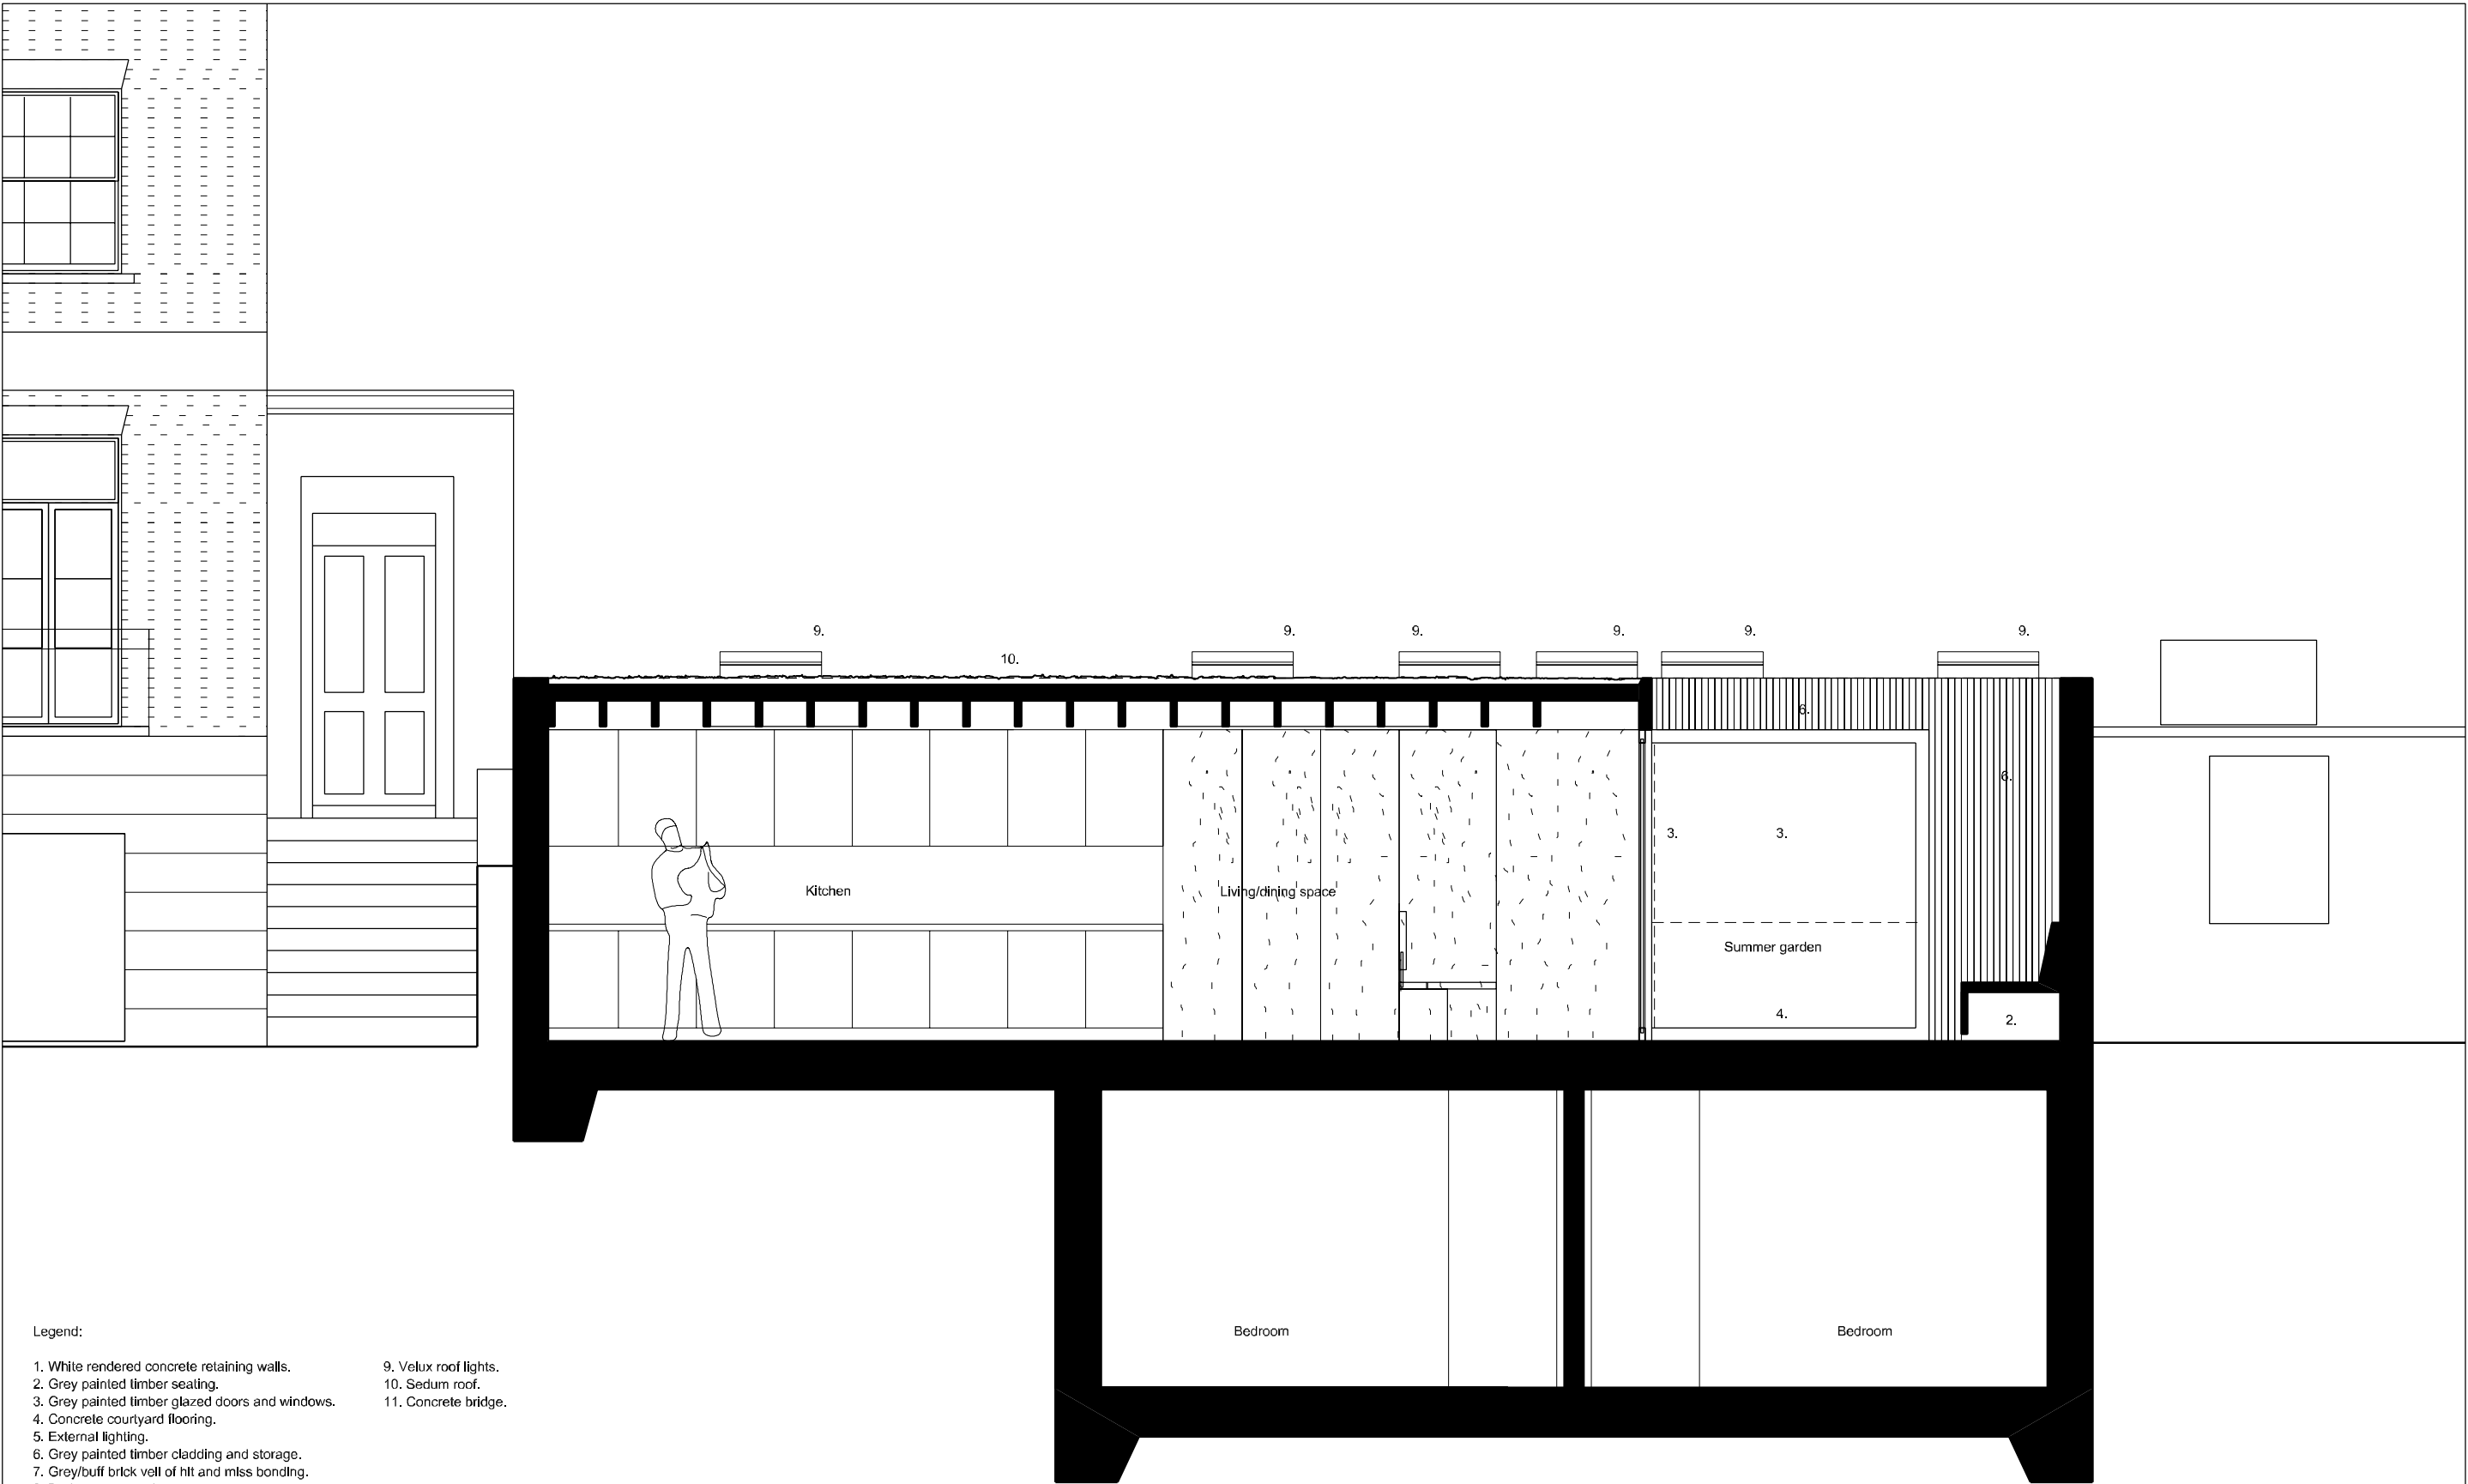

- Legend:
- 1. White rendered concrete retaining walls.
 - 2. Grey painted timber seating.
 - 3. Grey painted timber glazed doors and windows.
 - 4. Concrete courtyard flooring.
 - 5. External lighting.
 - 6. Grey painted timber cladding and storage.
 - 7. Grey/buff brick vell of hlt and mlss bonding.
 - 8. Dark grey painted metal railings.
 - 9. Velux roof lights.
 - 10. Sedum roof.
 - 11. Concrete bridge.

Nick Willson Architects Ltd

G2 Hoxton Works
128 Hoxton Street
London
N1 6SH
0207 012 1674
www.nickwillsonarchitects.com

Planning application

Project:
Veil House

Project Description:
New build house

Title:
Proposed section 03

Scale: 1:50 @ A3

Job No: 0101

Drawing No:
A222

Rev:
01

Rev	Date	Description	By	Chk	Rev	Date	Description	By	Chk
01	19/05/11	Rooflight revisions	CSH	NW					

