


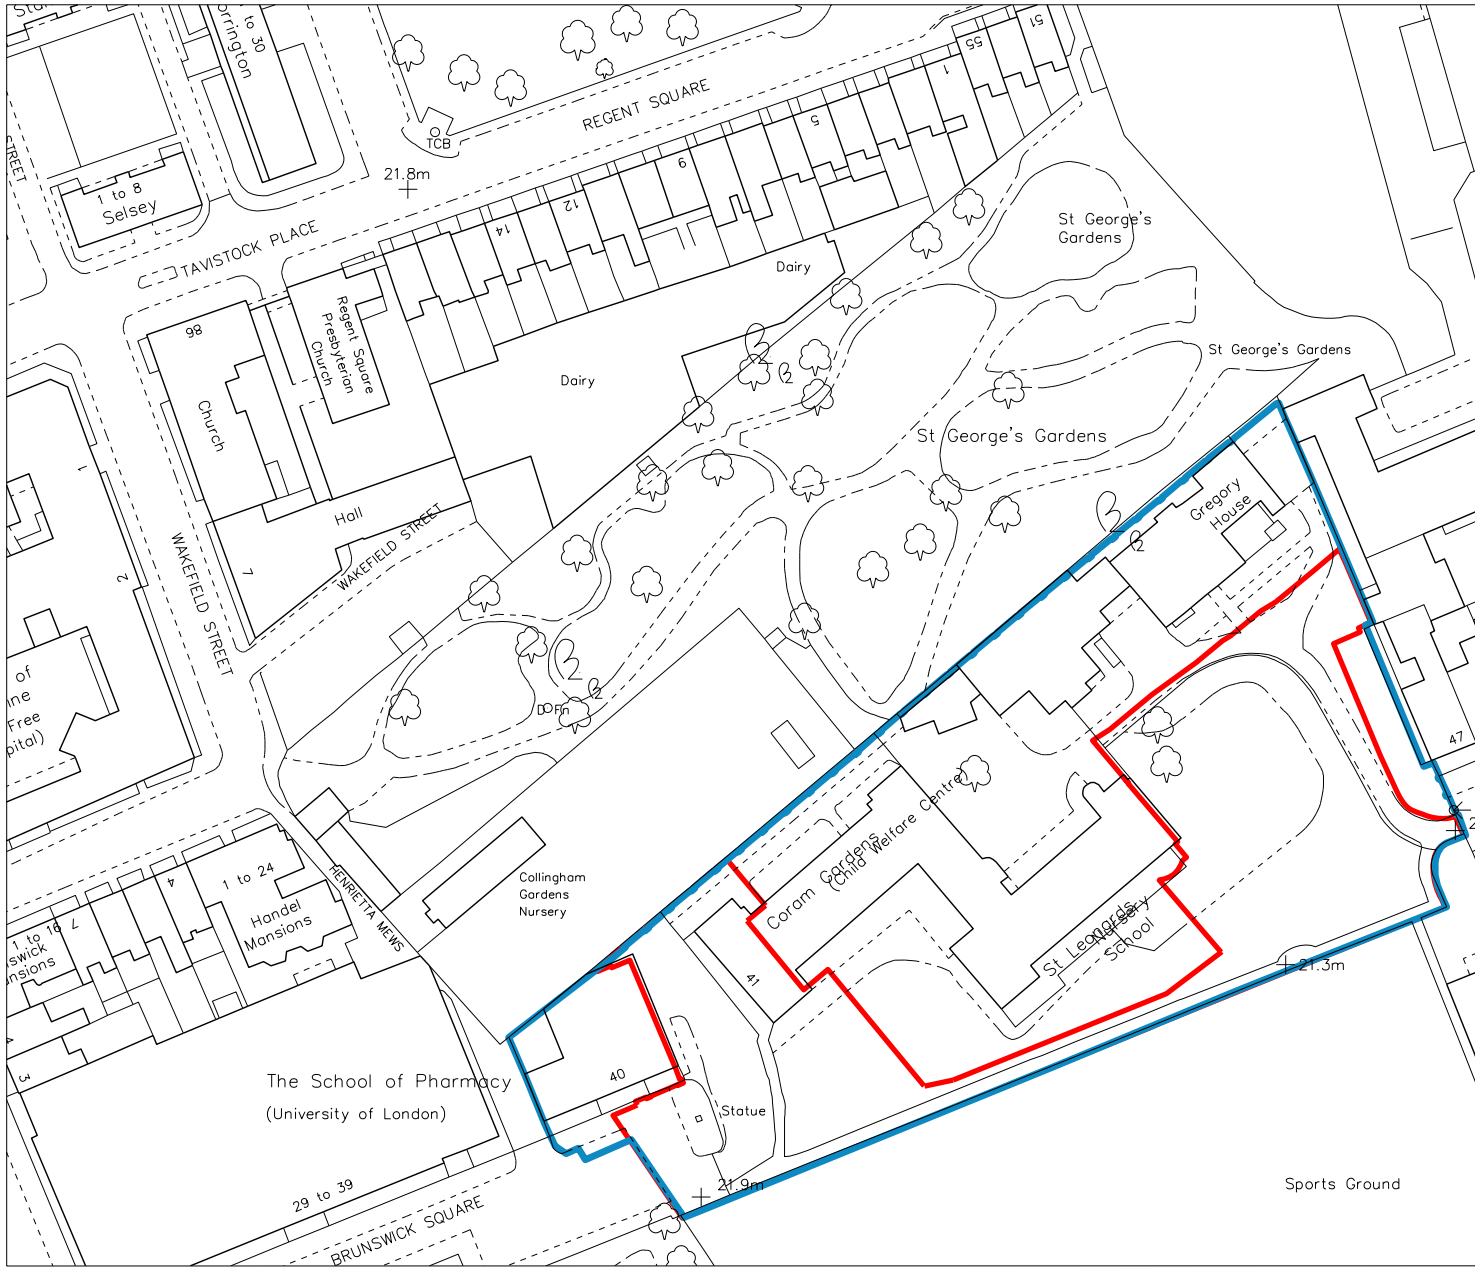

Proposed Location Plan  
Scale 1:1250



|   |          |                                 |
|---|----------|---------------------------------|
| C | 13.09.11 | Issued for Planning Application |
| B | 05.07.11 | Information for costing         |
| A | 19.01.10 | Information                     |
| - | 15.01.10 | Information                     |

DO NOT SCALE OFF THIS DRAWING  
Check all dimensions and levels on site. Report any discrepancies.  
The drawings and the works are copyright of this practice.

|   |                   |                    |             |                      |          |          |
|---|-------------------|--------------------|-------------|----------------------|----------|----------|
| MEADOWCROFT GRIFFIN ARCHITECTS<br>STUDIO 1A HIGHGATE BUSINESS CENTRE 33 GREENWOOD PLACE, LONDON NW5 1LB<br>T +44(0)20 7485 0494 F +44(0)20 7485 0254 E office@meadowcroftgriffin.co.uk www.meadowcroftgriffin.co.uk | Job               | 0903 Coram Campus  | Status      | Information          | Scale    | Rev Date |
|   | Drawg Description | Existing Site Plan | Information | 1:250@A1<br>1:500@A3 | 13.09.11 | Rev      |
|   |                   | 0903_001           | C           |                      |          |          |