


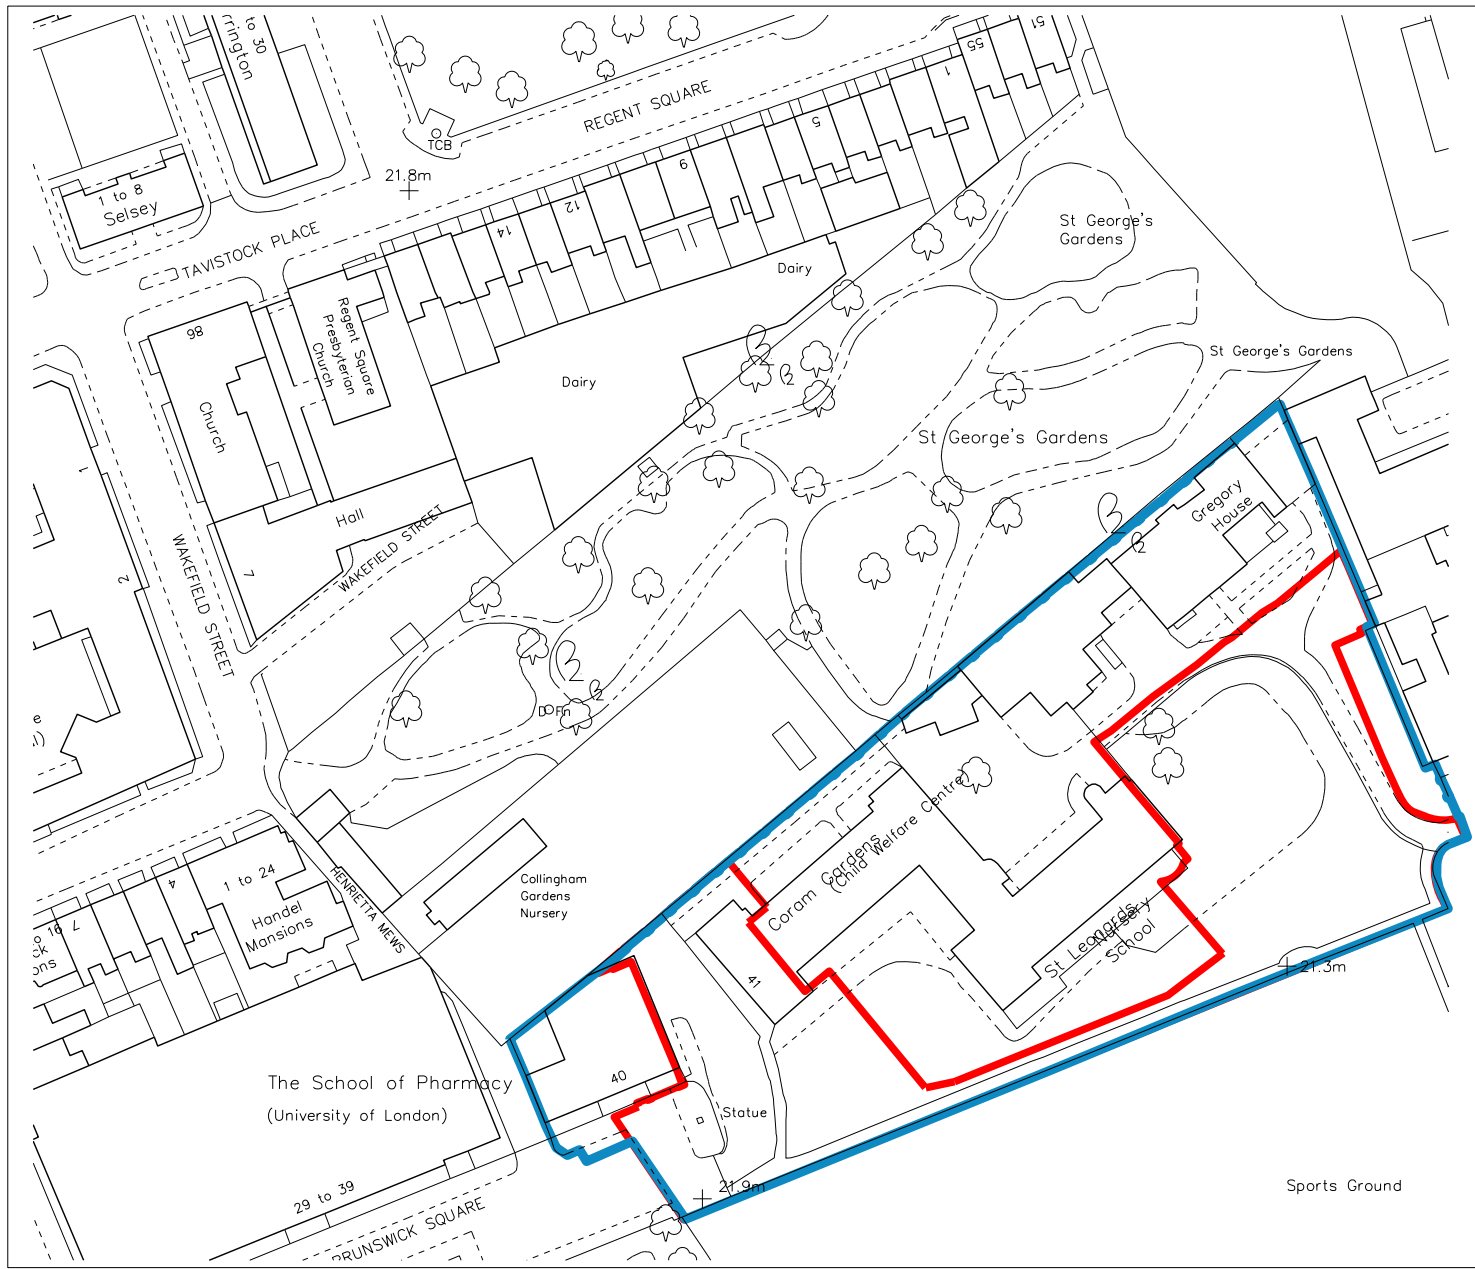

Proposed Location Plan
Scale 1:1250

KEY:

- Site application boundary
- Site boundary
- Existing retained tree (refer to arboriculture report for detail on survey information)
- Existing retained York stone
- Existing retained concrete pavers
- Existing surfacing retained
- Proposed Gardens-grass/planting/gravel

Proposed new hedge / climbers / shrub plantingProposed new tarmac or permeable resin bound gravelProposed new concrete paversProposed new timber deckingEarth surrounding tree base

C	09.11.11	Revised on planning comments
	13.09.11	Issued for Planning Application
	24.08.11	Planning
	05.07.11	Issue for Costing
DO NOT SCALE OFF THIS DRAWING Check all dimensions and levels on site. Report any discrepancies. The drawings and the works are copyright of this practice.		
Status		
Planning		
Scale		
1:250@A1 1:500@A3		
Rev Date		
09.11.11		
Rev		
C		
Job		
0903 Coram Campus		
Drwg description		
Proposed Site Plan		
Drwg No		
0903_102		
Rev		
C		

MEADOWCROFT GRIFFIN ARCHITECTS

STUDIO 1A - HIGHGATE BUSINESS CENTRE 33 GREENWOOD PLACE, LONDON NW5 1LB

T +44(0)20 7485 0494 F +44(0)20 7485 0254 E office@meadowcroftgriffin.co.uk www.meadowcroftgriffin.co.uk