




LOCATION PLAN 1:1250

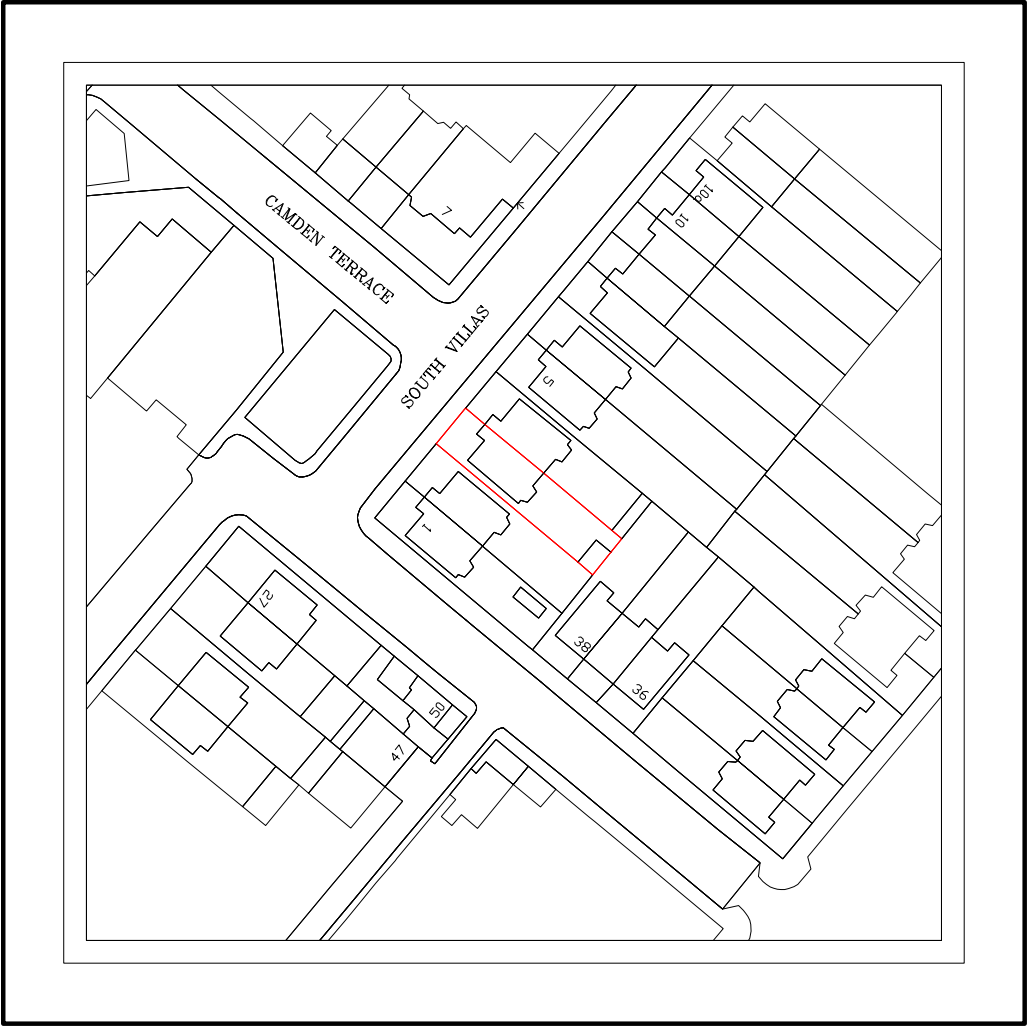

SITE PLAN 1:500

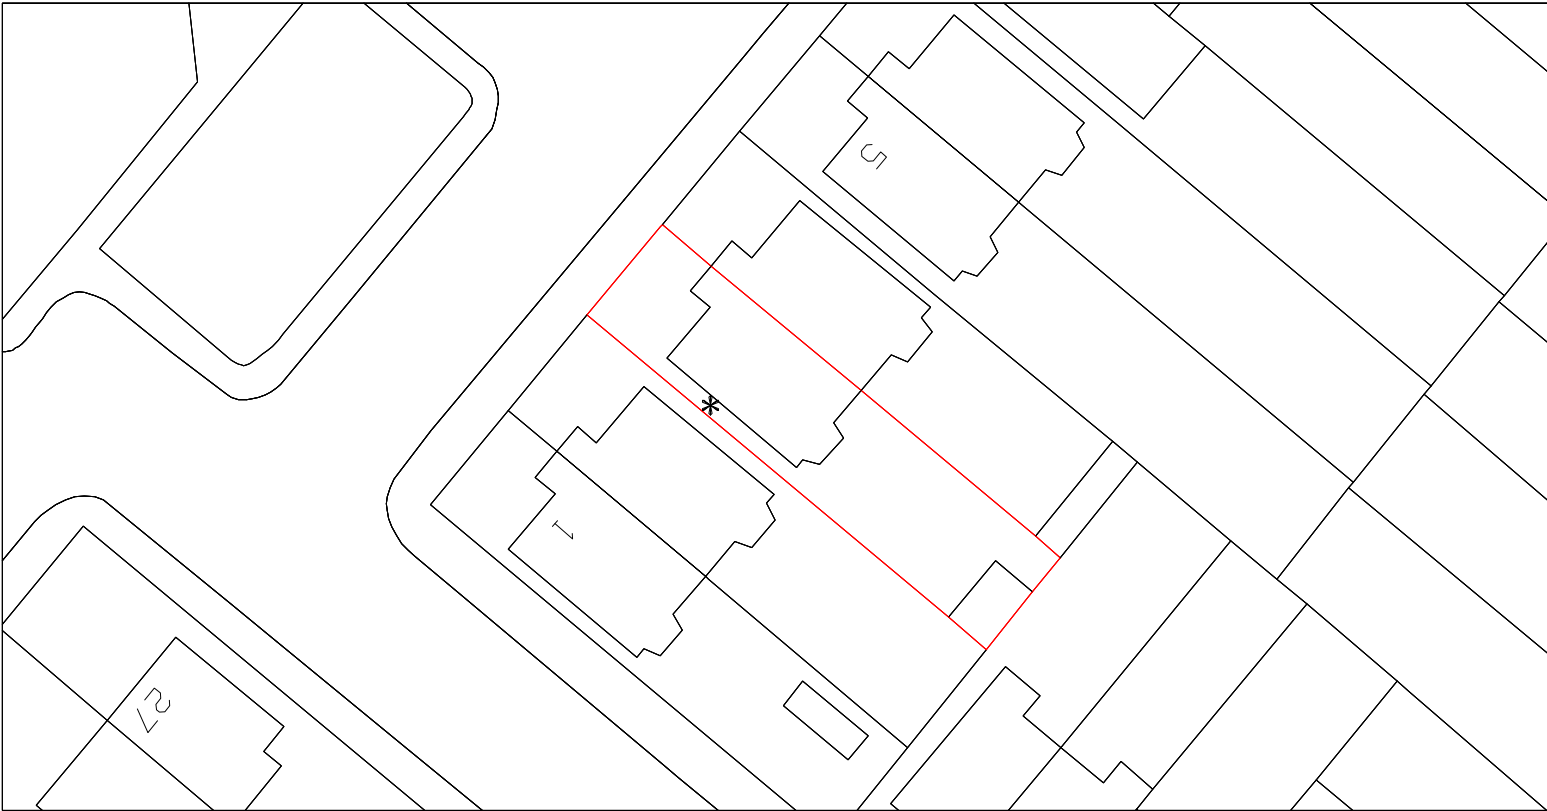

ELEVATION MARKED WITH AN * IS TO HAVE WINDOW REPLACED

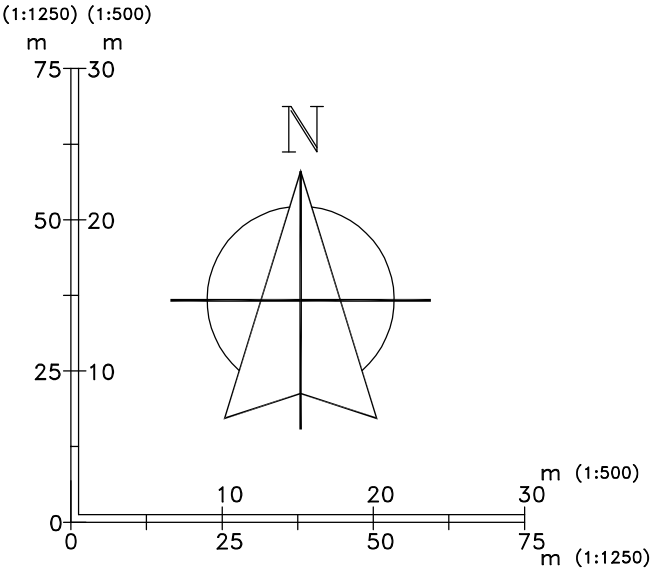

NOTES 1. All dimensions are in millimetres(mm) & levels in meters(m) unless noted otherwise. 2. This drawing to be read in conjunction with all relevant specifications. 3. All work to comply with the relevant British Standards, GGF Codes of Practice and Building Regulations if non exempt.			
PROJECT NUMBER LN1073AQ			
CLIENT MRS V BANCROFT GROUND FLOOR 3 SOUTH VILLAS LONDON NW1 9BS			
TITLE SITE LOCATION AND BLOCK PLAN			
DRAWN A.BURGESS	CHECKED SR	DATE 29-03-12	SCALE AS SHOWN @ A3
DRG. NO. 5208/03			REVISION
			UNIT 7 NORTH ORBITAL COMMERCIAL PARK NAPSBURY LANE ST ALBANS AL1 1XB
© Crown copyright. All rights reserved. Licence number 0100042205 © Crown copyright. All rights reserved. Licence number 0100031673			