




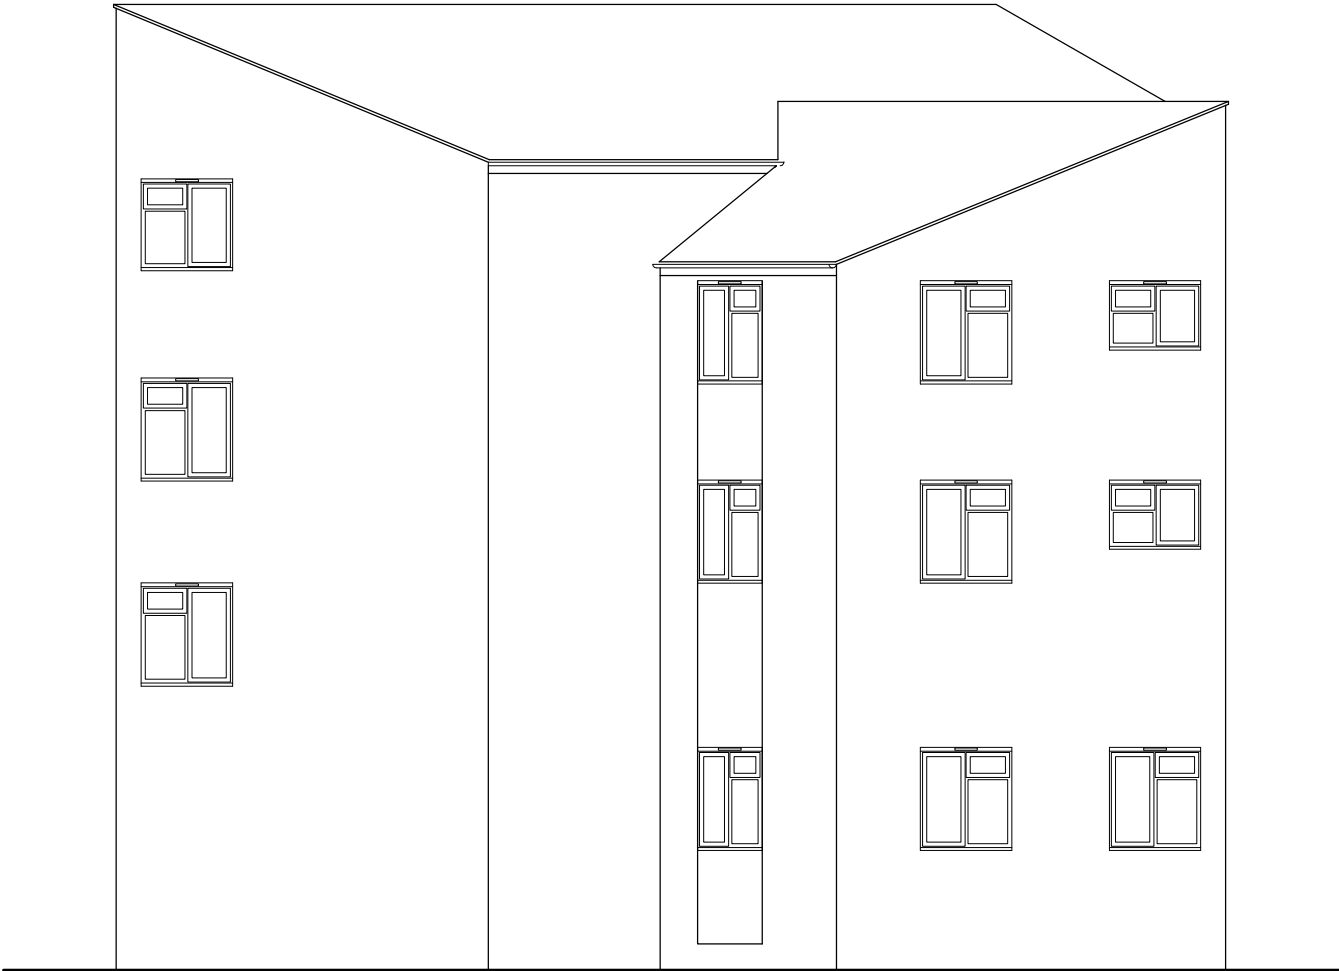

A : GARDEN (SOUTH-WEST) ELEVATION

 

B : St PANCRAS WAY (EAST) ELEVATION

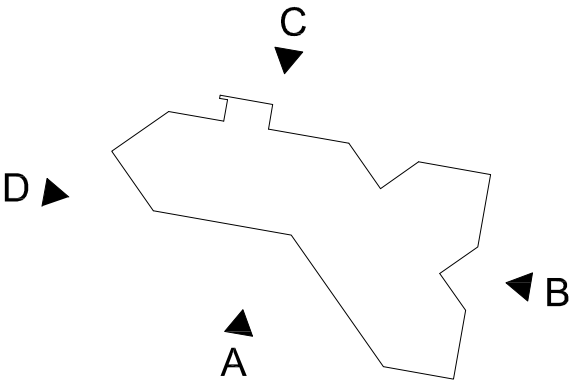

NOTES

Elevations from outside

Dimensions are brick opening sizes, measured externally.

REVISION	DATE
----------	------

Do not scale this drawing.  
All dimensions to be checked by the Contractor before construction proceeds.  
c Randall Shaw Billingham

**RANDALL SHAW BILLINGHAM**  
Architects Energy Consultants Planners  
Unit B13 3 Bradbury Street London N16 8JN  
Tel 020 7503 3250 Fax 020 7503 3625  
e-mail rsba@rsba.co.uk

JOB TITLE  
**CAULFIELD COURT**  
BAYNES STREET, NW1 0TZ  
WINDOW REPLACEMENT


DWG TITLE

ELEVATIONS AS PROPOSED  
SHEET 1 OF 2

SCALE 1:100 @ A3 DWN. bs

DATE 4/ 12 CHK. kr



DWG NO. 219/ 265 REV. .

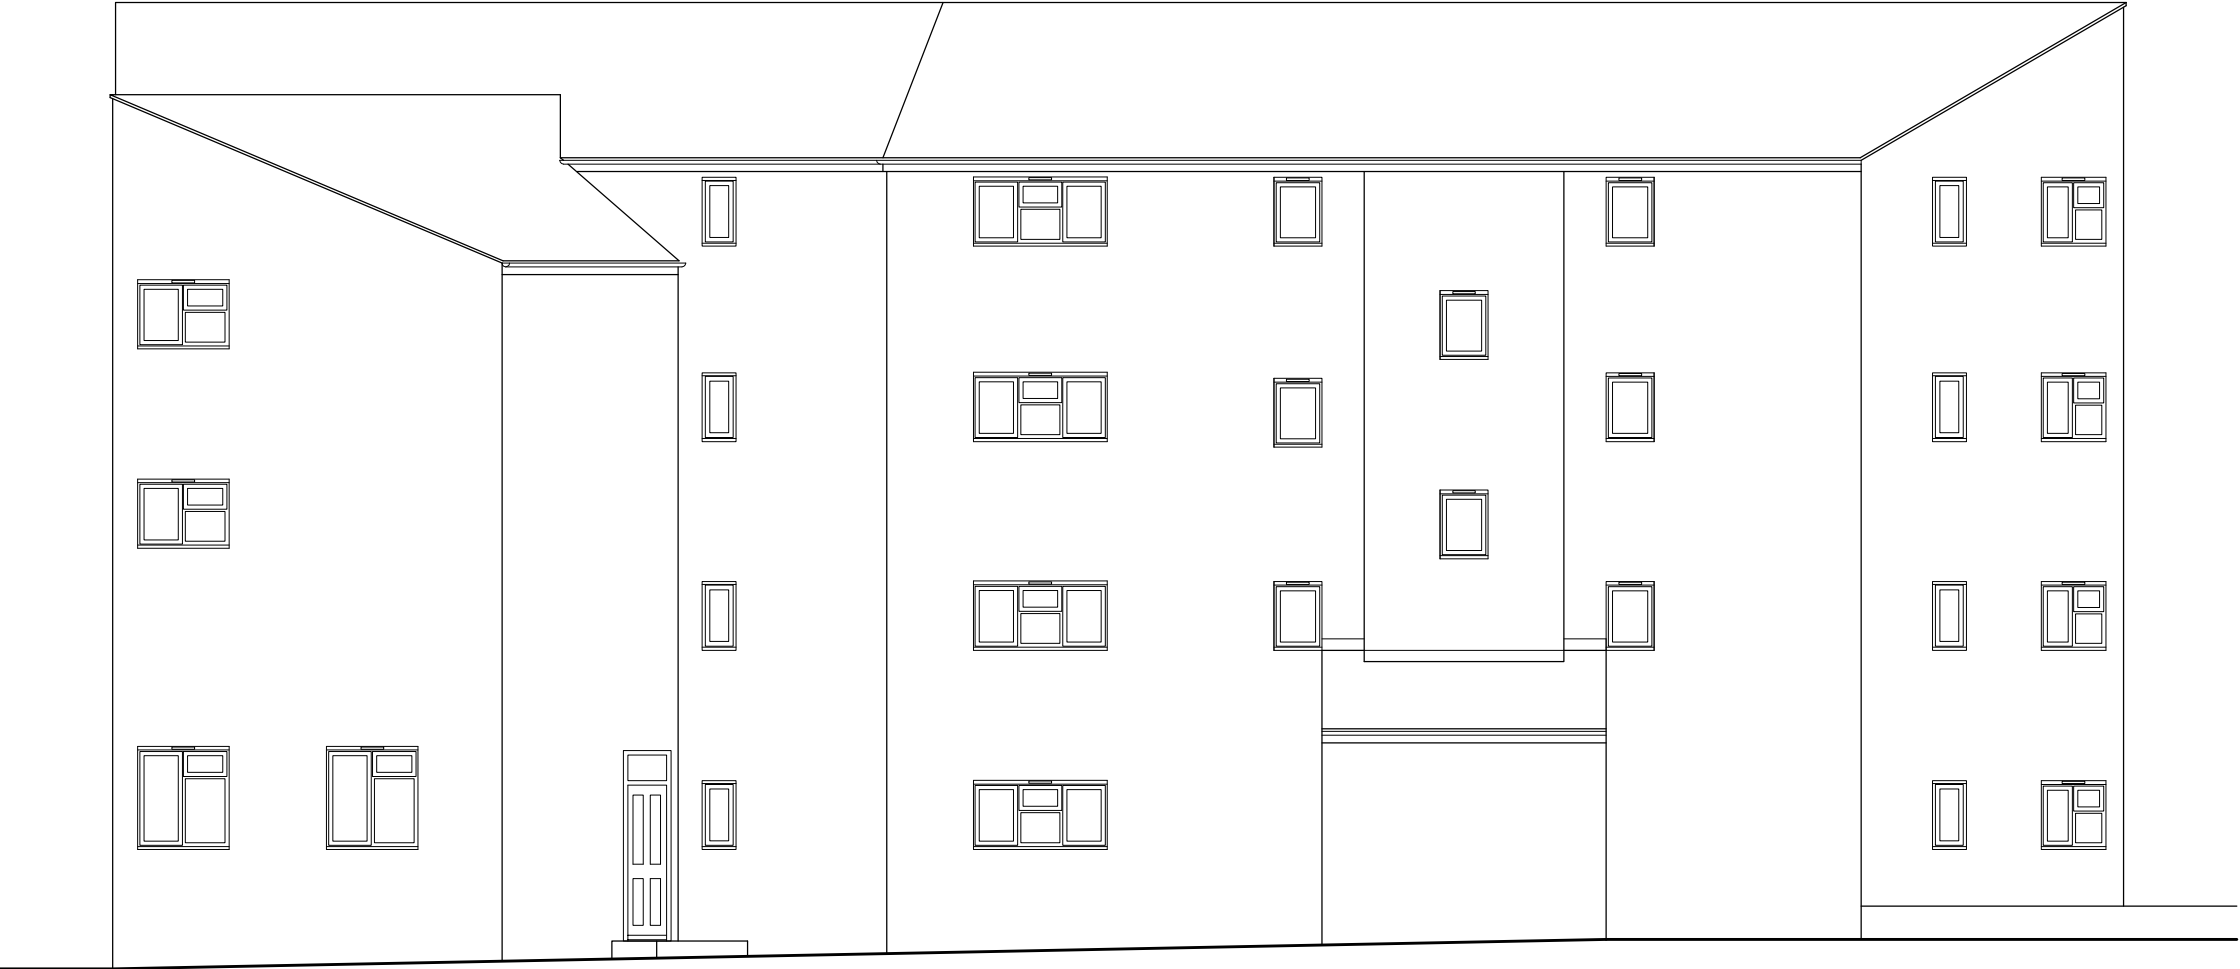

ENTRANCE (NORTH-EAST) ELEVATION



BAYNES STREET (WEST) ELEVATION

 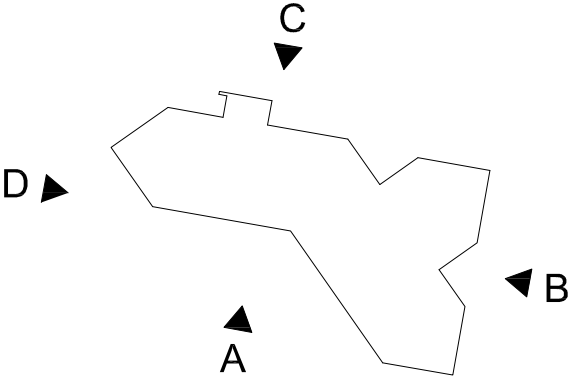

NOTES

Elevations from outside

Dimensions are brick opening sizes, measured externally.

REVISION	DATE
----------	------

Do not scale this drawing.  
All dimensions to be checked by the Contractor before construction proceeds.  
c Randall Shaw Billingham


**RANDALL SHAW BILLINGHAM**  
Architects Energy Consultants Planners  
Unit B13 3 Bradbury Street London N16 8JN  
Tel 020 7503 3250 Fax 020 7503 3625  
e-mail rsba@rsba.co.uk

JOB TITLE  
**CAULFIELD COURT**  
BAYNES STREET, NW1 0TZ  
WINDOW REPLACEMENT


DWG TITLE

ELEVATIONS AS PROPOSED  
SHEET 2 OF 2


SCALE	1:100 @ A3	DWN.	bs
DATE	4/ 12	CHK.	kr
DWG NO.	219/ 266	REV.	.

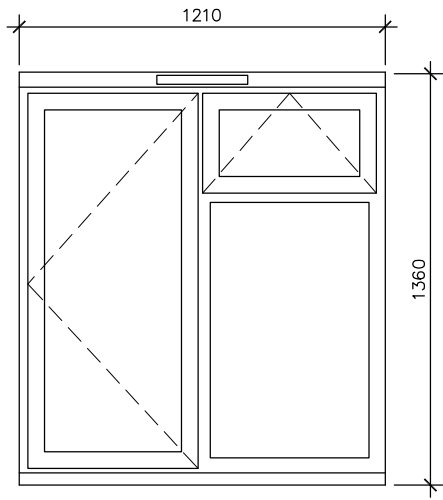


**W1**  
No. : 31  
Location : All elevations  
Material : PVC-u,  
Rosewood foil finish  
Opening : Side + top-hung  
casement + fixed light  
Glazing : Double glazed  
Glass : Clear

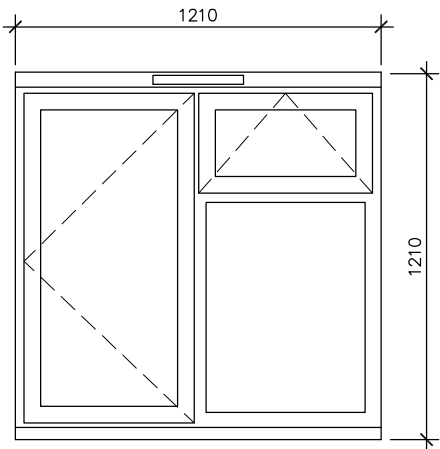


**W2**  
No. : 13  
Location : S + E elevations  
Material : PVC-u,  
Rosewood foil finish  
Opening : Side + top-hung  
casement + fixed light  
Glazing : Double glazed  
Glass : Clear

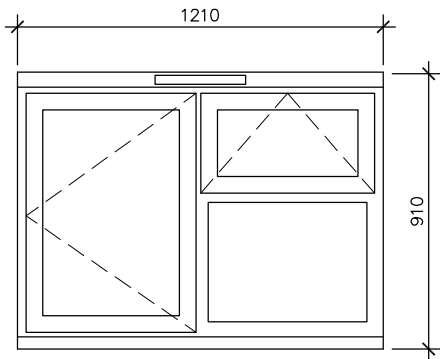


**W3**  
No. : 8  
Location : N, NW + E elevations  
Material : PVC-u,  
Rosewood foil finish  
Opening : Side + top-hung  
casement + fixed light  
Glazing : Double glazed  
Glass : Clear

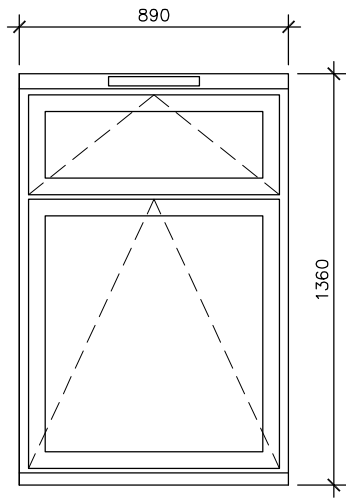


**W4**  
No. : 2  
Location : South elevation  
Material : PVC-u,  
Rosewood foil finish  
Opening : Top-hung casements  
Glazing : Double glazed  
Glass : Clear

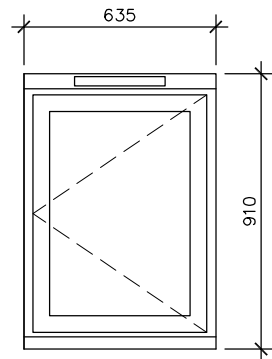


**W5**  
No. : 16  
Location : N + NW elevations  
Material : PVC-u,  
Rosewood foil finish  
Opening : Side-hung casement  
Glazing : Double glazed  
Glass : Clear + obscure

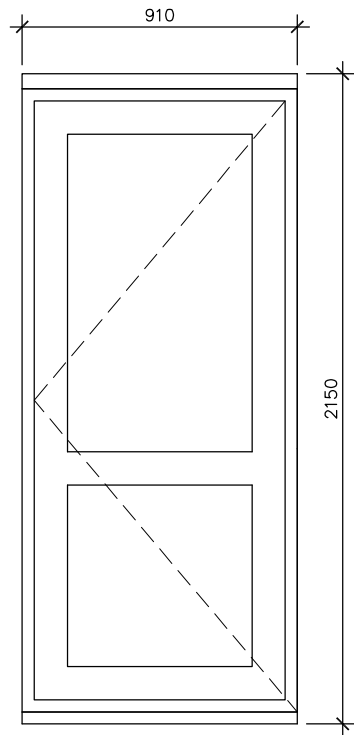


**D1**  
No. : 4  
Location : South elevation  
Material : PVC-u,  
Rosewood foil finish  
Opening : Side-hung door  
Glazing : Double glazed  
Glass : Clear

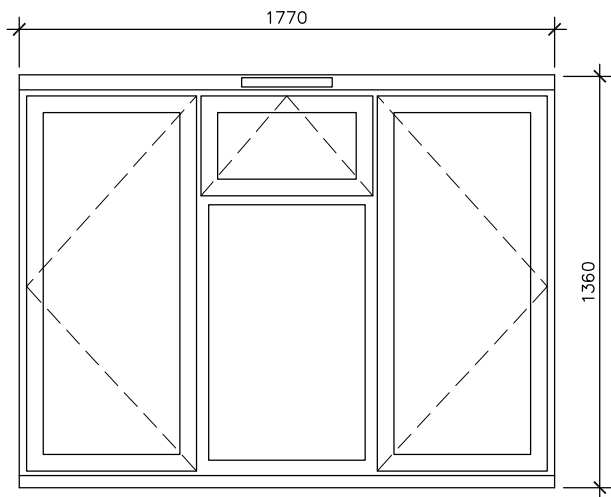


**W6**  
No. : 4  
Location : South elevations  
Material : PVC-u,  
Rosewood foil finish  
Opening : Side + top-hung  
casements + fixed light  
Glazing : Double glazed  
Glass : Clear

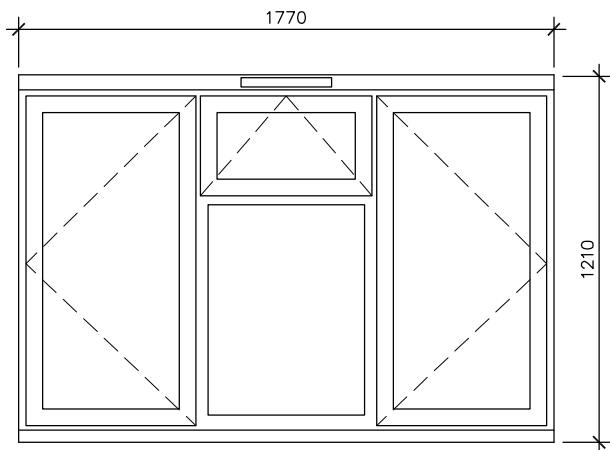

**W7**  
No. : 2  
Location : South elevations  
Material : PVC-u,  
Rosewood foil finish  
Opening : Side + top-hung  
casements + fixed light  
Glazing : Double glazed  
Glass : Clear

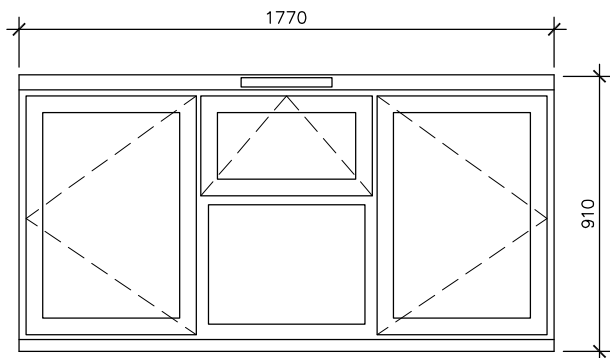

**W8**  
No. : 4  
Location : North elevation  
Material : PVC-u,  
Rosewood foil finish  
Opening : Side + top-hung  
casements + fixed light  
Glazing : Double glazed  
Glass : Clear

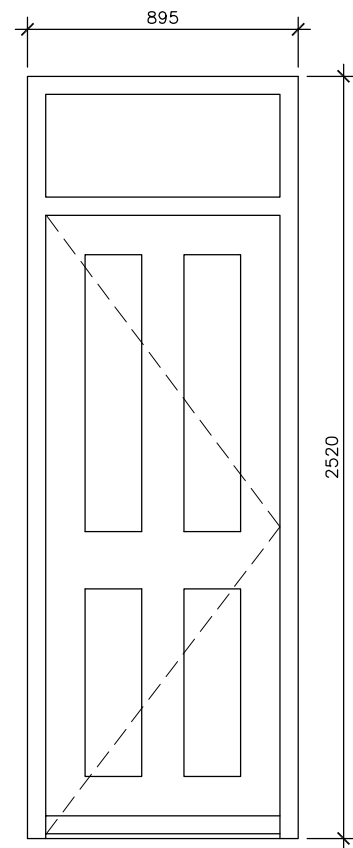

**D2**  
No. : 1  
Location : North elevation - Main entrance  
Material : Composite door, steel faced  
Gloss paint finish  
Opening : Side-hung door  
Glazing : Clear laminated glass fanlight  
Glass : Increased height opening for fanlight

#### NOTES

Elevations from outside.

Dimensions are brick opening sizes, measured externally.

No access to Garden (South-West) elevation + upper floors  
- W2, W3, W4, W6, W7 + D1 are estimated only - correct to + or - 50mm.

Do not scale this drawing.  
All dimensions to be checked by the Contractor before construction proceeds.  
c Randall Shaw Billingham

**RANDALL SHAW BILLINGHAM**  
Architects Energy Consultants Planners  
Unit B13 3 Bradbury Street London N16 8JN  
Tel 020 7503 3250 Fax 020 7503 3625  
e-mail rsba@rsba.co.uk

JOB TITLE  
CAULFIELD COURT  
BAYNES STREET, NW1 0TZ  
WINDOW REPLACEMENT

DWG TITLE

PROPOSED WINDOW TYPES

SCALE 1:25 @ A3 DWN. bs

DATE 4/ 12 CHK. kr

DWG NO. 219/ 267 REV. .