




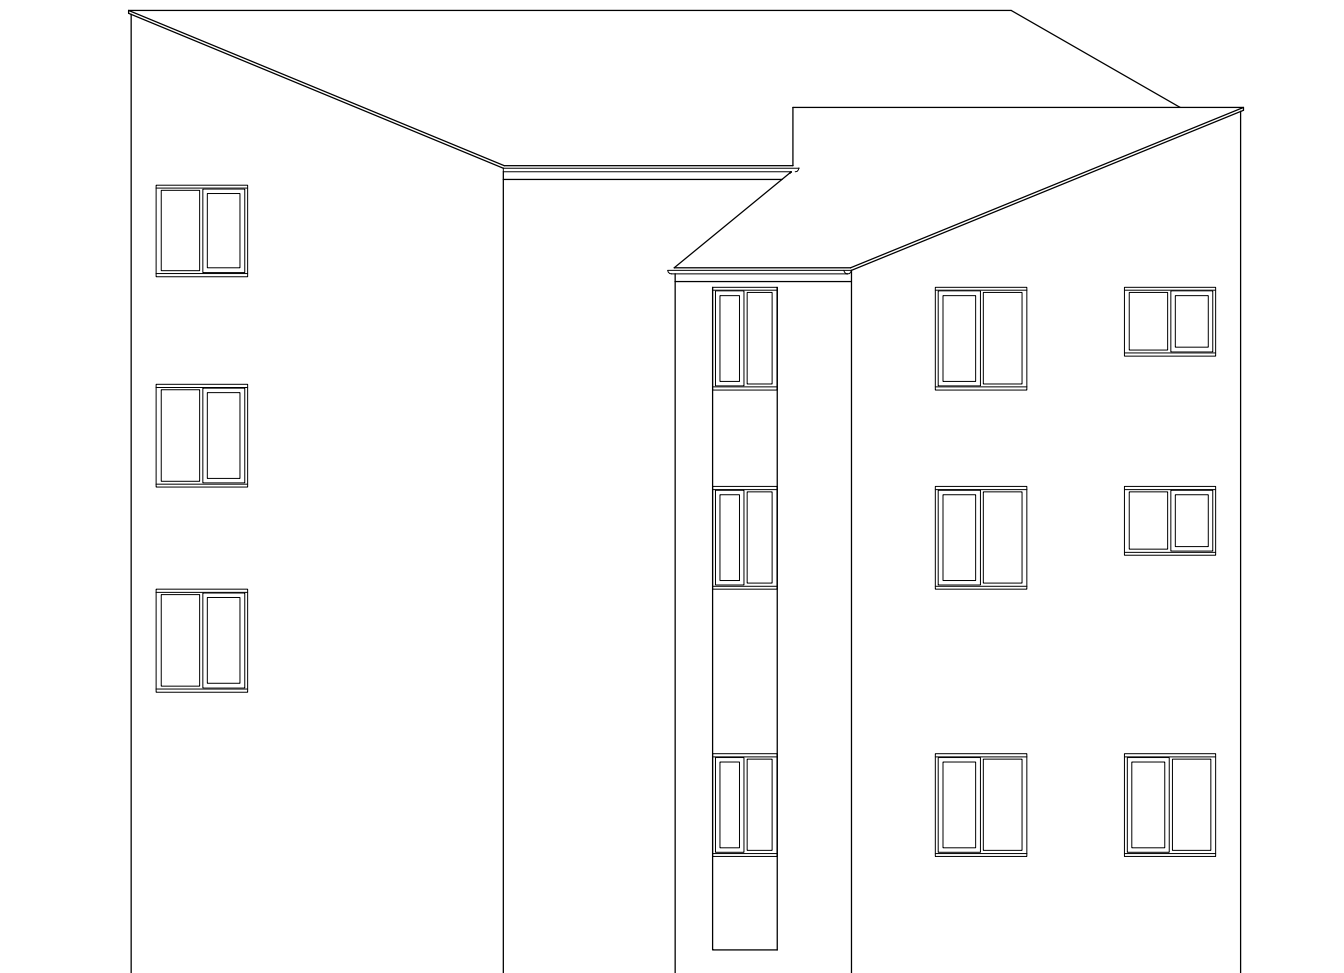

A : GARDEN (SOUTH-WEST) ELEVATION

 

B : St PANCRAS WAY (EAST) ELEVATION

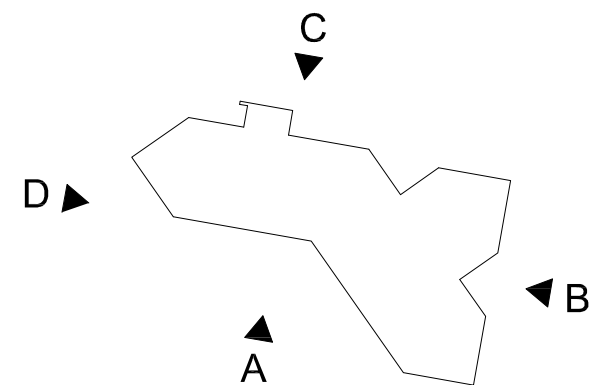

NOTES

Elevations from outside

Dimensions are brick opening sizes, measured externally.

REVISION	DATE
----------	------

Do not scale this drawing.
All dimensions to be checked by the Contractor
before construction proceeds.
c Randall Shaw Bllingham

RANDALL SHAW BILLINGHAM
Architects Energy Consultants Planners
Unit B13 3 Bradbury Street London N16 8JN
Tel 020 7503 3250 Fax 020 7503 3625
e-mail rsba@rsba.co.uk

JOB TITLE
CAULFIELD COURT
BAYNES STREET, NW1 0TZ
WINDOW REPLACEMENT


DWG TITLE

ELEVATIONS AS EXISTING
SHEET 1 OF 2

SCALE 1:100 @ A3 DWN. bs

DATE 4/ 12 CHK. kr



DWG NO. 219/ 261 REV. .

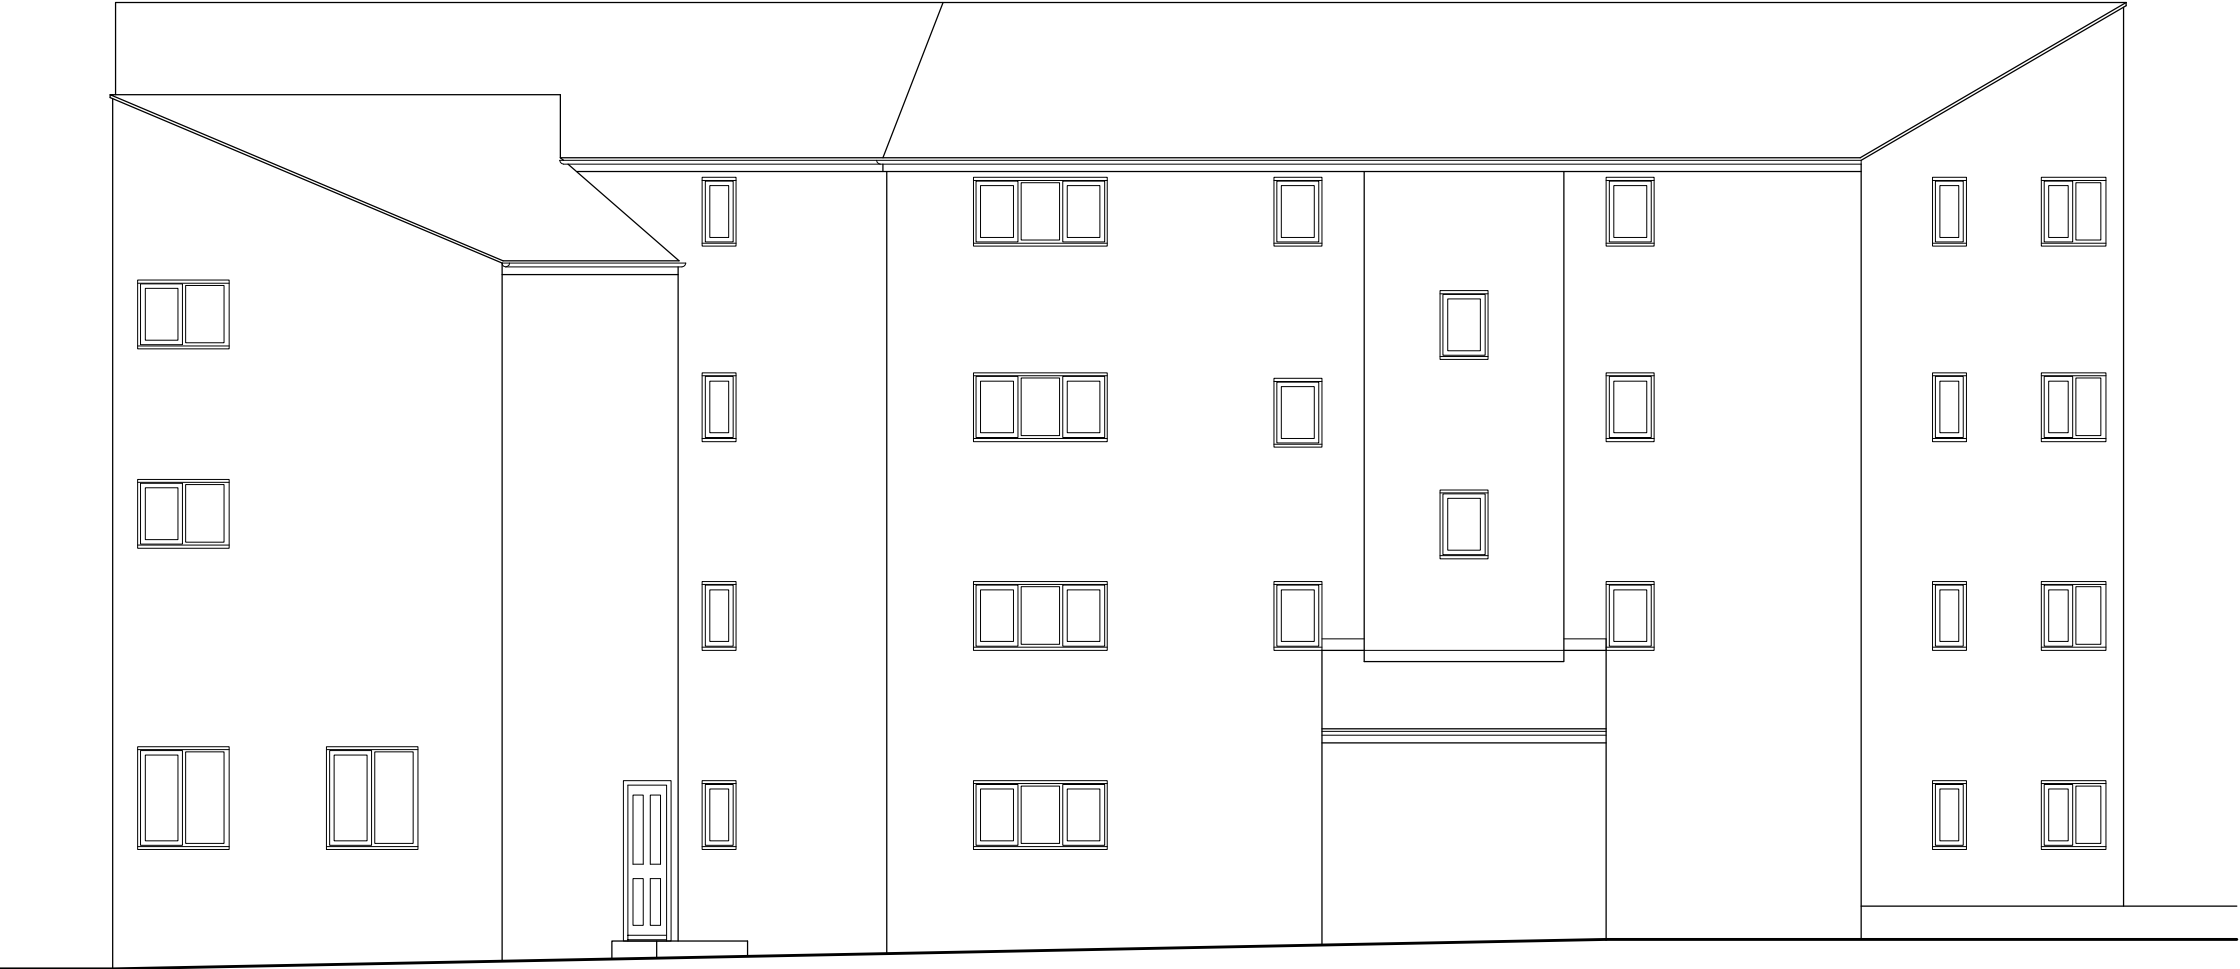

ENTRANCE (NORTH-EAST) ELEVATION




BAYNES STREET (WEST) ELEVATION

 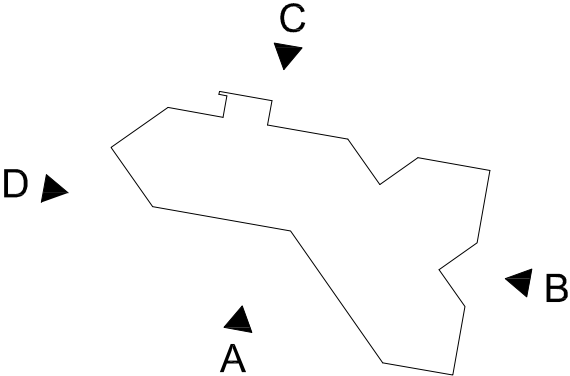


NOTES

Elevations from outside


Dimensions are brick opening sizes, measured externally.

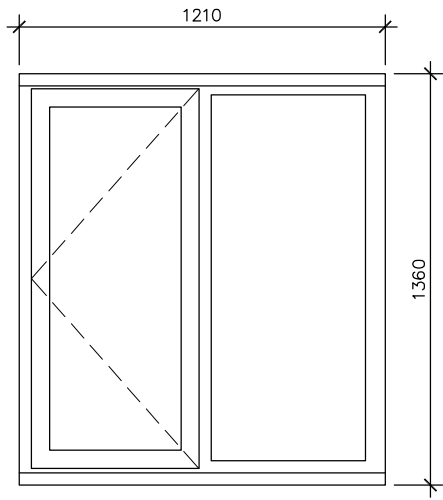


W1
No. : 31
Location : All elevations
Material : Timber, stained Dark Brown
Opening : Side-hung casement
+ fixed light
Glazing : Double glazed
Glass : Clear

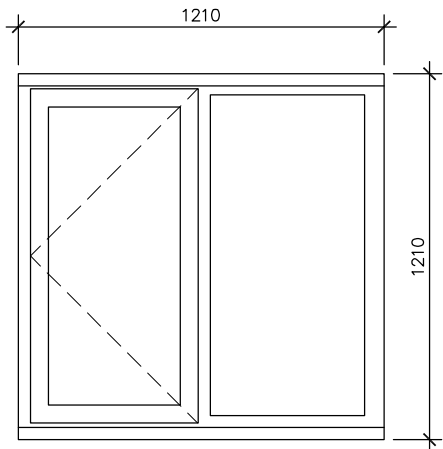


W2
No. : 13
Location : S + E elevations
Material : Timber, stained Dark Brown
Opening : Side-hung casement
+ fixed light
Glazing : Double glazed
Glass : Clear

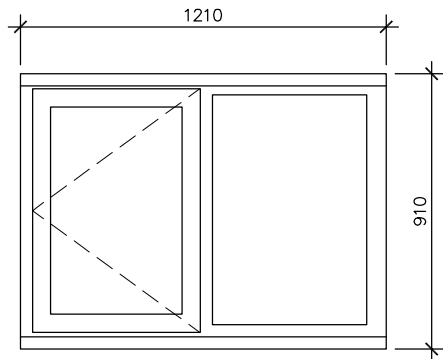


W3
No. : 8
Location : N, NW + E elevations
Material : Timber, stained Dark Brown
Opening : Side-hung casement
+ fixed light
Glazing : Double glazed
Glass : Clear

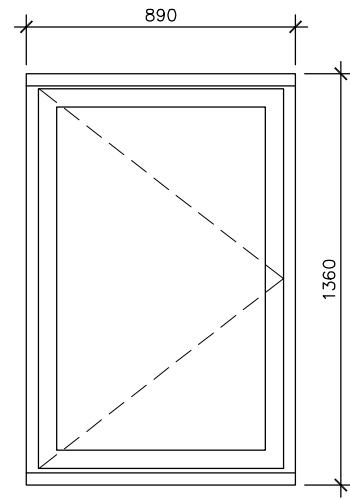


W4
No. : 2
Location : South elevation
Material : Timber, stained Dark Brown
Opening : Side-hung casement
Glazing : Double glazed
Glass : Clear

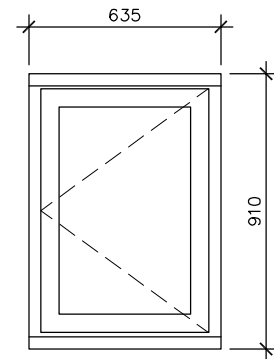


W5
No. : 16
Location : N + NW elevations
Material : Timber, stained Dark Brown
Opening : Side-hung casement
Glazing : Double glazed
Glass : Clear + obscure

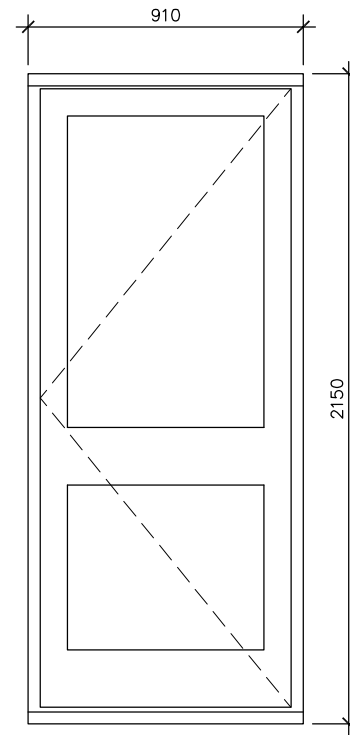


D1
No. : 4
Location : South elevation
Material : Timber, painted Gloss Blue
Opening : Side-hung door
Glazing : Double glazed
Glass : Clear

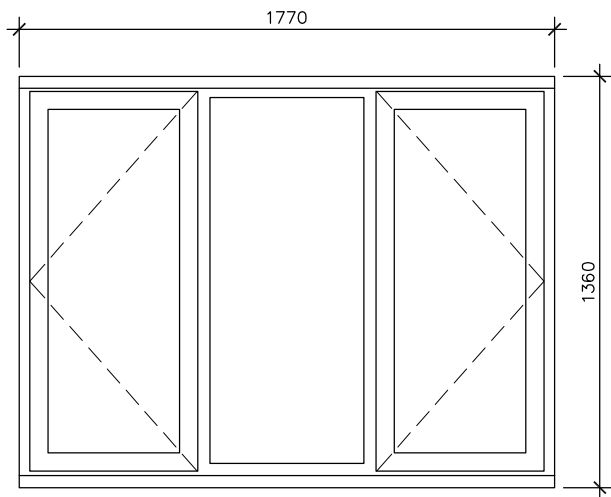


W6
No. : 4
Location : South elevations
Material : Timber, stained Dark Brown
Opening : Side-hung casements
+ fixed light
Glazing : Double glazed
Glass : Clear

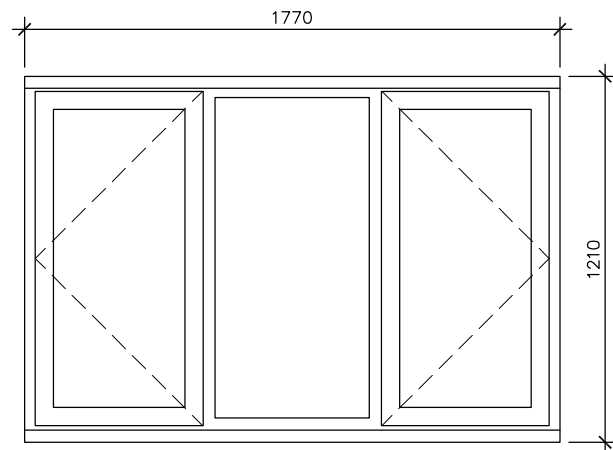

W7
No. : 2
Location : South elevations
Material : Timber, stained Dark Brown
Opening : Side-hung casements
+ fixed light
Glazing : Double glazed
Glass : Clear

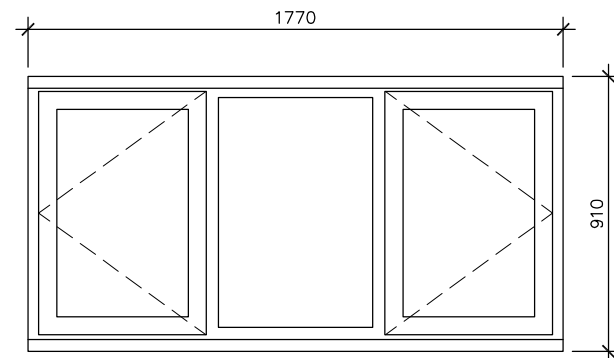

W8
No. : 4
Location : North elevation
Material : Timber, stained Dark Brown
Opening : Side-hung casements
+ fixed light
Glazing : Double glazed
Glass : Clear

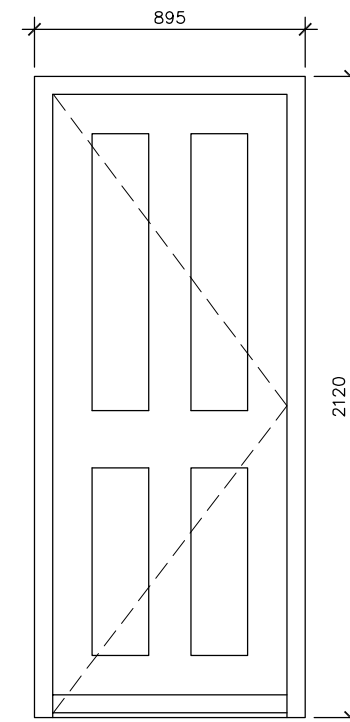

D2
No. : 1
Location : North elevation - Main entrance
Material : Timber, painted Light Grey
Opening : Side-hung door
Glazing : Nil

NOTES

Elevations from outside.

Dimensions are brick opening sizes, measured externally.

No access to Garden (South-West) elevation + upper floors
- W2, W3, W4, W6, W7 + D1 are estimated only - correct to + or - 50mm.

Do not scale this drawing.
All dimensions to be checked by the Contractor before construction proceeds.
c Randall Shaw Billingham

RANDALL SHAW BILLINGHAM
Architects Energy Consultants Planners
Unit B13 3 Bradbury Street London N16 8JN
Tel 020 7503 3250 Fax 020 7503 3625
e-mail rsha@rsba.co.uk

JOB TITLE
CAULFIELD COURT
BAYNES STREET, NW1 0TZ
WINDOW REPLACEMENT

DWG TITLE

EXISTING WINDOW TYPES

SCALE 1:25 @ A3 DWN. bs

DATE 4/ 12 CHK. kr

DWG NO. 219/ 263 REV. .