


**NOTE:**  
 ALL DIMENSIONS SUBJECT TO  
 MEASUREMENTS ON SITE.  
 CONTRACTOR TO INFORM ANY  
 MAJOR DIFFERENCE IF IT  
 APPEARS.

 **COPY**

2012/2095/P

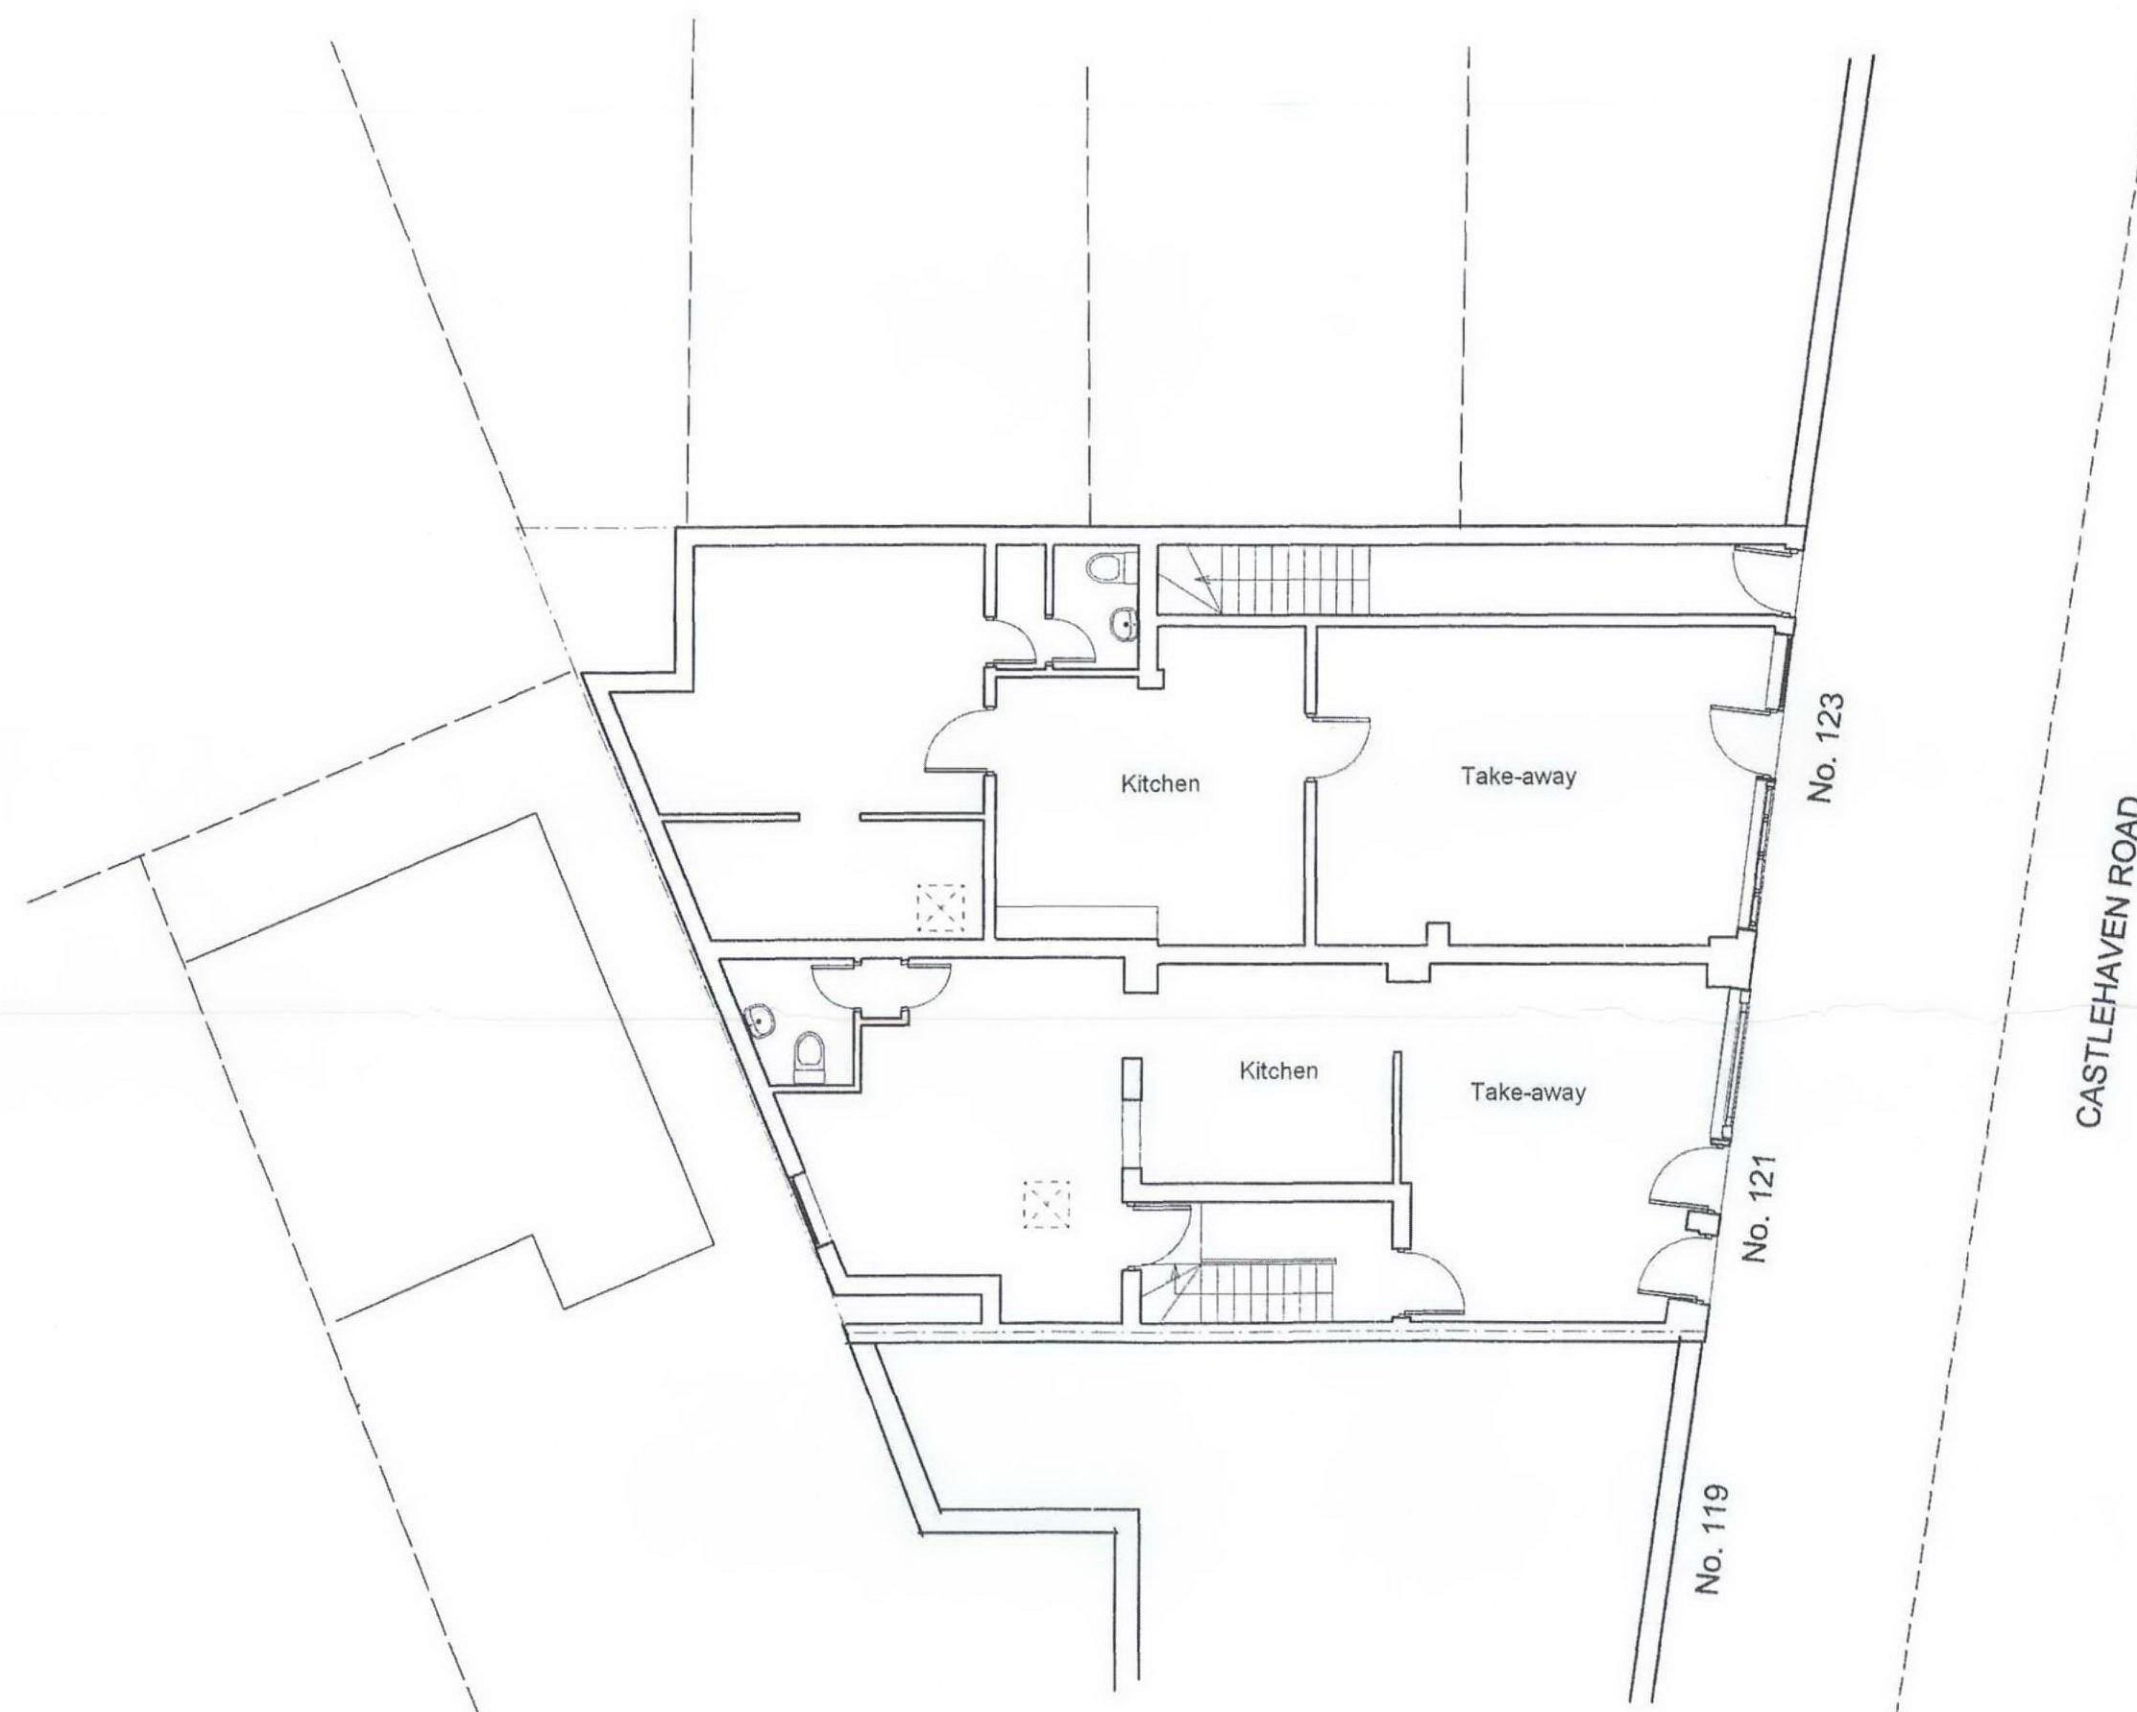

# **SC Design**

Property Developer & Planner

Contact : +44 7979437664  
 E-mail : samcheung33@hotmail.com

Project:  
 121-123 Castlehaven Road,  
 Kentishtown, NW1 8SJ

Client:  
 Ms Cheung

Drawing Title:  
**Proposed Ground Floor Plan**

Drawing No:  
**121CHR-012**

Date:	Scale:	Rev:
02/04/2012	1:100@A3	