


NOTE:
ALL DIMENSIONS SUBJECT TO
MEASUREMENTS ON SITE.
CONTRACTOR TO INFORM ANY
MAJOR DIFFERENCE IF IT
APPEARS.

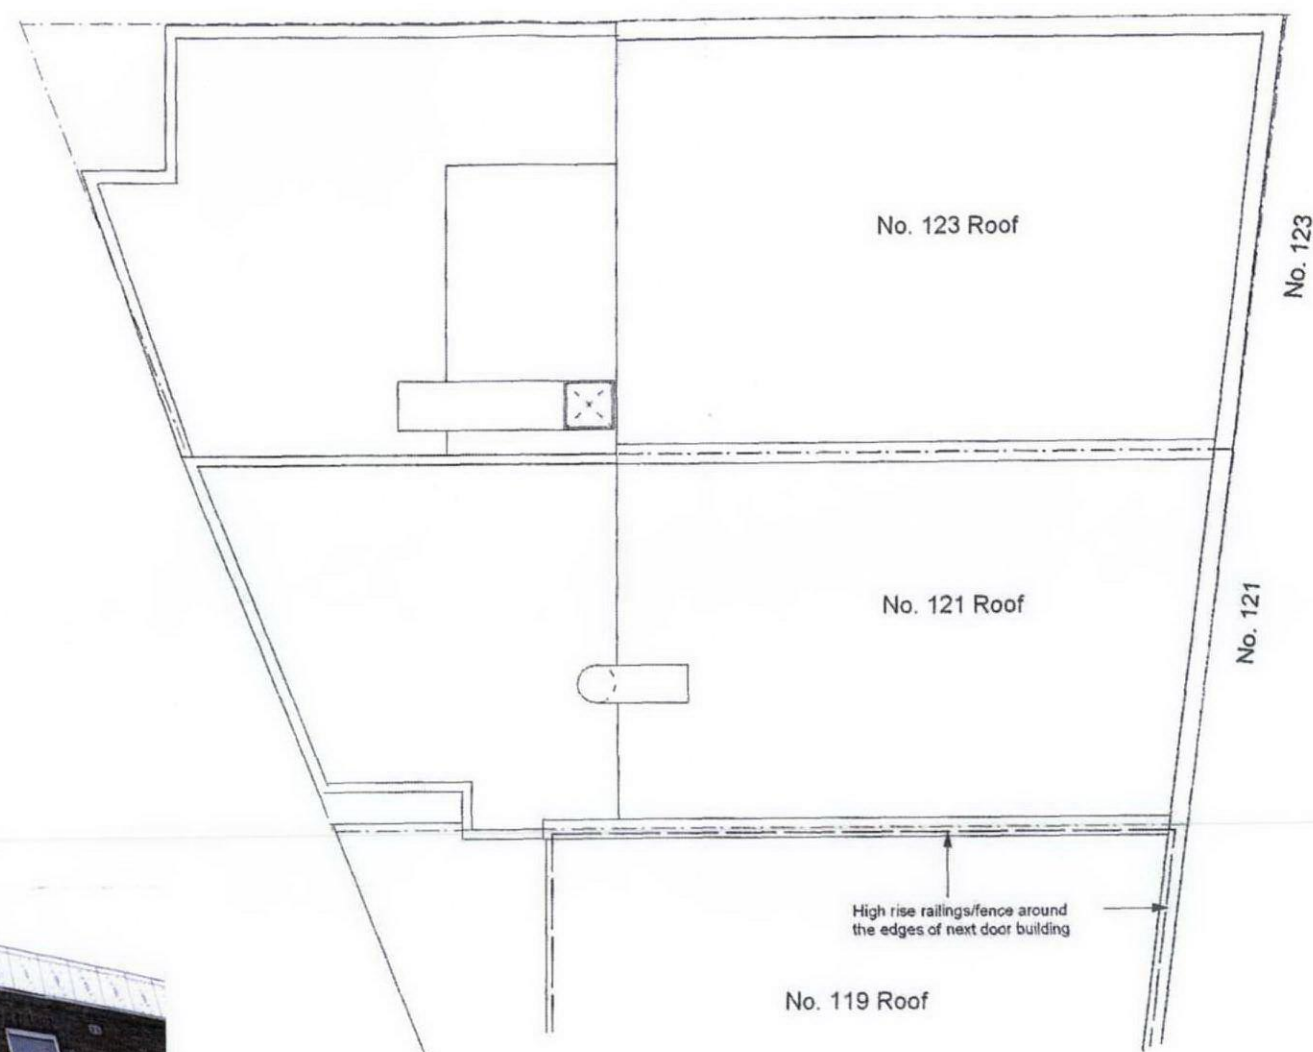

SC Design
Property Developer & Planner
Contact : +44 7979437664
E-mail : samcheung33@hotmail.com

Project:
121-123 Castlehaven Road,
Kantistown, NW1 8SJ

Client:
Ms Cheung

Drawing Title:
Proposed Roof Plan

Drawing No:
121CHR-015

Date: 02/04/2012	Scale: 1:100@A3	Rev:
---------------------	--------------------	------