




1 PROSPECT HOUSE - BAINBRIDGE STREET EXISTING ELEVATION
SCALE 1:200 @ A1



2 PROSPECT HOUSE - BAINBRIDGE STREET PROPOSED ELEVATION
SCALE 1:200 @ A1

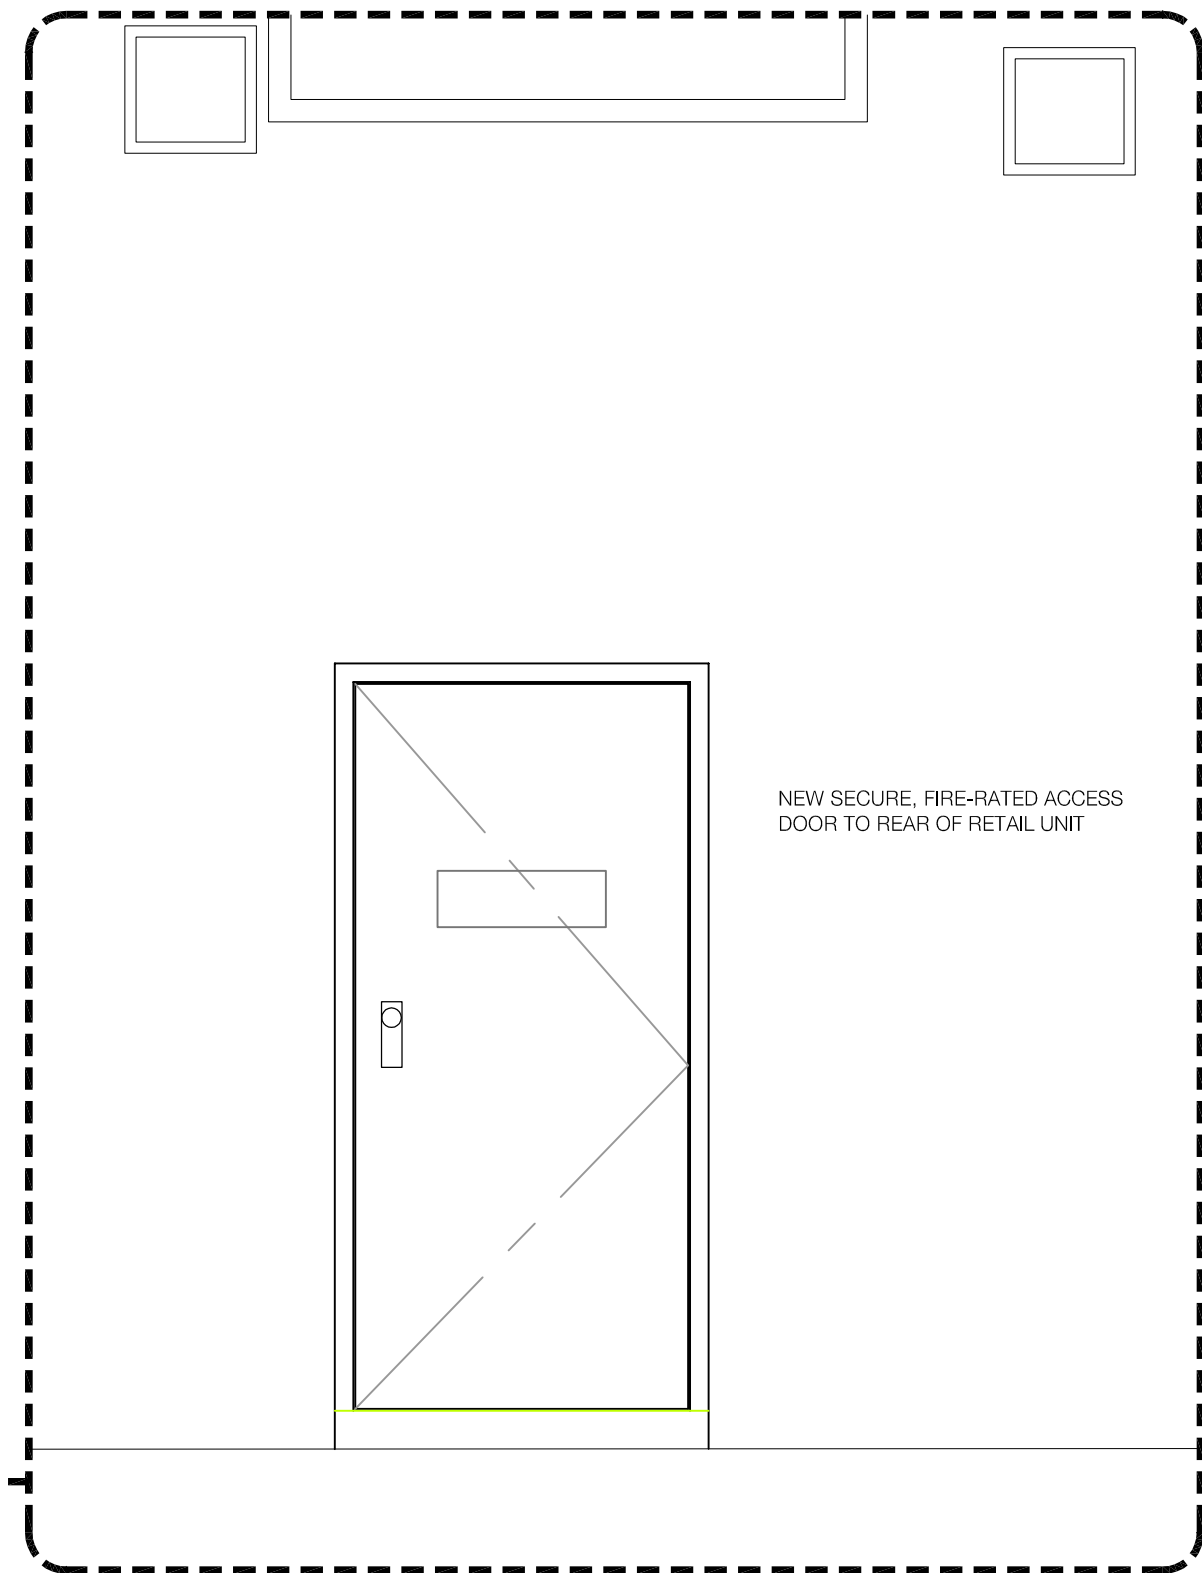

3 PROSPECT HOUSE - PROPOSED NEW DOOR ELEVATION
SCALE 1:20 @ A1

Notes

Rev	Date	Revisions	By	Checked
-----	------	-----------	----	---------

eySmith
MoreySmith
nith

24 Marshalsea Road
London SE1 1HP
Telephone 020 7359 1470
Fax 020 7378 1274
Email info@moreysmith.com
www.moreysmith.com

FOR PLANNING

Job title

PROSPECT HOUSE
NEW OXFORD STREET
LONDON

Drawing title

REAR ELEVATION
EXISTING AND PROPOSED

Date	APRIL 2012	Job no.	RH 428	Drawing no.	EX-01-07	Rev.	-
------	------------	---------	--------	-------------	----------	------	---

Scale	1:200 @ A1	Drawn by	MT	Checked	AM
-------	------------	----------	----	---------	----

Do not scale from this drawing, all dimensions to be checked on site, any discrepancies must be reported to the designer immediately. ©MoreySmith