



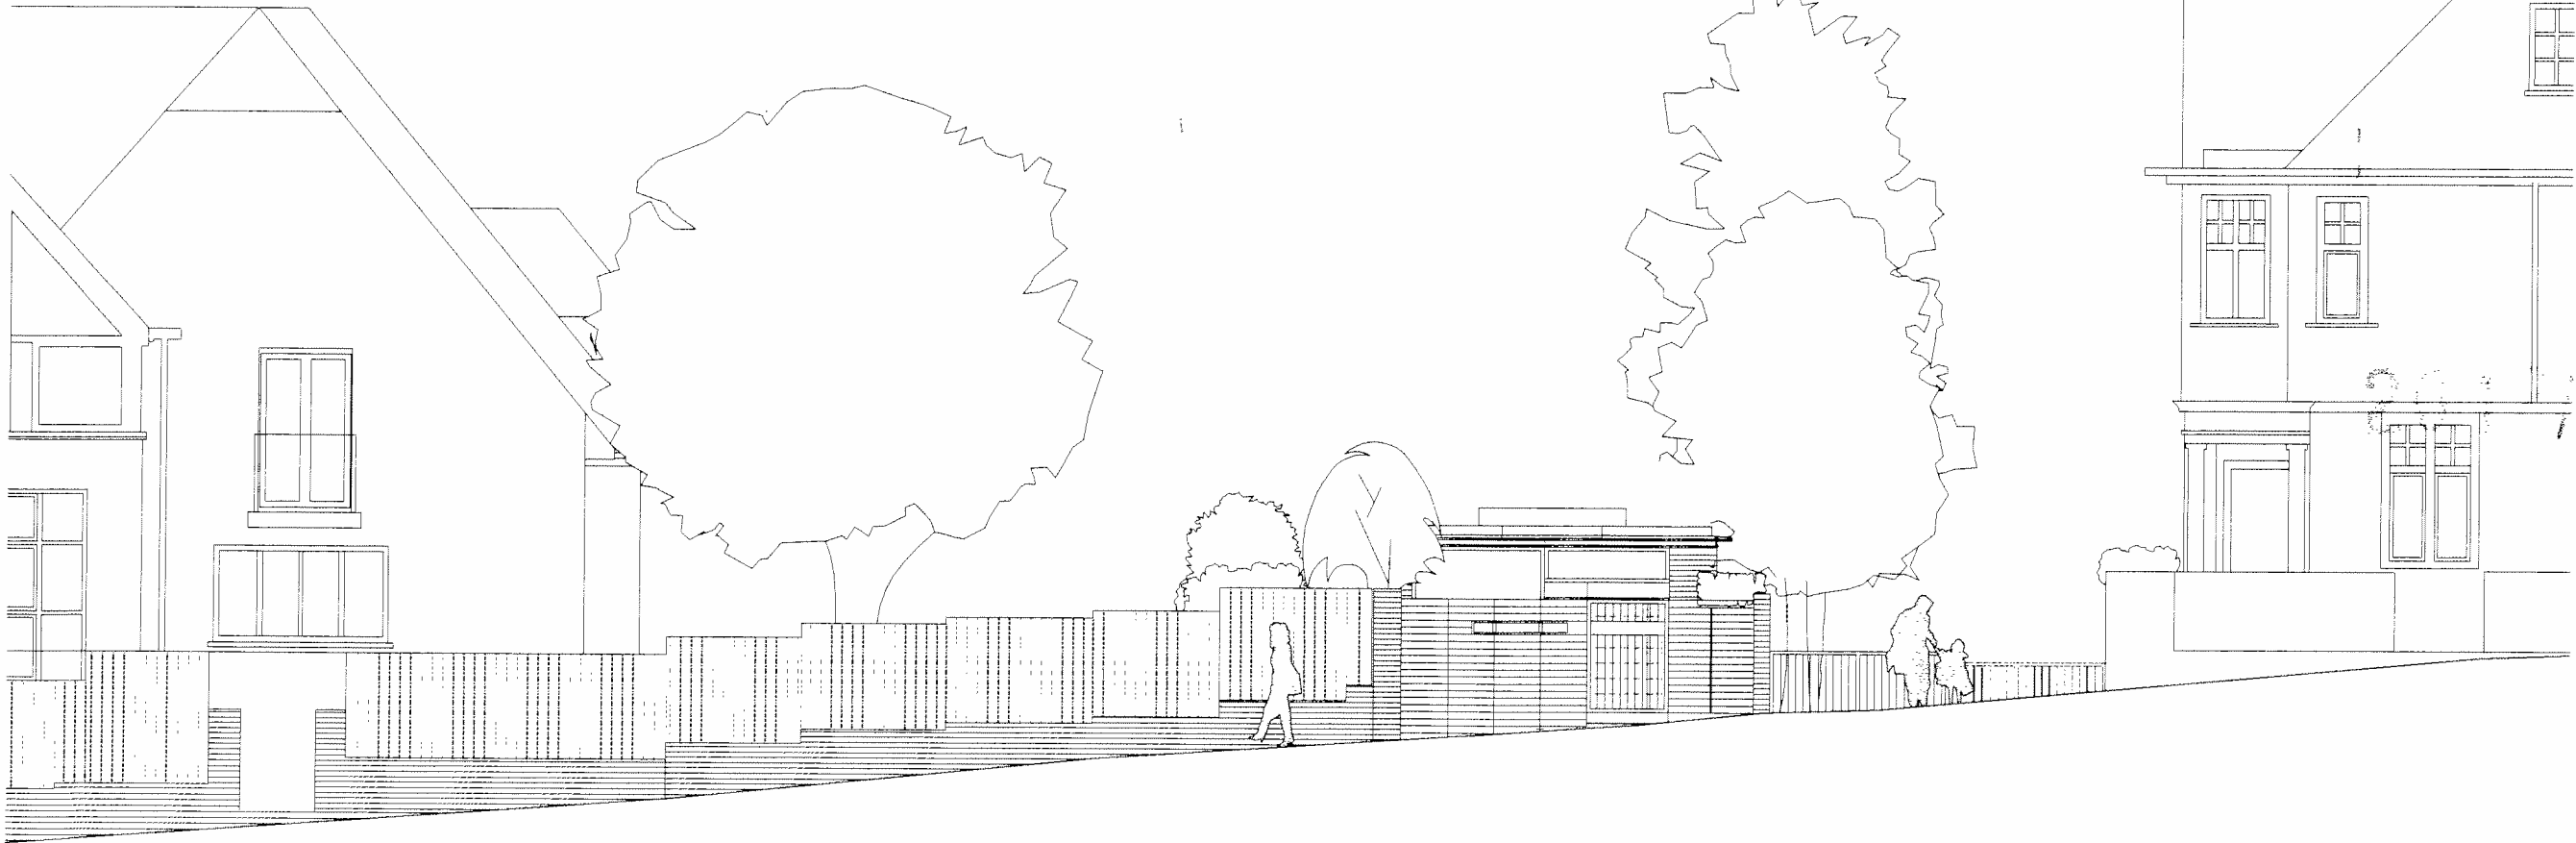

- Notes
1. All dimensions are in millimeters
 2. Dimensions are not to be scaled directly from this drawing
 3. All dimensions are to be checked on site and the Architect is to be informed of any discrepancies before construction commences
 4. All references to drawings refer to the current revision of that drawing
 5. Structural and services information shown is indicative only. Refer to Consultants drawings for details and setting out

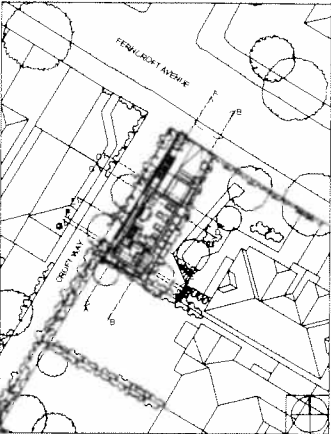

Reference Plan

C	Proposed roof removed and replaced with flat roof	20/03/12	SA
B	Entrance door position amended (As amended)	09/05/11	EK
A	Problem of Highbury Local Farm in adjoining property resolved. Front gate lowered Rear wall removed and flat roof lowered External walls pulled away at ground level from the boundary line Additional planting of trees and shrubs to enhance the setting of the site Disposal and to the south of the site lowered Basement windows reduced including the removal of windows 3 Internal layout amended	23/06/10	SA

Rev Description Date By CHK

 buj architects

36 Millharbour
London
E14 9TA

Tel: 020 7681 3800
Fax: 020 7681 3801
e-mail: bu@buj.co.uk


Job Site
Fermcroft Avenue

Develop Site
Proposed North-East Elevation
Front, Fermcroft Avenue




Drawn by SA Date Oct 2009 Scale @ A1 1:50

Checked initials Issued for PLANNING

Job No.	Client Ref.	Project Name	Drawing No.	Revision
1045	(--)	PI	020	C

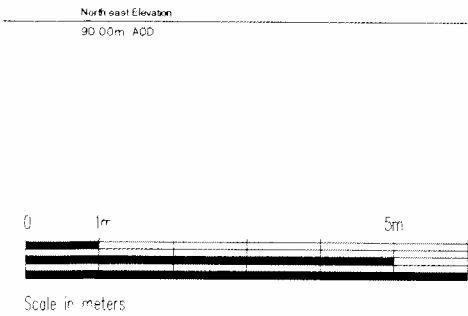

1. All dimensions are in millimeters
2. Dimensions are not to be scaled directly from this drawing
3. All dimensions are to be checked on site and the Architect is to be informed of any discrepancies before construction commences
4. All references to drawings refer to the current revision of that drawing
5. Structural and services information shown is indicative only. Refer to Consultants' drawings for details and setting out.

   

Rev	Description	Date	By	Chk
-----	-------------	------	----	-----



Tel: 020 7431 3200

London Fax: 020 7831 8301

Email: buy@buy.co.uk




Femcroft Avenue

Proposed South-West Elevation
Rear

Job No.	Client Ref.	Project Status	Drawing No.	Revision
---------	-------------	----------------	-------------	----------

1045 (-) PL 021 B

- 1 All dimensions are in millimeters
- 2 Dimensions are not to be scaled directly from this drawing
- 3 All dimensions are to be checked on site and the Architect is to be informed of any discrepancies before construction commences
- 4 All references to drawings refer to the current revision of that drawing
- 5 Structural and services information shown is indicative only Refer to Consultants drawings for details and setting out

   

Rev	Description	Date	By	Chk
-----	-------------	------	----	-----



36 Millharbour Tel: 020 7831 3300
London Fax: 020 7831 3301
E14 8TX e-mail: bu@bu.co.uk


Femcroft Avenue

Drawing title
Proposed North-West Elevation
Croft Way

Owner by SA	Date Oct 2009	Scale @ A1 1:50		
Checking Checked	Date initials	Issued for PLANNING		
Job No.	CMS Ref.	Project Status	Drawing No.	Revision
1045	(--)	PL	022	B

Notes

- 1 All dimensions are in millimeters
- 2 Dimensions are not to be scaled directly from this drawing
- 3 All dimensions are to be checked on site and the Architect is to be informed of any discrepancies before construction commences
- 4 All references to drawings refer to the current revision of that drawing
- 5 Structural and services information shown is indicative only. Refer to Consultant's drawings for details and setting out.

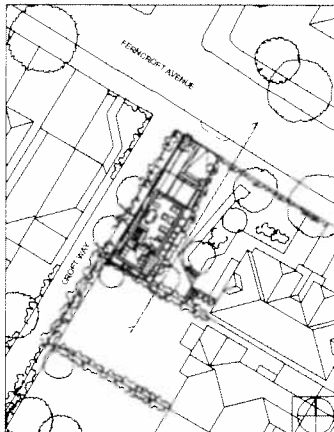

Reference Plan

2012/ 2736/F

B	Proposed not removed and replaced with the roof	30/03/12	SA	
A	Revision of Honey Locum Tree in adjoining property, removed. Front gate removed. Down road removed and the roof removed. External walls added along the ground level from the boundary line. Additional planting of trees and shrubs to enhance the outlook of the site. Proposed not to the south of the site lowered. (Basement) proposed, including the removal of basement 3. (Basement) proposed.	23/06/10	SA	
Rev	Description	Date	By	CHK




buj architects

36 Millharbour
London
E14 8TX
Tel: 020 7551 3300
Fax: 020 7551 3501
e-mail: buj@buj.co.uk


Job title
Ferncroft Avenue

Drawing title
Proposed South-East Elevation

Drawn by SA	Date Oct 2009	Scale @ A1 1:50
Checked Checked	Date initials	Issued for PLANNING
Job No. 1045	Client Ref. (--)	Project Status PL
Drawing No. 023	Revision B	

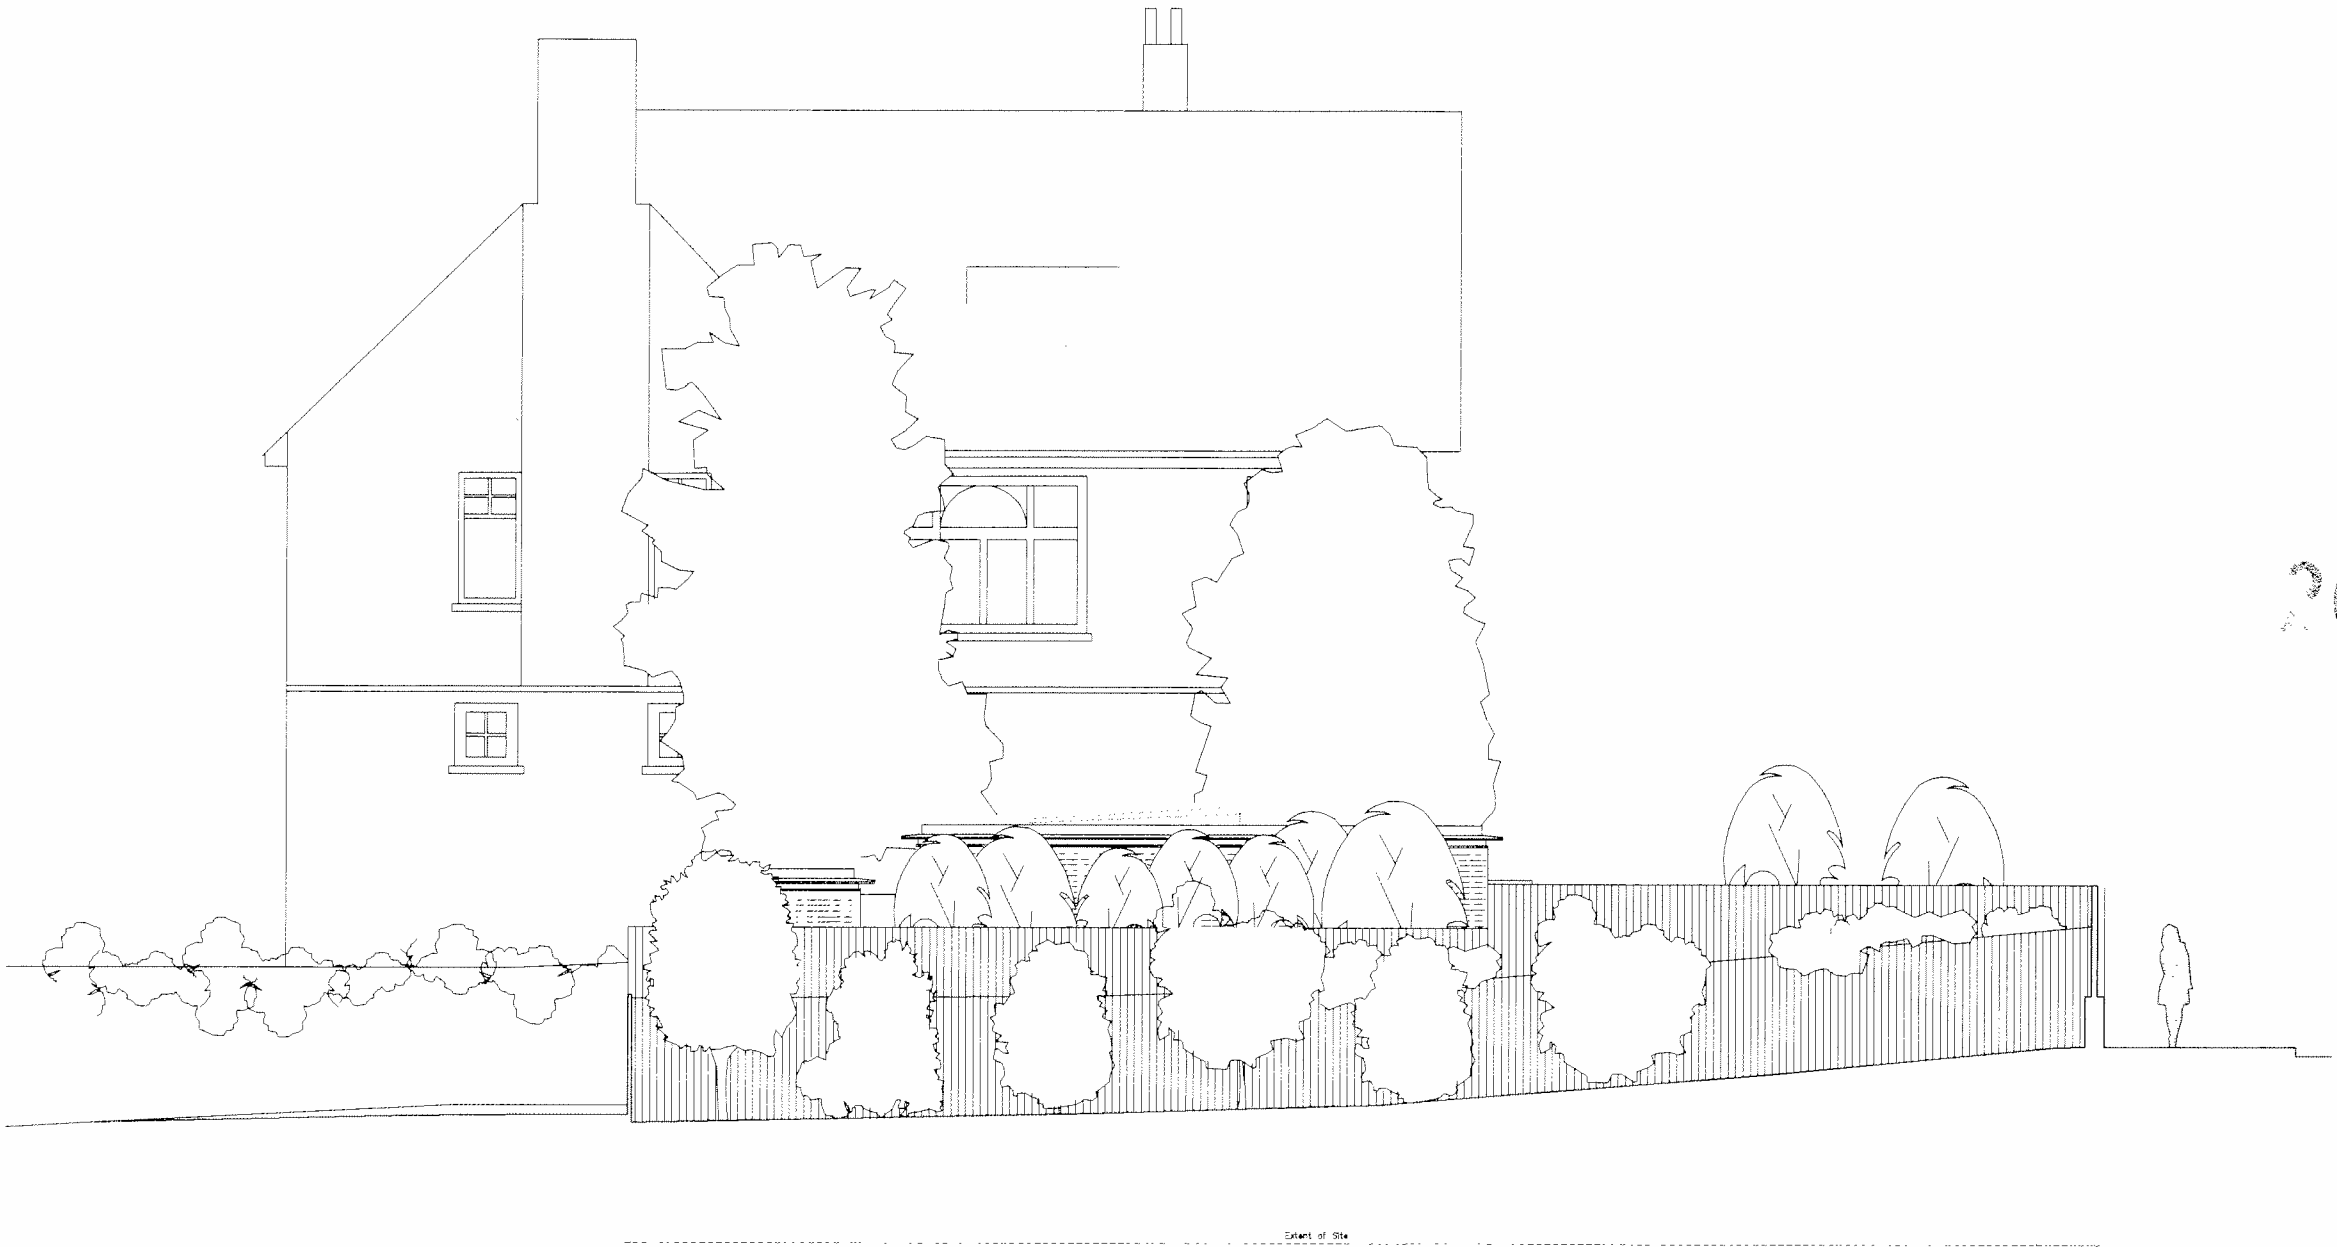

South East Elevation
90 00mm AOD

 

Scale in meters