


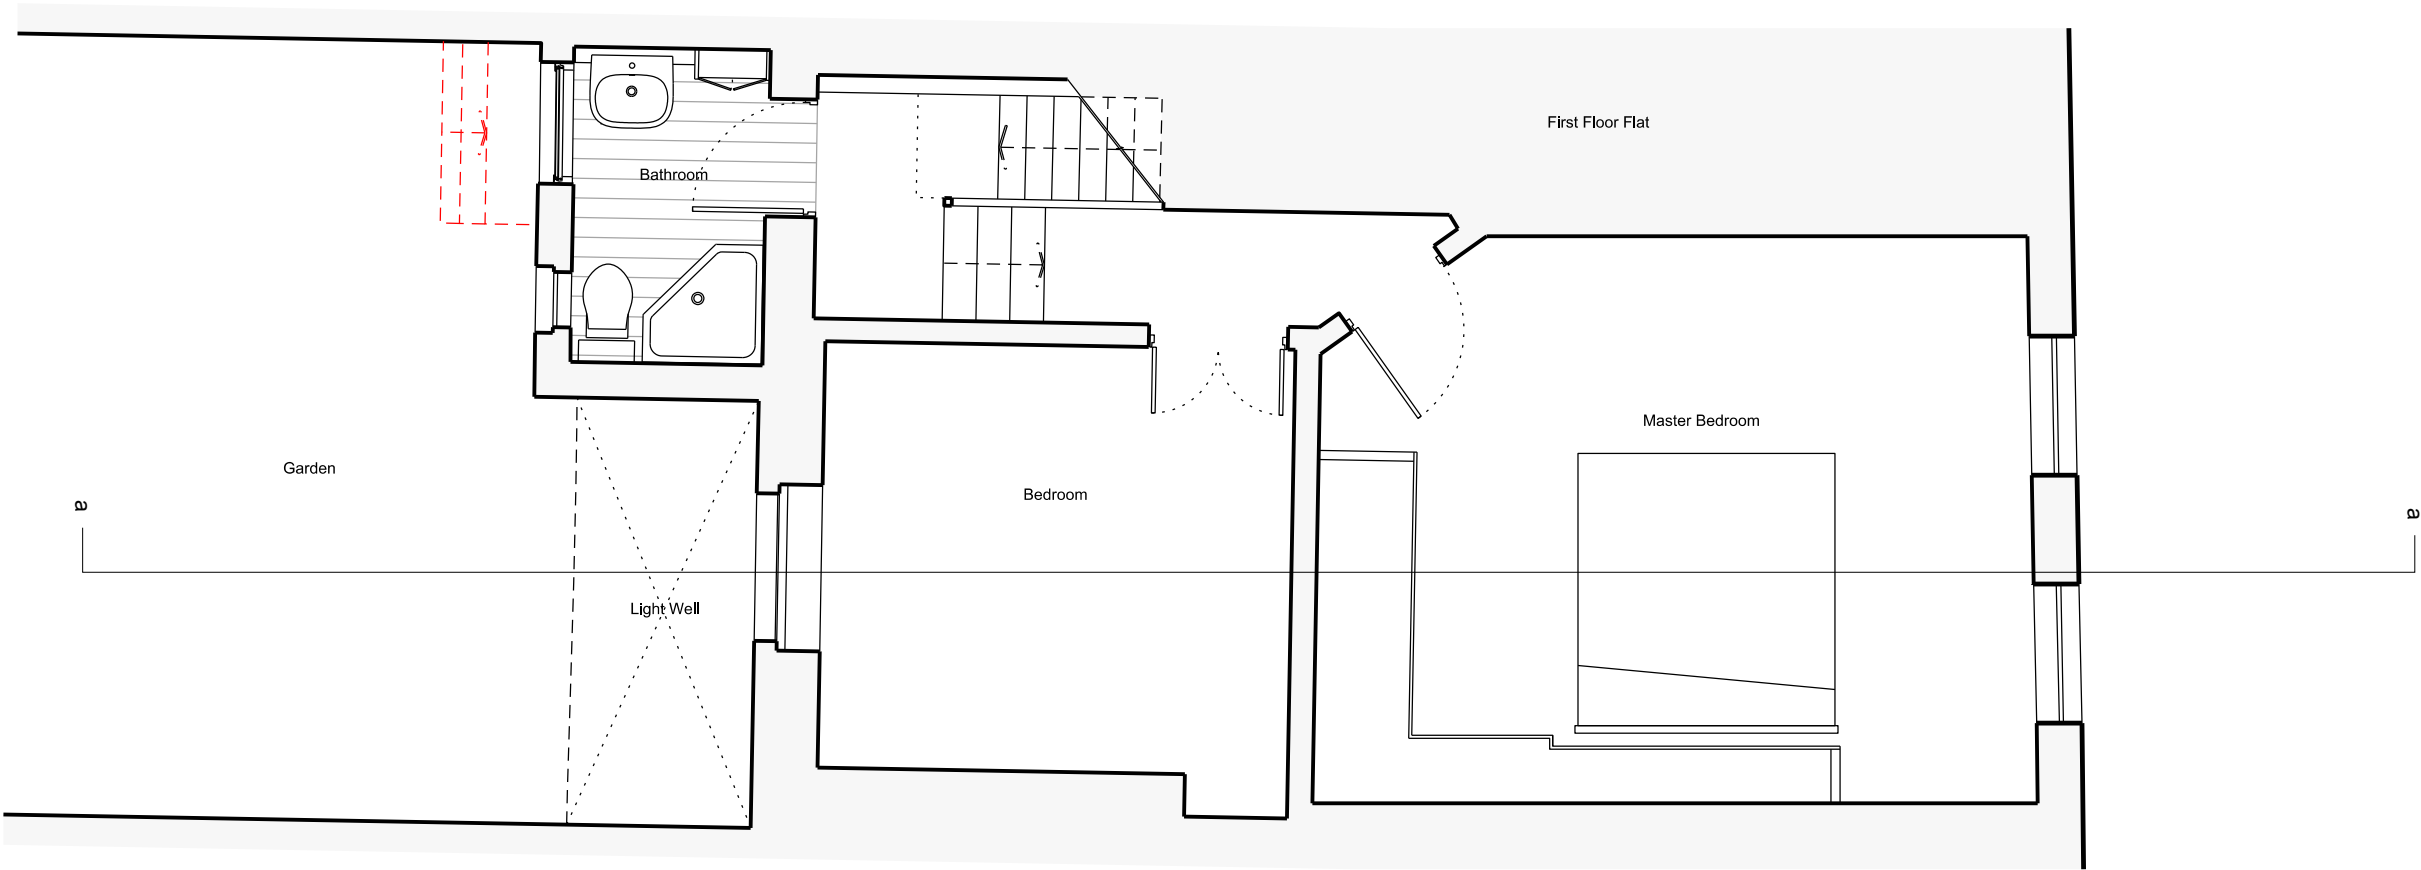

Proposed Upper Ground Floor Plan
Scale 1:50 @ A3

62a Fortess Road NW5 2HG
March 2012



status	Planning
revision	-
revision date	March 2012