


EXISTING UPPER
GROUND FLOOR

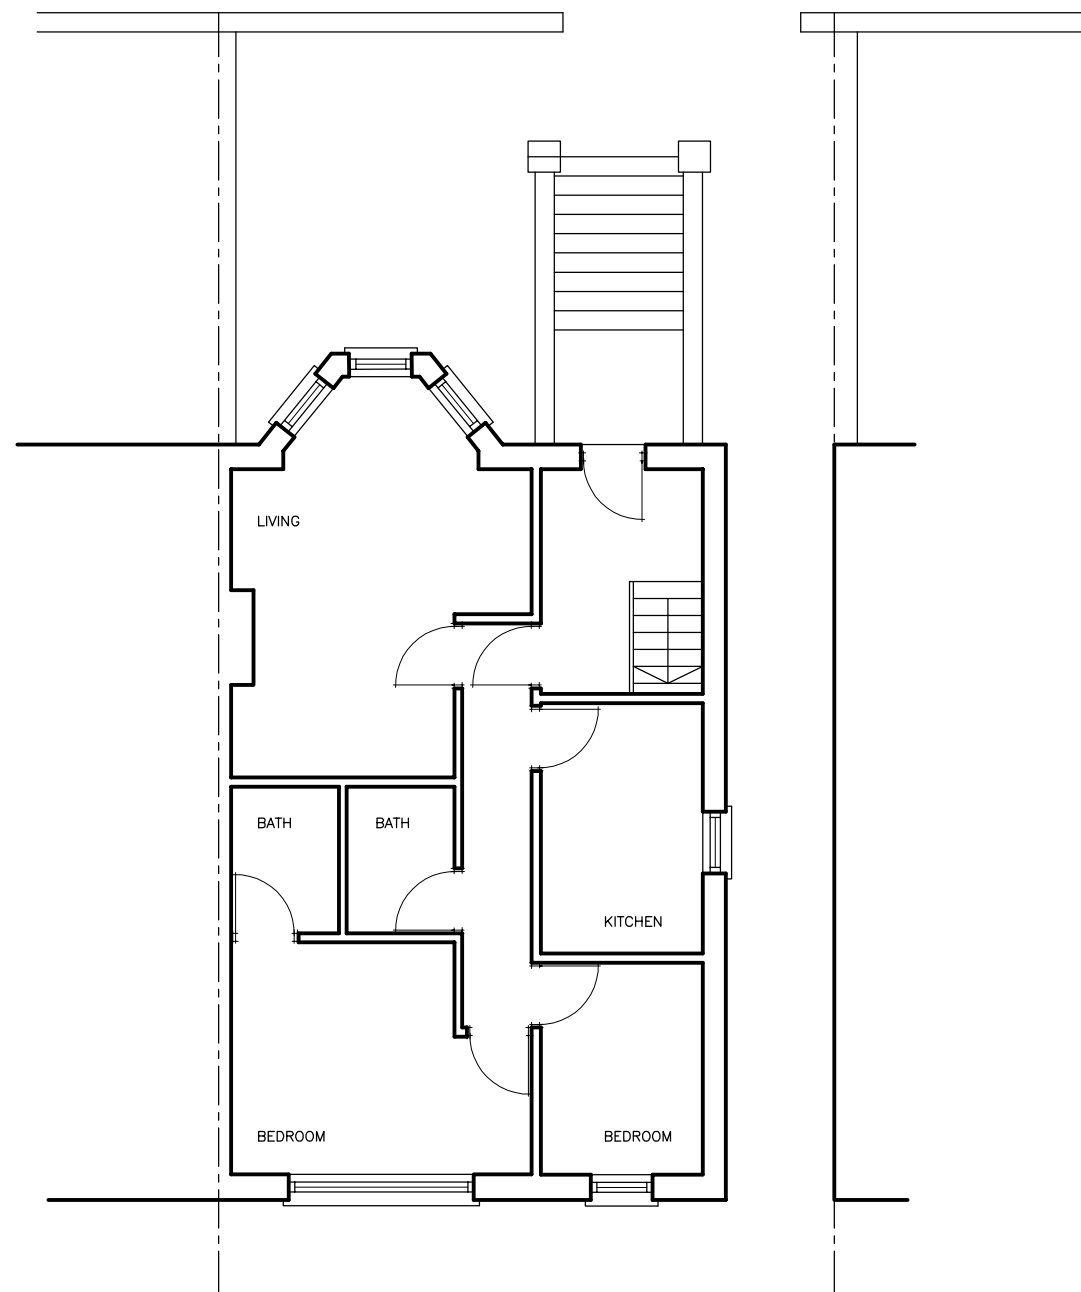

PROPOSED UPPER
GROUND FLOOR

Rev:

Drawing Title:
Existing & proposed
floor plans
Project:
New window

Scale: 1:100@A3

Drwn: tdo

Date: sept 2011

Drawing No:

Location:
Flat B 12 Garlinge Road
London NW2

4221	01	
------	----	--

STUART HENLEY & PARTNERS
Chartered Surveyors & Planning Consultants

2a Wrotham Business Park
Hadley, Barnet
Herts EN5 4SB

t: 020 8275 1080
f: 0800 007 3003
e: info@planningconsent.com
w: www.planningconsent.com

Copyright and design right held by Stuart Henley & Partners Ltd. No unauthorised reproduction permitted.