


STRUCTURE SHOULD BE BUILT TO THE DIMENSIONS SHOWN UNLESS OTHERWISE SPECIFIED. DIMENSIONS SHALL BE TAKEN TO THE FACE UNLESS OTHERWISE SPECIFIED. DIMENSIONS TO FACE UNLESS OTHERWISE SPECIFIED. DIMENSIONS TO FACE UNLESS OTHERWISE SPECIFIED.

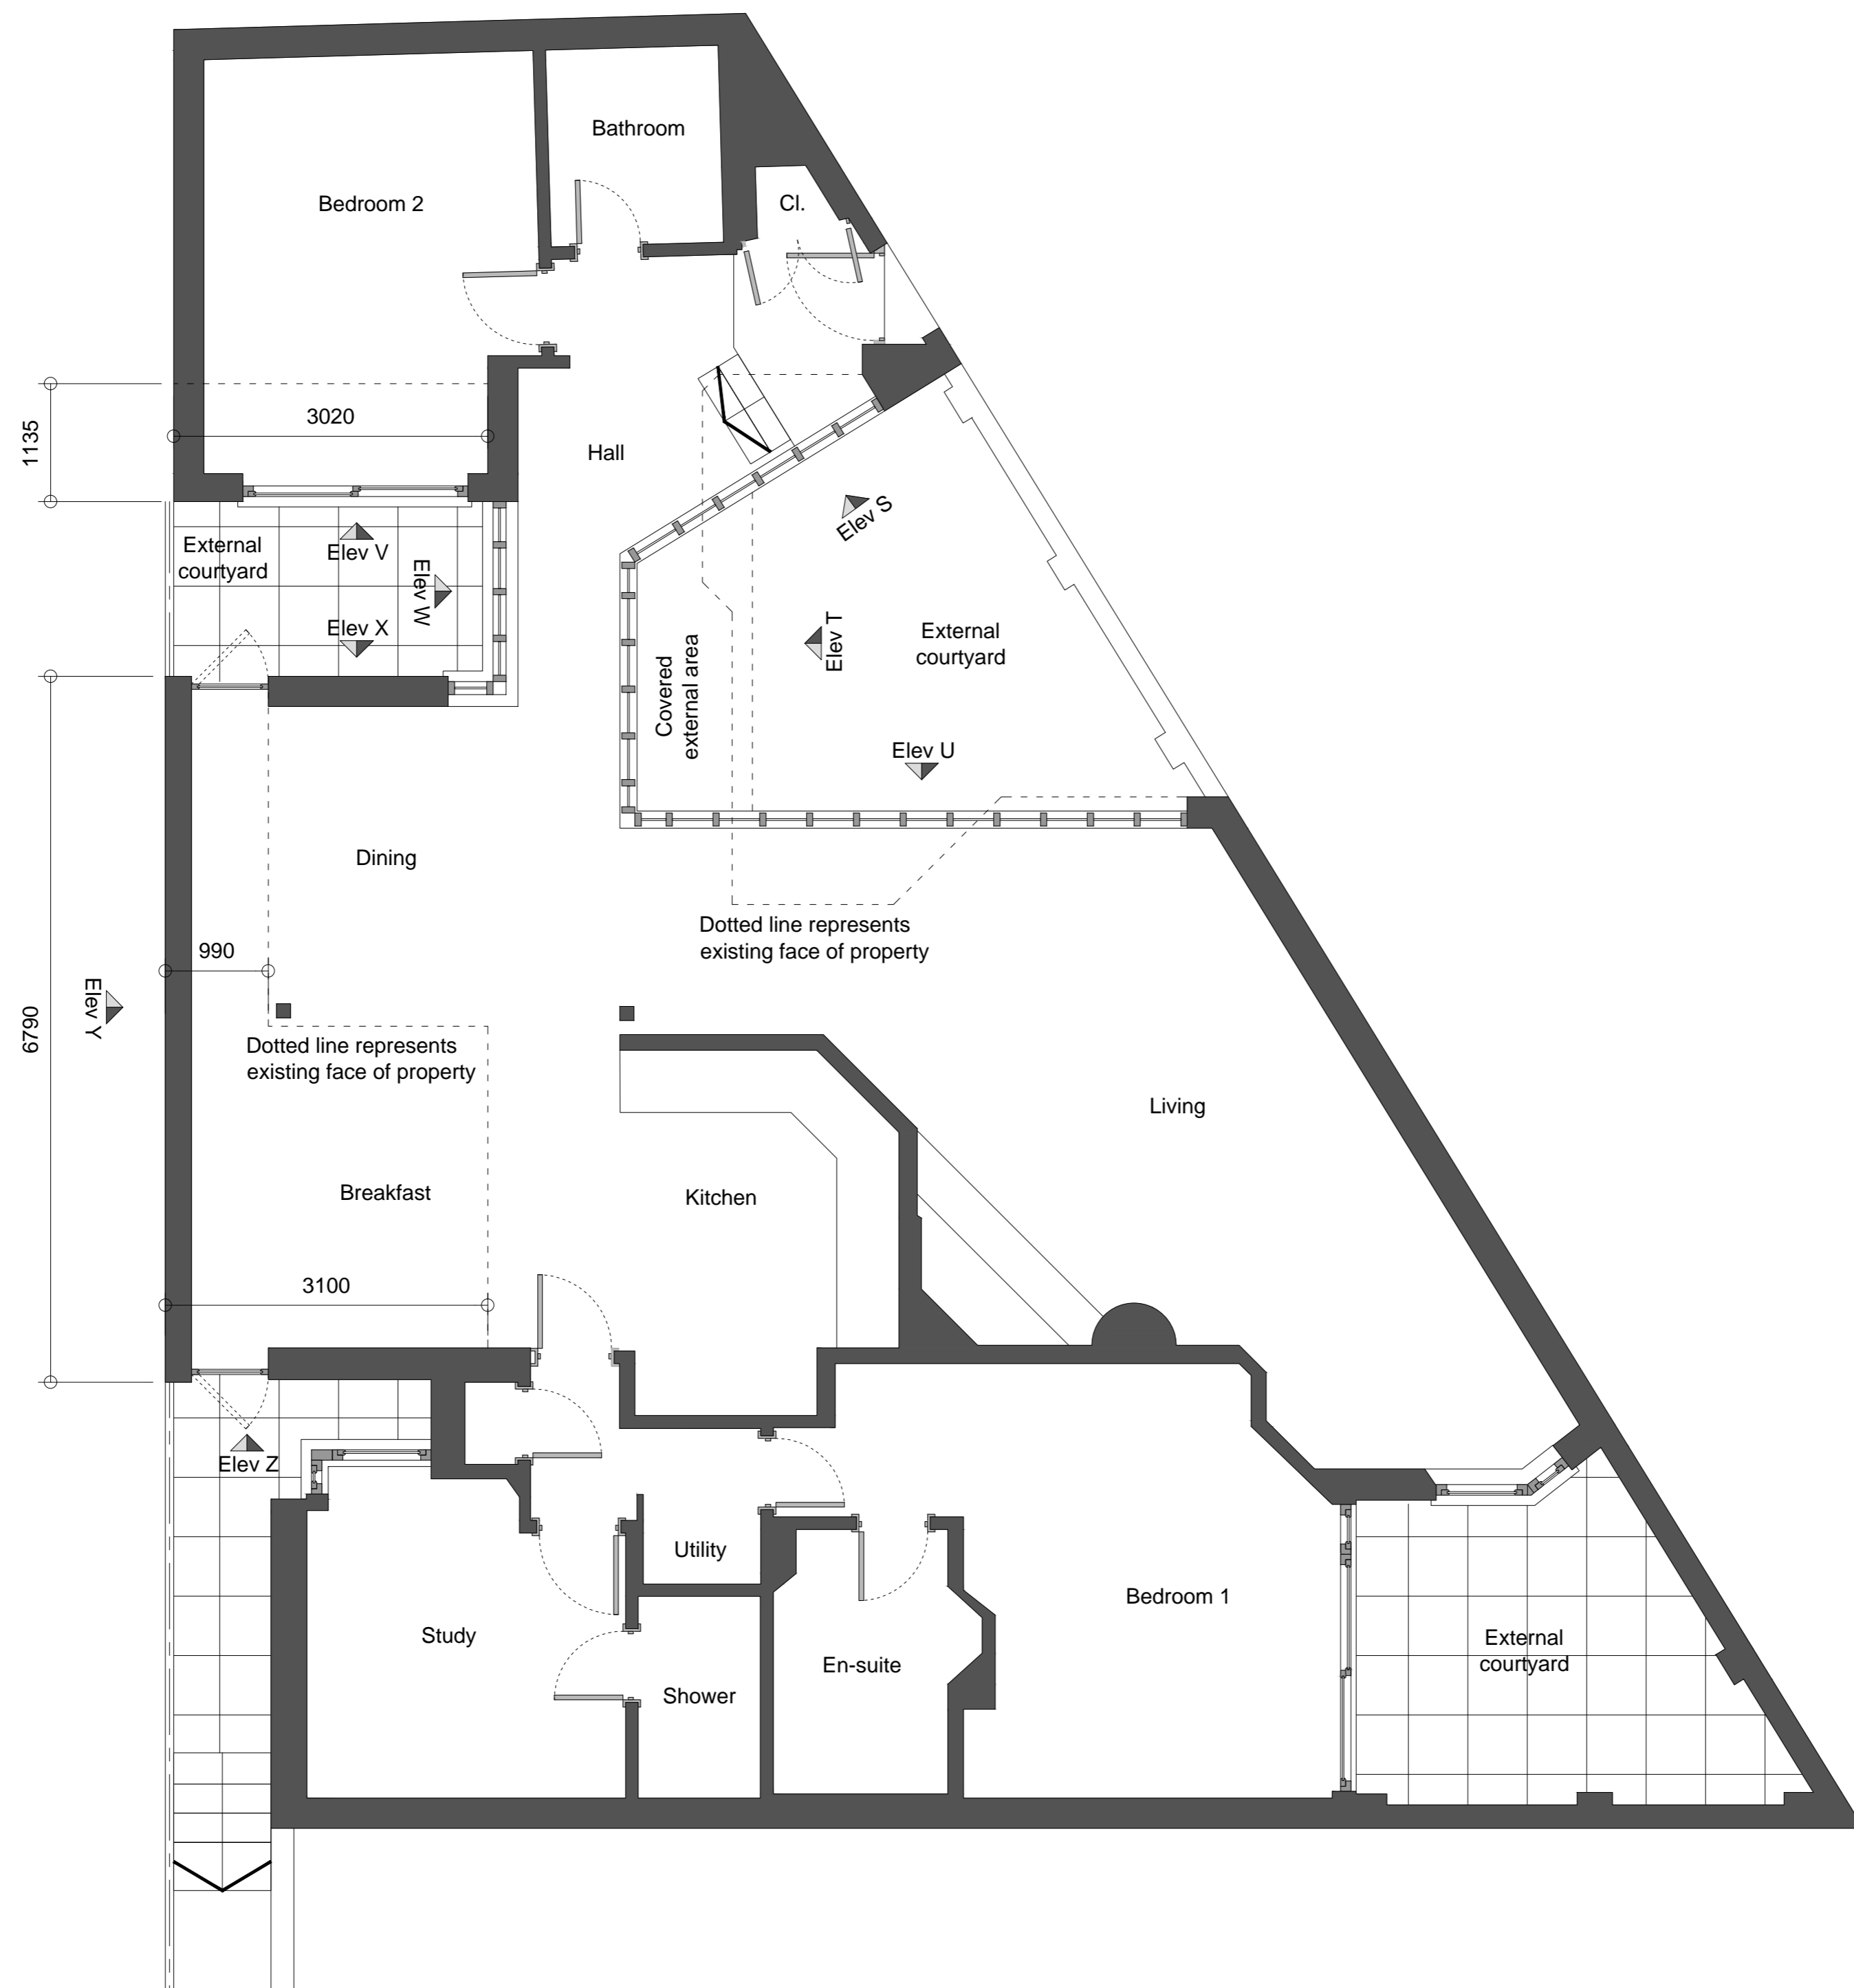

revision	changes	date
A	Scale changed	21.05.12

date of issue	scale	paper size
April 2012	1:50	A2

job number	drawing number	revision
172	172 : 12	A

7 Akenside Road  
Ground Floor Plan  
Proposed

area

ANDREW HARRIS ARCHITECTS  
www.andrewharris.co.uk