

PLANNING

REVISIONS

NOTES

3 PARK VILLAGE WEST
LONDON, NW1

EXISTING SITE PLAN

DWG No: 3PV/S001



SCALE: 1 : 200

DATE: MARCH 2012

belsize
architects

48 PARKHILL ROAD, LONDON NW3 2YP
TEL 020 7482 4420 - FAX 020 7482 4186
MAIL@BELSIZEARCHITECTS.COM

© COPYRIGHT
NOT TO BE REPRODUCED OR USED
WITHOUT PERMISSION

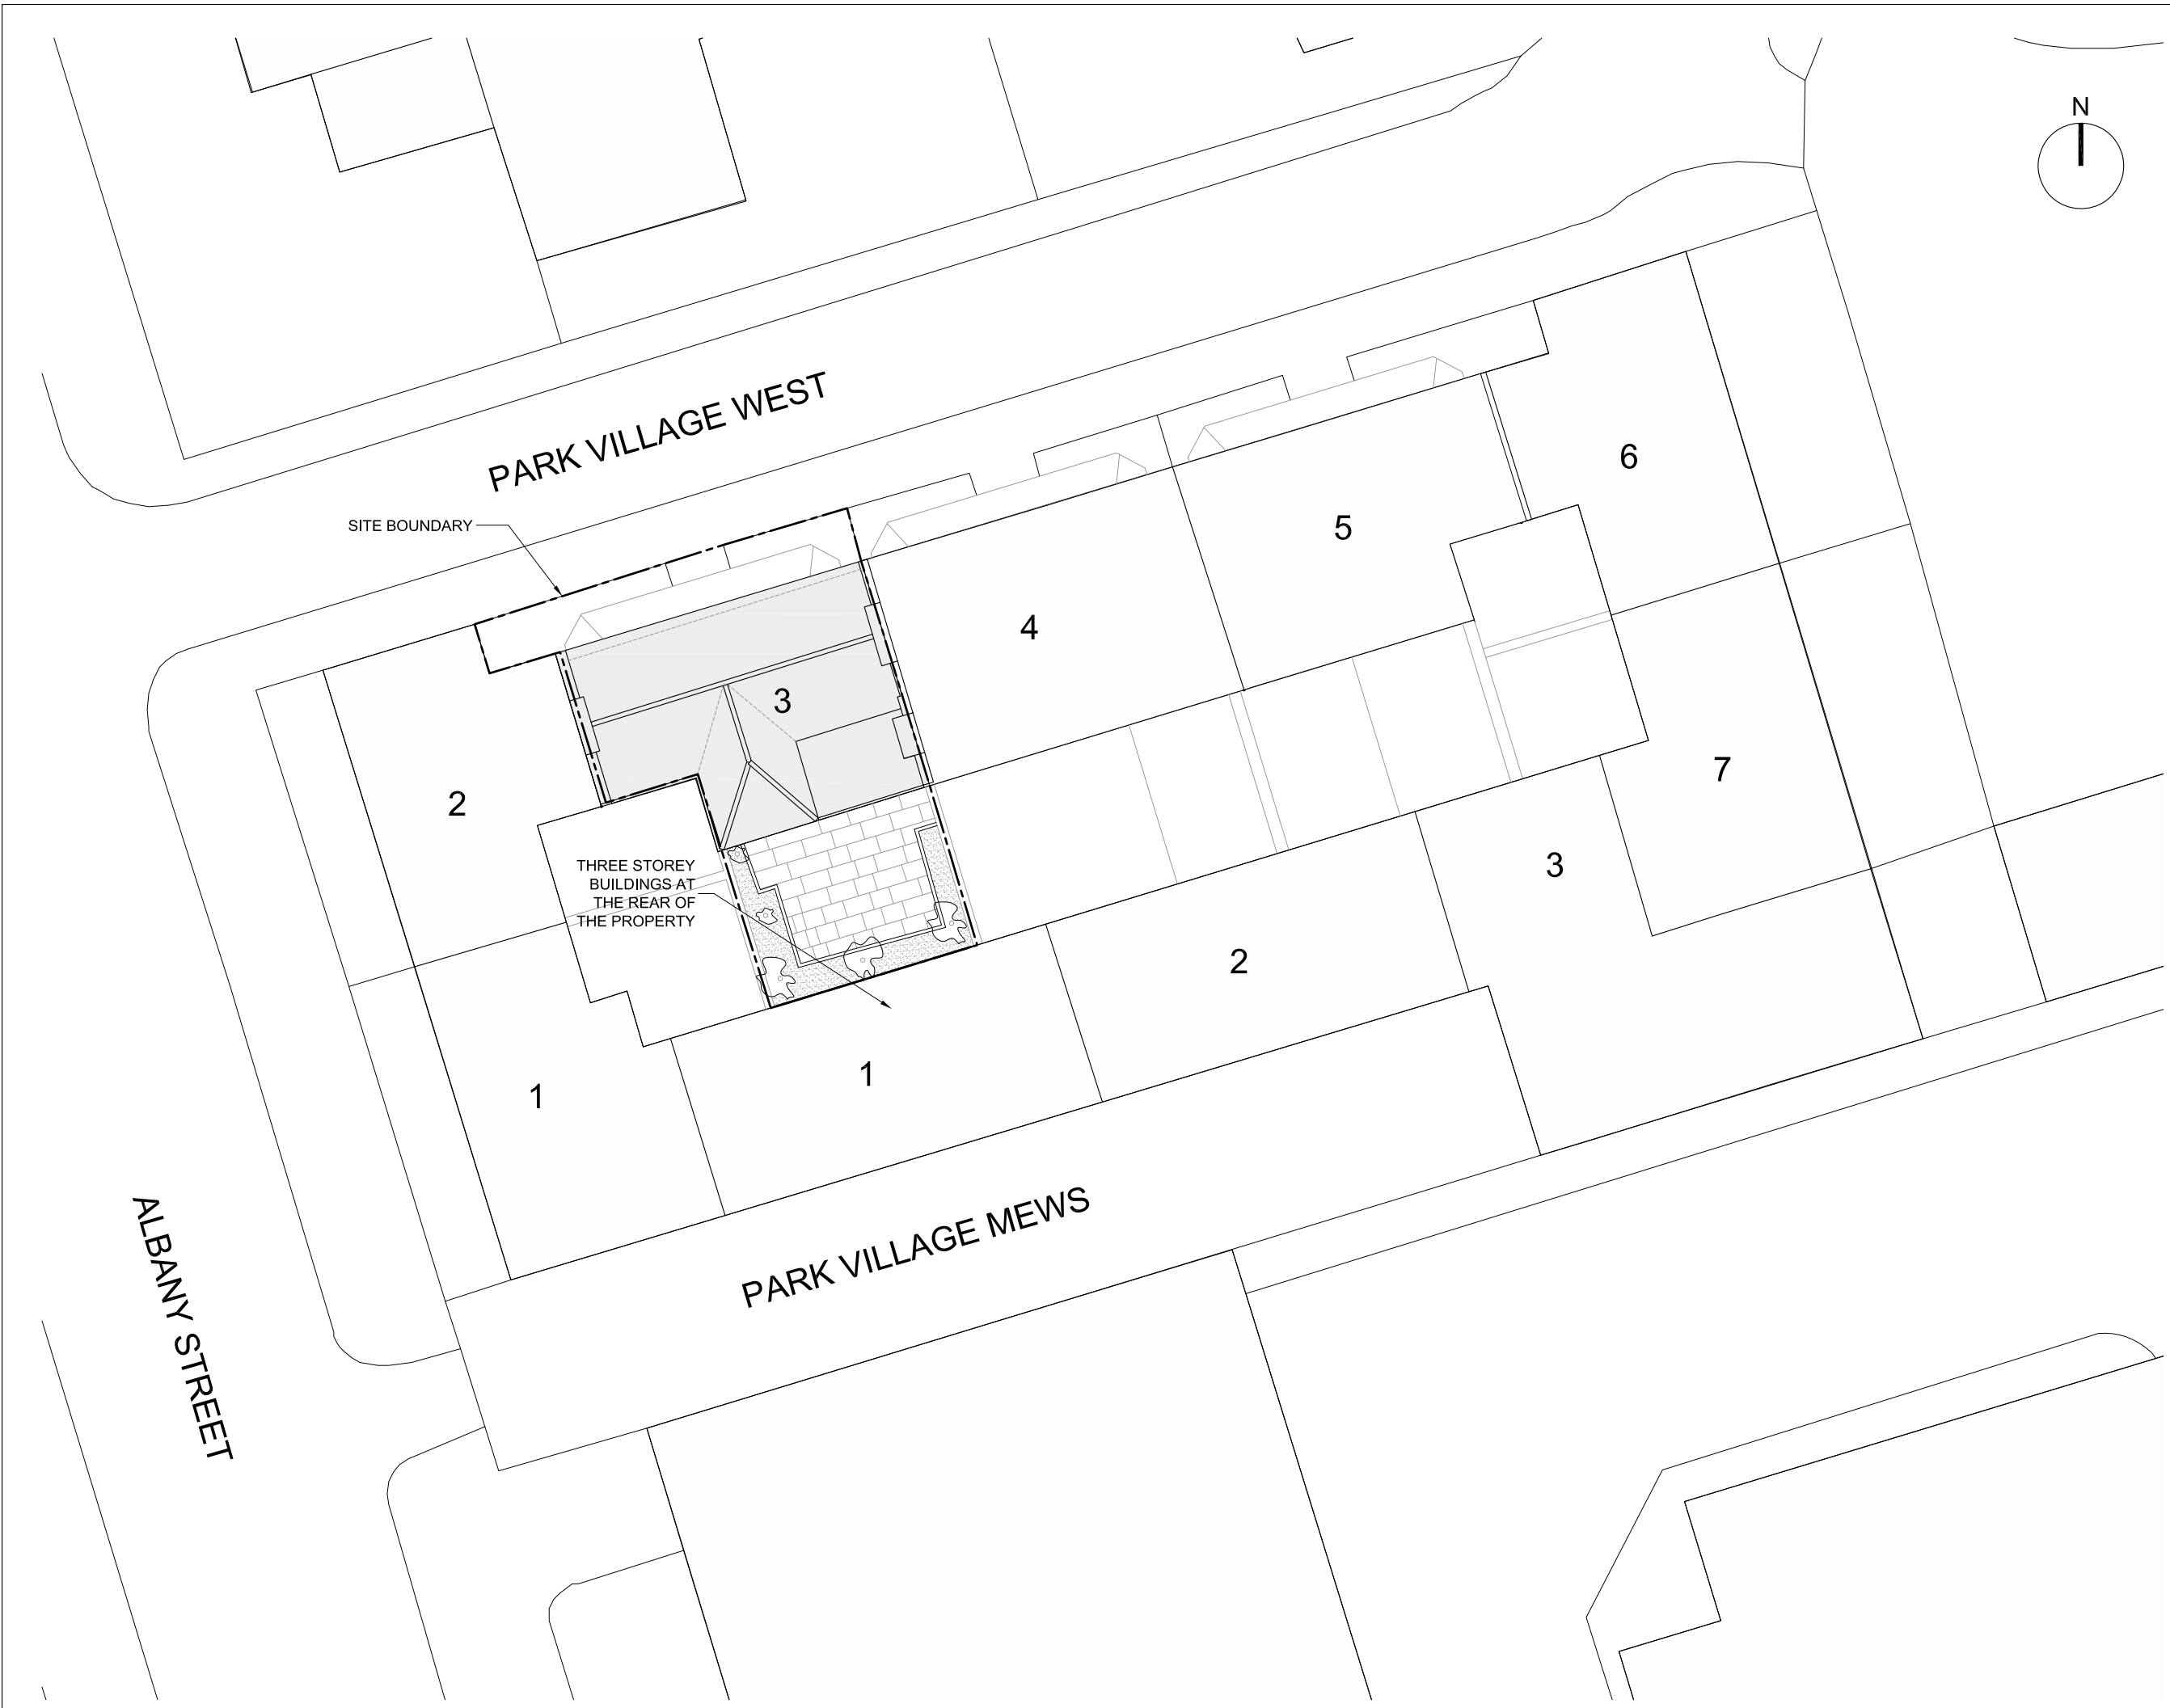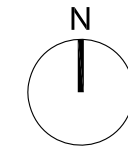

PARK VILLAGE WEST

SITE BOUNDARY

THREE STOREY
BUILDINGS AT
THE REAR OF
THE PROPERTY

ALBANY STREET

PARK VILLAGE MEWS

PLANNING

REVISIONS

NOTES

3 PARK VILLAGE WEST
LONDON, NW1

EXISTING LOWER
GROUND FLOOR PLAN

DWG No: 3PV/S101



SCALE: 1:50 @ A3

DATE: NOVEMBER 2011

belsize
architects

48 PARKHILL ROAD, LONDON NW3 2YP
TEL 020 7482 4420 - FAX 020 7482 4186
MAIL@BELSIZEARCHITECTS.COM

© COPYRIGHT
NOT TO BE REPRODUCED OR USED
WITHOUT PERMISSION

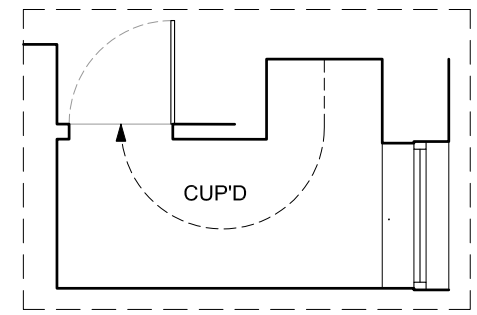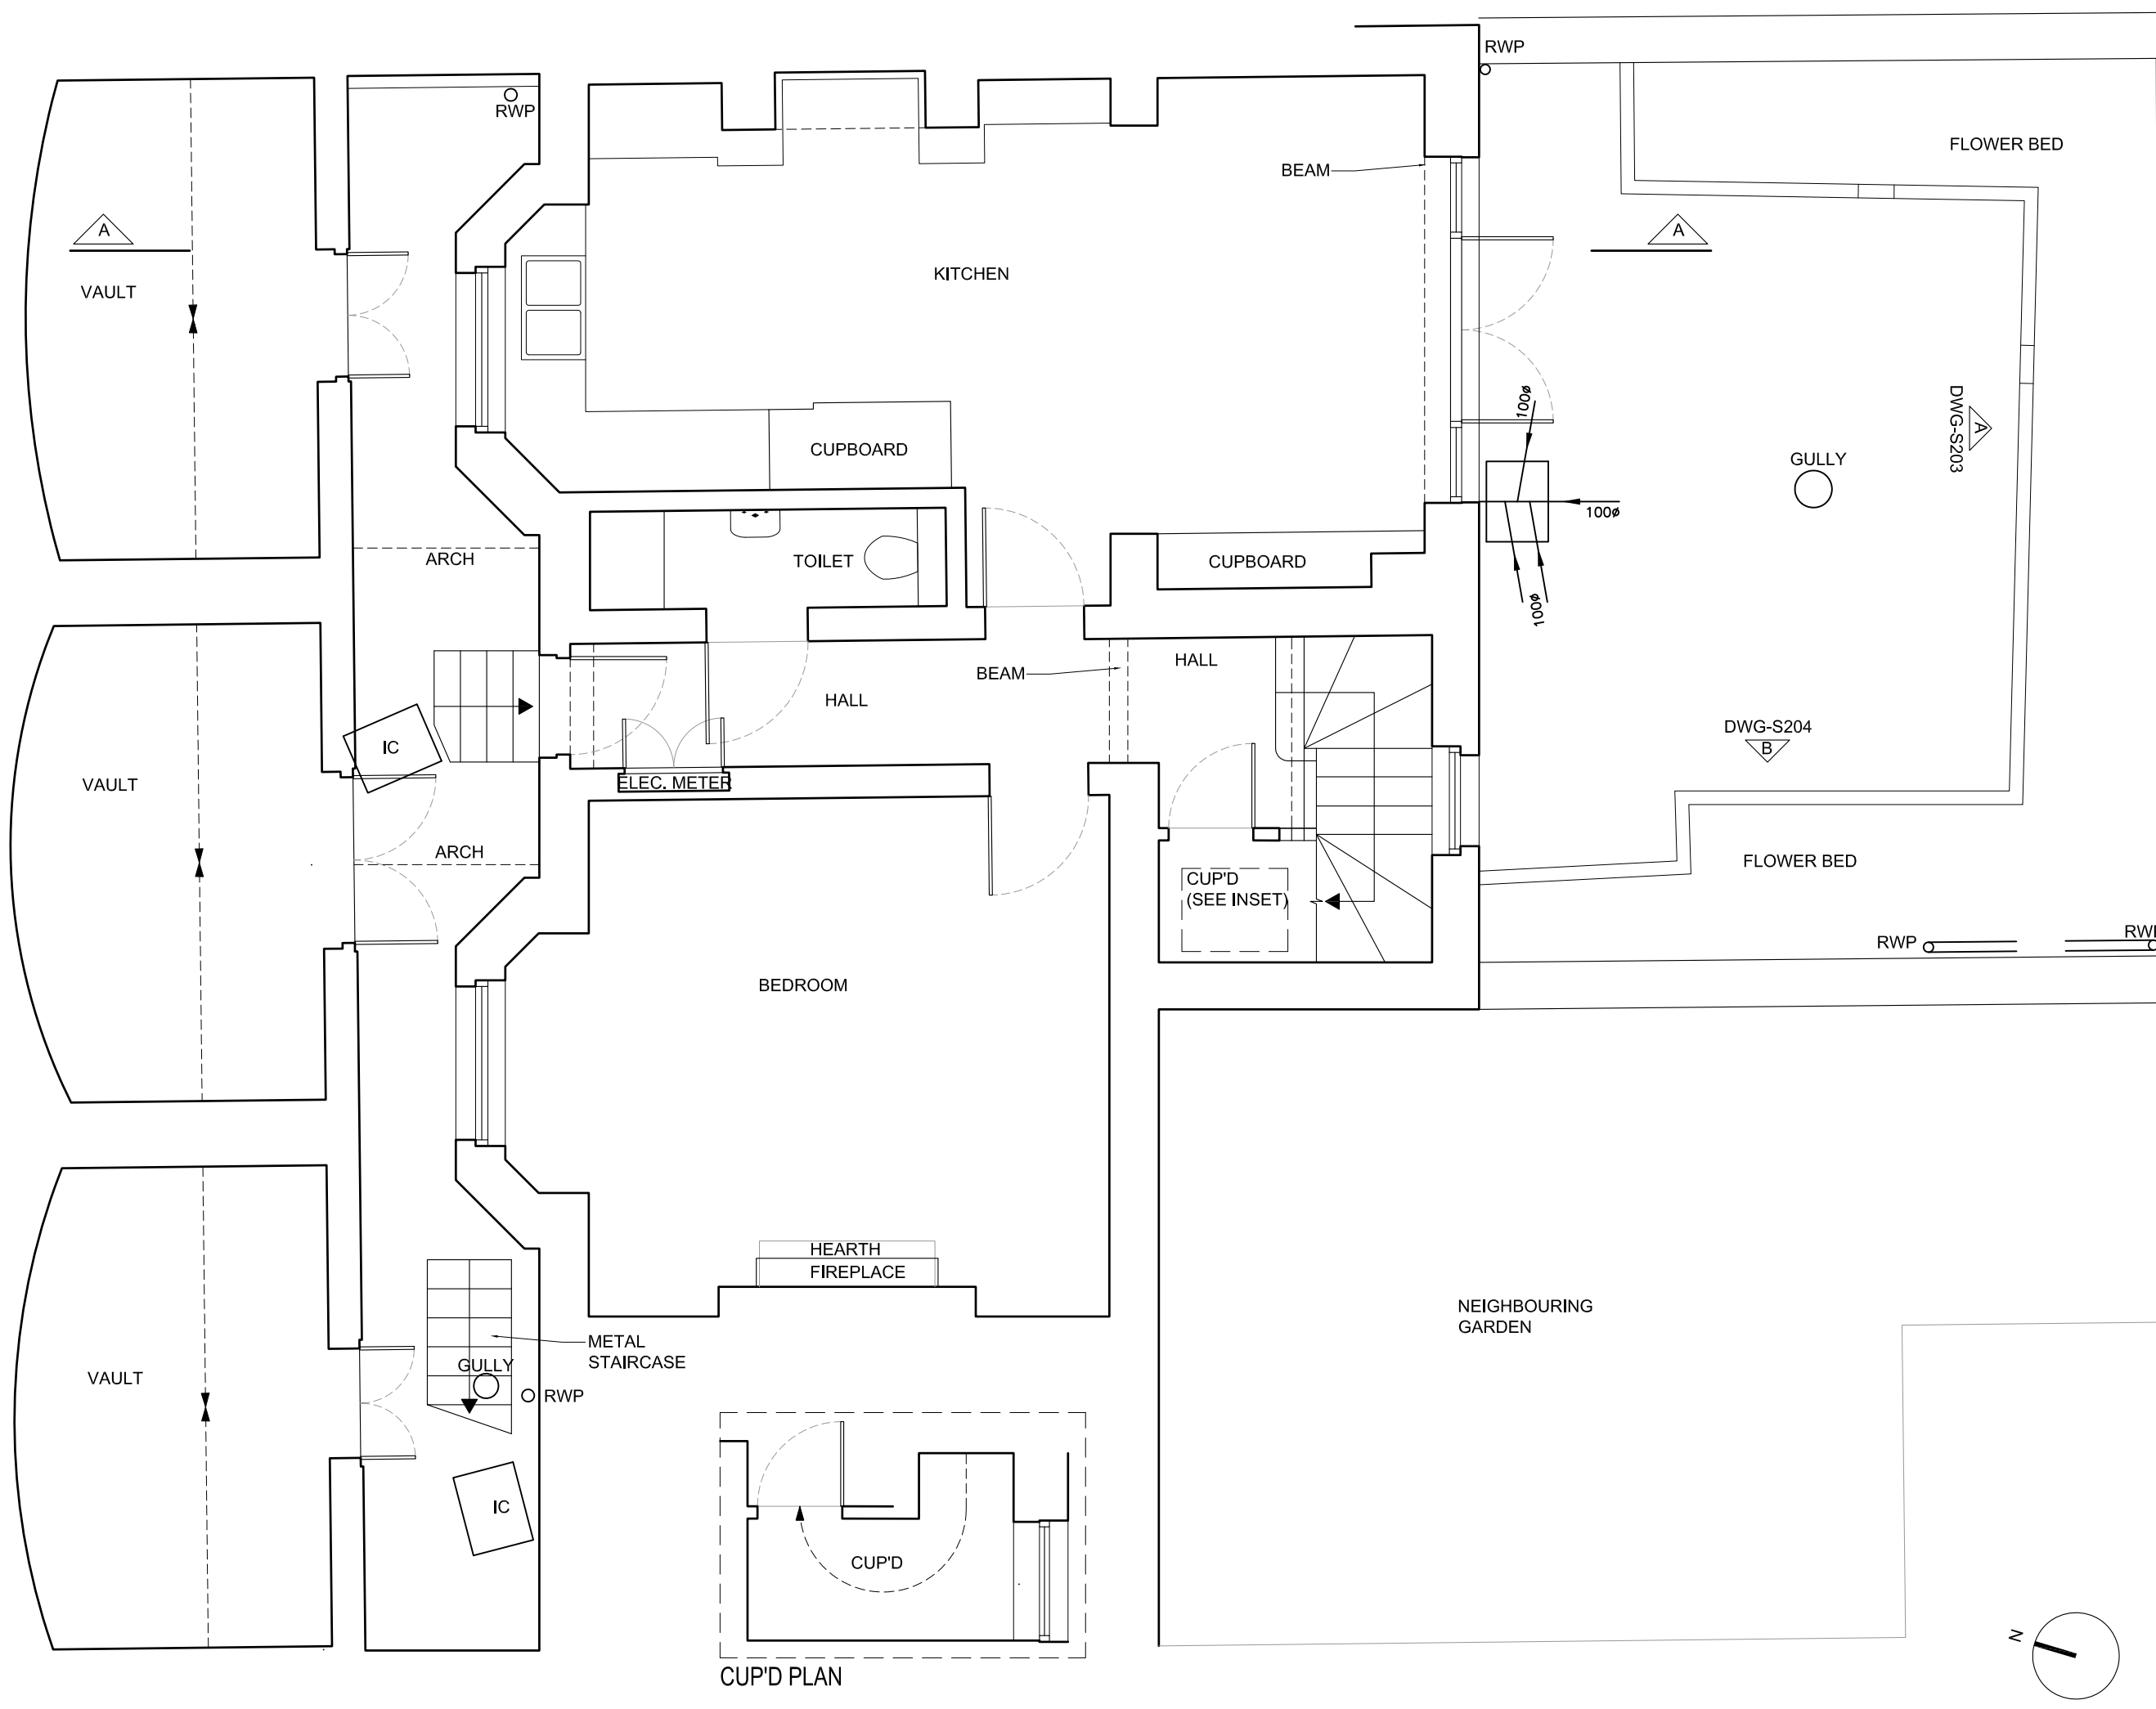

CUP'D PLAN

PLANNING

REVISIONS

NOTES

3 PARK VILLAGE WEST
LONDON, NW1

EXISTING GROUND
FLOOR PLAN

DWG No: 3PV/S102



SCALE: 1:50 @ A3

DATE: NOVEMBER 2011

belsize
architects

48 PARKHILL ROAD, LONDON NW3 2YP
TEL 020 7482 4420 - FAX 020 7482 4186
MAIL@BELSIZEARCHITECTS.COM

© COPYRIGHT
NOT TO BE REPRODUCED OR USED
WITHOUT PERMISSION

 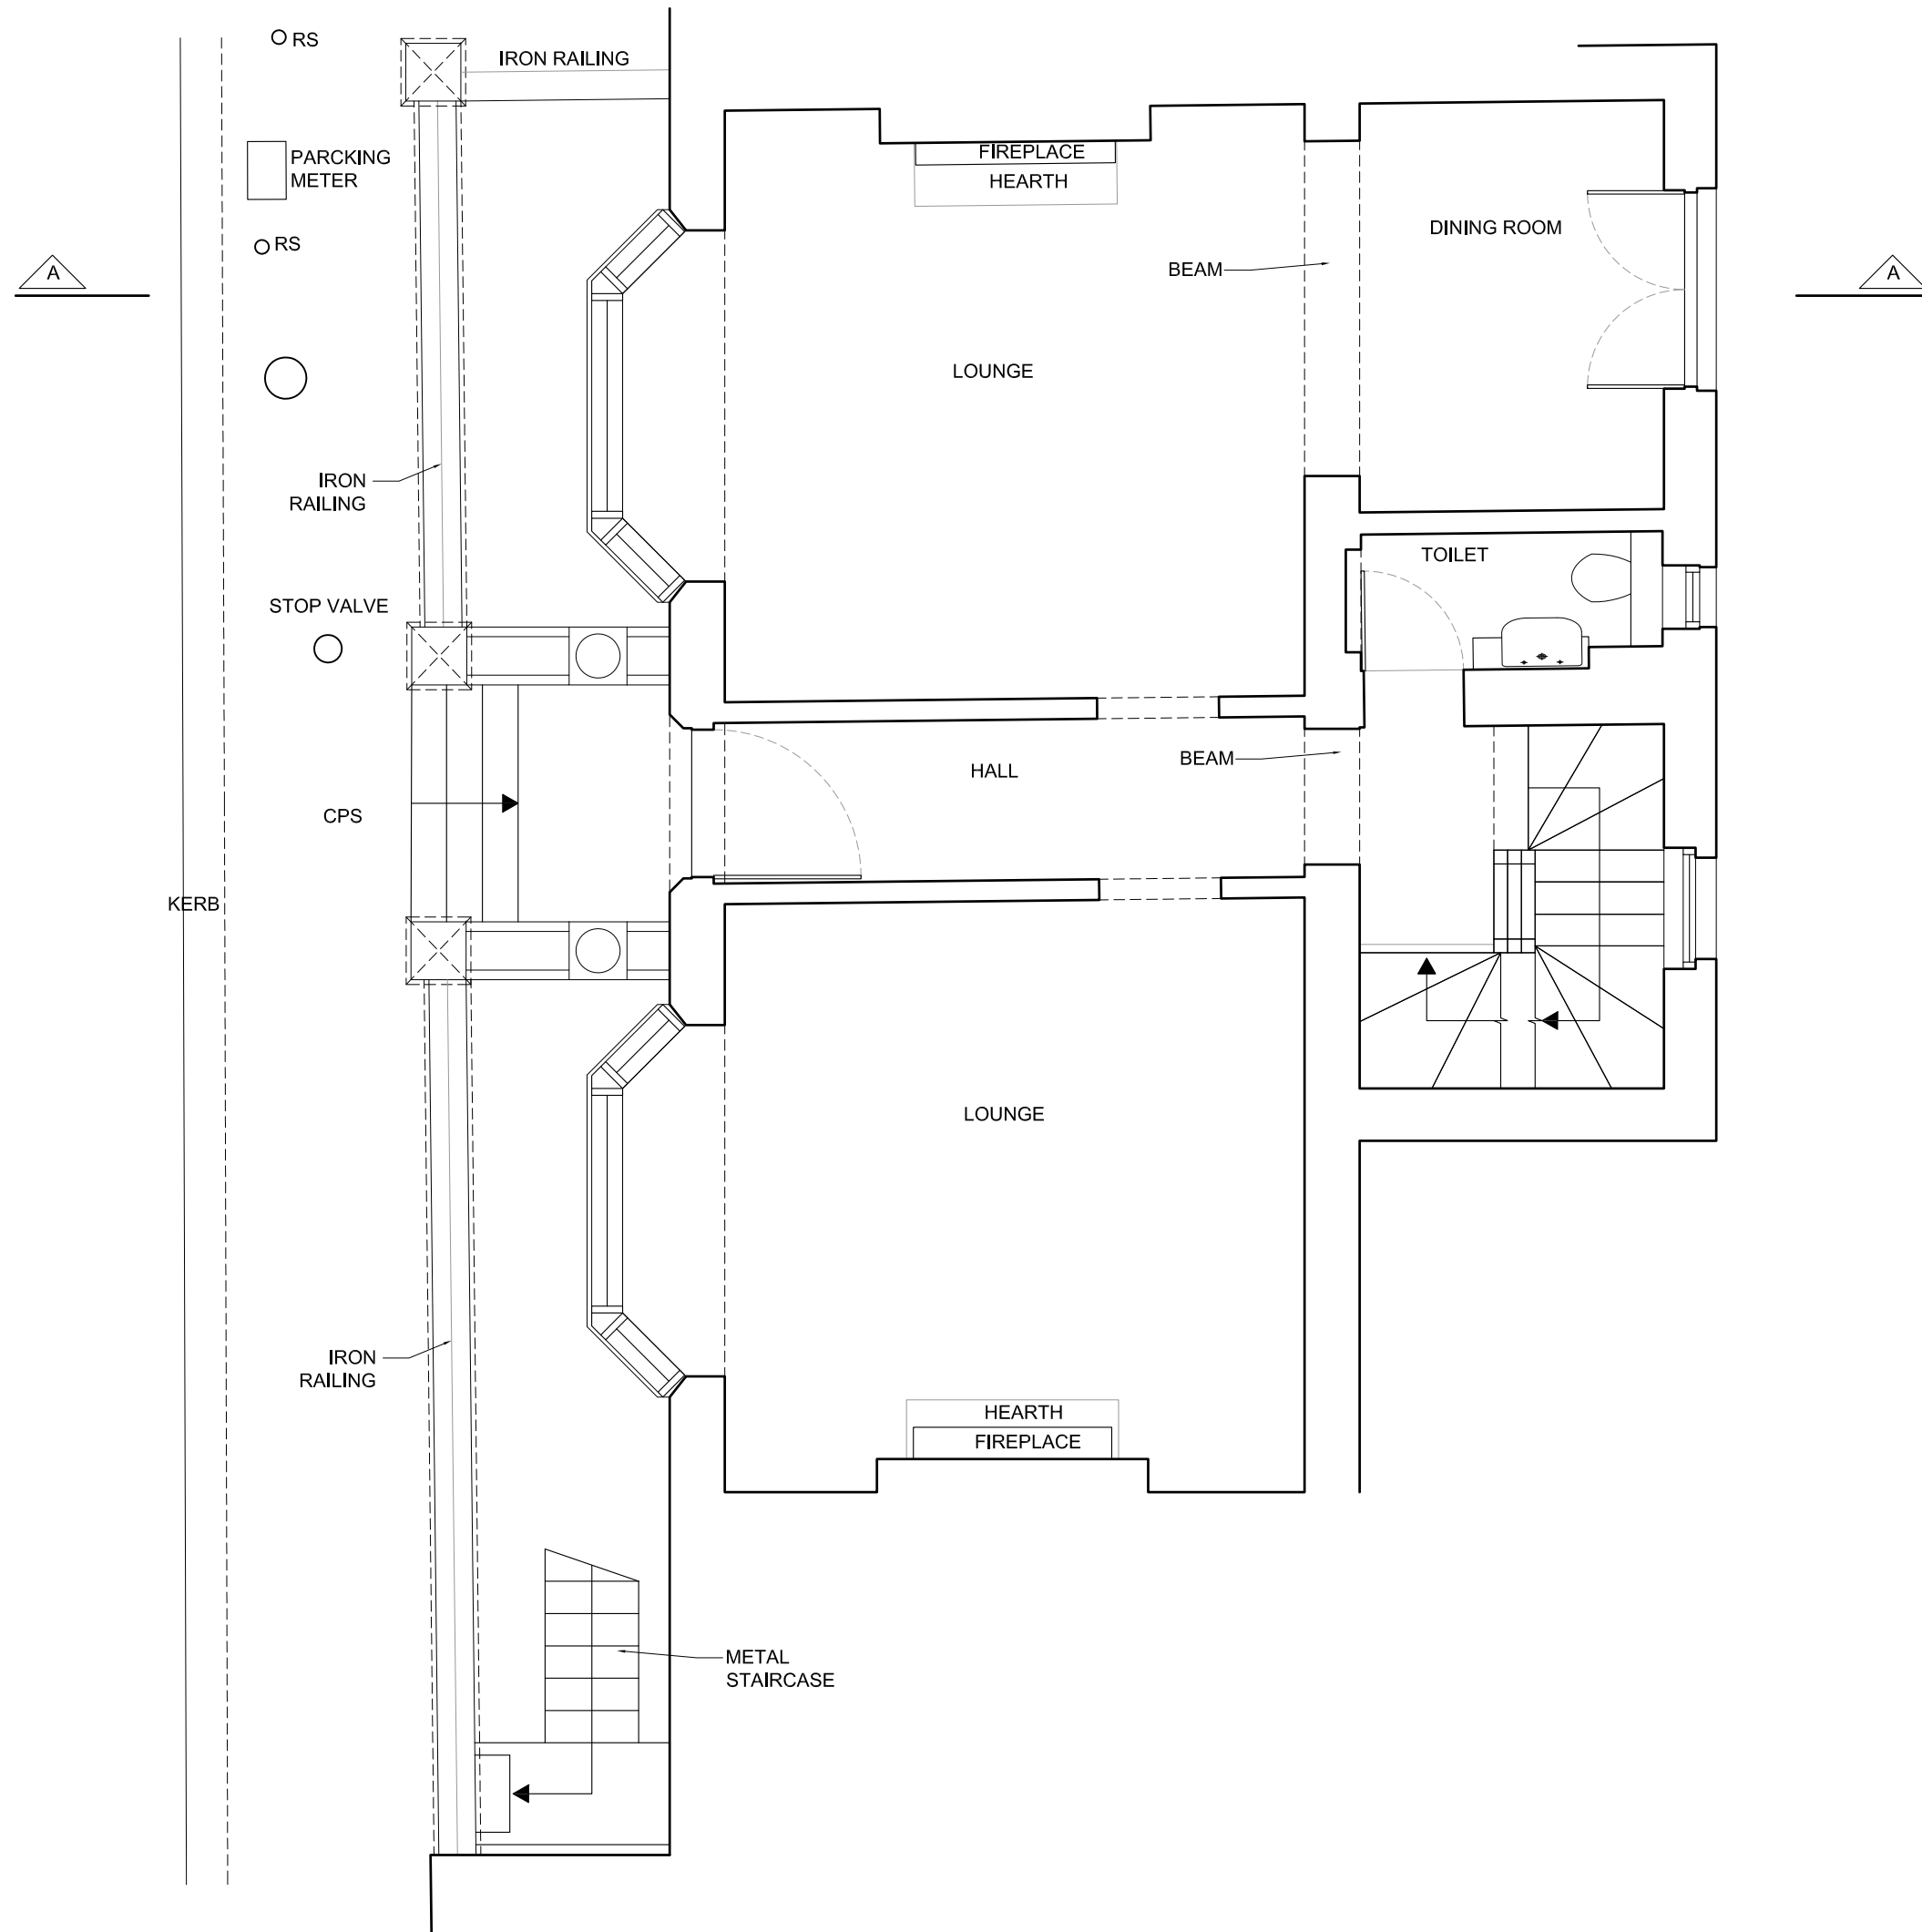

PLANNING

REVISIONS

NOTES

3 PARK VILLAGE WEST
LONDON, NW1

EXISTING FIRST FLOOR
PLAN

DWG No: 3PV/S103




SCALE: 1:50 @ A3

DATE: NOVEMBER 2011

belsize
architects

48 PARKHILL ROAD, LONDON NW3 2YP
TEL 020 7482 4420 - FAX 020 7482 4186
MAIL@BELSIZEARCHITECTS.COM

© COPYRIGHT
NOT TO BE REPRODUCED OR USED
WITHOUT PERMISSION

 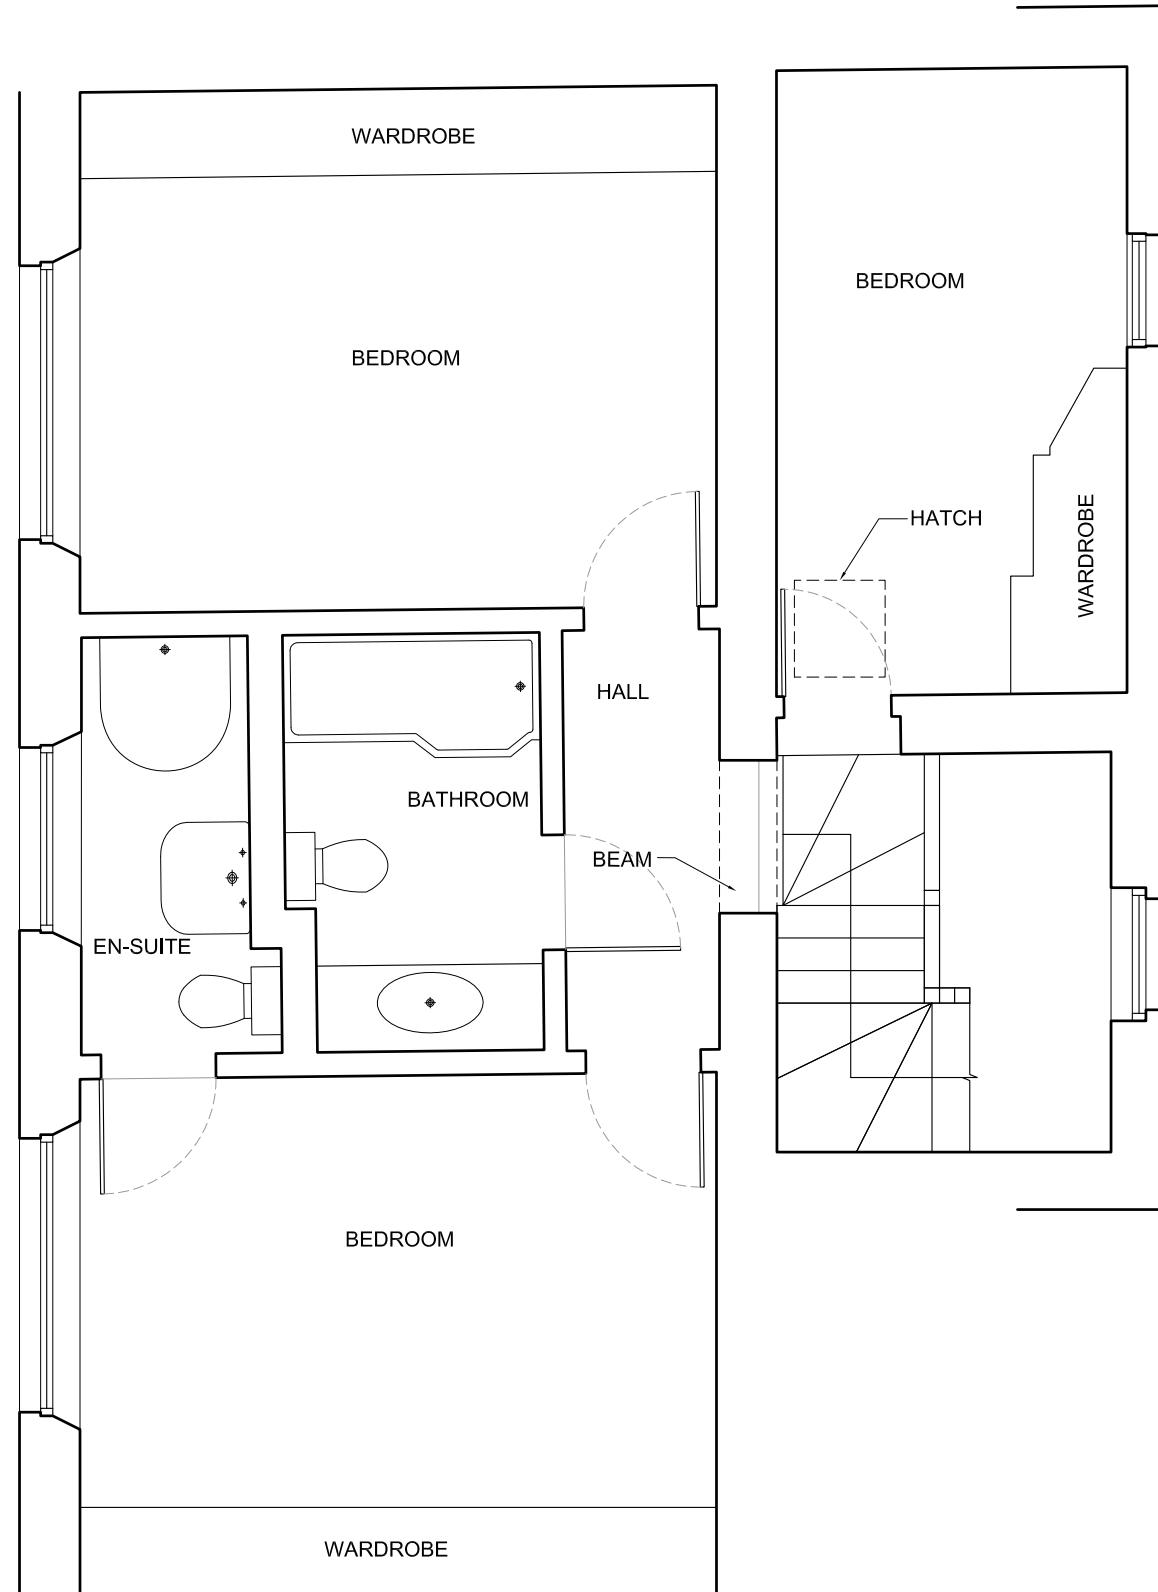 

PLANNING

REVISIONS

NOTES

3 PARK VILLAGE WEST
LONDON, NW1

EXISTING REAR
ELEVATION

DWG No: 3PV/S202


SCALE: 1:50 @ A3

DATE: NOVEMBER 2011

belsize
architects

48 PARKHILL ROAD, LONDON NW3 2YP
TEL 020 7482 4420 - FAX 020 7482 4186
MAIL@BELSIZEARCHITECTS.COM

© COPYRIGHT
NOT TO BE REPRODUCED OR USED
WITHOUT PERMISSION

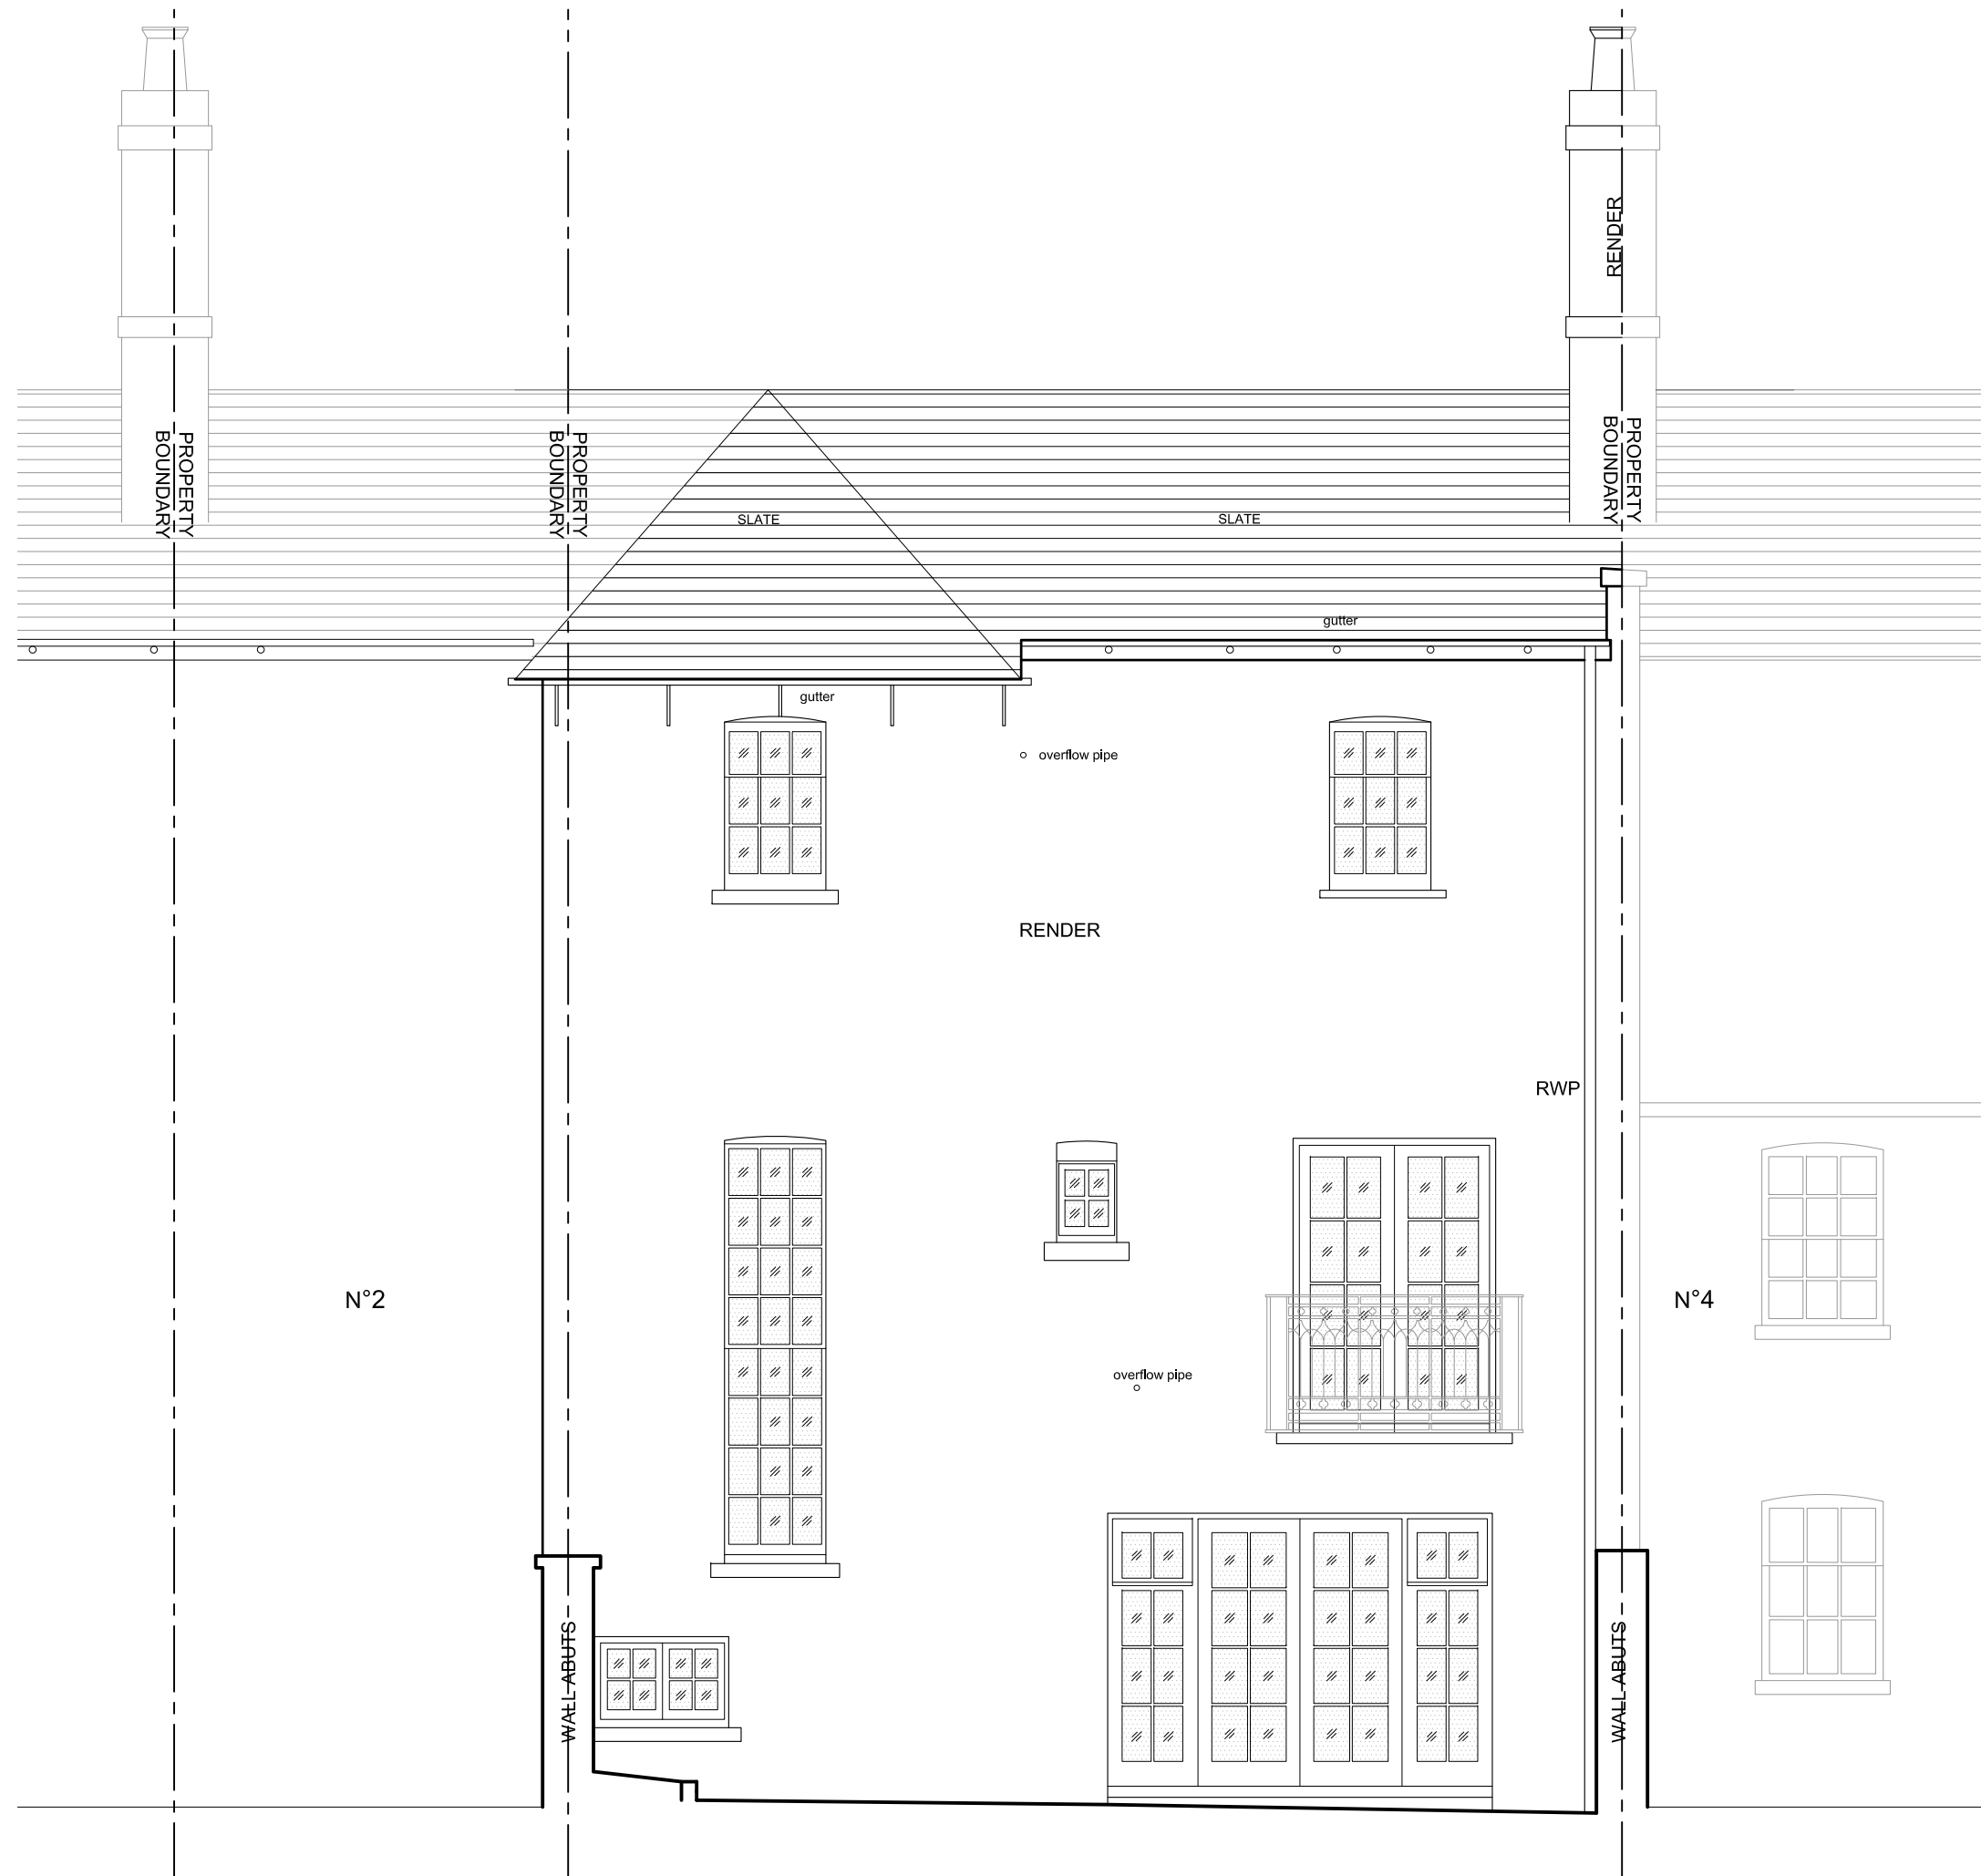

PLANNING

REVISIONS

NOTES

3 PARK VILLAGE WEST
LONDON, NW1

EXISTING COURTYARD
ELEVATION - A

DWG No: 3PV/S203


SCALE: 1:50 @ A3

DATE: NOVEMBER 2011

belsize
architects

48 PARKHILL ROAD, LONDON NW3 2YP
TEL 020 7482 4420 - FAX 020 7482 4186
MAIL@BELSIZEARCHITECTS.COM


© COPYRIGHT
NOT TO BE REPRODUCED OR USED
WITHOUT PERMISSION

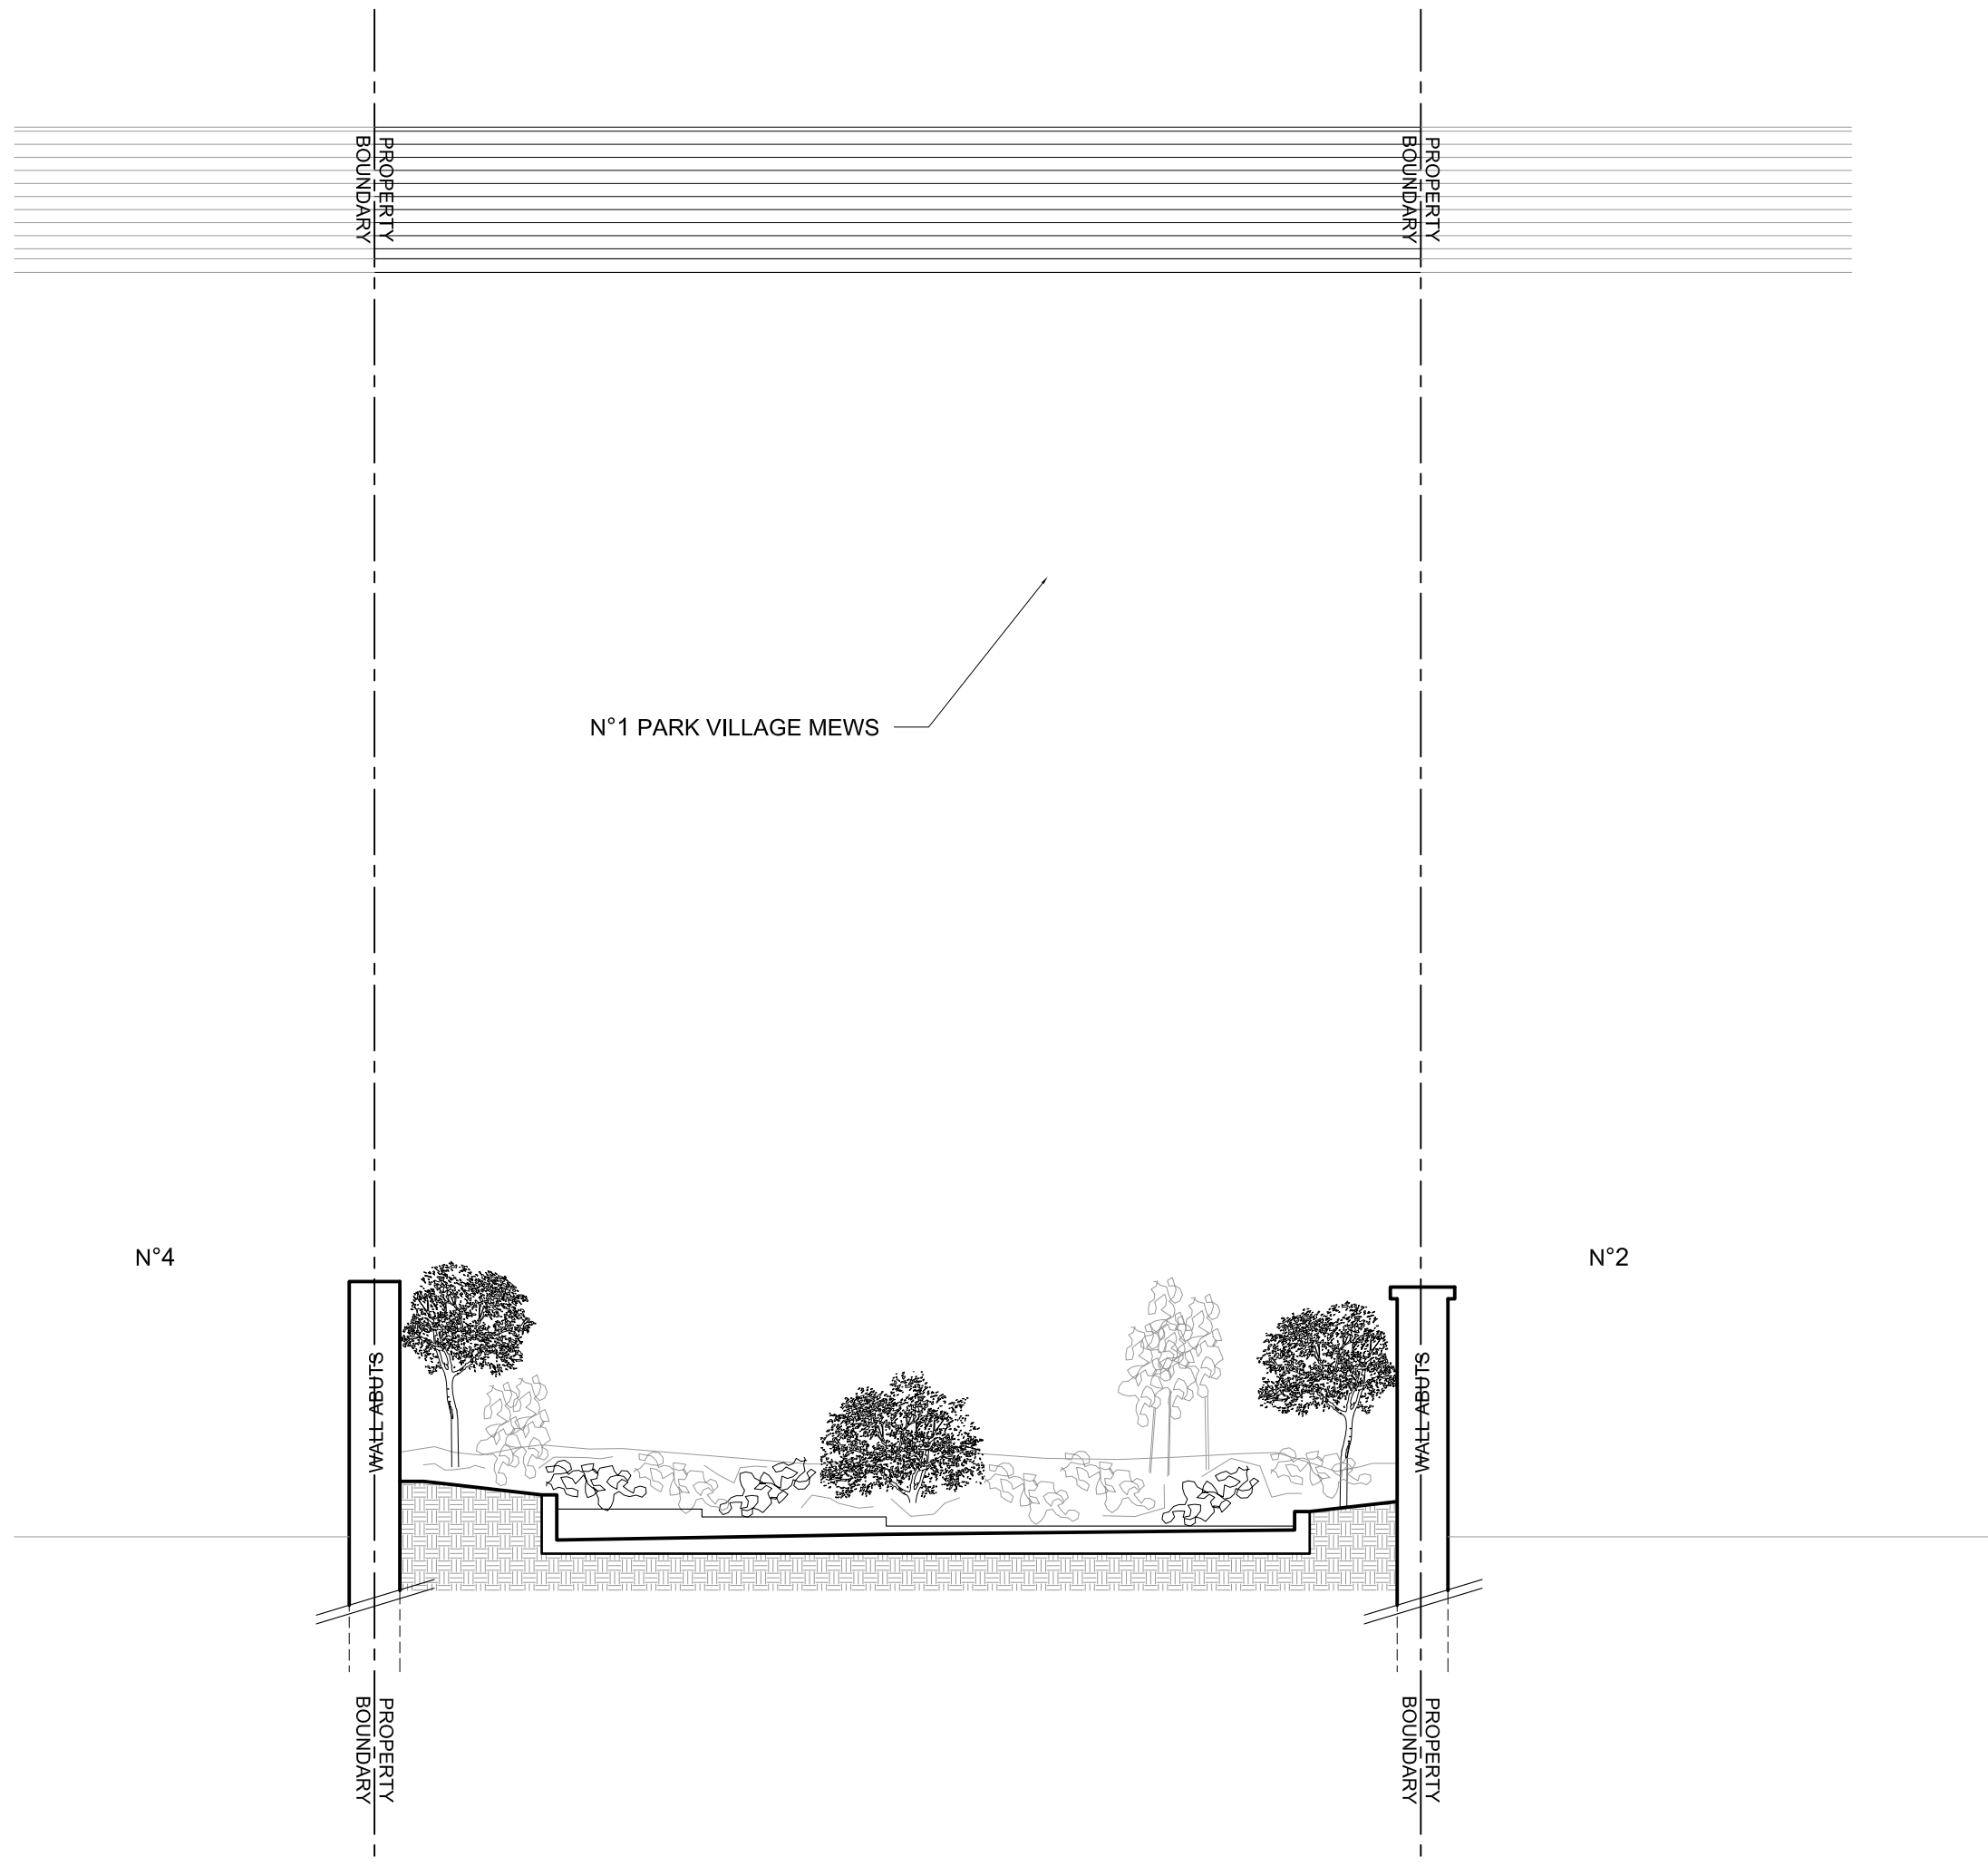

PLANNING

REVISIONS

NOTES

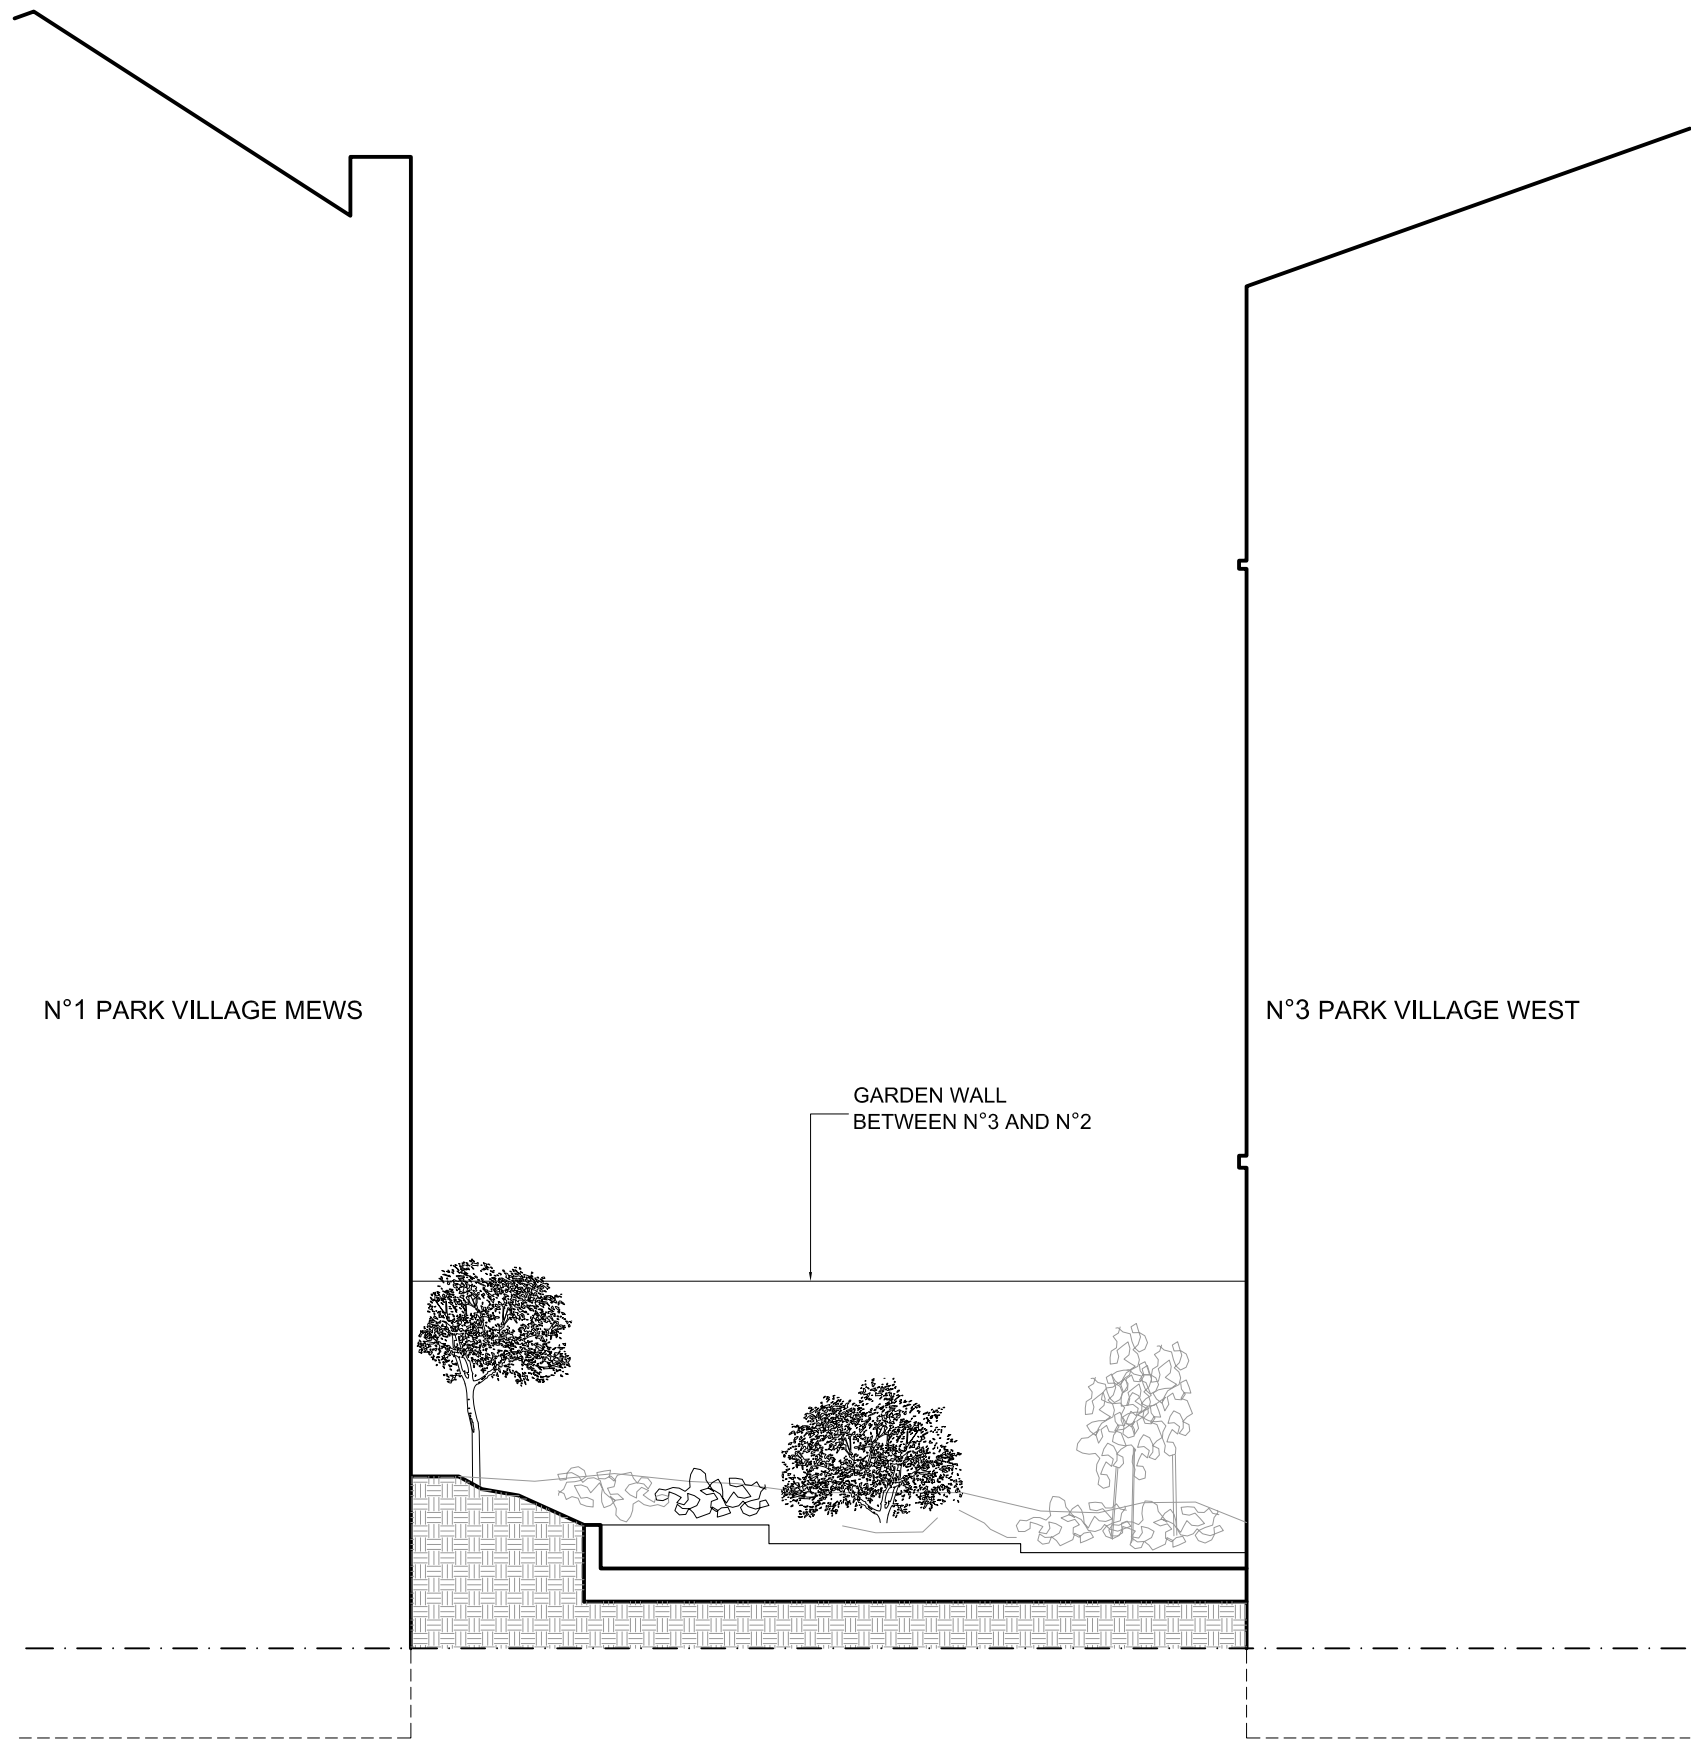

3 PARK VILLAGE WEST
LONDON, NW1

EXISTING COURTYARD
ELEVATION - B

DWG No: 3PV/S204

SCALE: 1:50 @ A3

DATE: NOVEMBER 2011

belsize
architects

48 PARKHILL ROAD, LONDON NW3 2YP
TEL 020 7482 4420 - FAX 020 7482 4186
MAIL@BELSIZEARCHITECTS.COM

© COPYRIGHT
NOT TO BE REPRODUCED OR USED
WITHOUT PERMISSION

PLANNING

REVISIONS

NOTES

3 PARK VILLAGE WEST
LONDON, NW1

EXISTING SECTION A-A

DWG No: 3PV/S301

SCALE: 1:50 @ A3

DATE: NOVEMBER 2011

belsize
architects

48 PARKHILL ROAD, LONDON NW3 2YP
TEL 020 7482 4420 - FAX 020 7482 4186
MAIL@BELSIZEARCHITECTS.COM

© COPYRIGHT
NOT TO BE REPRODUCED OR USED
WITHOUT PERMISSION

