


NOTES
 CONTRACTORS MUST VERIFY ALL DIMENSIONS ON SITE BEFORE
 COMMENCING ANY WORK ON SHOP DRAWINGS
 DO NOT SCALE FROM THIS DRAWING
 MCBAINS COOPER CONSULTING LTD COPYRIGHT

----- Stairs and bulk head

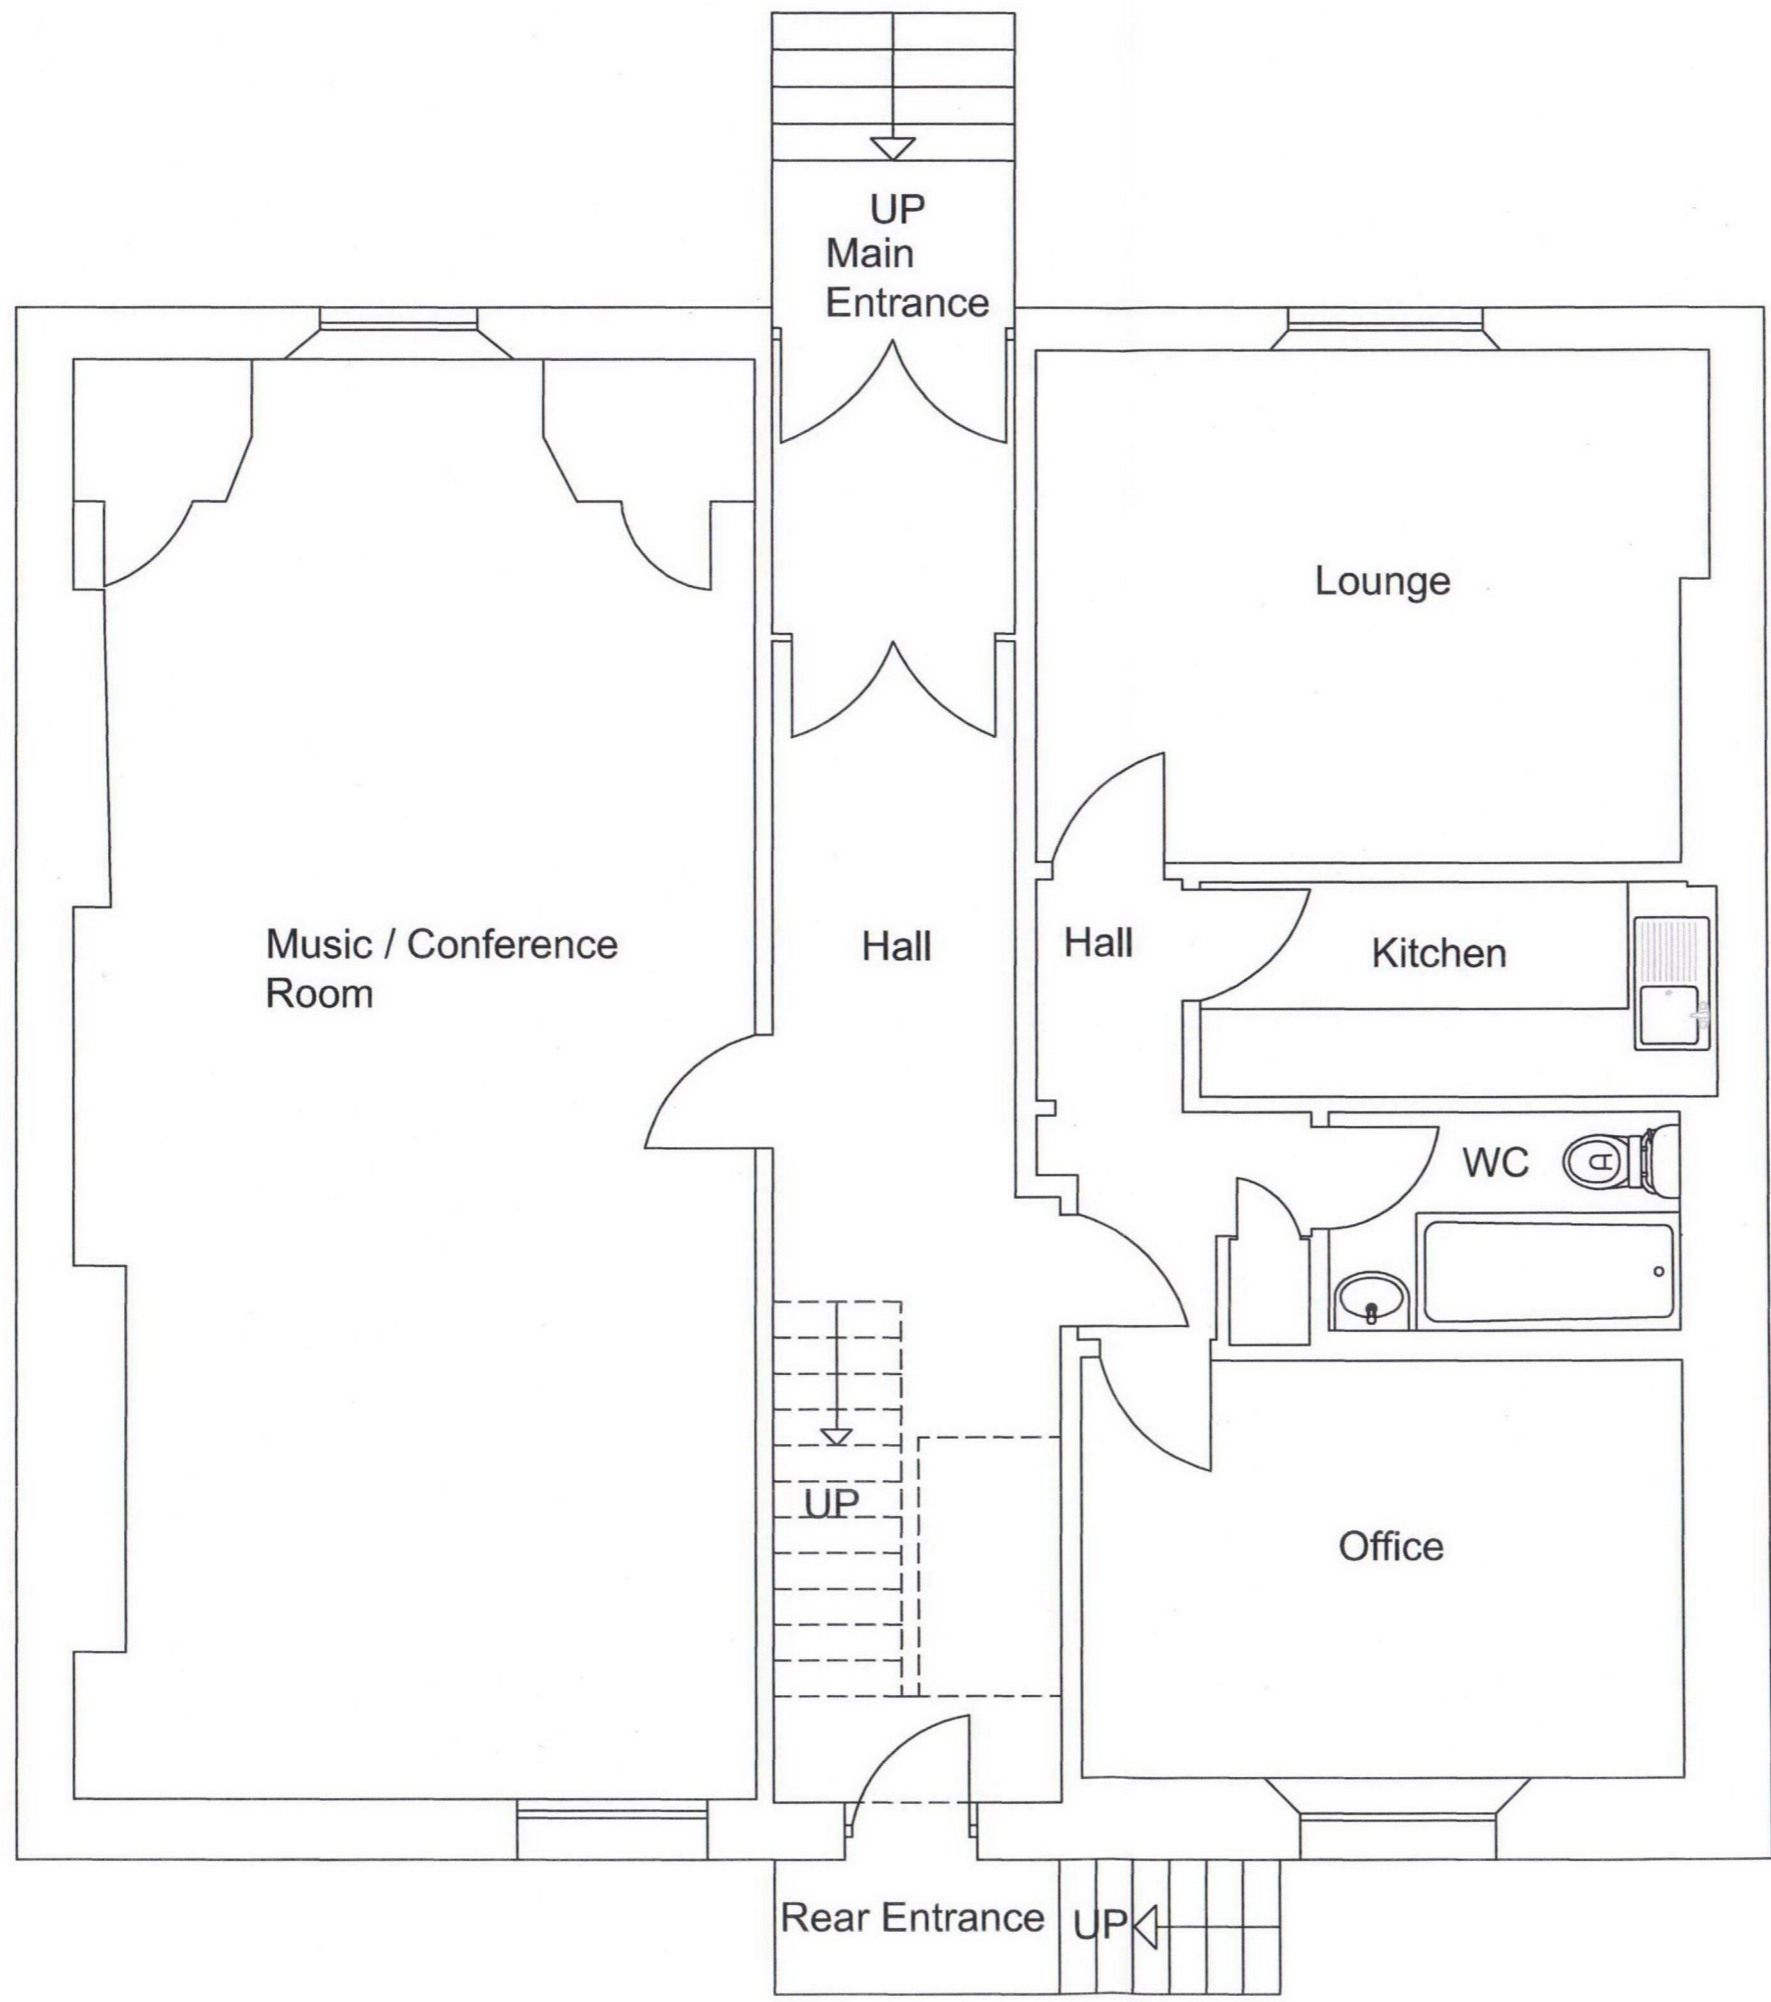

REV	AMENDMENT	DATE	CHKD.

DRAWING STATUS



MCBAINS COOPER CONSULTING LTD.
 120 OLD BROAD STREET LONDON EC2N 1AR
 TELEPHONE: 020 7786 7900 FACSIMILE: 020 7786 7999

CLIENT
 Nordoff Robbins
 Lissenden Gardens, London

PROJECT
 175 Highgate Road
 London
 NW5 1PQ

DRAWING TITLE
 Existing Ground Floor Plan

Building Surveying

SCALE 1:50@ A3 DRAWN BY PS CHECKED CM DATE MAY.2012

DRAWING NUMBER	REVISION
LPD55617-03	A