


NOTES
 CONTRACTORS MUST VERIFY ALL DIMENSIONS ON SITE BEFORE COMMENCING ANY WORK ON SHOP DRAWINGS
 DO NOT SCALE FROM THIS DRAWING
 MCBAINS COOPER CONSULTING LTD COPYRIGHT

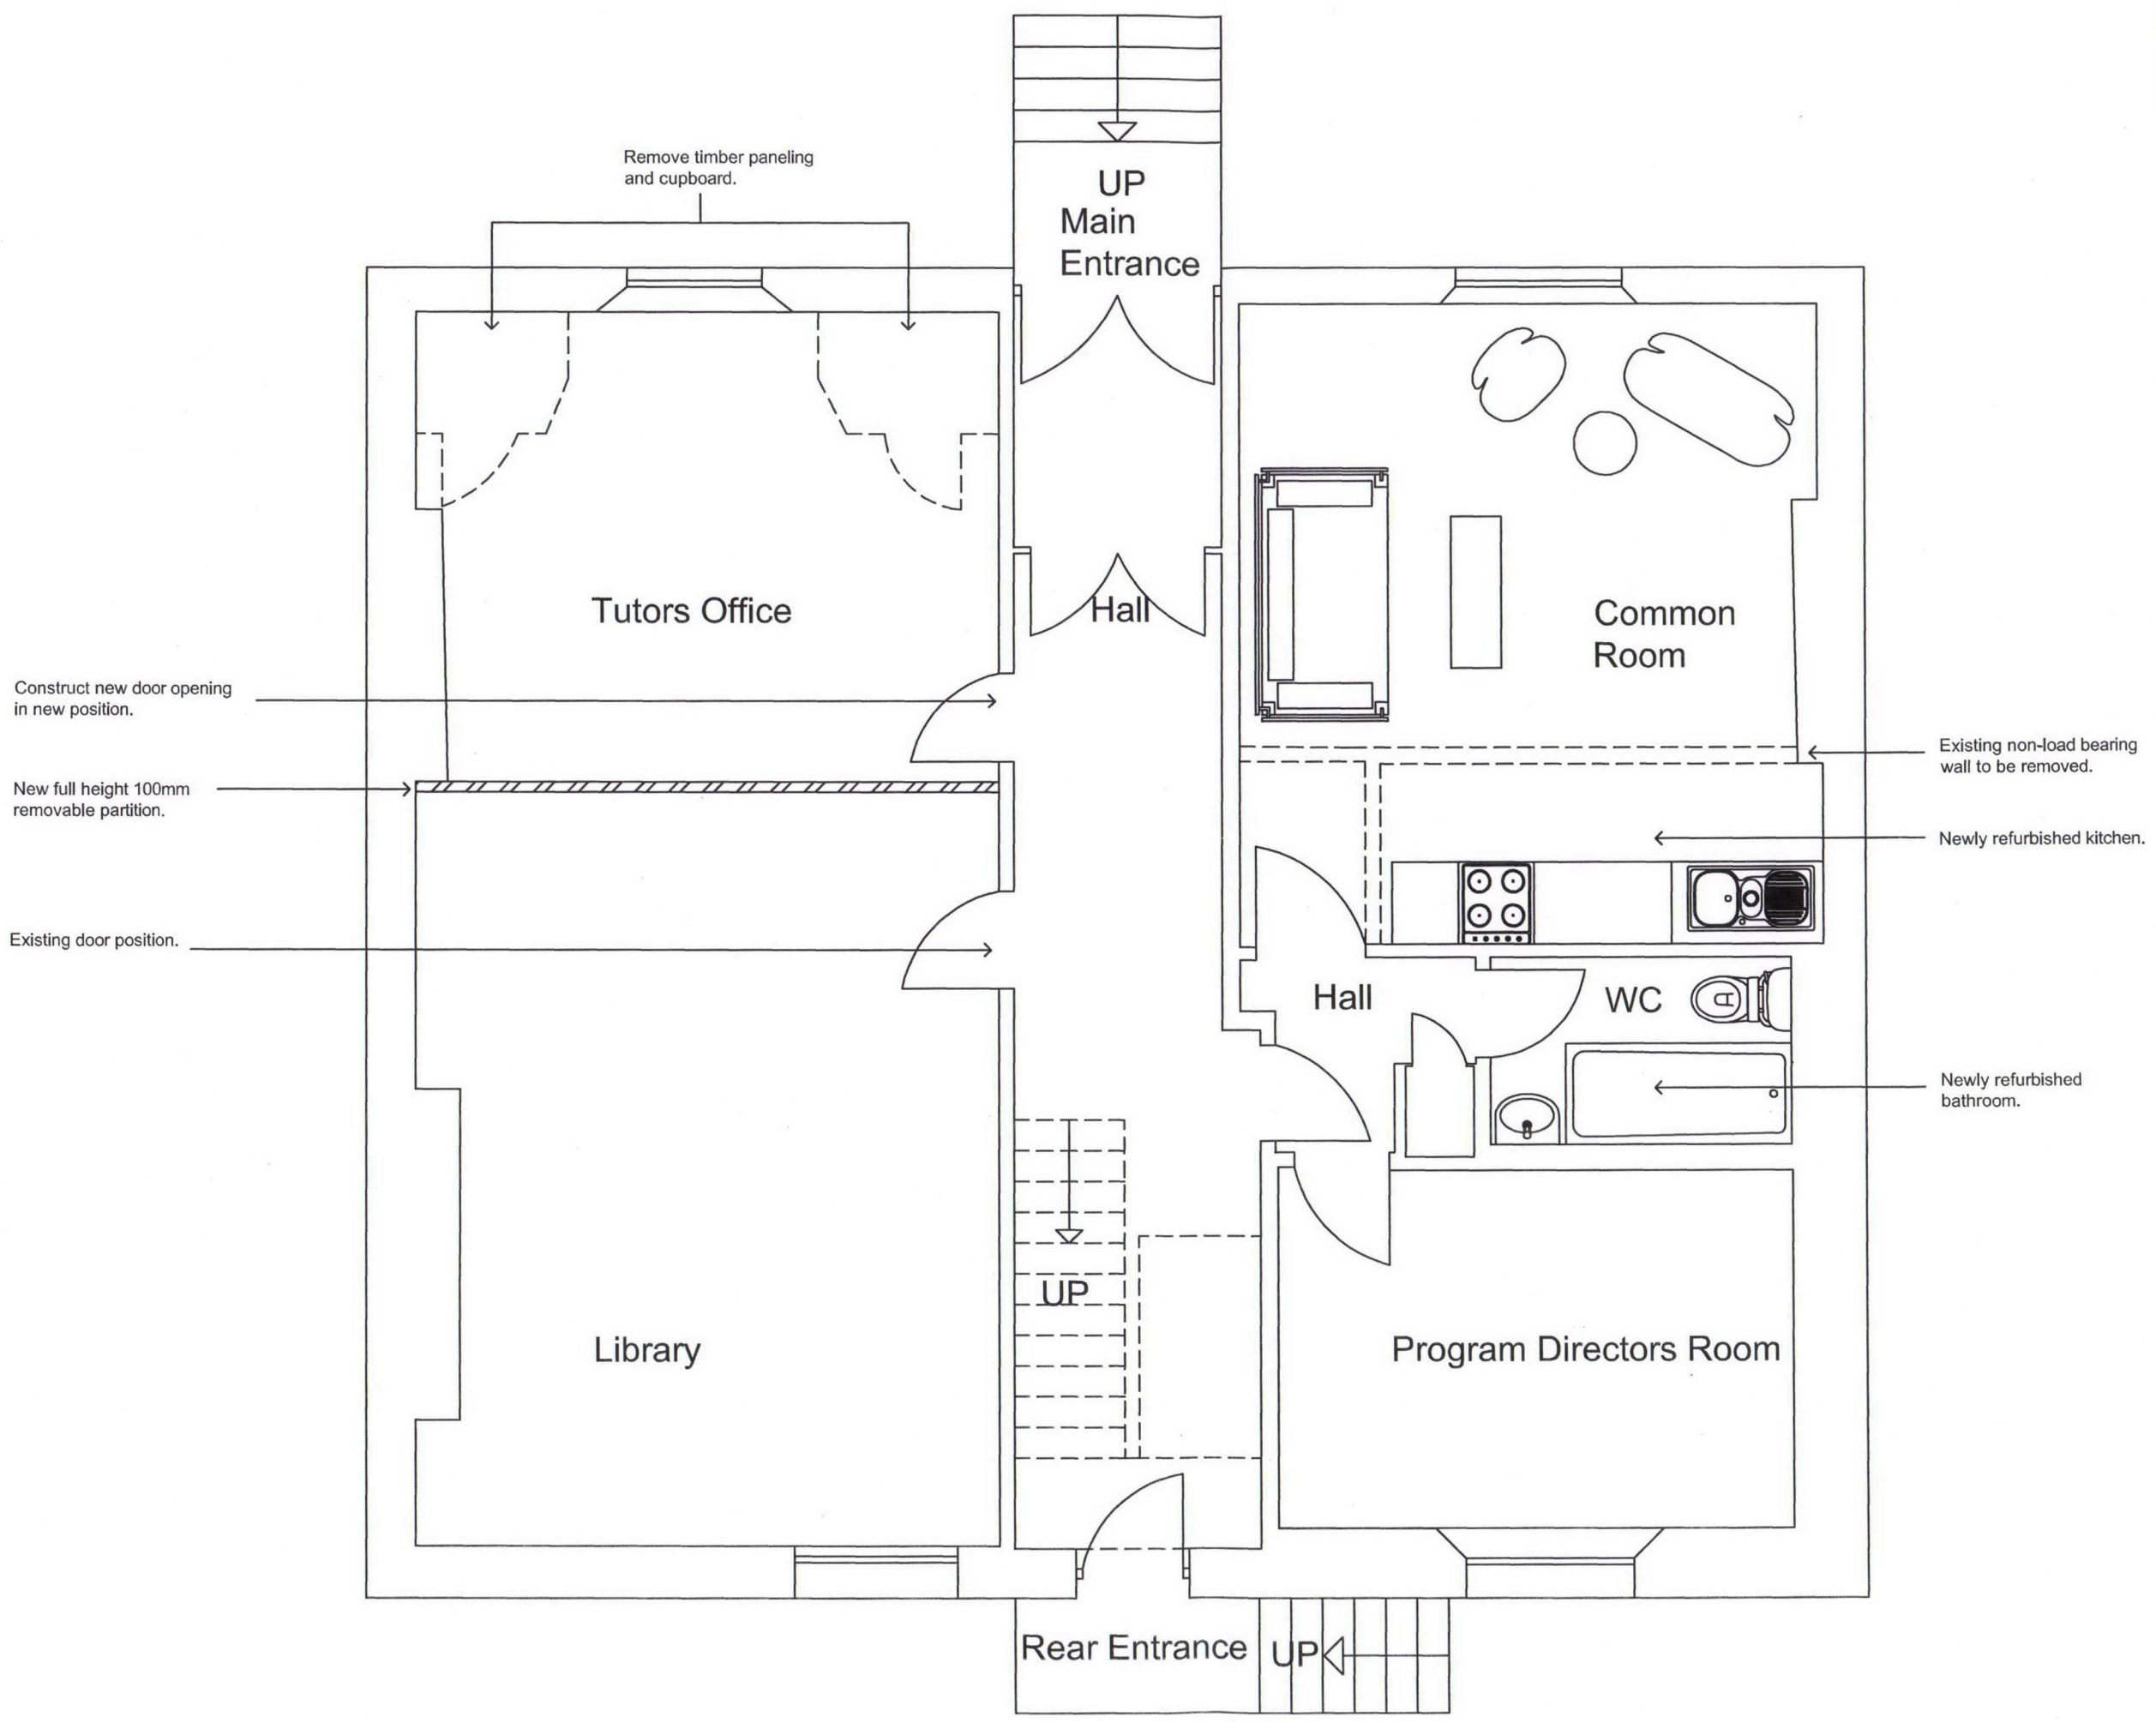

REV	AMENDMENT	DATE	CHKD
DRAWING STATUS			



MCBAINS COOPER CONSULTING LTD.
 120 OLD BROAD STREET LONDON EC2N 1AR
 TELEPHONE: 020 7786 7900 FACSIMILE: 020 7786 7999

CLIENT
 Nordoff Robbins
 Lissenden Gardens, London

PROJECT
 175 Highgate Road
 London
 NW5 1QP

DRAWING TITLE
 Proposed Ground Floor Plan

Building Surveying

SCALE 1:50@ A3 DRAWN BY PS CHECKED CM DATE MAY.2012

DRAWING NUMBER	REVISION
LPD55617-06	A