


FRONT ELEVATION SECOND FLOOR -46

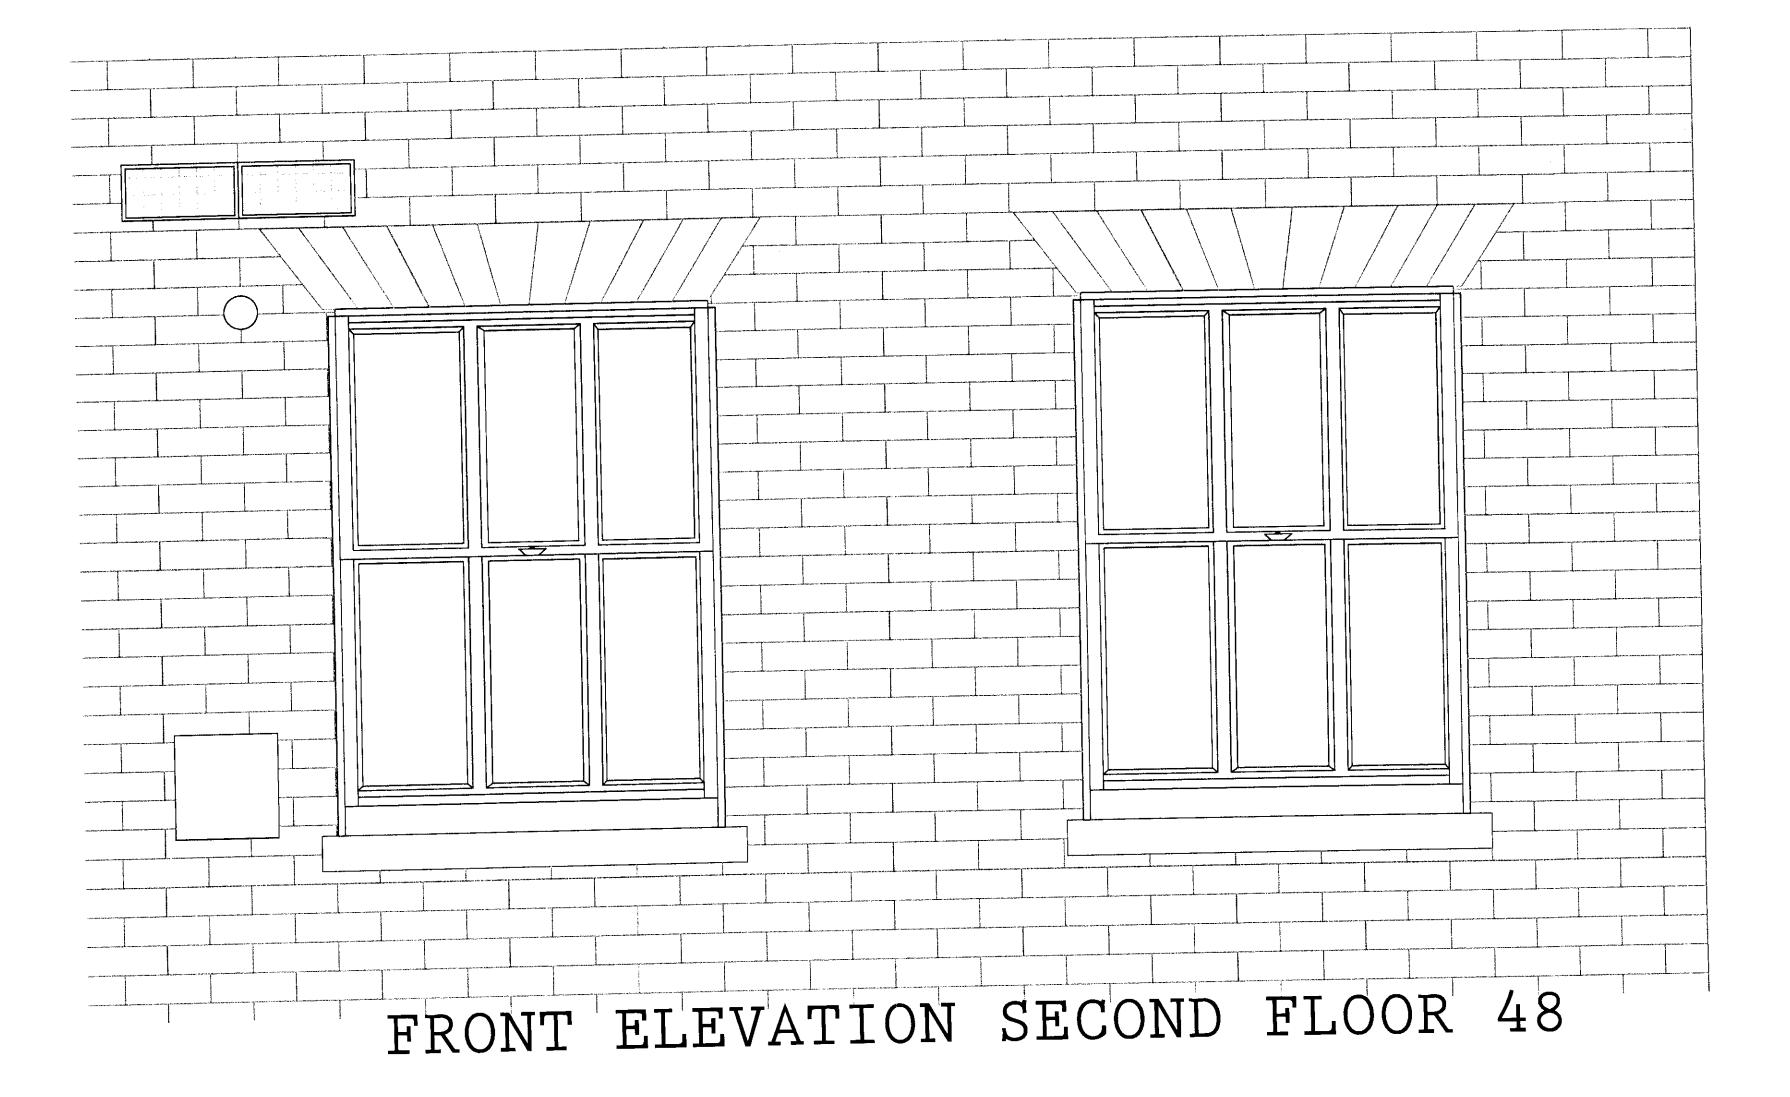

46-48
SECOND FLOOR
DATE: 24.11.11
DRAWING NO.5a

BUILDING CONSTRUCTION

EXISTING ELEVATIONS

46-48 MAPLE STREET W1 CLIENT: BENJAMIN GAD ESQ

DRAWN BY:Z.S

A M ASSOCIATES
CHARGED SPILLED SUPPLYOR - PROJECT MANAGES
THE 228 9371 6378 WIELD WITH JUST - ASSOCIATION AND JUST 