


FLANK ELEVATION 48 - SECOND FLOOR

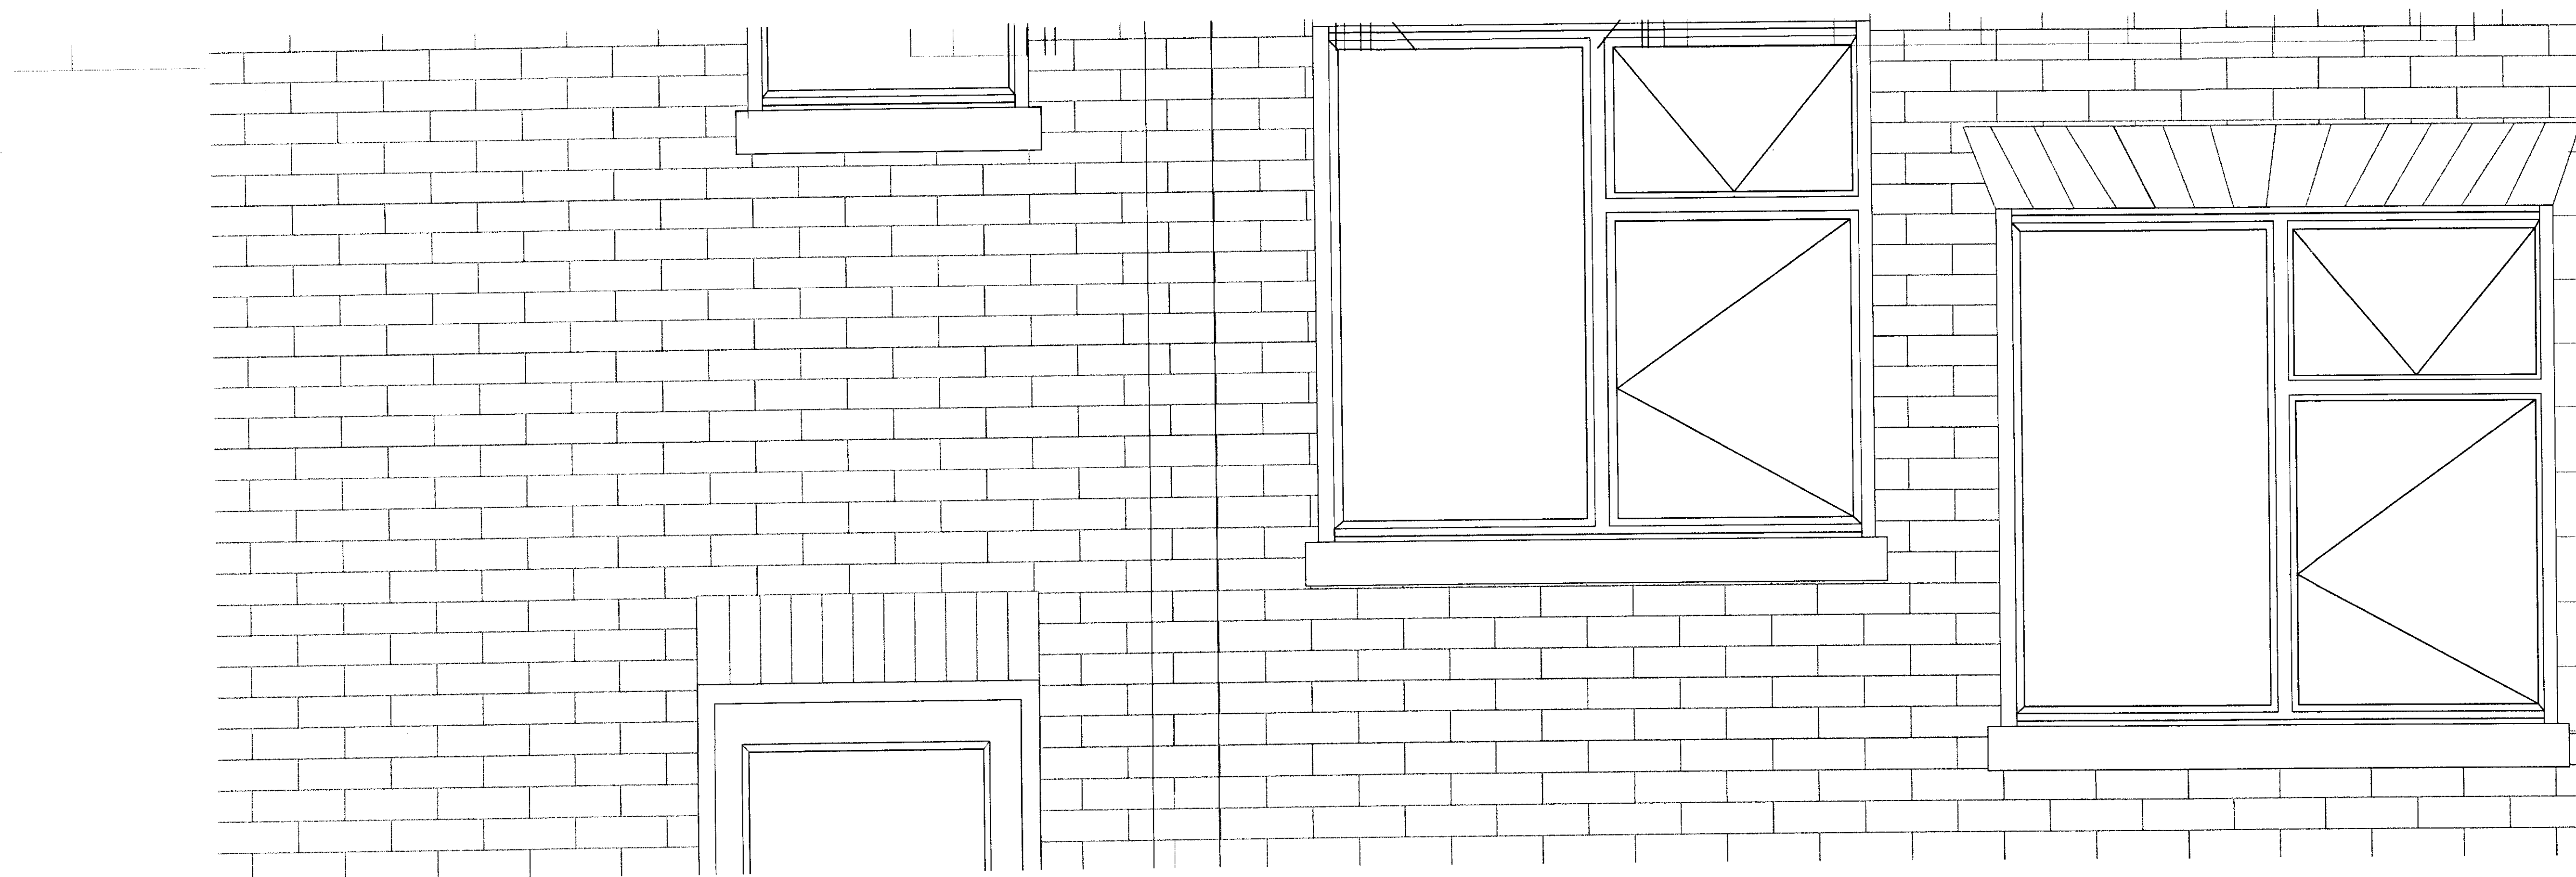

REAR ELEVATION 46-48 - SECOND FLOOR

46-48
 SECOND FLOOR
 DATE: 24.11.11
 DRAWING NO. 5b

BUILDING CONSTRUCTION

EXISTING ELEVATIONS

46-48 MAPLE STREET W1
 CLIENT: BENJAMIN GAD
 ESQ
 DRAWN BY: Z.S

SCALE 1:10 @ A1

 **A.M. ASSOCIATES**
 ARCHITECTS
 10, 12 & 14, 15, 16, 1000