


FRONT ELEVATION THIRD FLOOR 46

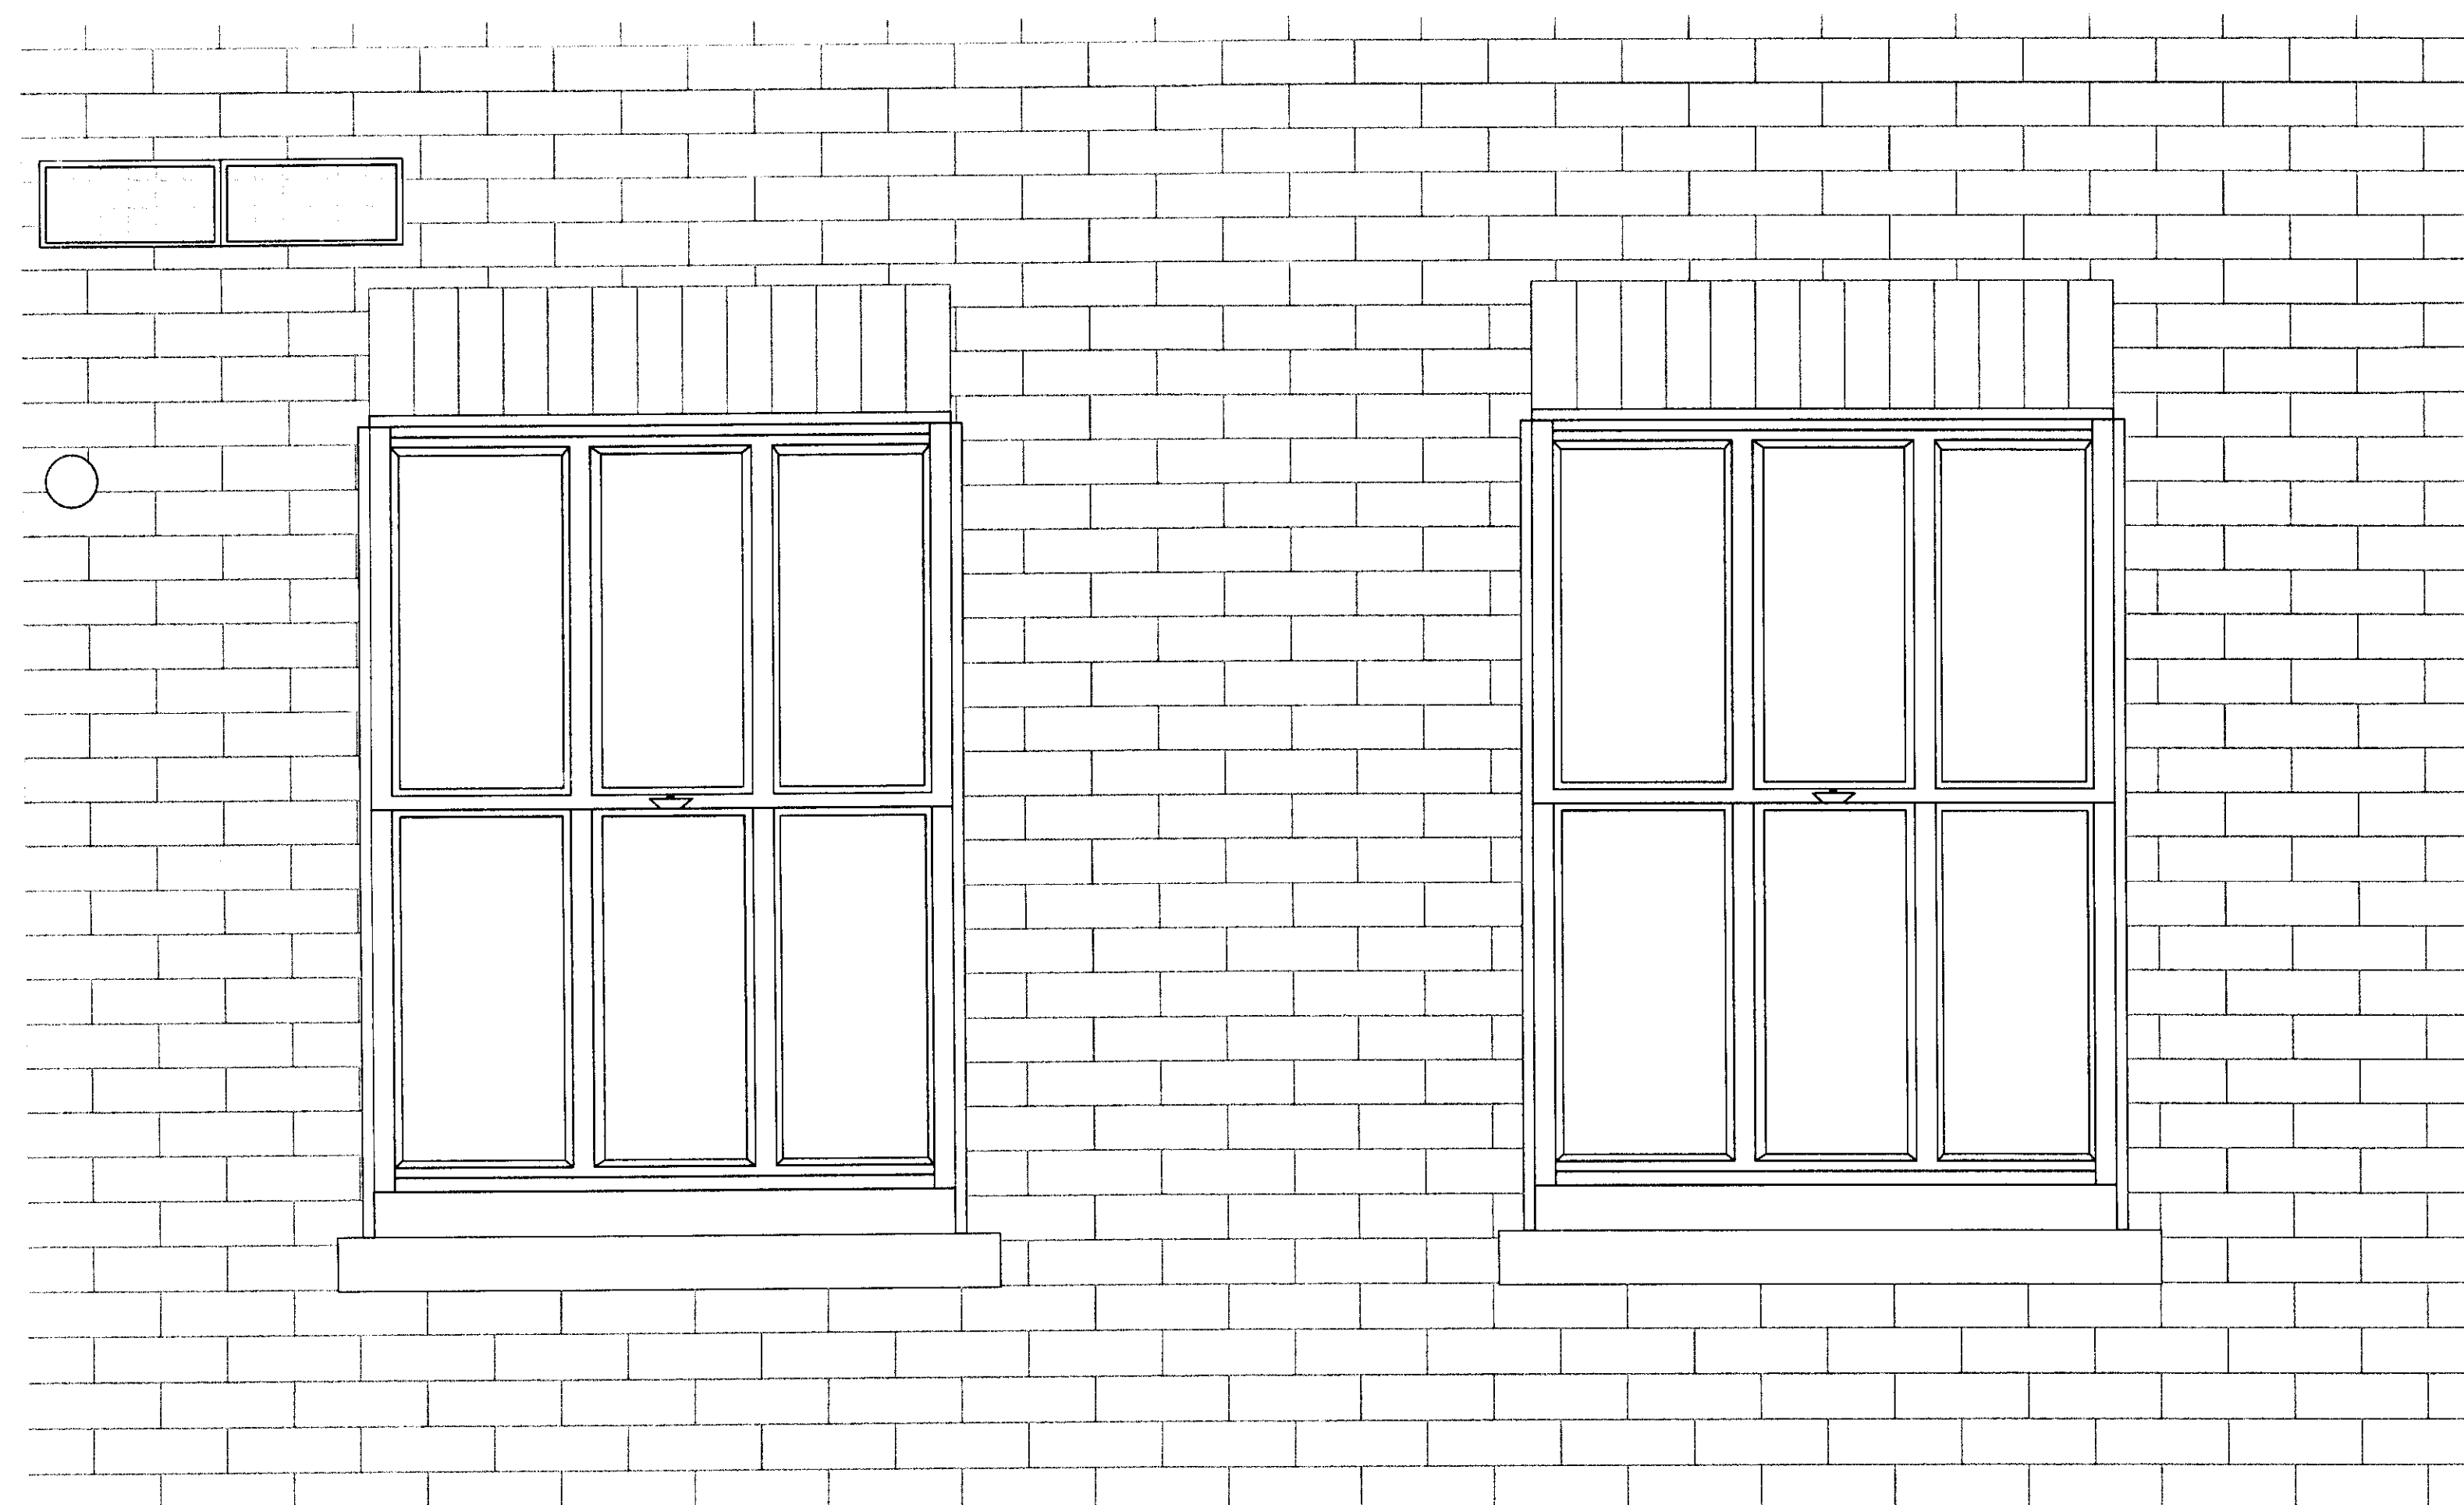

FRONT ELEVATION THIRD FLOOR 48

46-48
 THIRD FLOOR
 DATE: 24.11.11
 DRAWING NO. 6 a

BUILDING CONSTRUCTION

EXISTING ELEVATIONS

46-48 MAPLE STREET W1
 CLIENT: BENJAMIN GAD
 ESQ
 DRAWN BY: Z.S

SCALE 1:10 @ A1

