



FLANK ELEVATION 48 - THIRD FLOOR

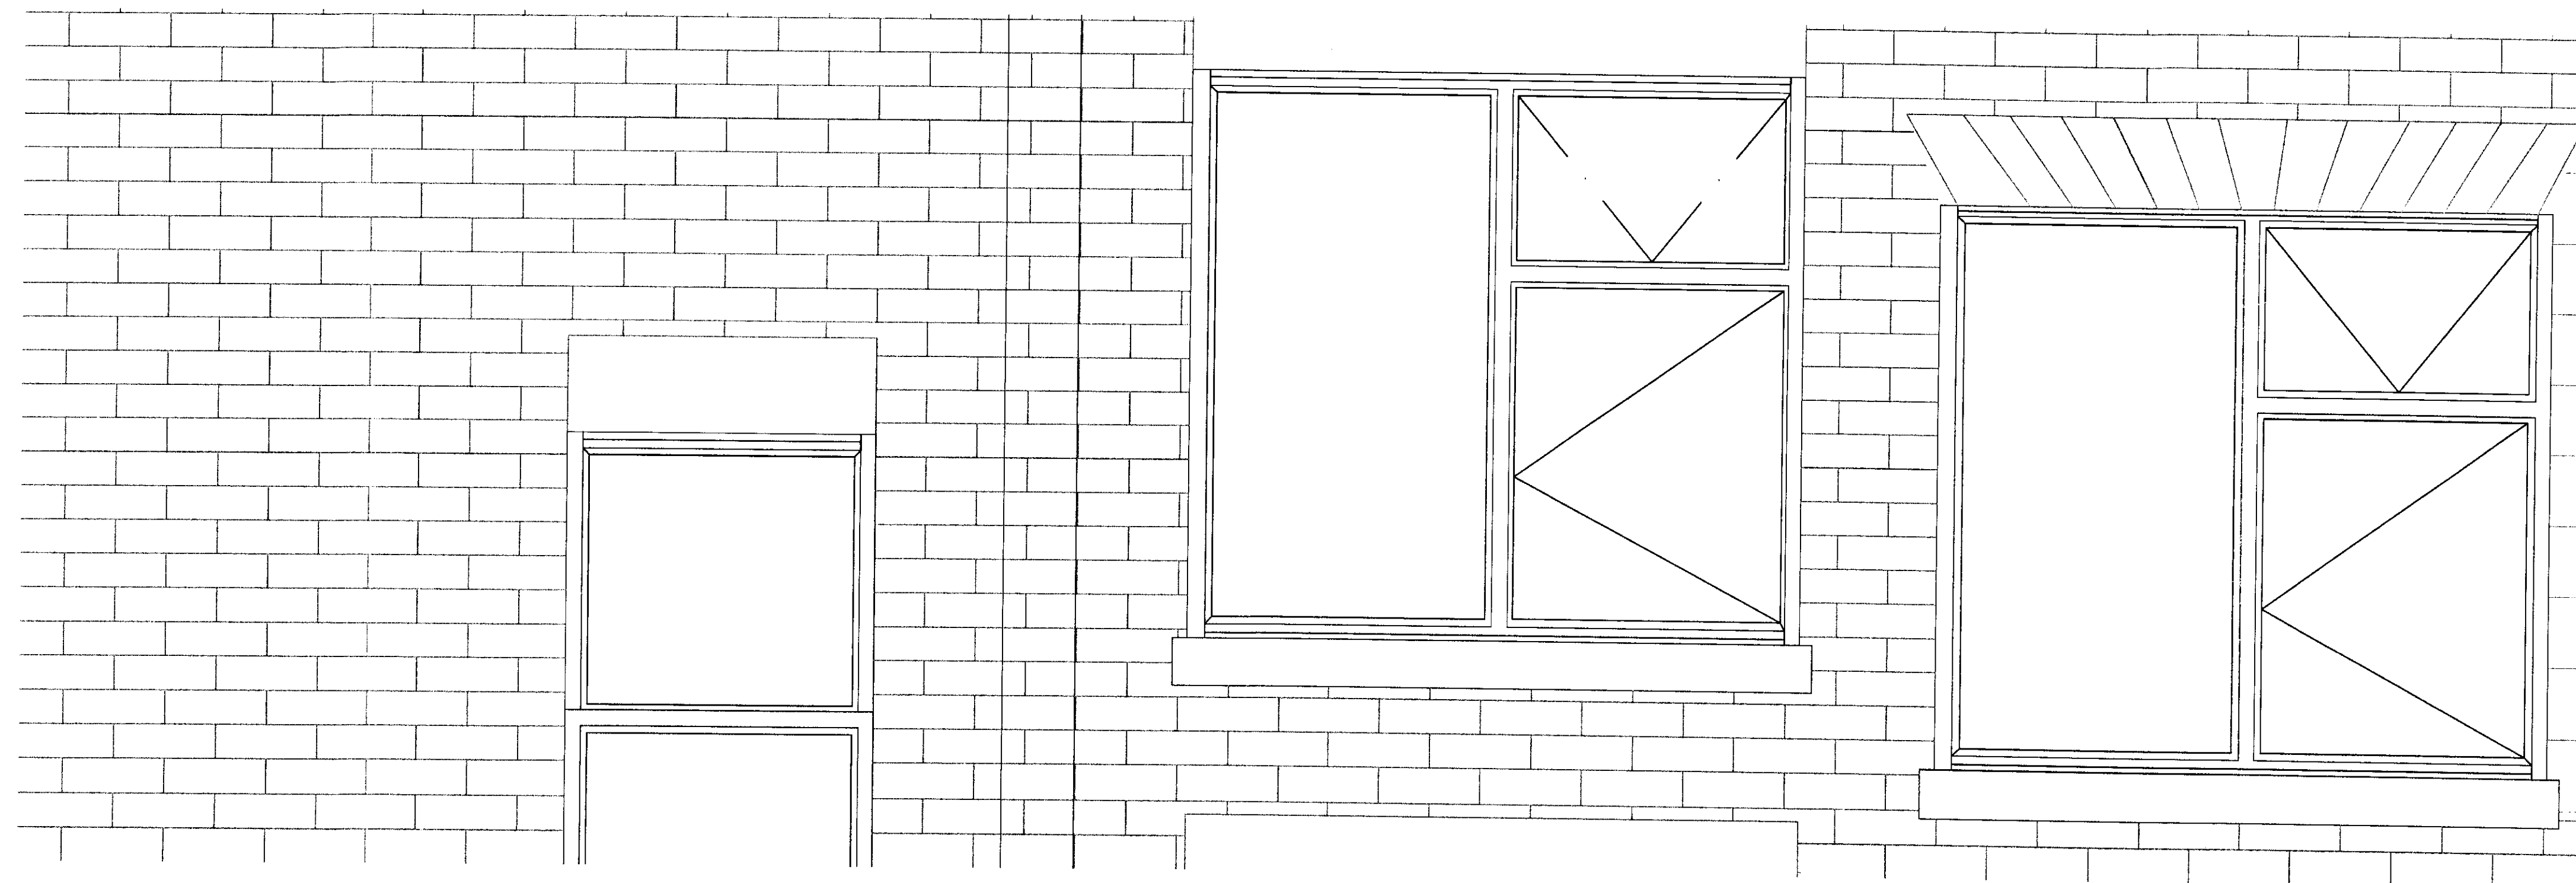

REAR ELEVATION 46-48 - THIRD FLOOR

46-48 THIRD FLOOR DATE:24.11.11 DRAWING NO. 6b
BUILDING CONSTRUCTION
EXISTING ELEVATIONS
46-48 MAPLE STREET W1 CLIENT: BENJAMIN GAD ESQ DRAWN BY:Z.S
SCALE 1:10 @ A1
 <b>A.M. ASSOCIATES</b> <small>ARCHITECTS</small> <small>1000110101 1000110101</small>