



EXISTING LOWER GROUND FLOOR PLAN



EXISTING GROUND FLOOR PLAN

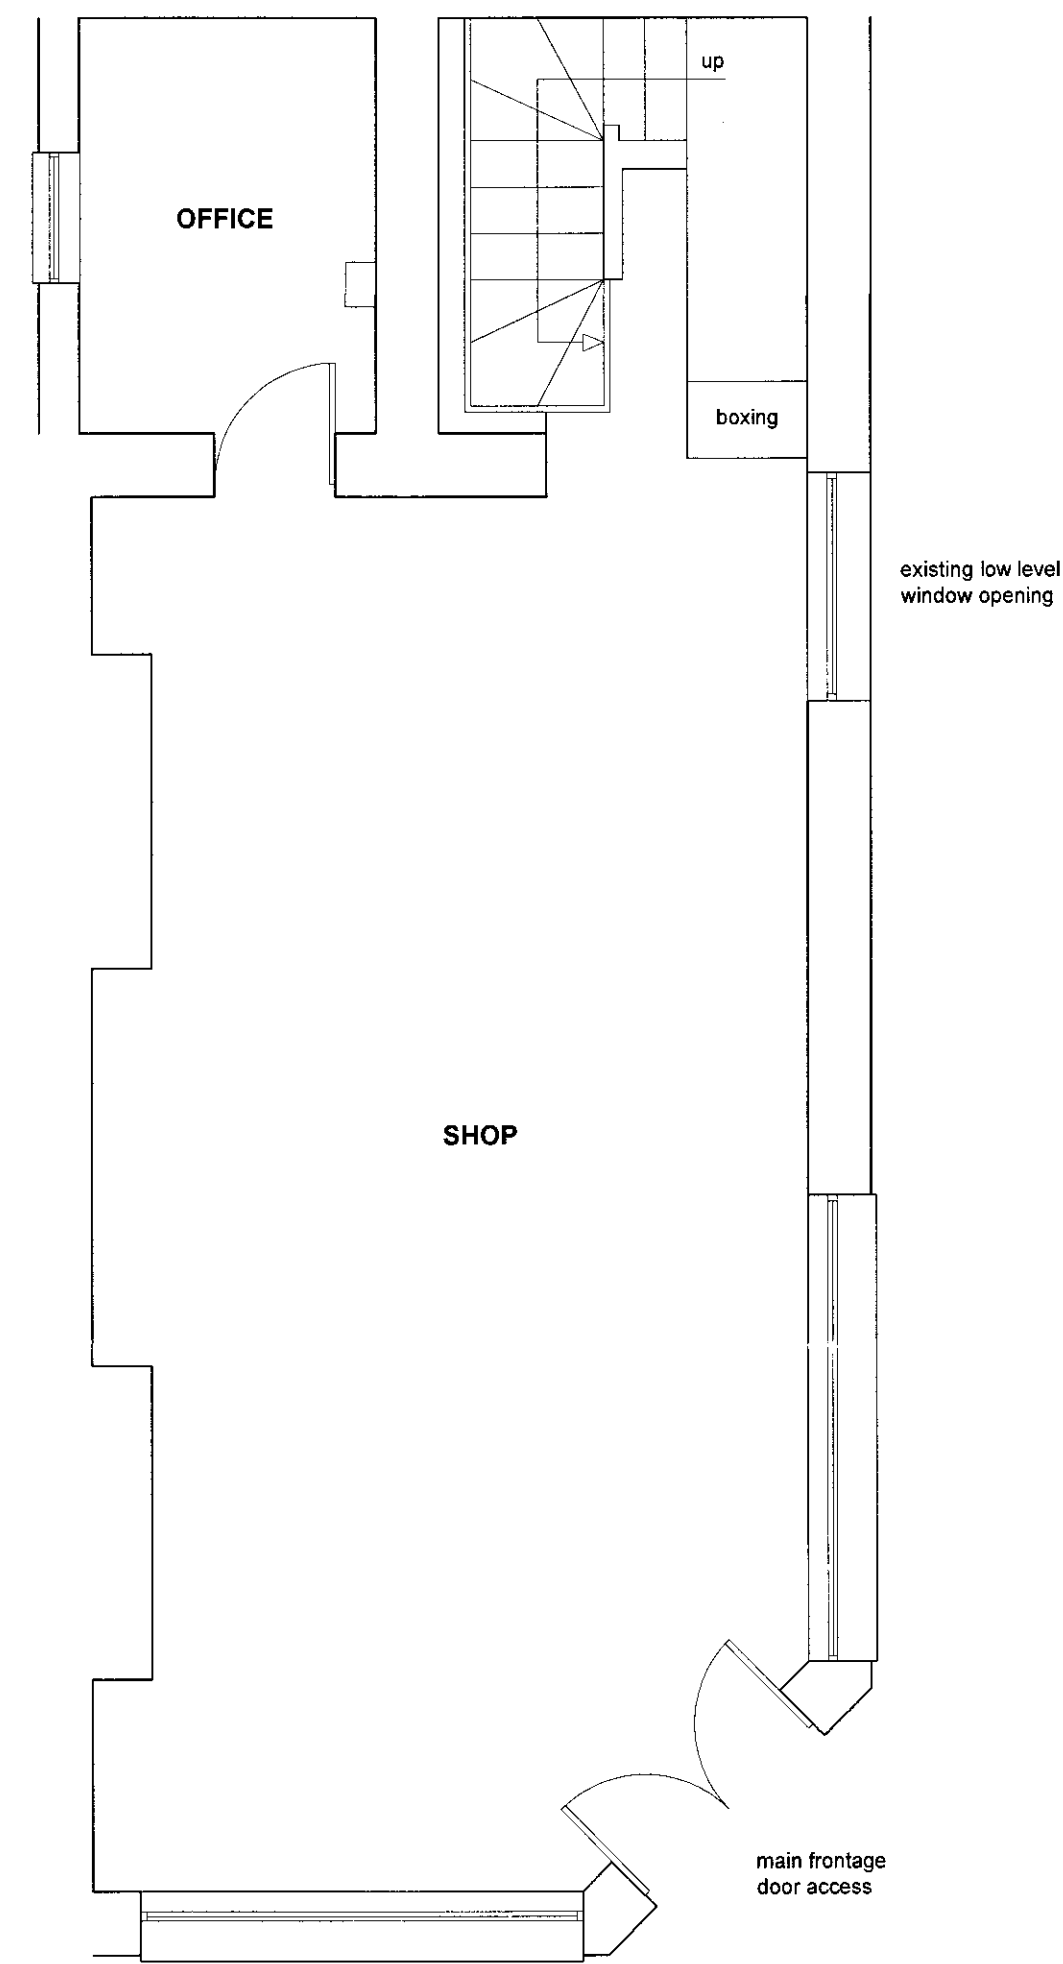

EXISTING SIDE ELEVATION

 

Client:
Sylvester Fine Art Ltd

Subject Property:
Ground Floor & Basement, 64 Belsize Lane,
London, NW3 5BJ

Project:
Form new door opening to side elevation & part
infill of existing low level window opening,
paintwork colour change (in part)

Drawing Title:
Existing Floor Plans & Side Elevation

Scale: 1:50 @ A1

Drawing Number: mi12/445/01/PP

Revision: n/a

Date: May 2012

MORGAN-IZZARD
Chartered Building Surveyors

58 Acacia Road, St John's Wood,
London, NW8 6AG

Telephone: 020 3393 6937
Email: enquiries@morganizzard.co.uk
Website: www.morganizzard.co.uk