


15.00m ABOVE ORDNANCE DATUM


EAST ELEVATION

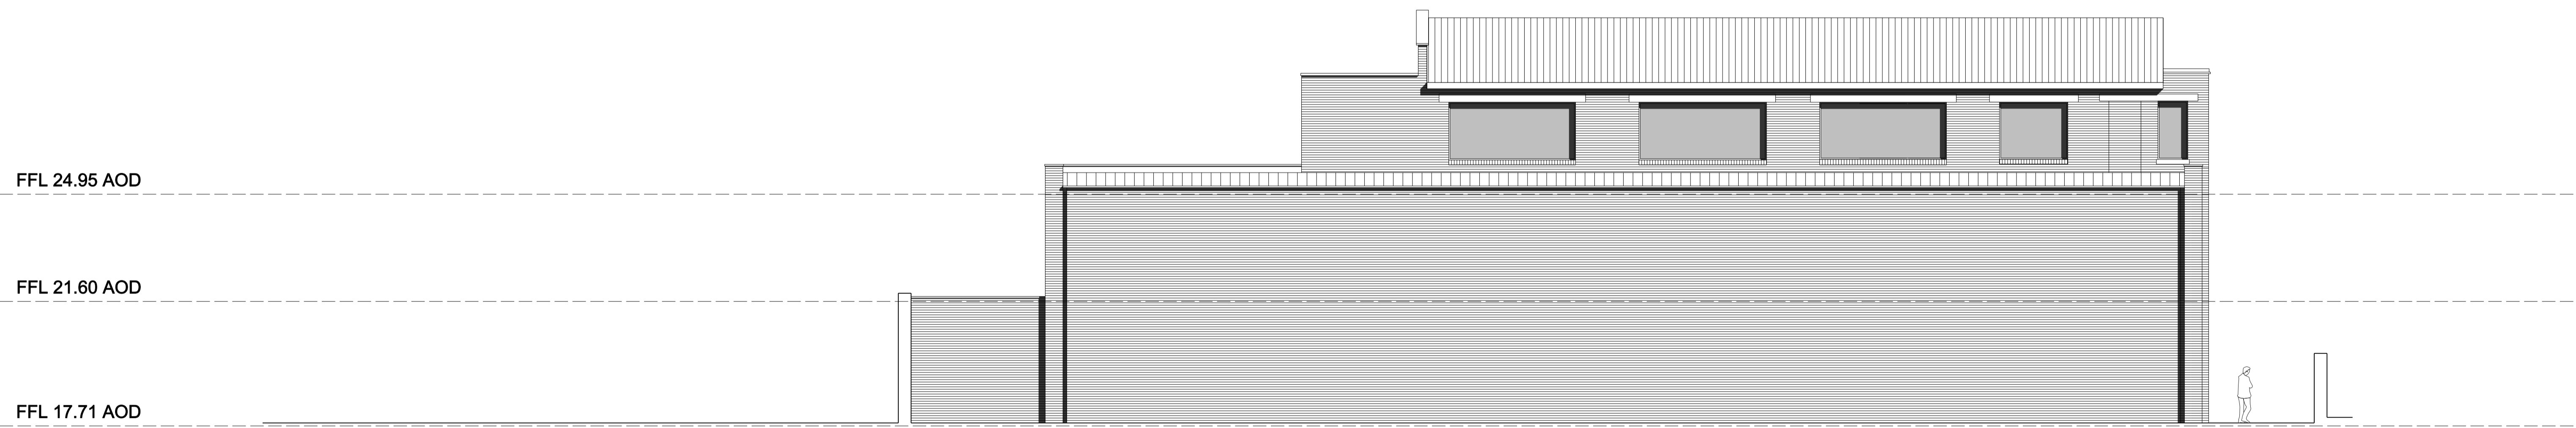

15.00m ABOVE ORDNANCE DATUM

WEST ELEVATION

Note:
 Survey information contained in this drawing has been created by Plowman Craven Ltd.
 All survey information is issued in good faith.
 Feilden Clegg Bradley Studios LLP will not be held responsible for any inaccuracies identified.

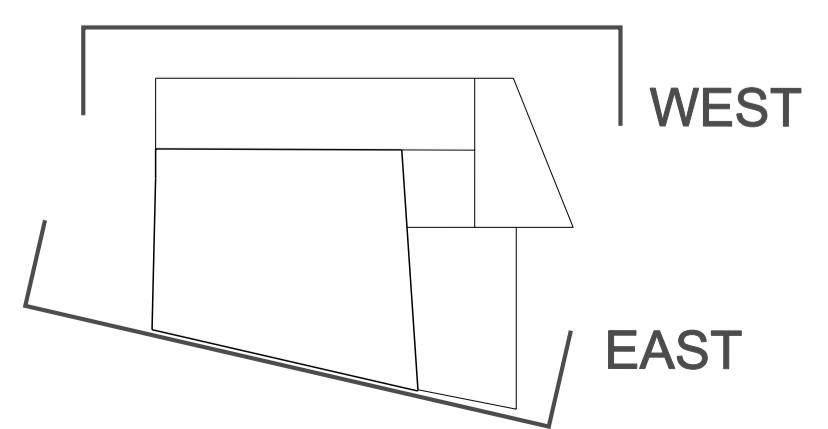

THE BRITISH
 POSTAL
 MUSEUM
 & ARCHIVE

FeildenCleggBradleyStudios
 LLP
 Bath Brewery
 Toll Bridge Road
 Bath BA1 7DE
 t 01225 852545
 f 01225 852528
 e bath@fcbstudios.com

B	RE-SUBMITTED FOR PLANNING	14.05.12
A	SUBMITTED FOR PLANNING	28.02.12
Amendment		Date

**APPLICATION FOR
 FULL PLANNING CONSENT**

BRITISH POSTAL MUSEUM & ARCHIVE
 MOUNT PLEASANT, LONDON
 CALTHORPE HOUSE
 ELEVATIONS AS PROPOSED
 SHEET 1 of 2
 Do not scale

Job/Drawing No
1625/P/200
 Amendment **B**

Scale 1:100 (1:200 @ A3)
 Date OCTOBER 2011
 Drawn STUDIO 8

All dimensions to be checked on site

Original printed at A1