

FFL 24.95 AOD

FFL 21.60 AOD

FFL 17.71 AOD

15.00m ABOVE ORDNANCE DATUM

NORTH ELEVATION




FFL 24.95 AOD

FFL 21.60 AOD

FFL 17.71 AOD

15.00m ABOVE ORDNANCE DATUM

SOUTH ELEVATION

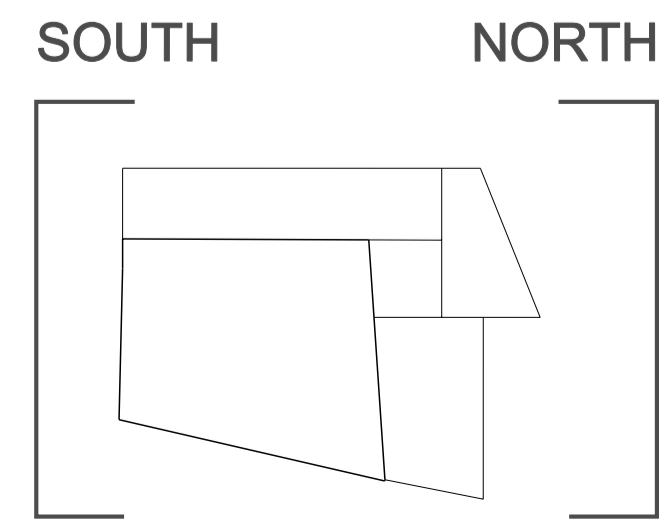

FeildenCleggBradleyStudios
LLP
Bath Brewery
Toll Bridge Road
Bath BA1 7DE
t 01225 852545
f 01225 852528
e bath@fcbstudios.com

B	RE-SUBMITTED FOR PLANNING	14.05.12
A	SUBMITTED FOR PLANNING	28.02.12
Amendment		Date

**APPLICATION FOR
FULL PLANNING CONSENT**

BRITISH POSTAL MUSEUM & ARCHIVE MOUNT PLEASANT, LONDON	Job/Drawing No 1625/P/201	Amendment B
CALTHORPE HOUSE	Scale 1:100 (1:200 @ A3)	Date OCTOBER 2011
ELEVATIONS AS PROPOSED	Drawn STUDIO 8	
SHEET 2 of 2 Do not scale	All dimensions to be checked on site	

Original printed at A1

Note:
Survey information contained in this drawing has been created by Plowman Craven Ltd.
All survey information is issued in good faith.
Feilden Clegg Bradley Studios LLP will not be held responsible for any inaccuracies identified.