


Existing Ground Floor Plan



Existing Basement Plan

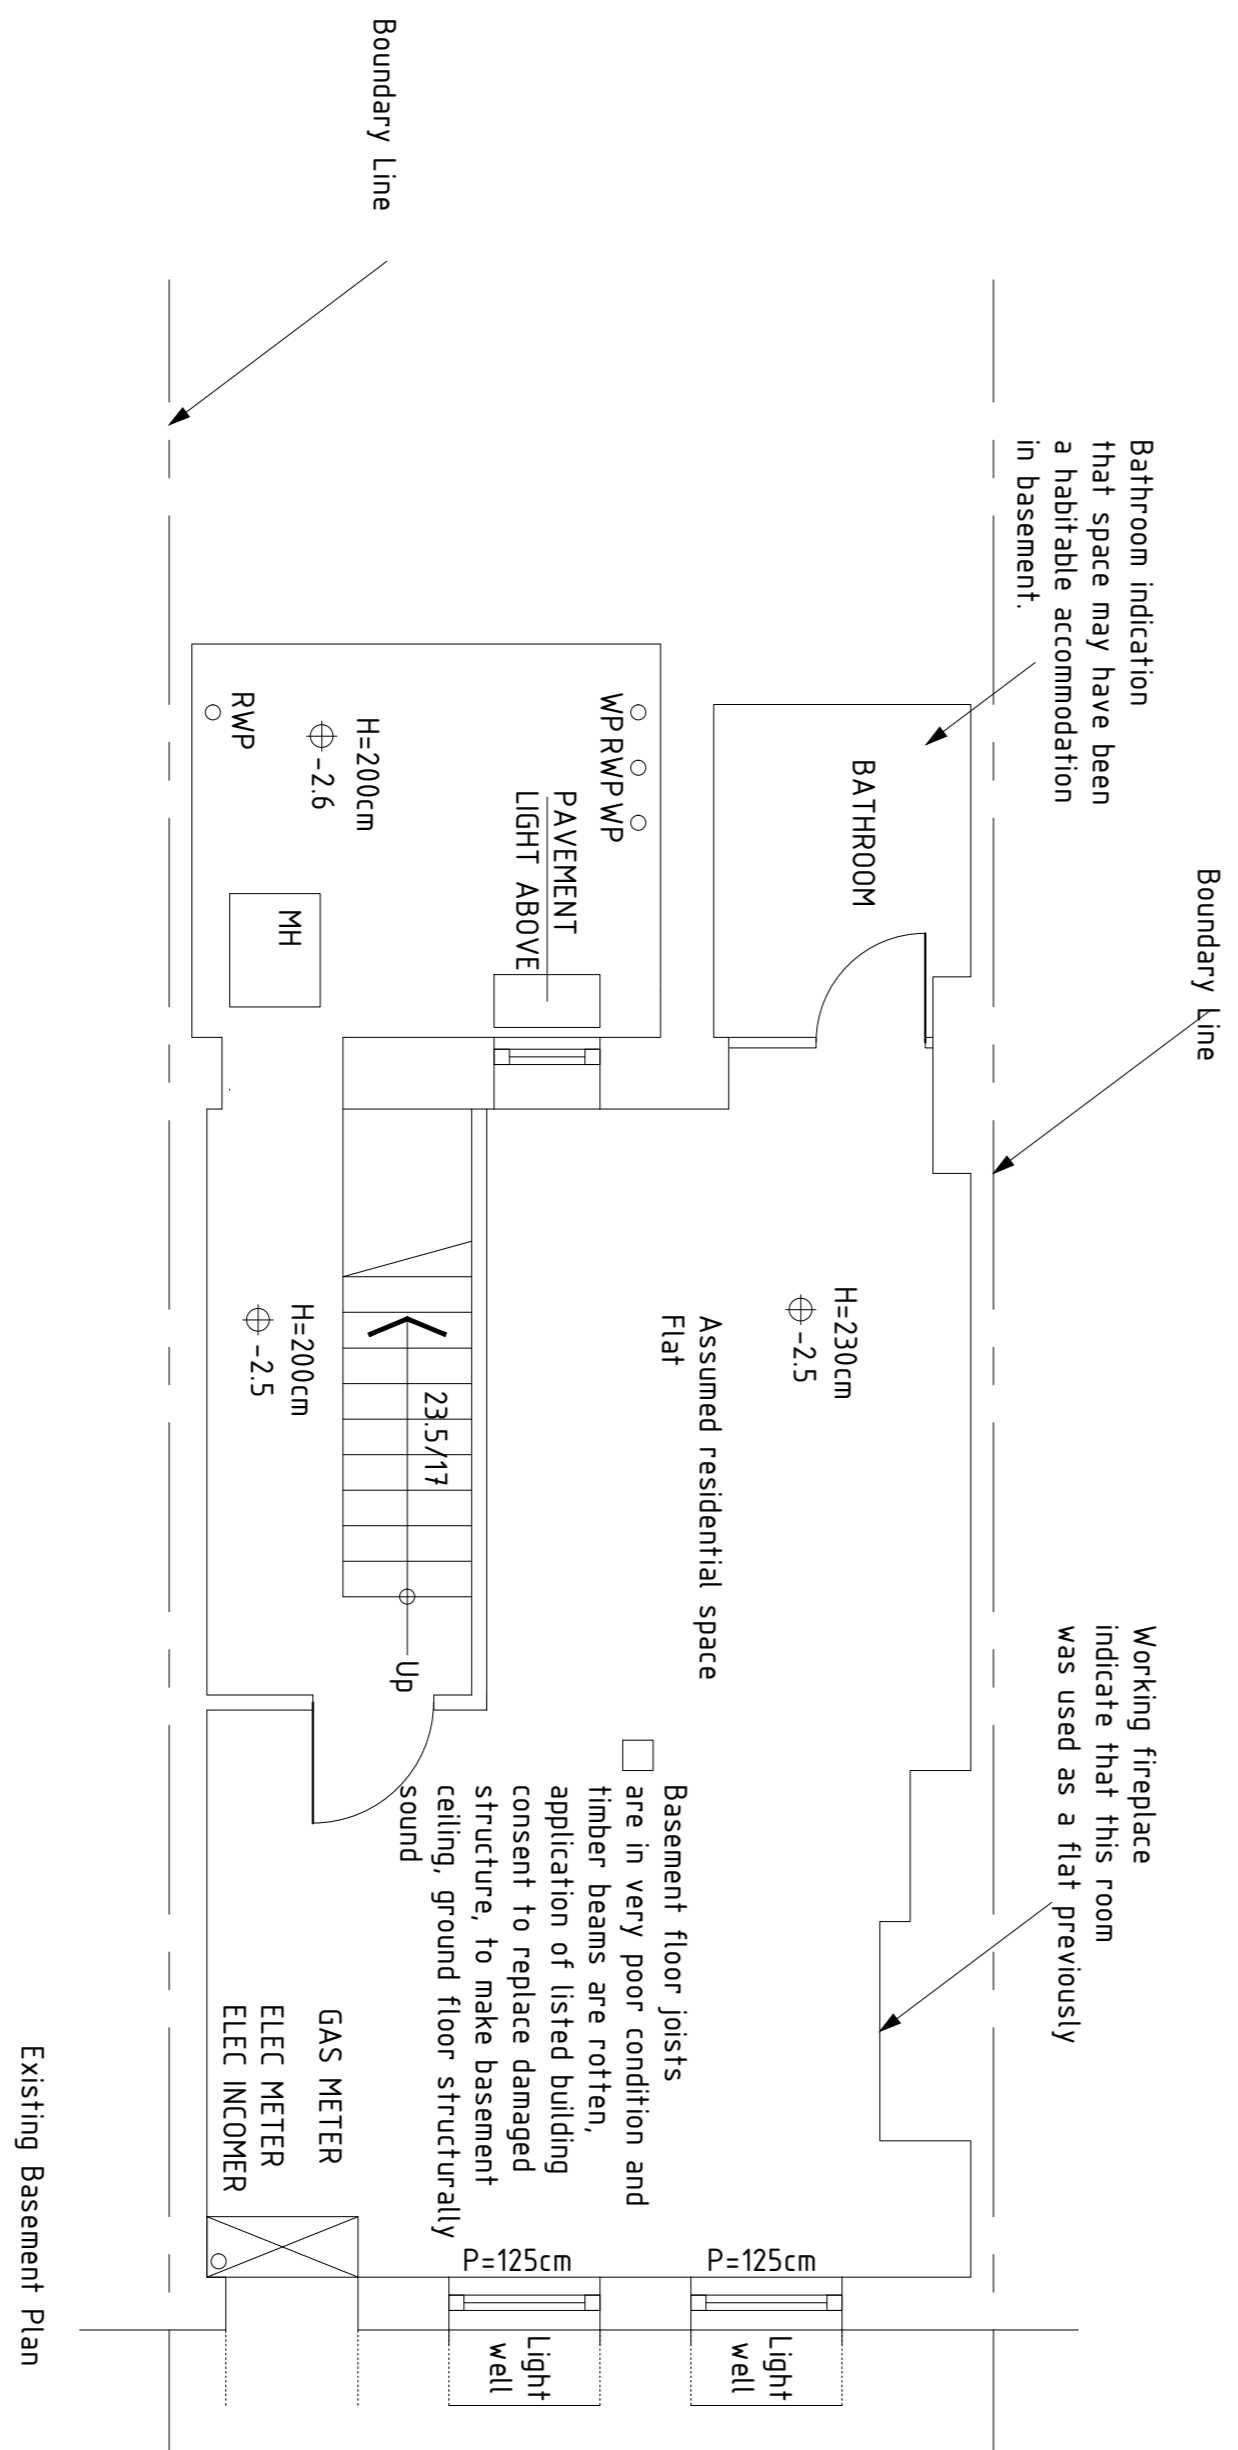

Existing Section B-B

Existing Rear Elevation

Existing Front Elevation

Existing Section A-A

<b>AA ARCHITECTURE</b>		Name: Tomislav Radenkovic	
01 Langdon Road 5th Flr 0208 425 0012	Scale: 1:50 Date: 04/12	Site: 43 OLD GLOUCESTER STREET MCT	
Date: May 2012	Rev: 1	Title: Existing Plans and Elevations	