


Existing Ground Floor Plan

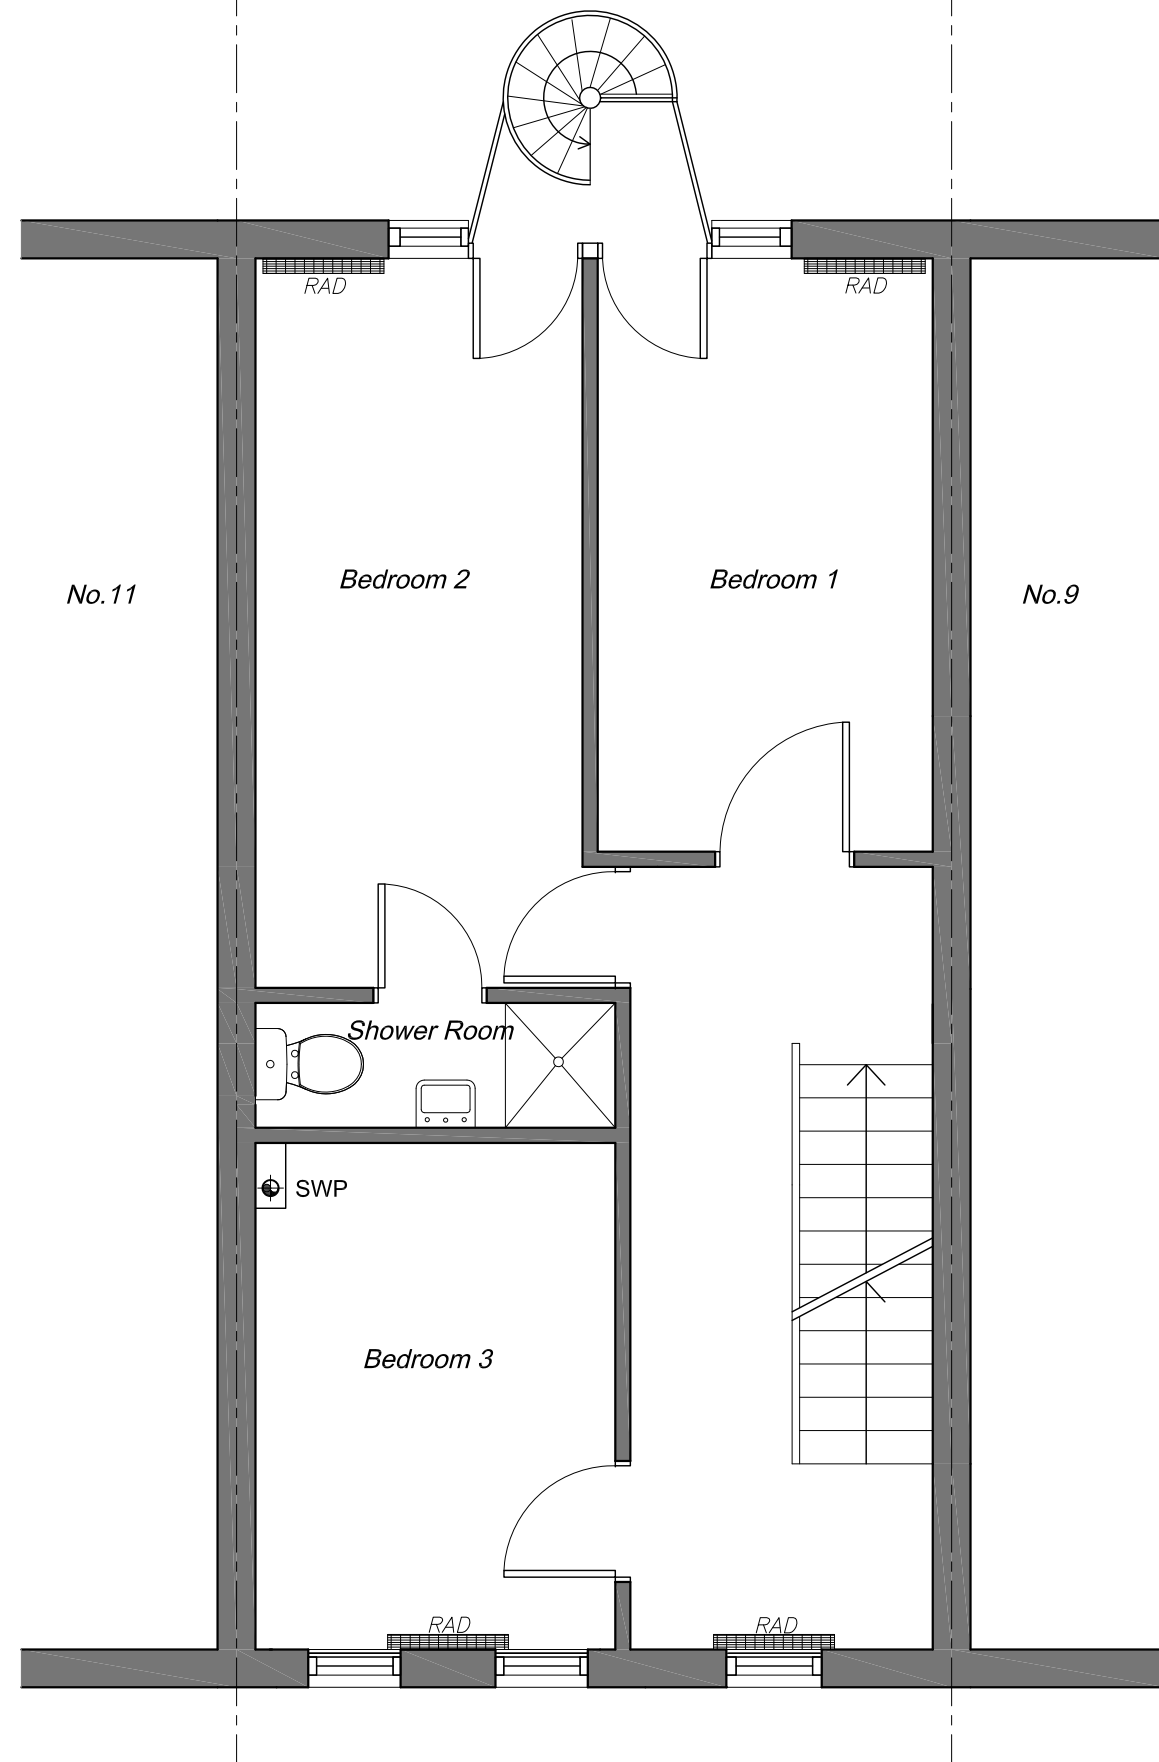

Existing First Floor Plan

Issued For
TENDER

General Notes:
1. Do not scale drawings
2. All dimensional discrepancies to be reported to architect
3. The contractor must check all dimensions on site before construction / fabrication


Rev.	Description	Date	Signed	Checked

NOTES:
Drawings should be read in conjunction with Specification & Schedule of Works.


Structural support items and elements if required as per Str. Engineer's details and specification.

Scale 1:50 @A3	Date 16.05.2012	Drawn by PS	Checked by JF
Drawing Title Existing Ground and First Floor Plan			
Project 10 St. Pauls Mews London NW1 9TZ			

JOICE FOO tel 0790 309 6050 joicefoo@gmail.com		
Project no. 2012/05	Drawing no. 001	Revision 00

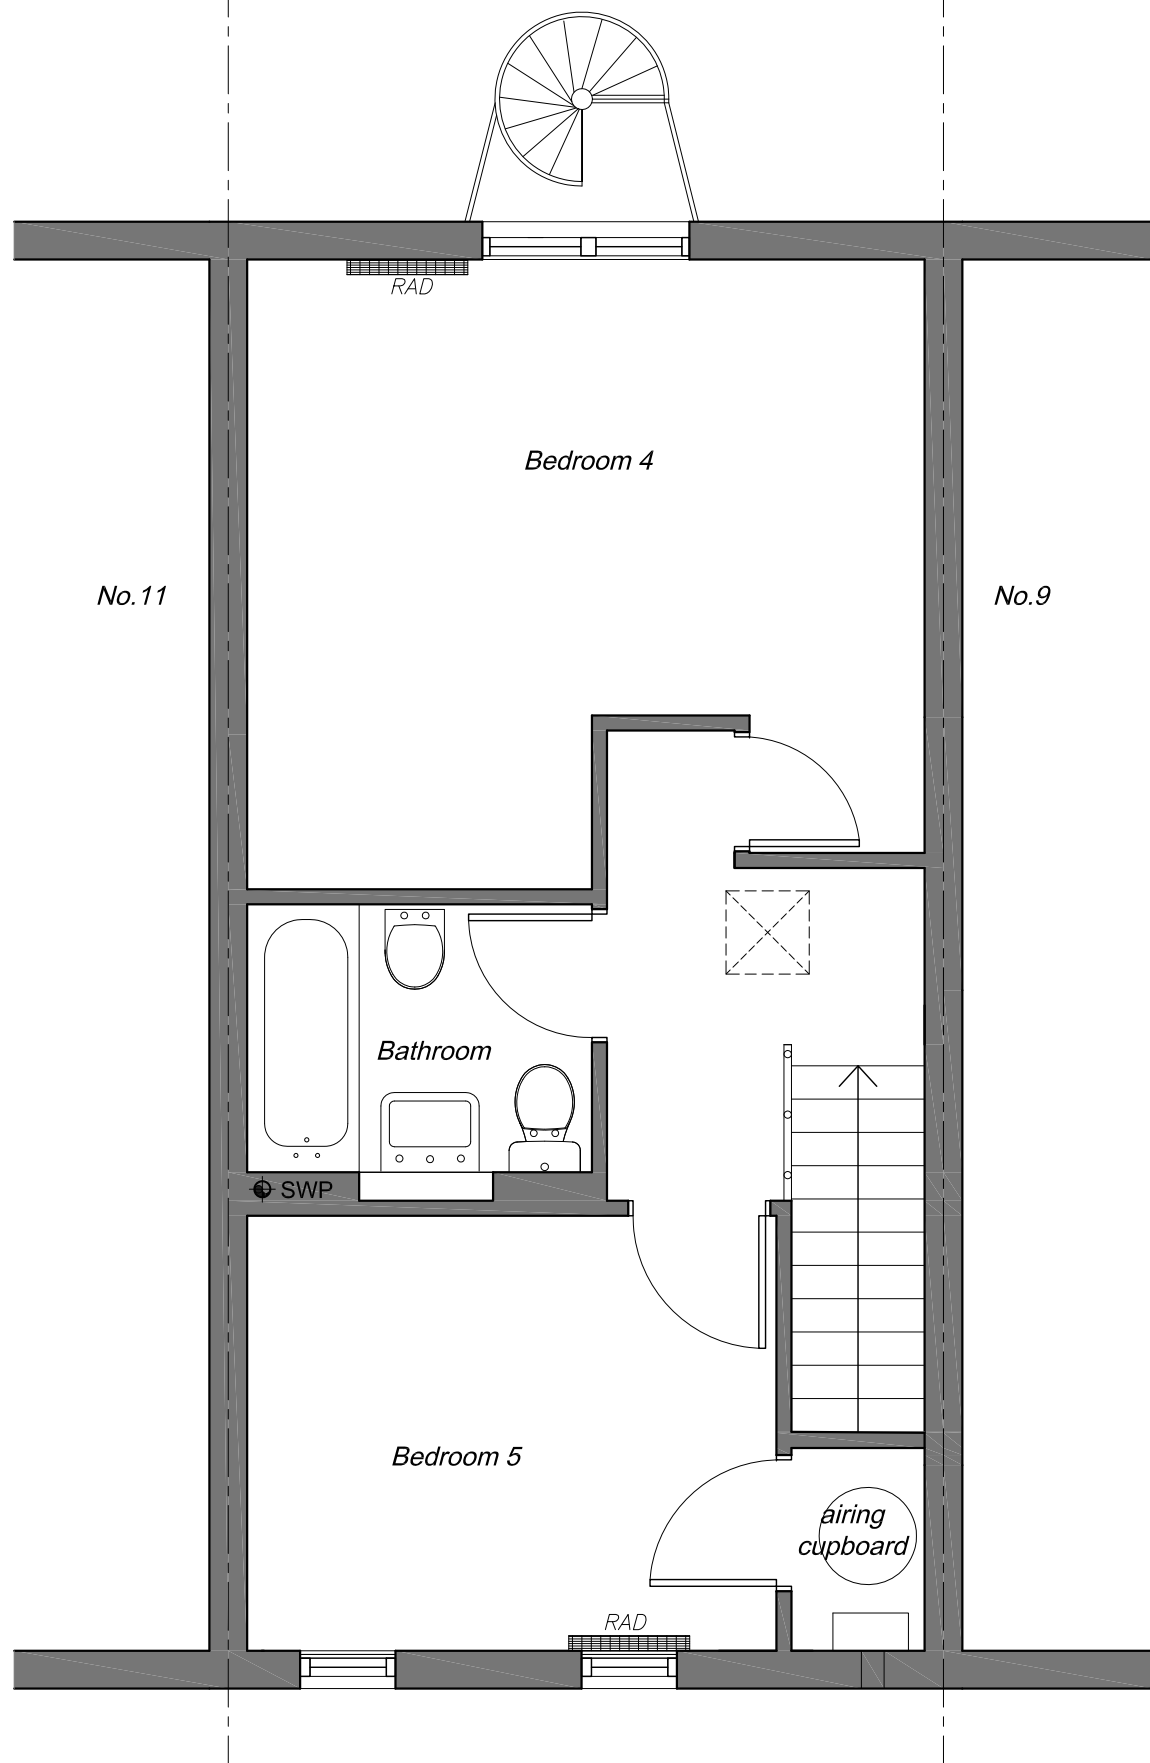

Existing Second Floor Plan

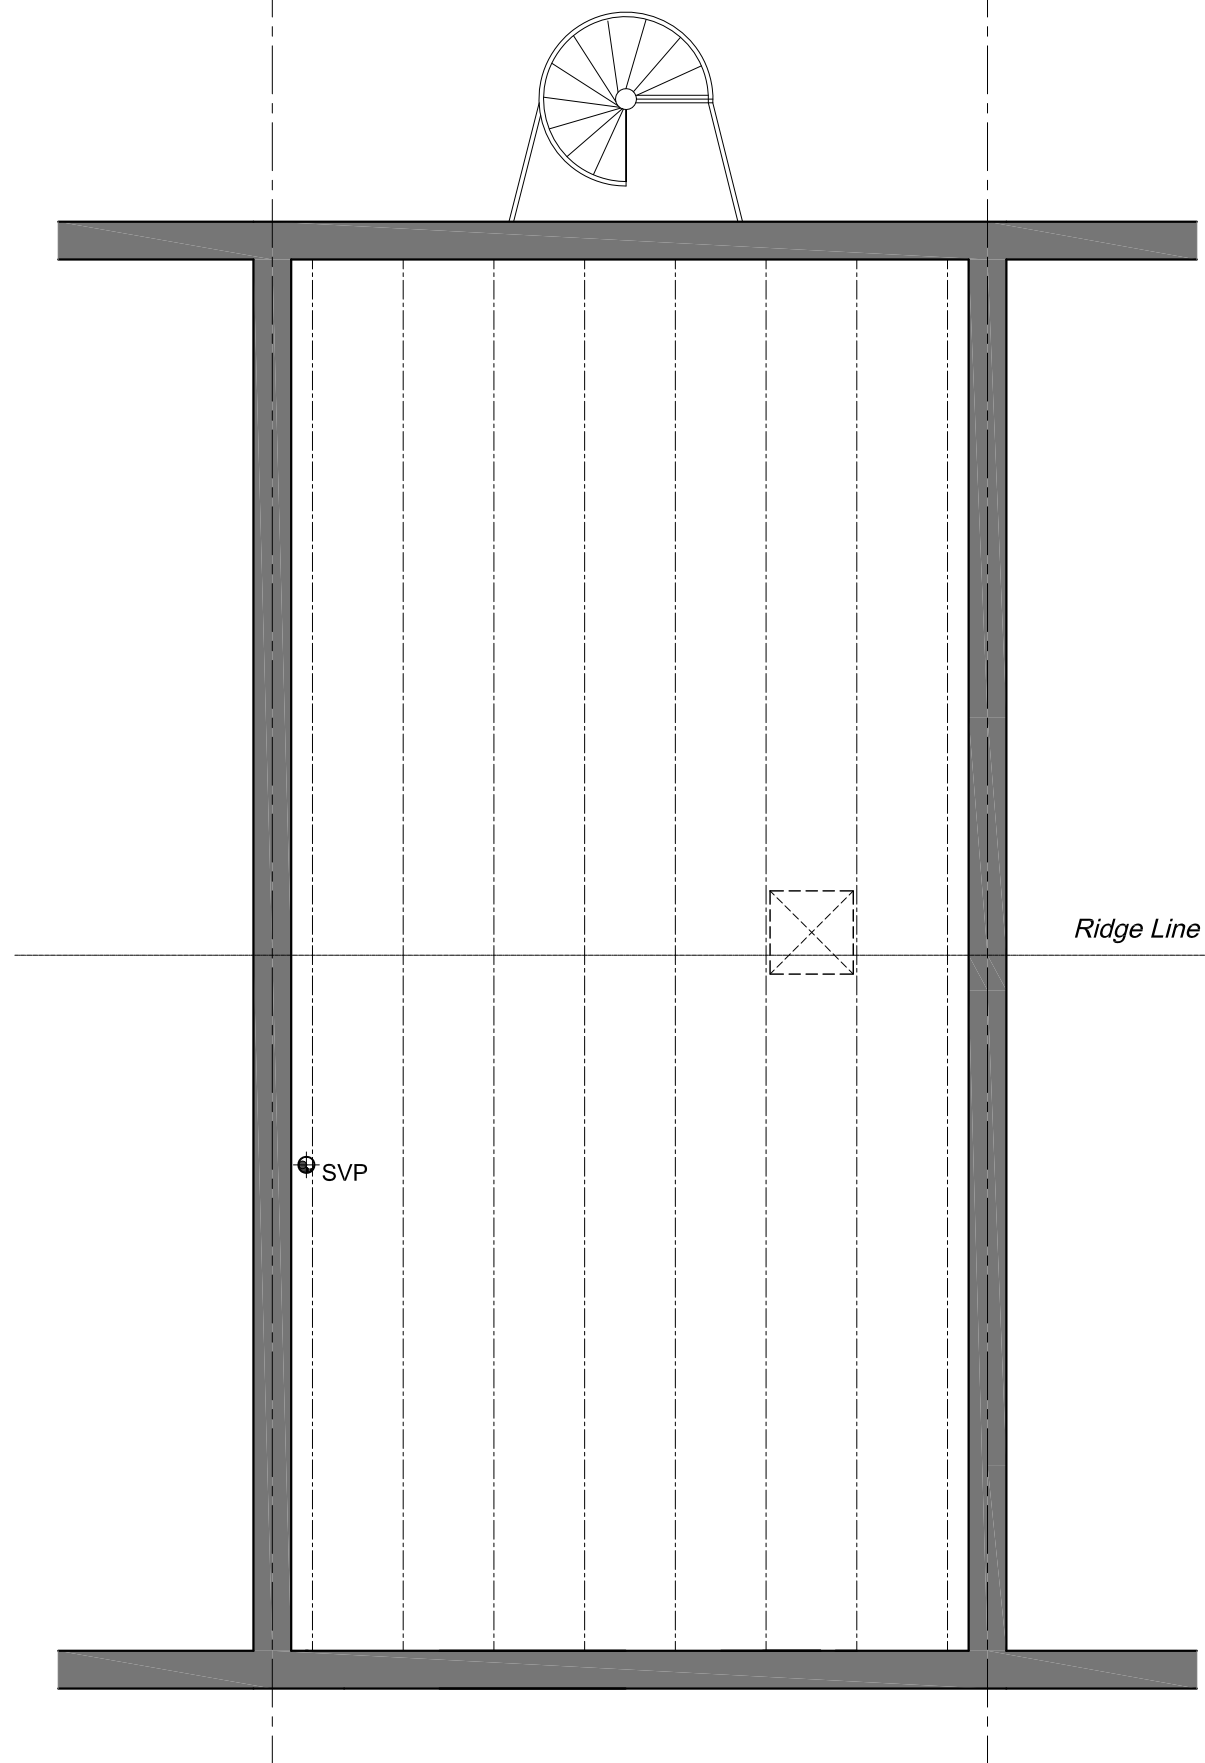

Loft Plan

Issued For
TENDER

General Notes:
1. Do not scale drawings
2. All dimensional discrepancies to be reported to architect
3. The contractor must check all dimensions on site before construction / fabrication

Rev.	Description	Date	Signed	Checked

NOTES:
Drawings should be read in conjunction with Specification & Schedule of Works.
Structural support items and elements if required as per Str. Engineer's details and specification.

Scale 1:50 @A3	Date 16.05.2012	Drawn by PS	Checked by JF
Drawing Title Existing Second Floor Plan and Loft			
Project 10 St. Pauls Mews London NW1 9TZ			

JOICE FOO tel 0790 309 6050 joicefoo@gmail.com		
Project no. 2012/05	Drawing no. 002	Revision 00



Issued For

TENDER

- General Notes:
1. Do not scale drawings
 2. All dimensional discrepancies to be reported to architect
 3. The contractor must check all dimensions on site before construction / fabrication

Rev.	Description	Date	Signed	Checked

NOTES:

Drawings should be read in conjunction with Specification & Schedule of Works.

Structural support items and elements if required as per Str. Engineer's details and specification.

Scale	Date	Drawn by	Checked by
1:50 @A3	16.05.2012	PS	JF
Drawing Title			
Existing Front and Real Elevations			
Project			
10 St. Pauls Mews London NW1 9TZ			

JOICE FOO		
tel 0790 309 6050		
joicefoo@gmail.com		
Project no.	Drawing no.	Revision
2012/05	003	00