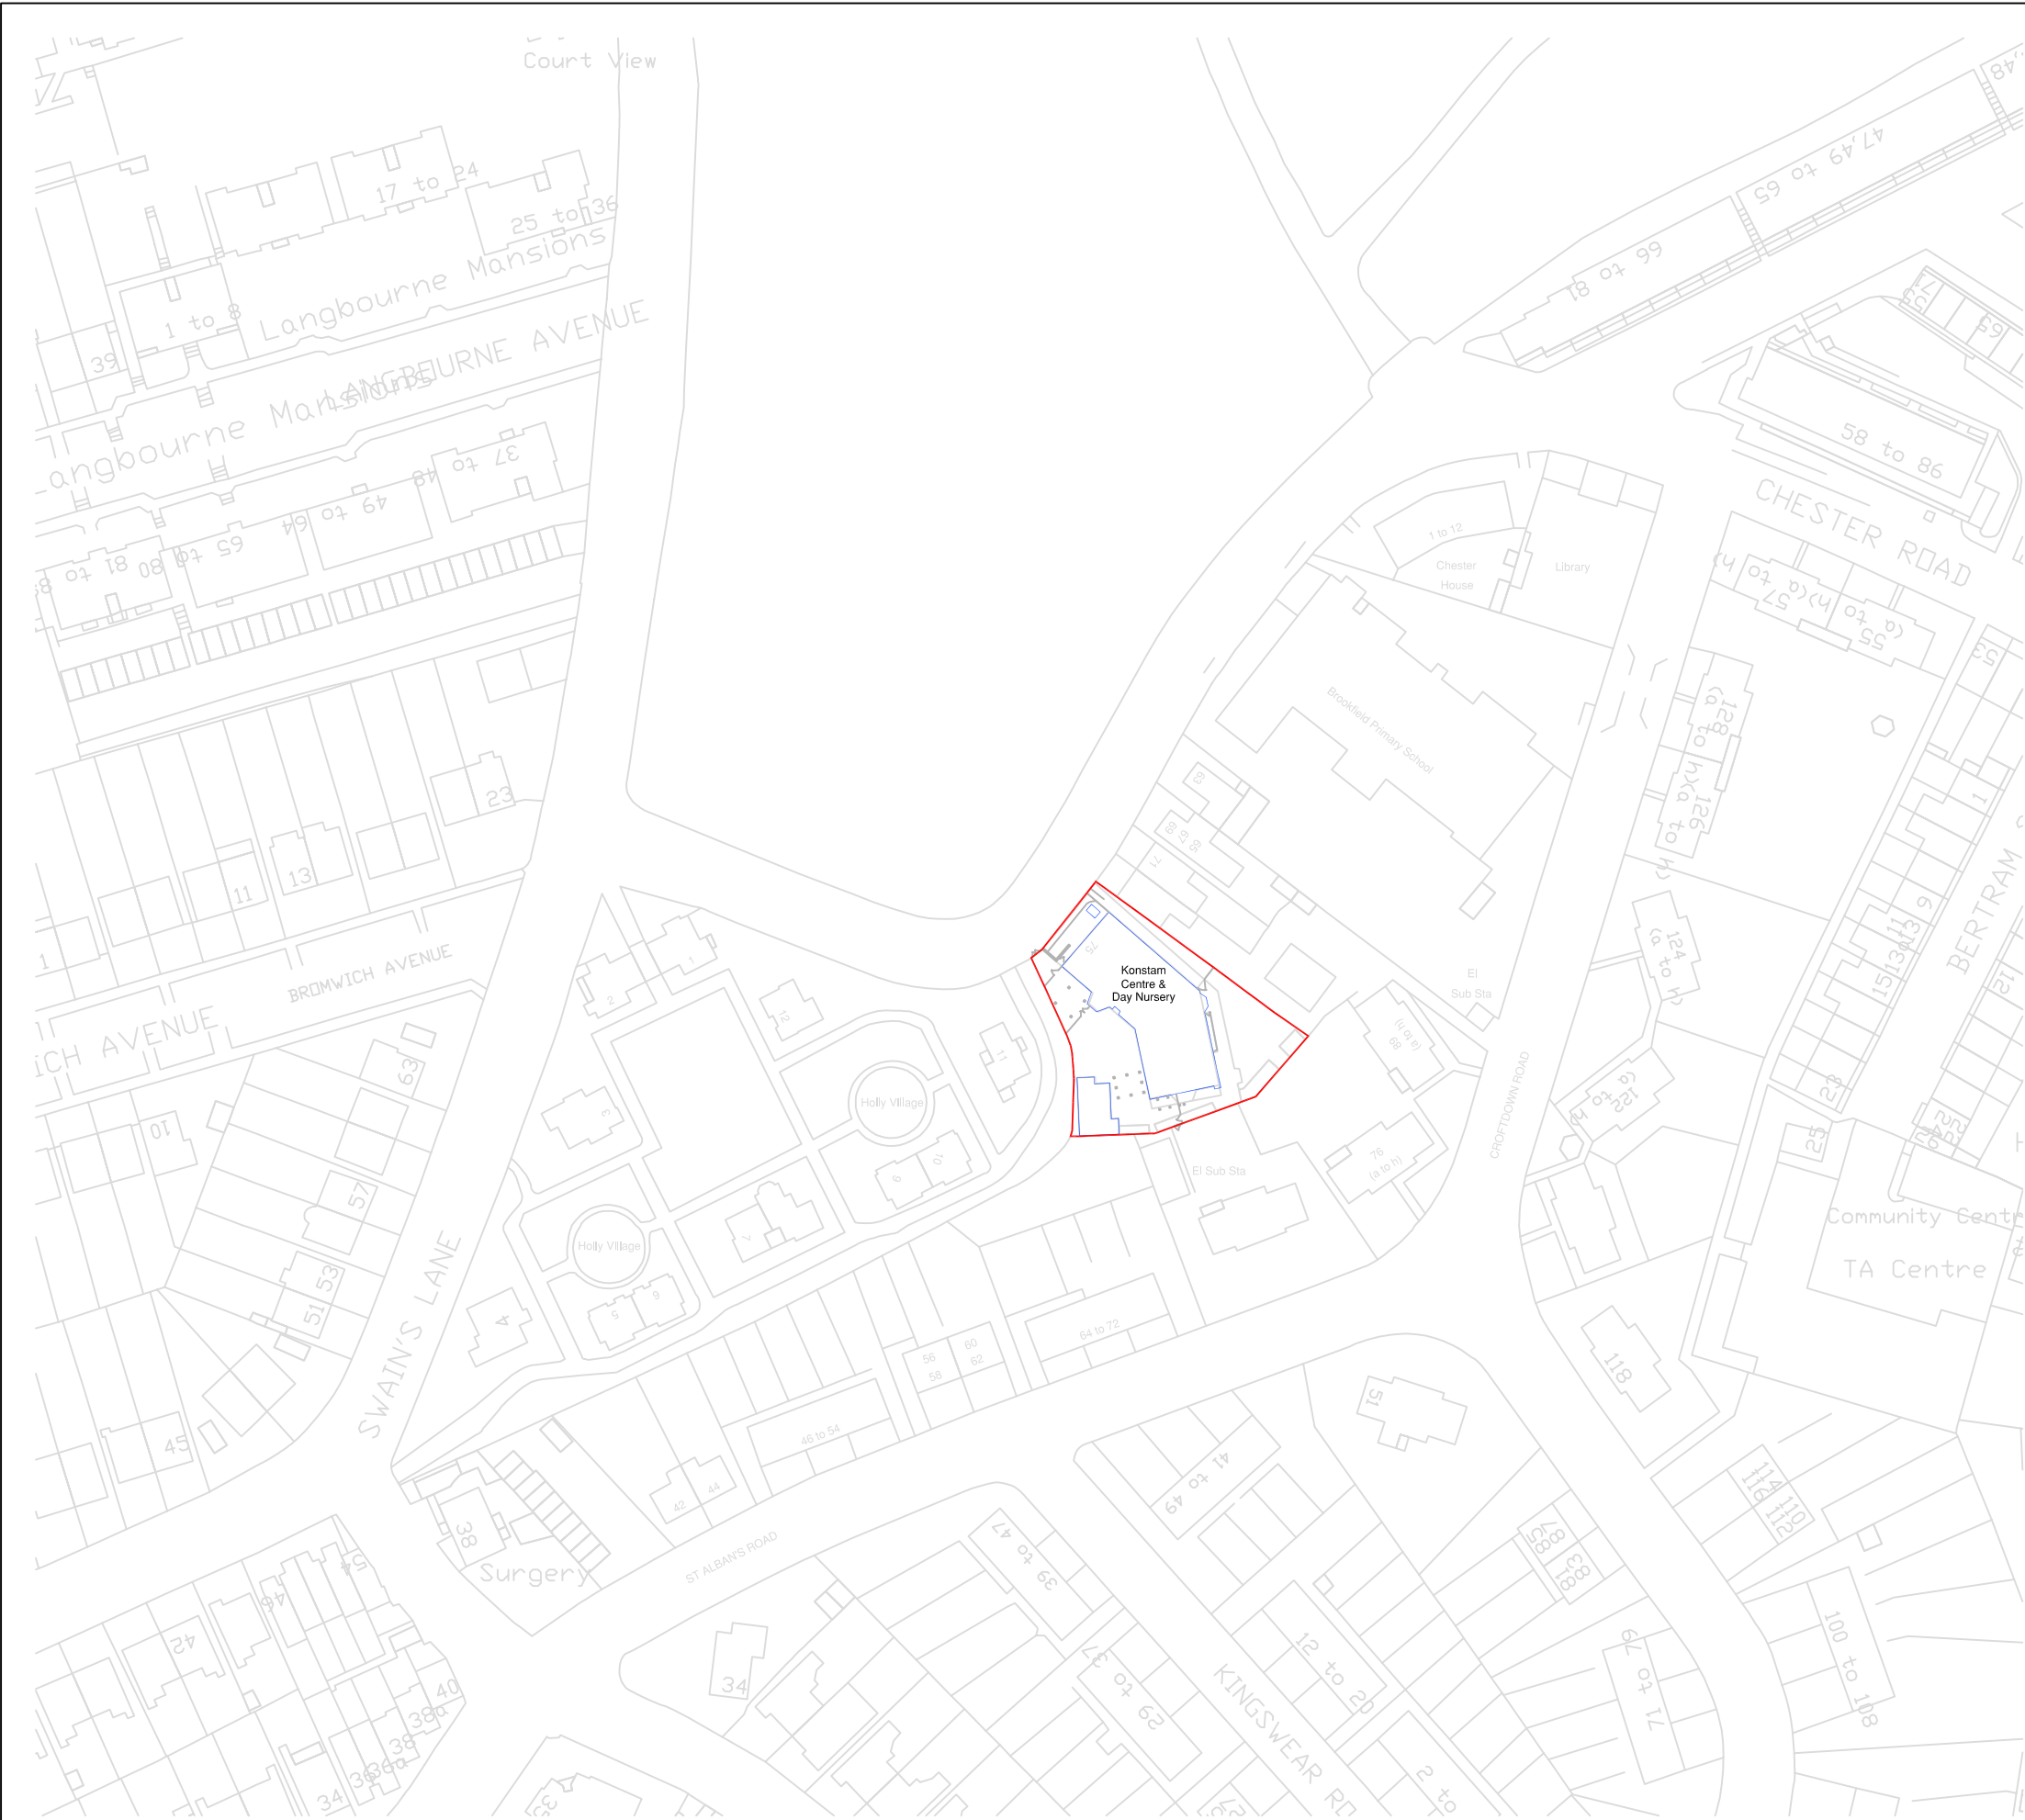


Do not scale from this drawing
All dimensions to be checked on site

Notes:

Amendments:

Drawing type:
PLANNING

Client: London Borough of Camden

Project:
Condition Sustainability Project
Konstam Childrens Centre

Title:
Existing Site Plan

Scale: 1:1250 @ A3 Date: 17/05/12

Drawn: JH Checked: JP

Drg.no: 116246/KON/01/PLANNING

Rev:

Watts.

Watts Group PLC
1 Great Tower Street
London EC3R 5AA

T: +44 (0)20 7280 8000
F: +44 (0)20 7280 8001

W: Watts-international.com

EXISTING SITE PLAN

SCALE 1 : 1250