


FRONT ELEVATION - A

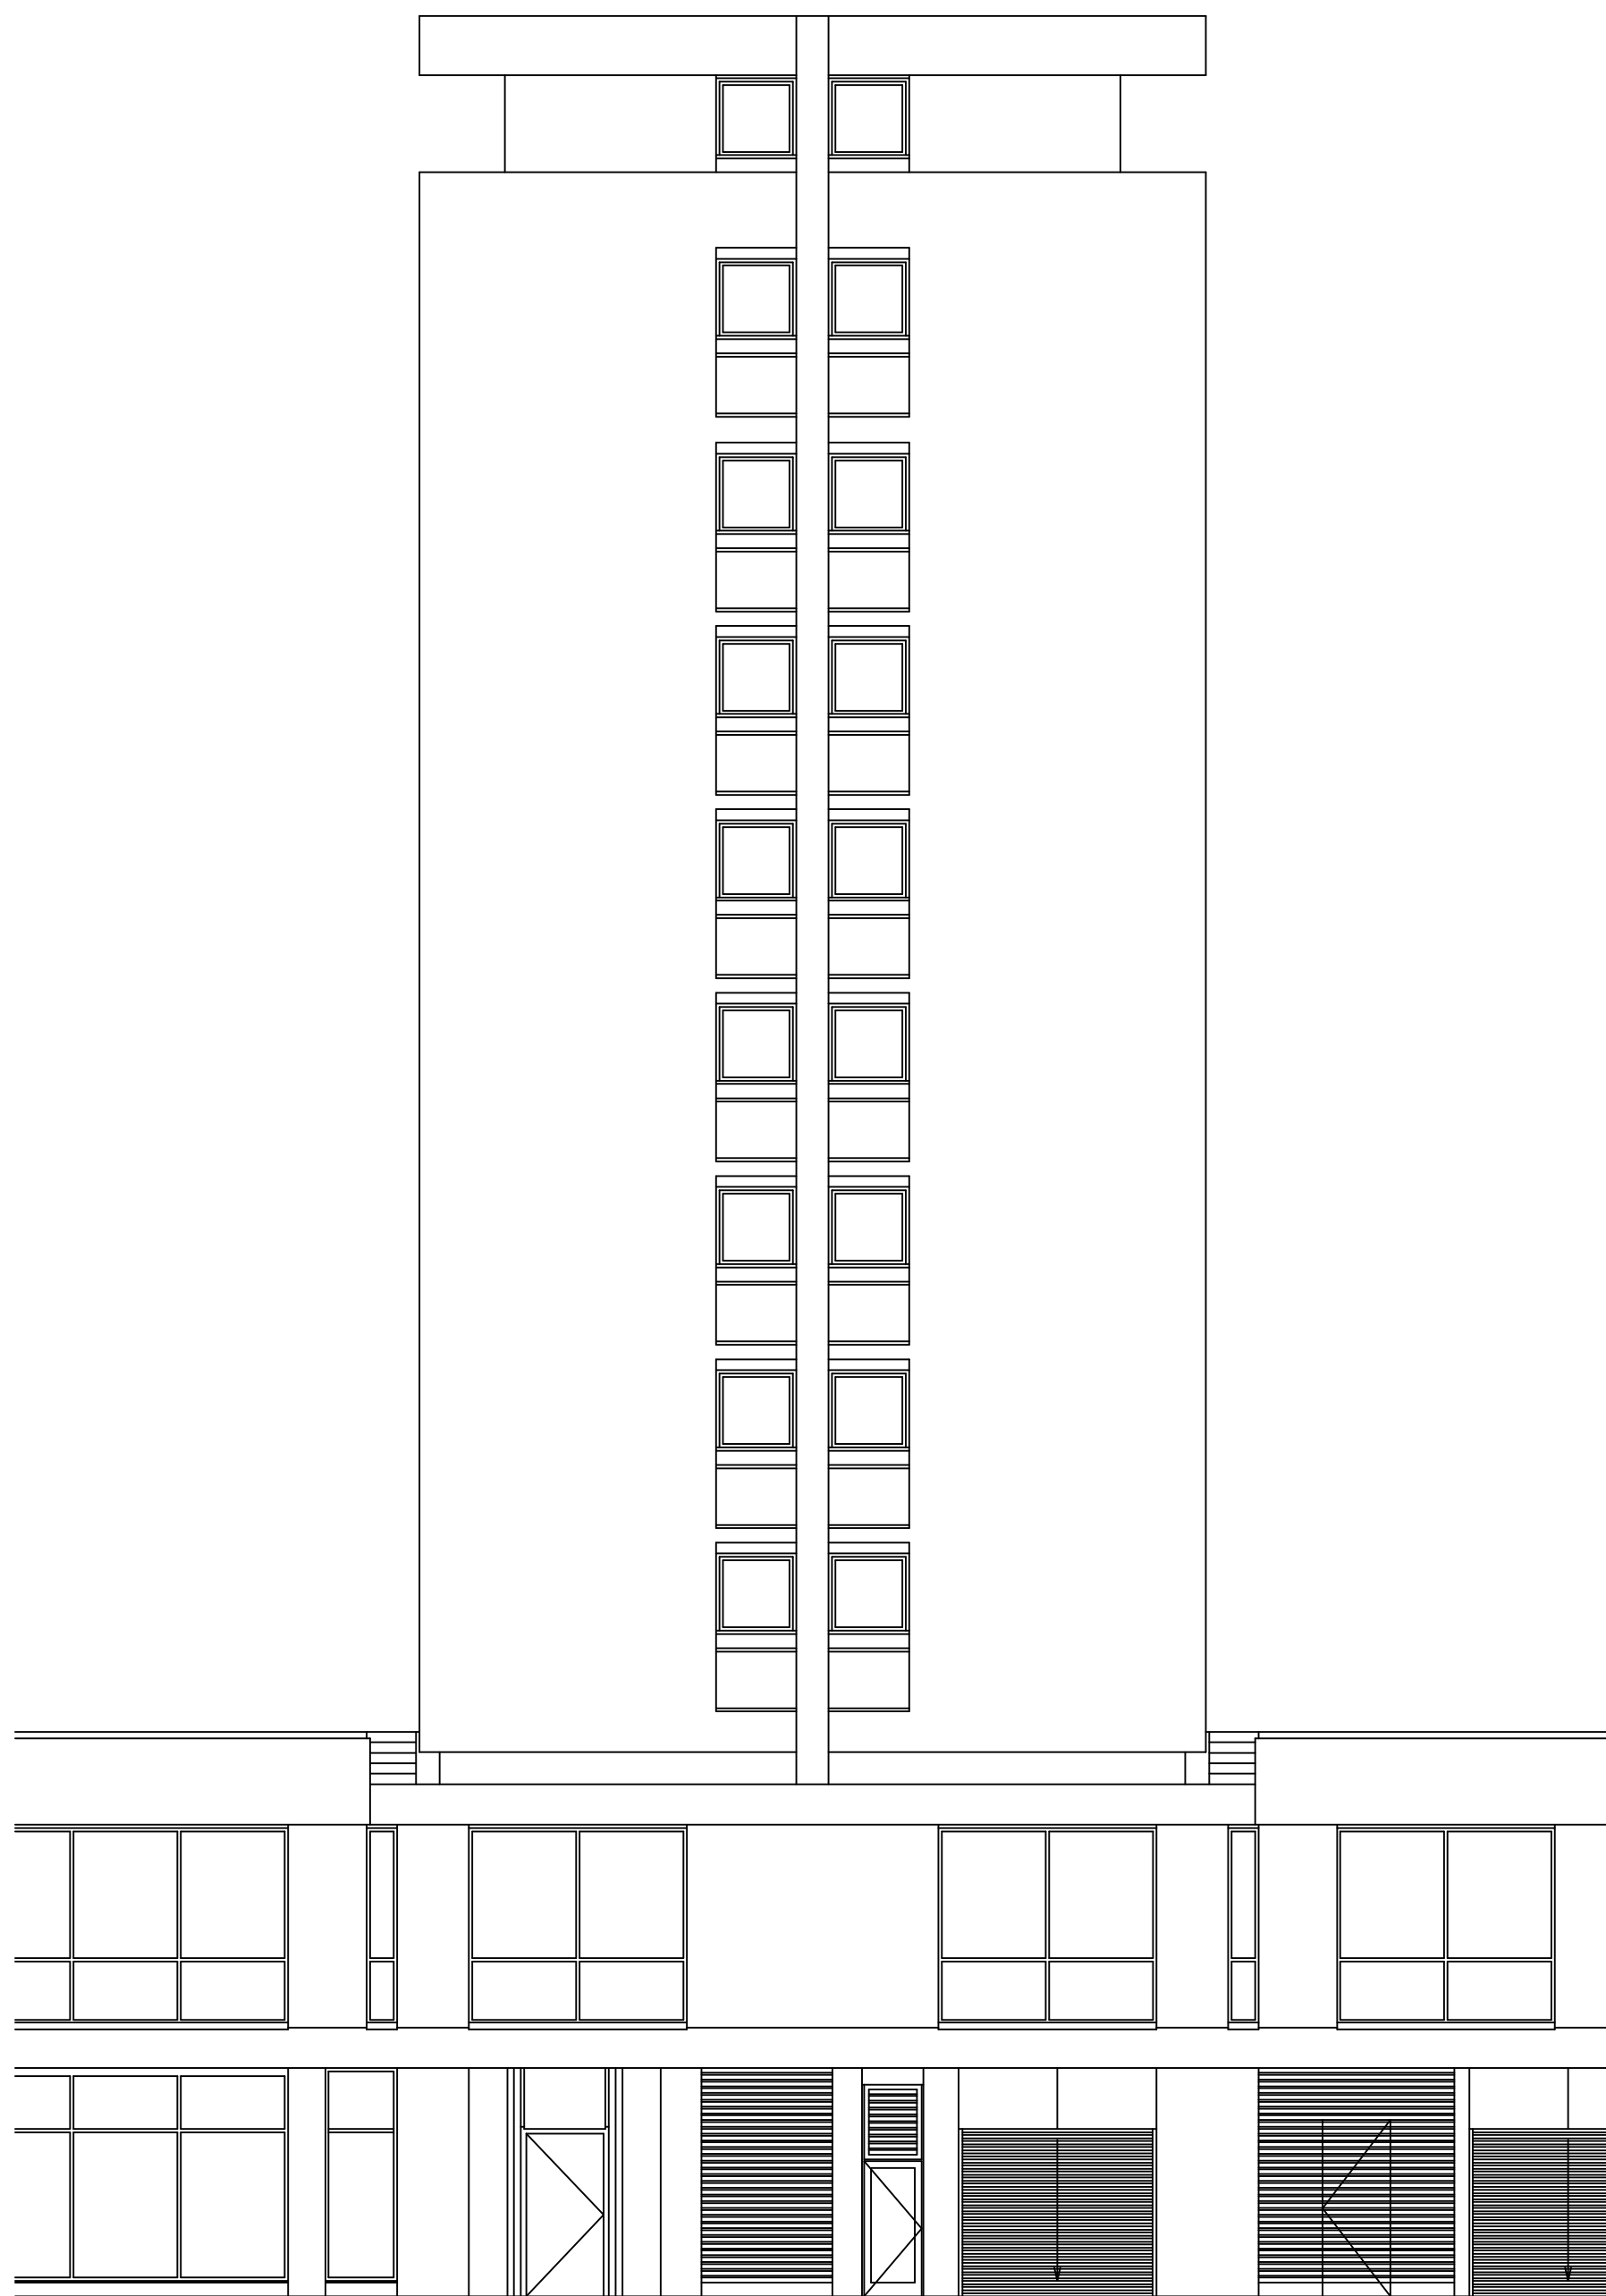

REAR ELEVATION - B

Do not scale from this drawing
All dimensions to be checked on site

Notes:

Amendments:

Drawing type:
Planning

Client:
SWIP

Project:
Scala House Refurbishment

Title:
Window Replacement
Existing elevations A-B

Scale: 1 : 100@A0 Date: 9/3/2012

Drawn: ITS Checked: PK

Drg.no: 115388 - 01

Rev:

Watts.

Watts Group PLC
1 Great Tower Street
London EC3R 5AA

T: +44 (0)20 7280 8000
F: +44 (0)20 7280 8001

W: Watts-international.com