



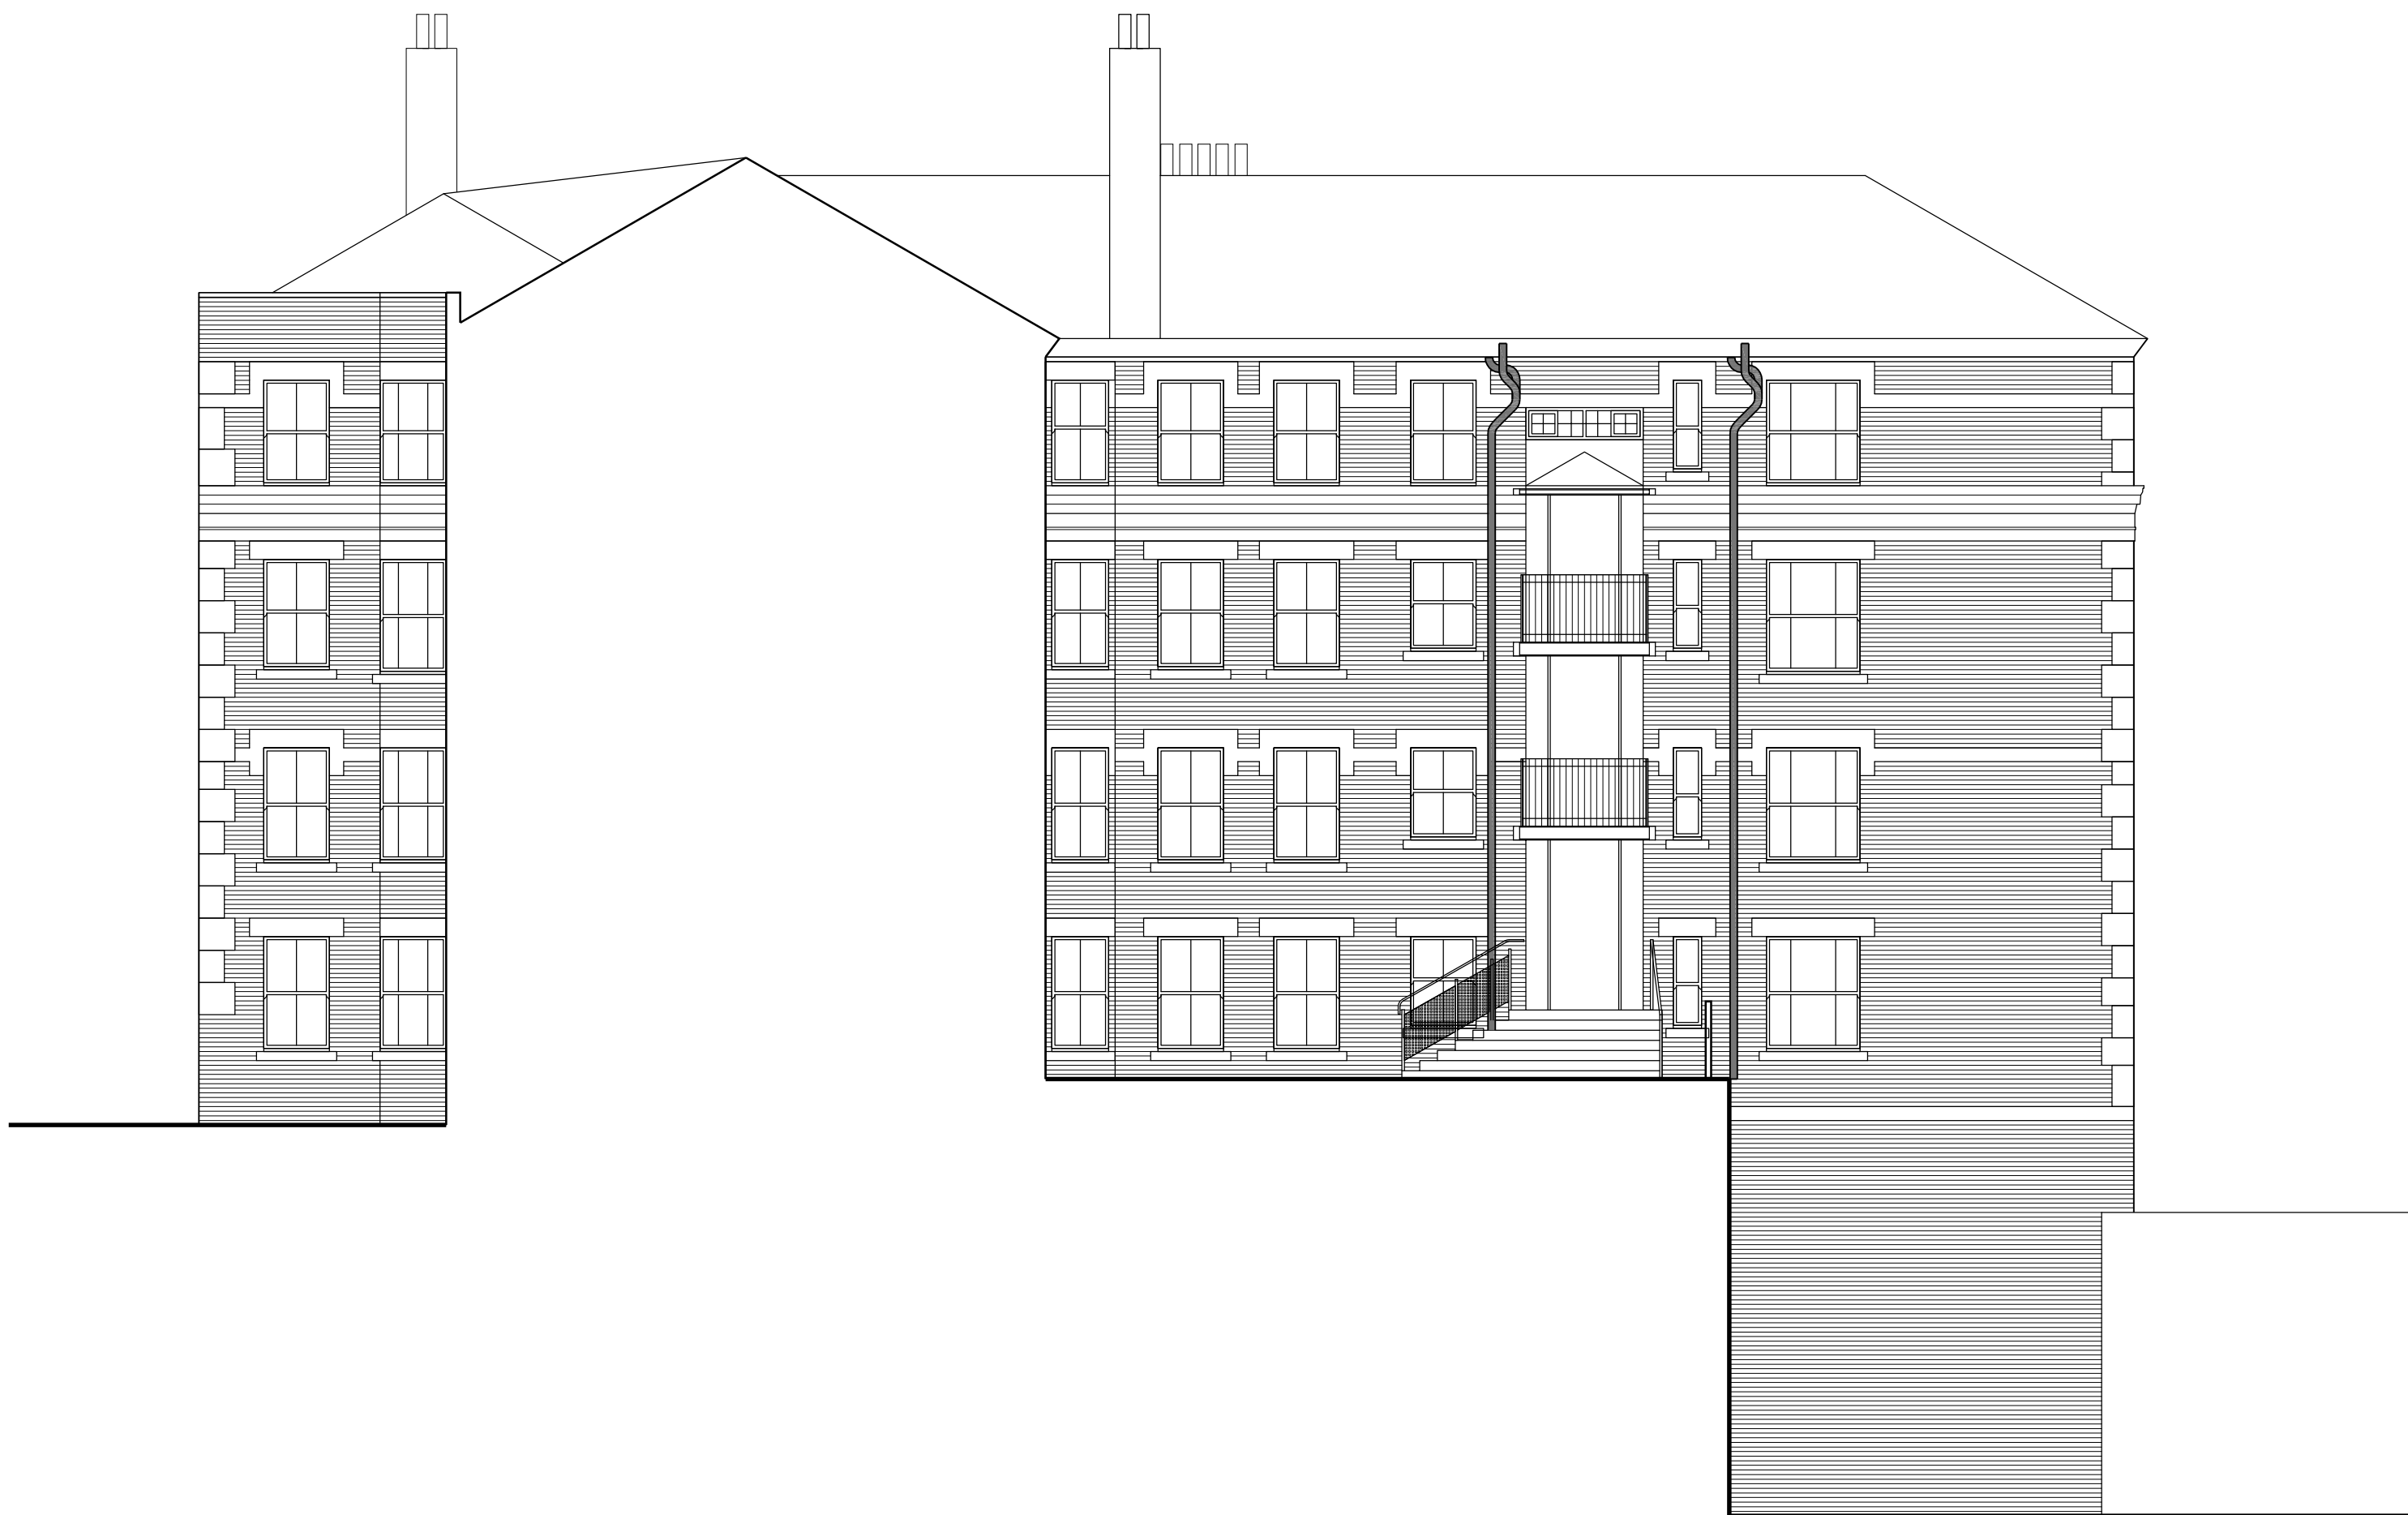

NORTH ELEVATION (C)

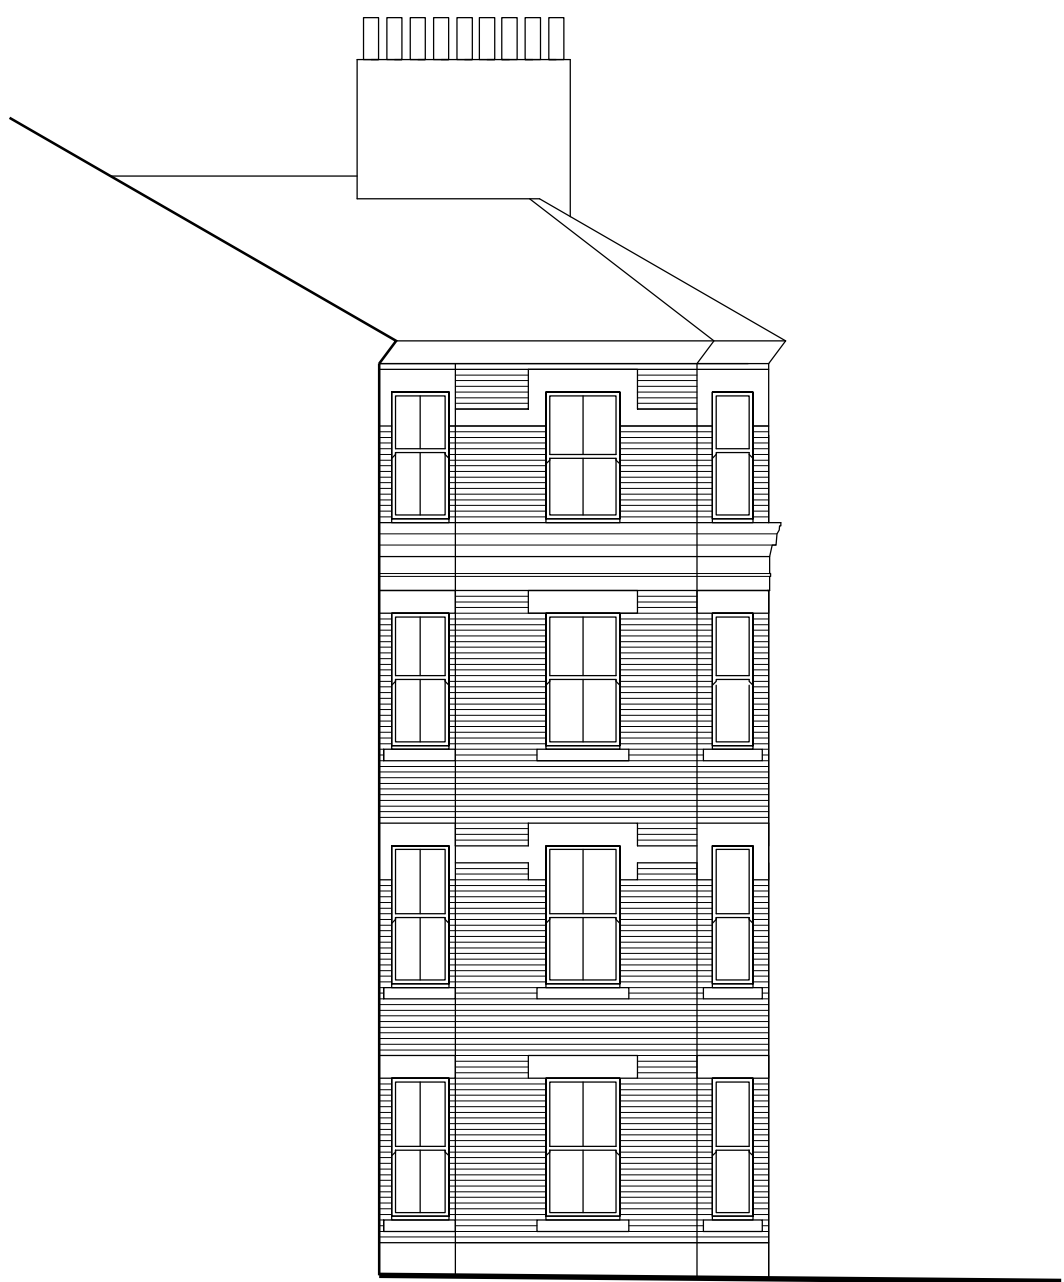


NORTH SECTIONAL ELEVATION (F-F)




NORTH SECTIONAL ELEVATION 2 (G)

Amendments
*

ELEVATIONS KEY

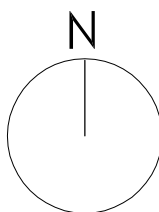

DO NOT SCALE FOR CONSTRUCTION

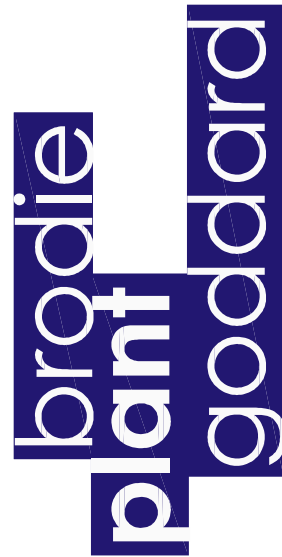

BUILDING SURVEYING
ARCHITECTURE
PROJECT MANAGEMENT
QUANTITY SURVEYING

HOLMBURY HOUSE
DORKING BUSINESS PARK
STATION ROAD DORKING
SURREY RH4 1HJ

T: 01306 887070
F: 01306 876716
admin@bpg.co.uk
www.bpg.co.uk

PROJECT	
ROSEBERY SQUARE WEST	
CLIENT	
ORIGIN HOUSING	
	DATE
	APRIL 2012
DRAWN	CHECKED
SD	RM
SCALE	FOR
1:100@A1	PLANNING
TITLE	
EXISTING ELEVATIONS 3	
DRAWING NO.	REV
3346/PL03	*

