


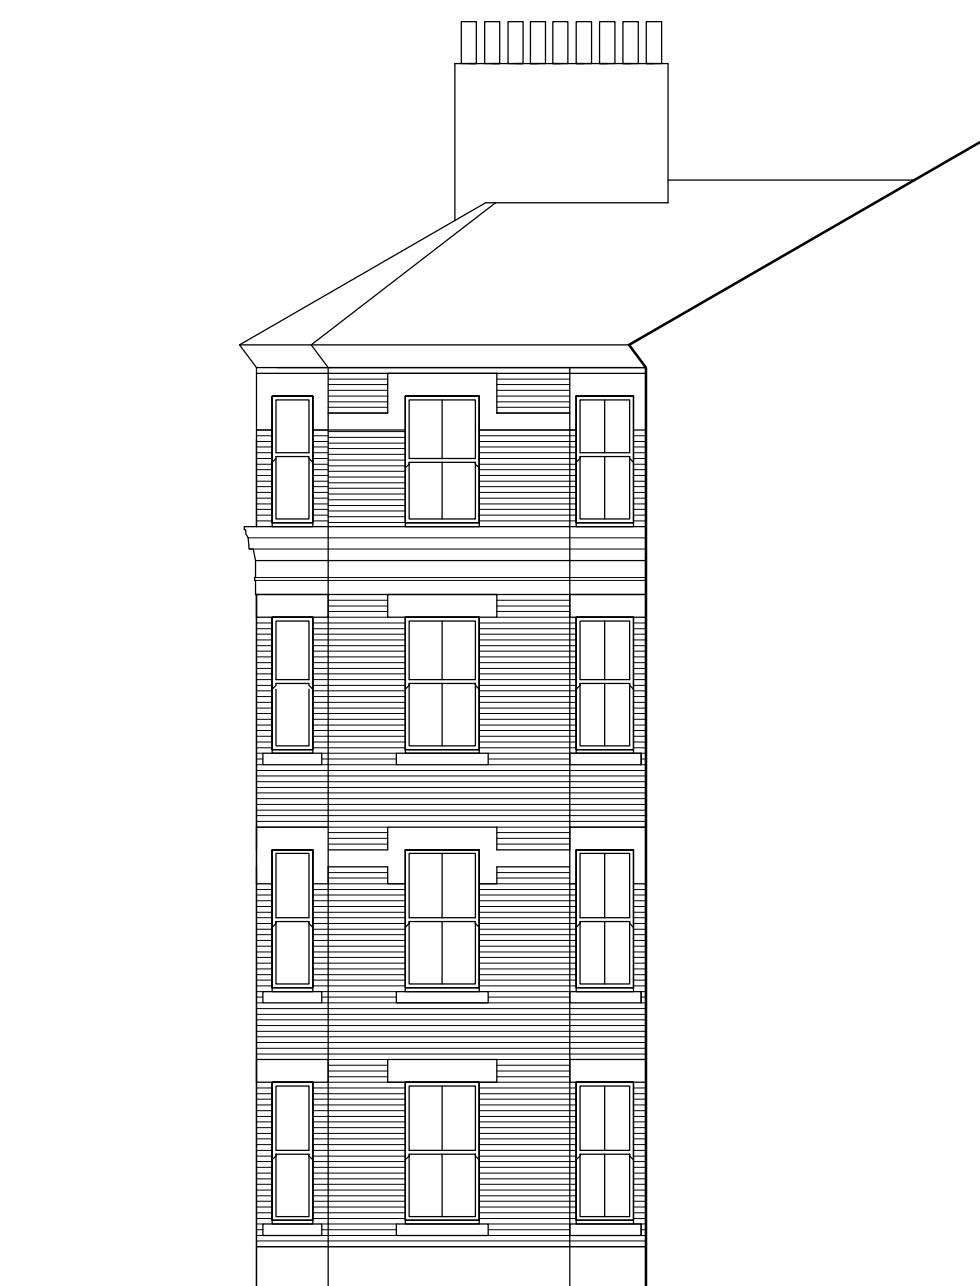

SOUTH ELEVATION (A)





SOUTH SECTIONAL ELEVATION (E-E)



SOUTH SECTIONAL ELEVATION 2 (H)

Amendments
*

ELEVATIONS KEY

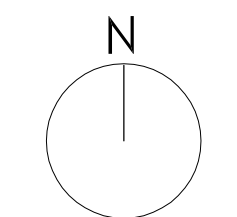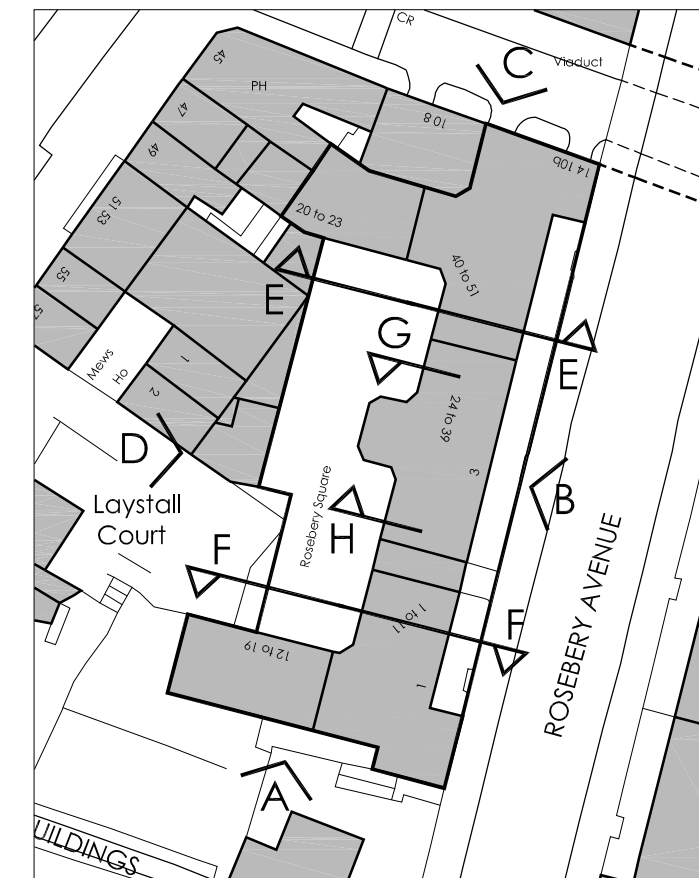

DO NOT SCALE FOR CONSTRUCTION

**brodie
plant
goddard**

BUILDING SURVEYING
ARCHITECTURE
PROJECT MANAGEMENT
QUANTITY SURVEYING

HOLMBURY HOUSE
DORKING BUSINESS PARK
STATION ROAD DORKING
SURREY RH4 1HJ

T: 01306 887070
F: 01306 876716
admin@bpg.co.uk
www.bpg.co.uk

PROJECT

ROSEBERY SQUARE
WEST

CLIENT

ORIGIN HOUSING

	DATE	APRIL 2012
DRAWN SD	CHECKED	RM
SCALE 1:100@A1	FOR	PLANNING

TITLE
EXISTING ELEVATIONS 2

DRAWING NO.	REV
3346/PL02	*

0 1 2 3 4 5m