





WEST ELEVATION (D)




EAST (FRONT) ELEVATION (B)

Amendments
*

ELEVATIONS KEY

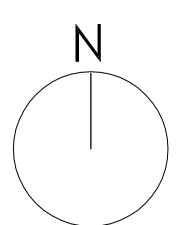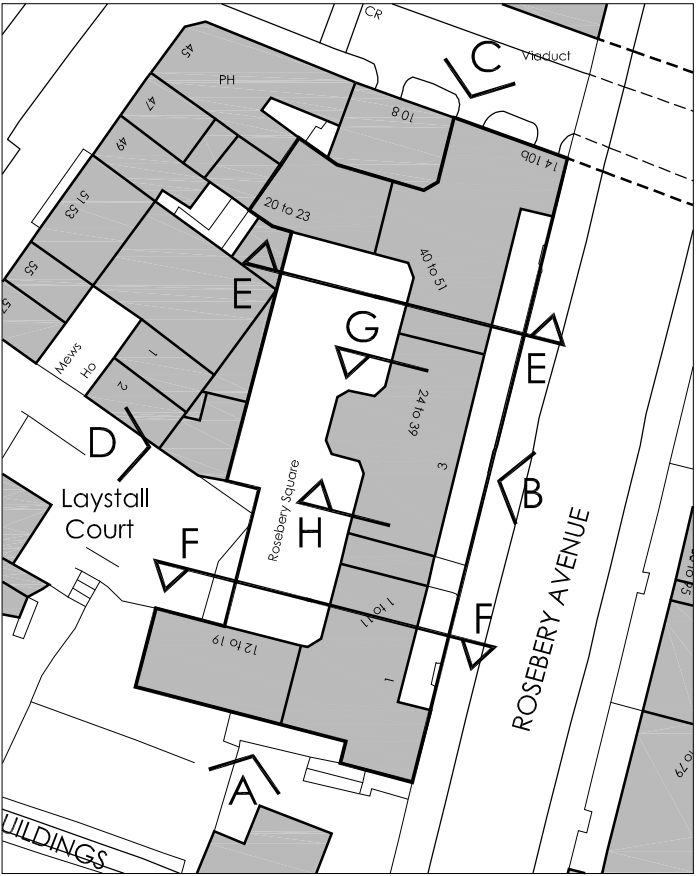

DO NOT SCALE FOR CONSTRUCTION

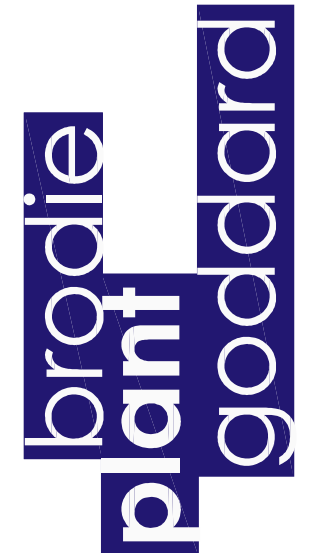

BUILDING SURVEYING
ARCHITECTURE
PROJECT MANAGEMENT
QUANTITY SURVEYING

HOLMBURY HOUSE
DORKING BUSINESS PARK
STATION ROAD DORKING
SURREY RH4 1HJ

T: 01306 887070
F: 01306 876716
admin@bpg.co.uk
www.bpg.co.uk

PROJECT
**ROSEBERY SQUARE
WEST**

CLIENT
ORIGIN HOUSING

DRAWN SD	DATE APRIL 2012
	CHECKED RM
SCALE 1:100@A1	FOR PLANNING

TITLE
EXISTING ELEVATIONS 1

DRAWING NO. 3346/PL01	REV *
---------------------------------	----------

