



Sketch proposals are for illustrative purposes only & as such are subject to detailed site investigation including ground conditions / contaminants, drainage, design & planning/consent negotiations. Sketch proposals may be based upon enlargements of OS sheets & visual estimations of existing site features, accuracy will therefore need to be verified by survey. Sketch proposals have not been considered in respect of CDM Regulations.

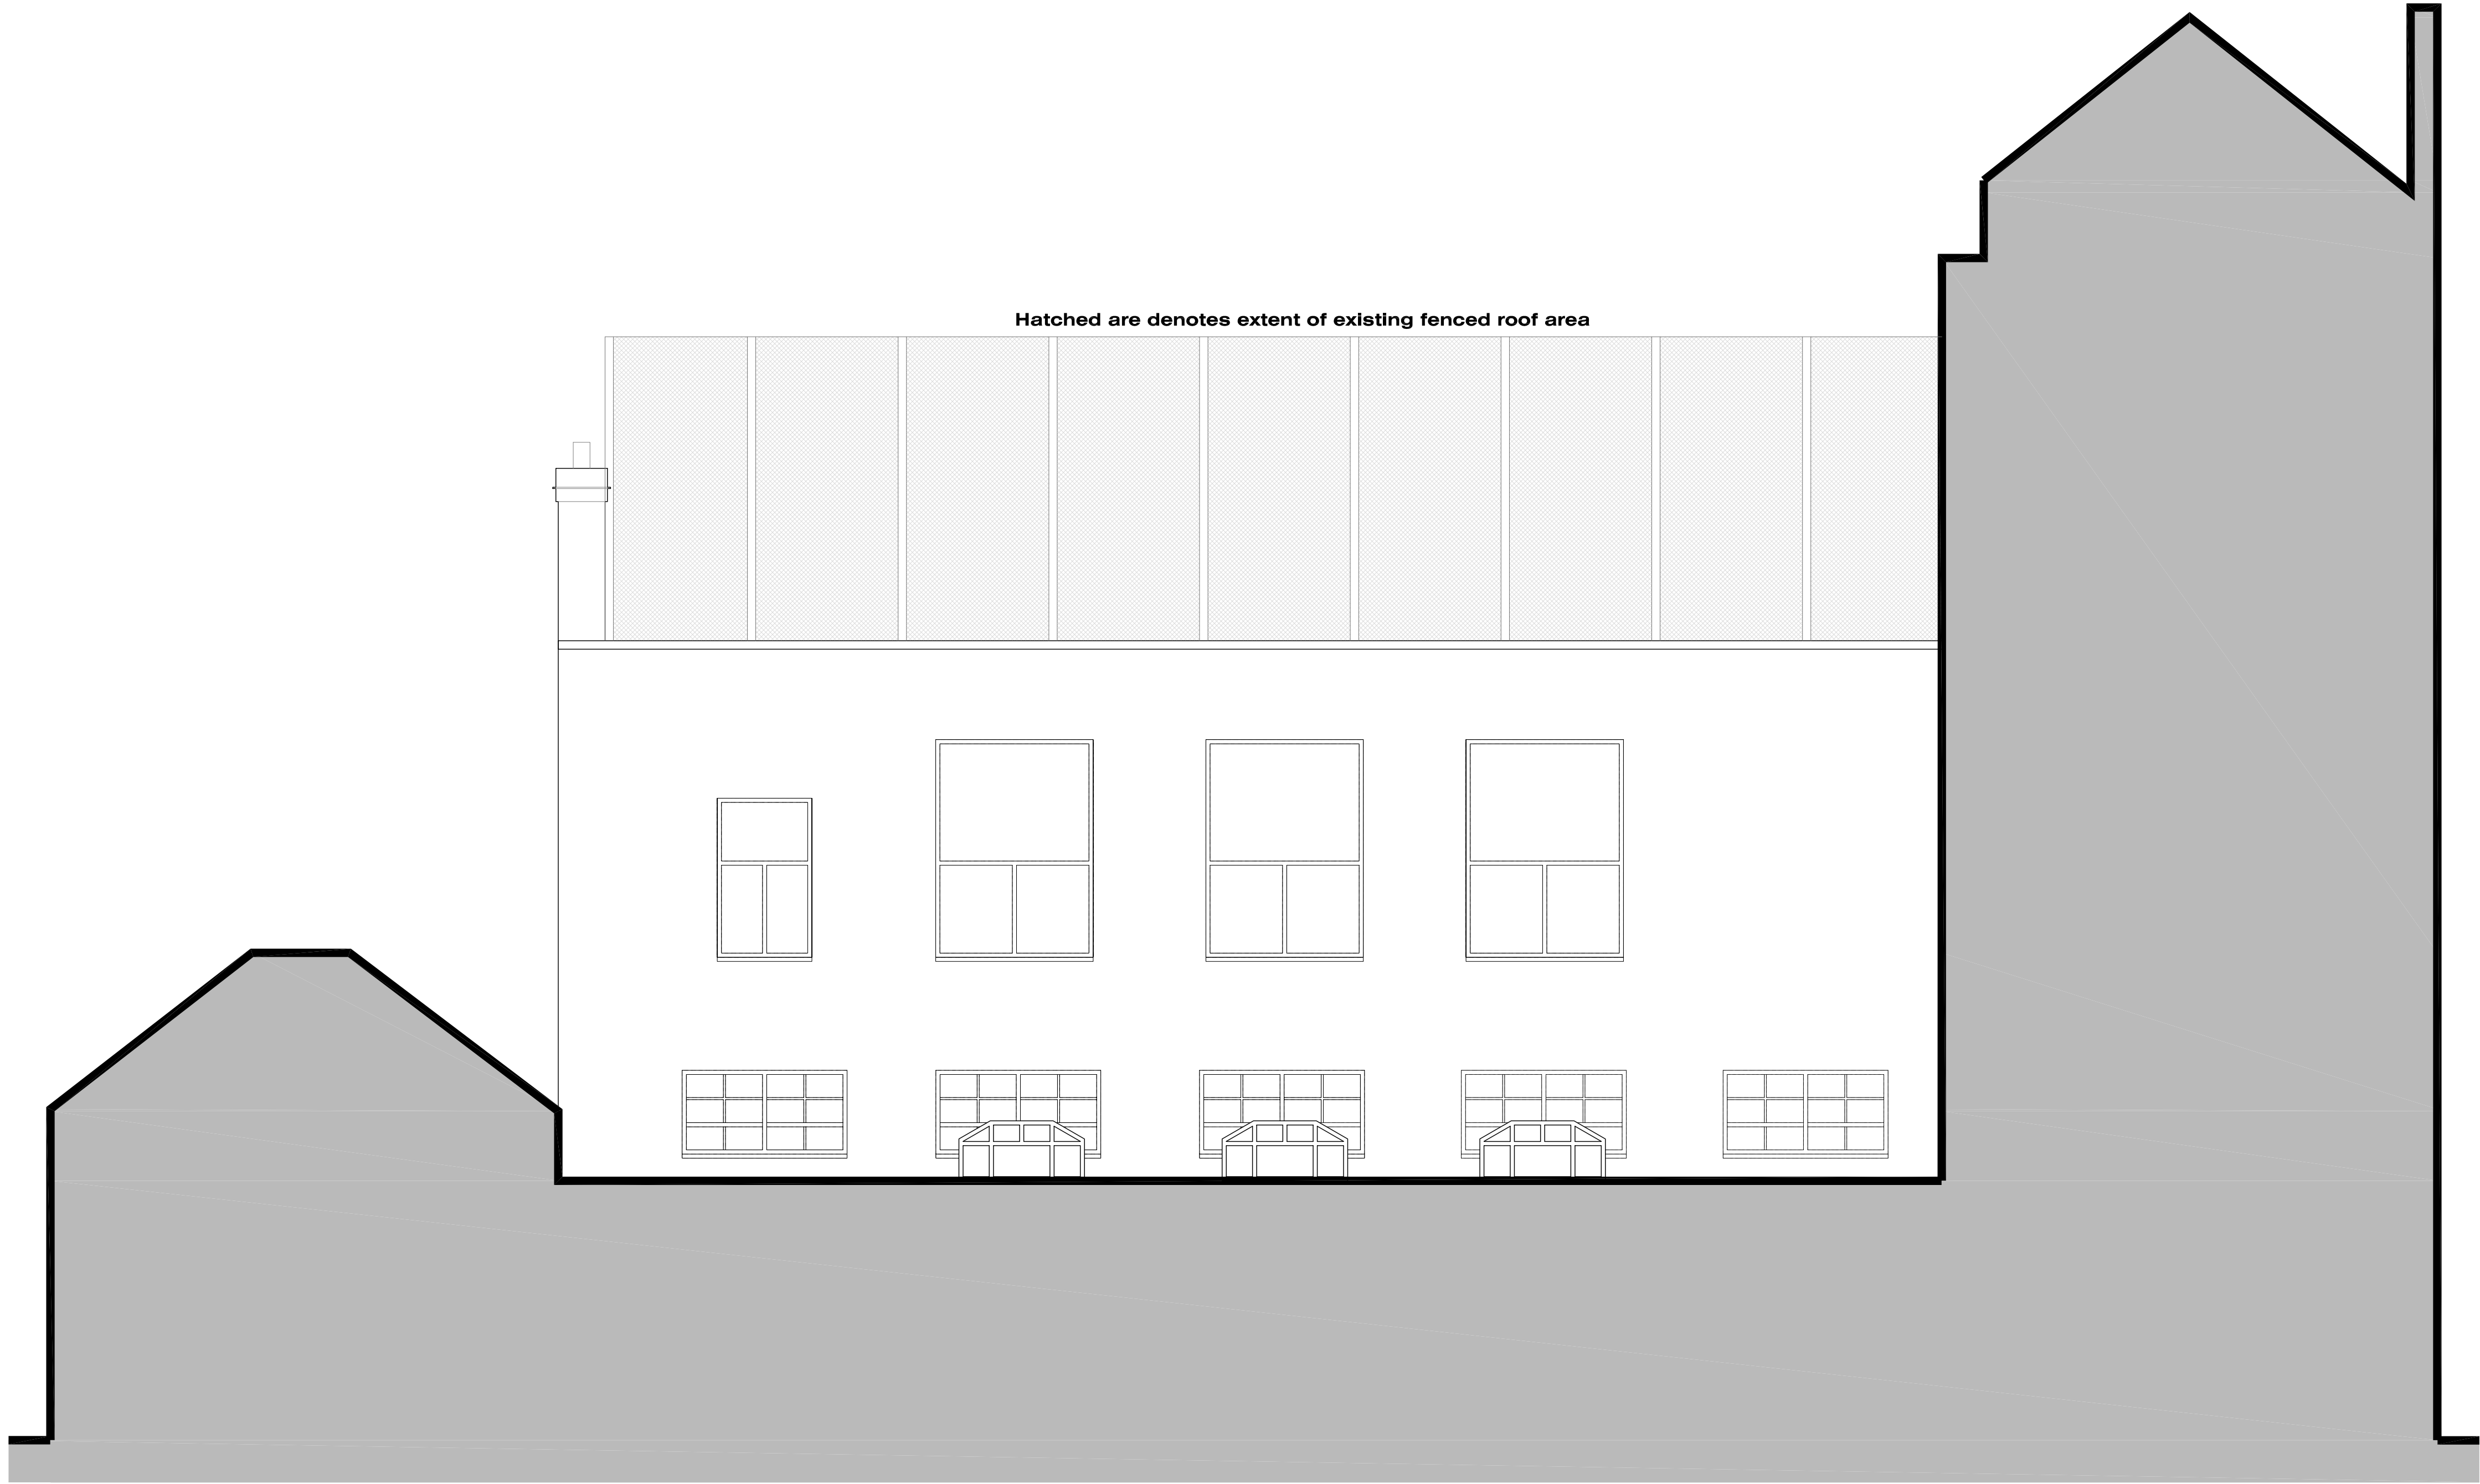


Existing North West elevation

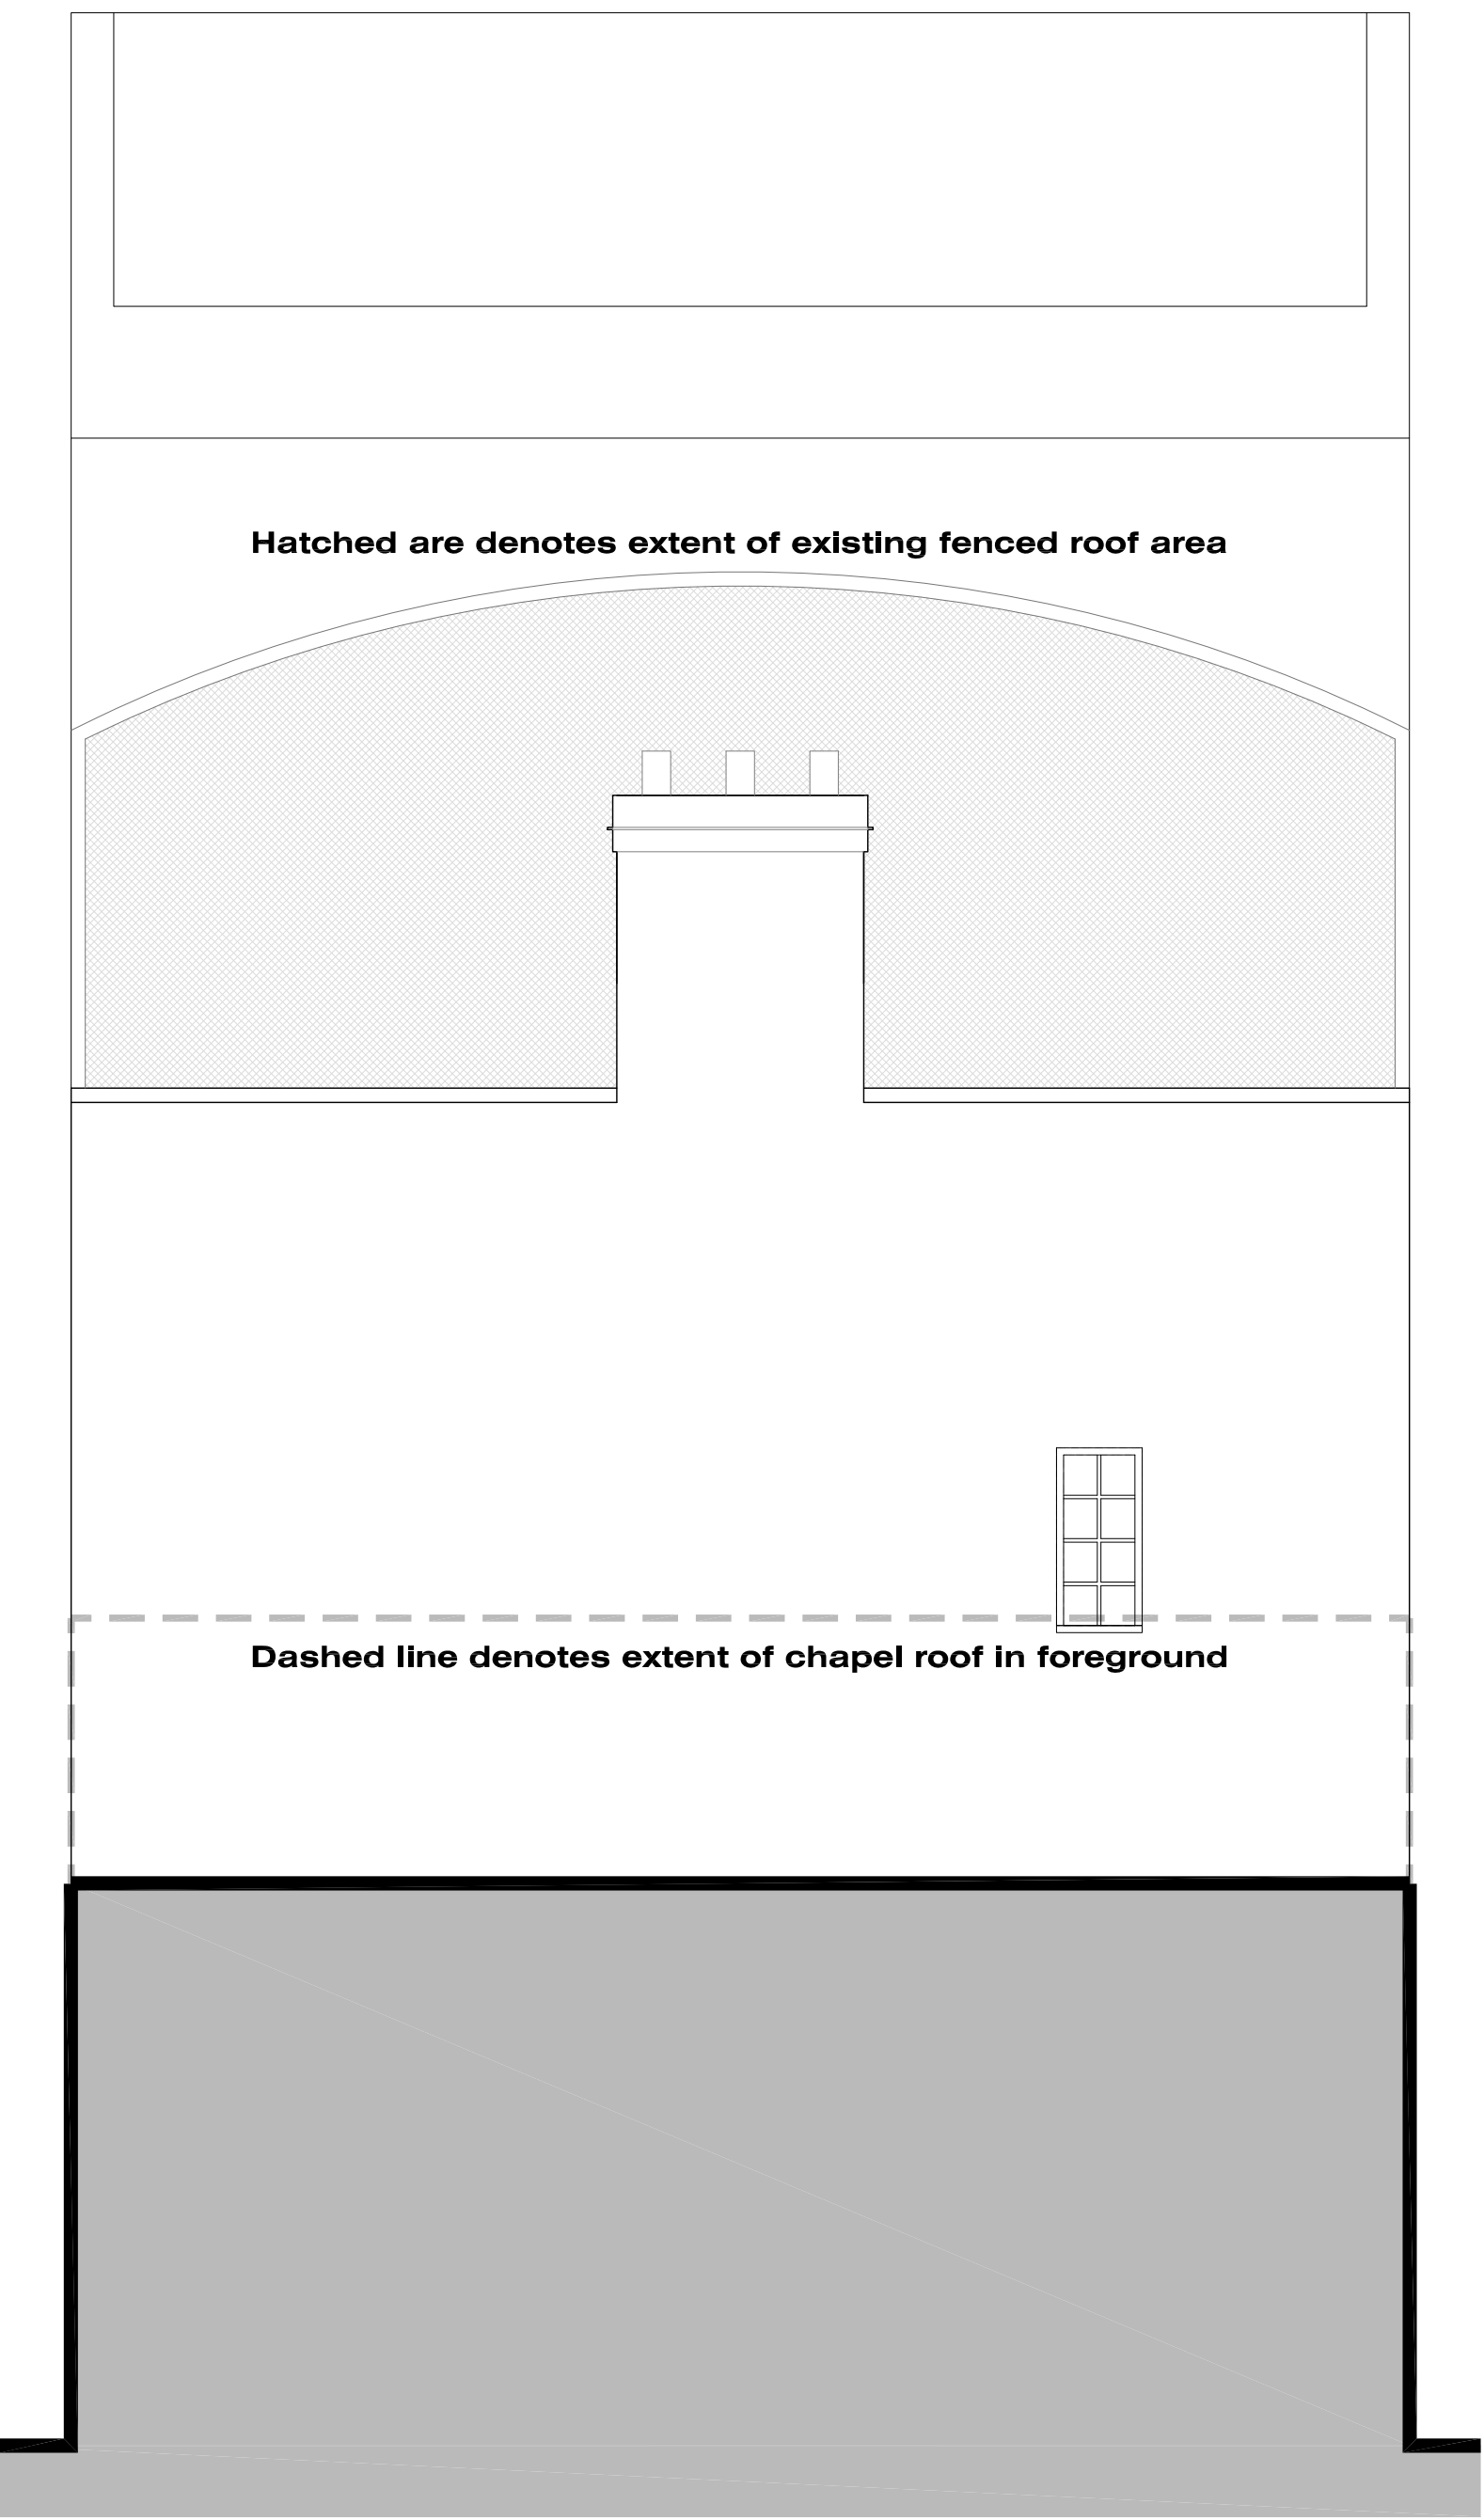

Existing North East elevation

FOR PLANNING

 

This drawing and the building works depicted are the copyright of Staniforth Architects Ltd, and may not be reproduced or amended except by written permission. No liability will be accepted for amendments made by other persons.

JOB: Old Gloucester Street, London
EXISTING NORTH EAST & NORTH WEST ELEVATIONS
STANIFORTH architects ltd
The Warehouse
1A Stamford Street
Leicester LE1 6NL
t 0116 2853775
f 0116 2853778
e mail@stanifortharchitects.co.uk
w www.stanifortharchitects.co.uk

SCALE: 1:50 @ A1
DATE: 23/04/2012

1158 P23