



Sketch proposals are for illustrative purposes only & as such are subject to detailed site investigation including ground conditions / contaminants, drainage, design & planning/density negotiations. Sketch proposals may be based upon enlargements of OS sheets & visual estimations of existing site features, accuracy will therefore need to be verified by survey. Sketch proposals have not been considered in respect of CDM Regulations.

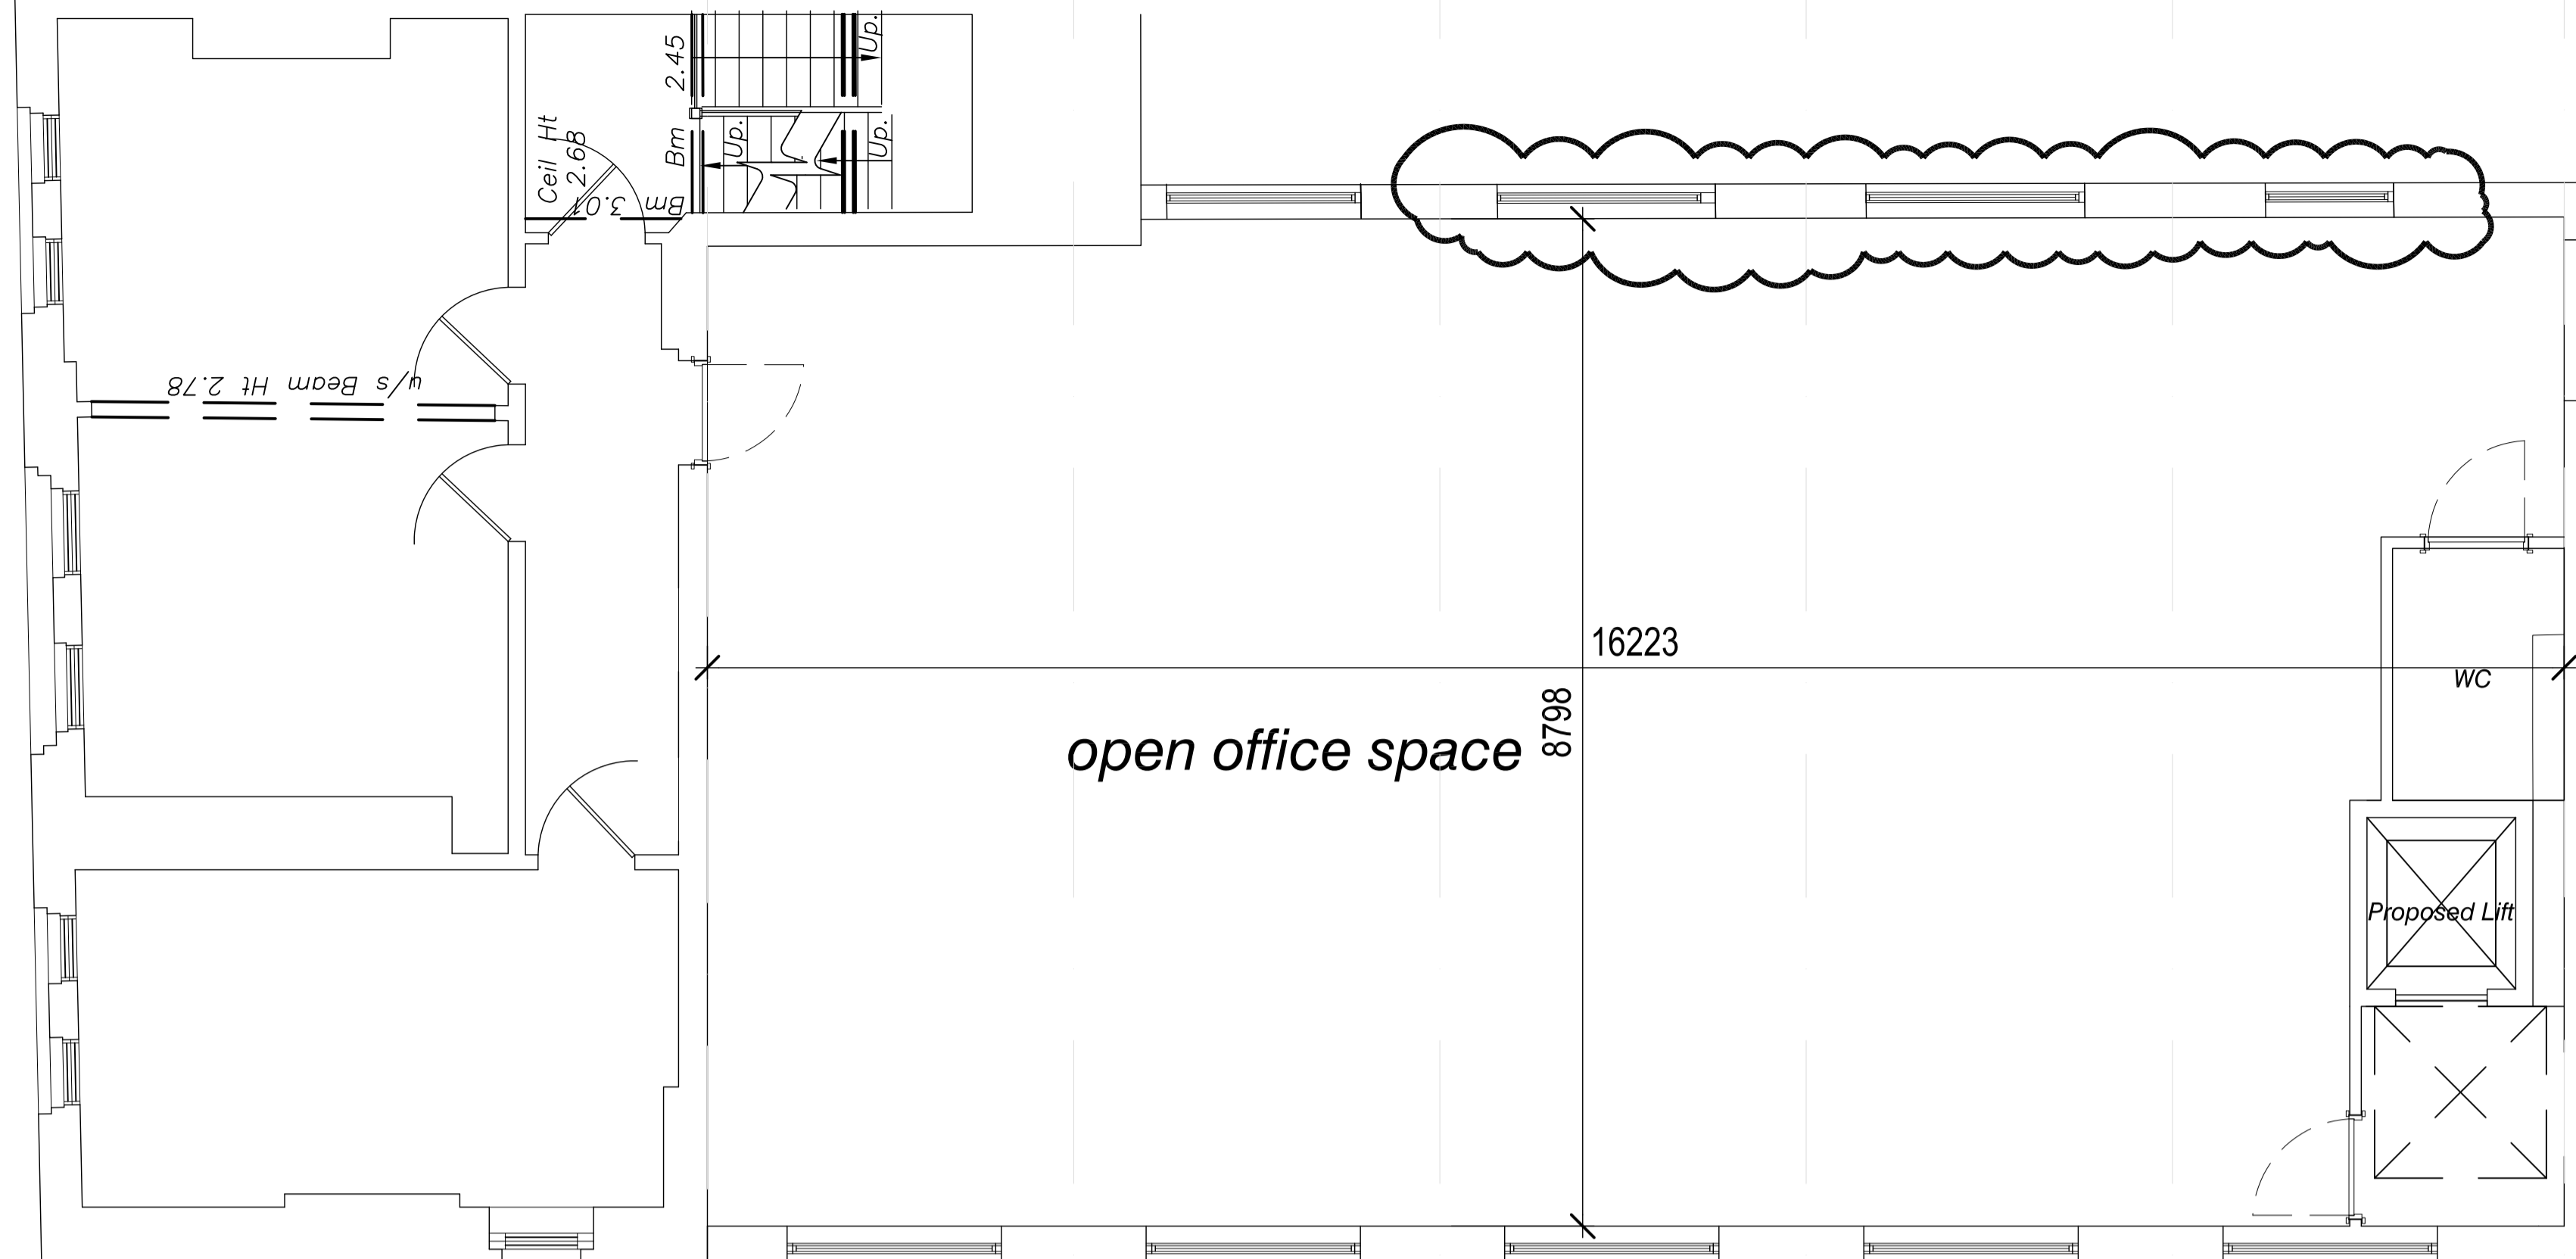


second floor (Proposed new floor(G.I.A 144.77m2))

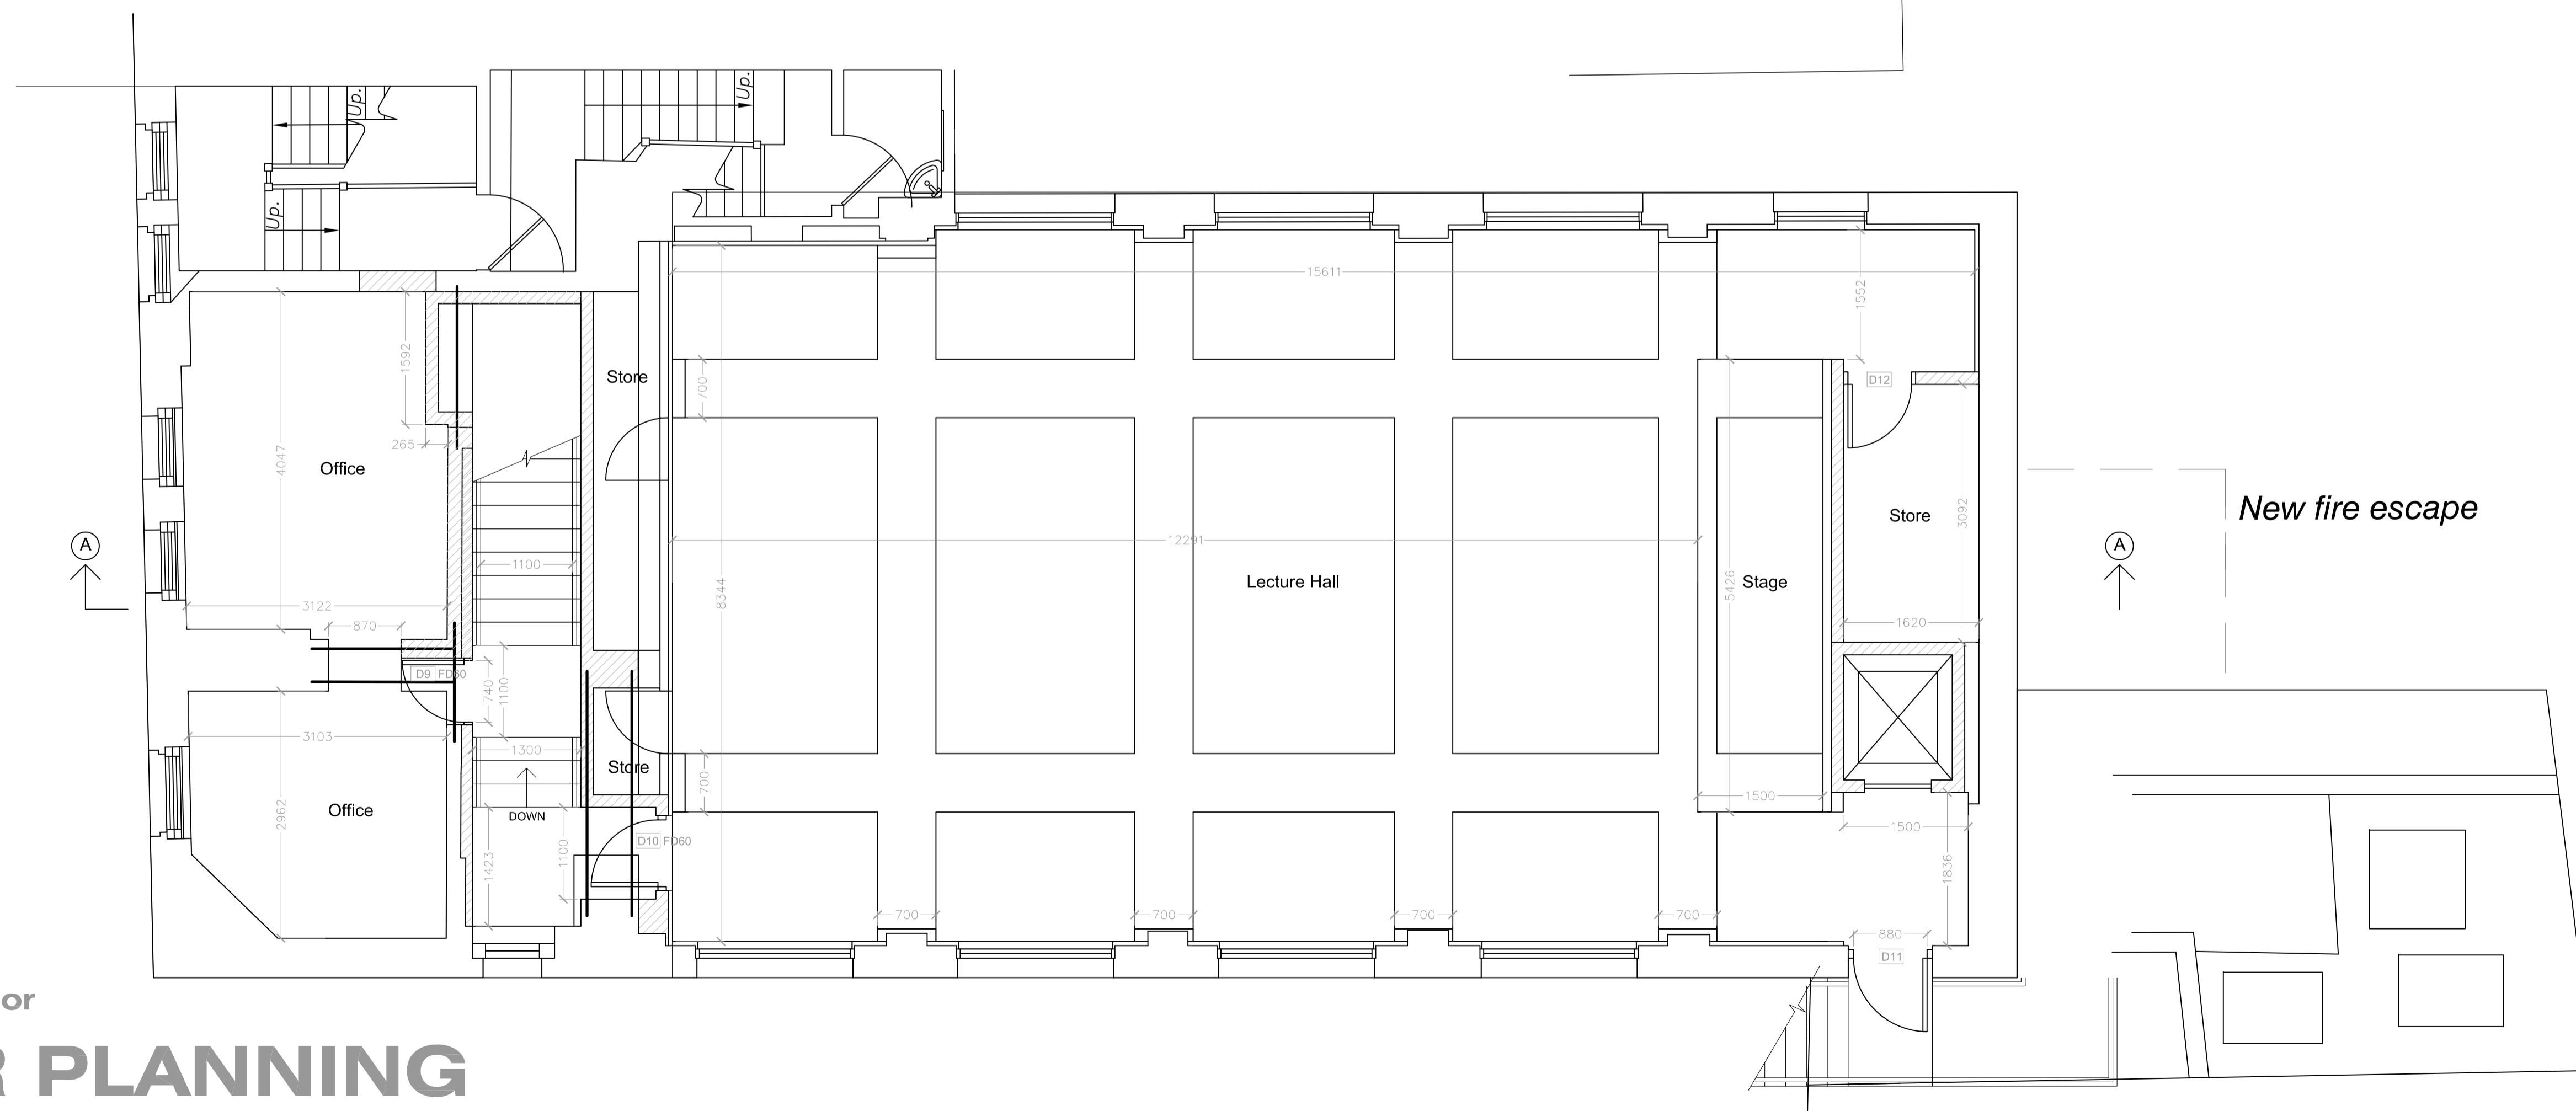


first floor

FOR PLANNING

 

This drawing and the building works depicted are the copyright of Staniforth Architects Ltd, and may not be reproduced or amended except by written permission. No liability will be accepted for amendments made by other persons.

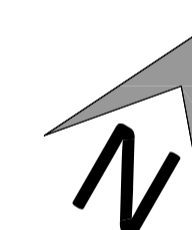

JOB: A - Window configuration amended.
JOB: Old Gloucester Street, London
PROPOSED FLOOR PLANS

STANIFORTH architects ltd

The Warehouse
1A Stamford Street
Leicester LE1 6NL
0116 2853775
0116 2853778
mail@stanifortharchitects.co.uk
www.stanifortharchitects.co.uk

SCALE: 1:50 @ A1 or 1:100 @ A3
DATE: 25/11/2011

1158 | P13A