
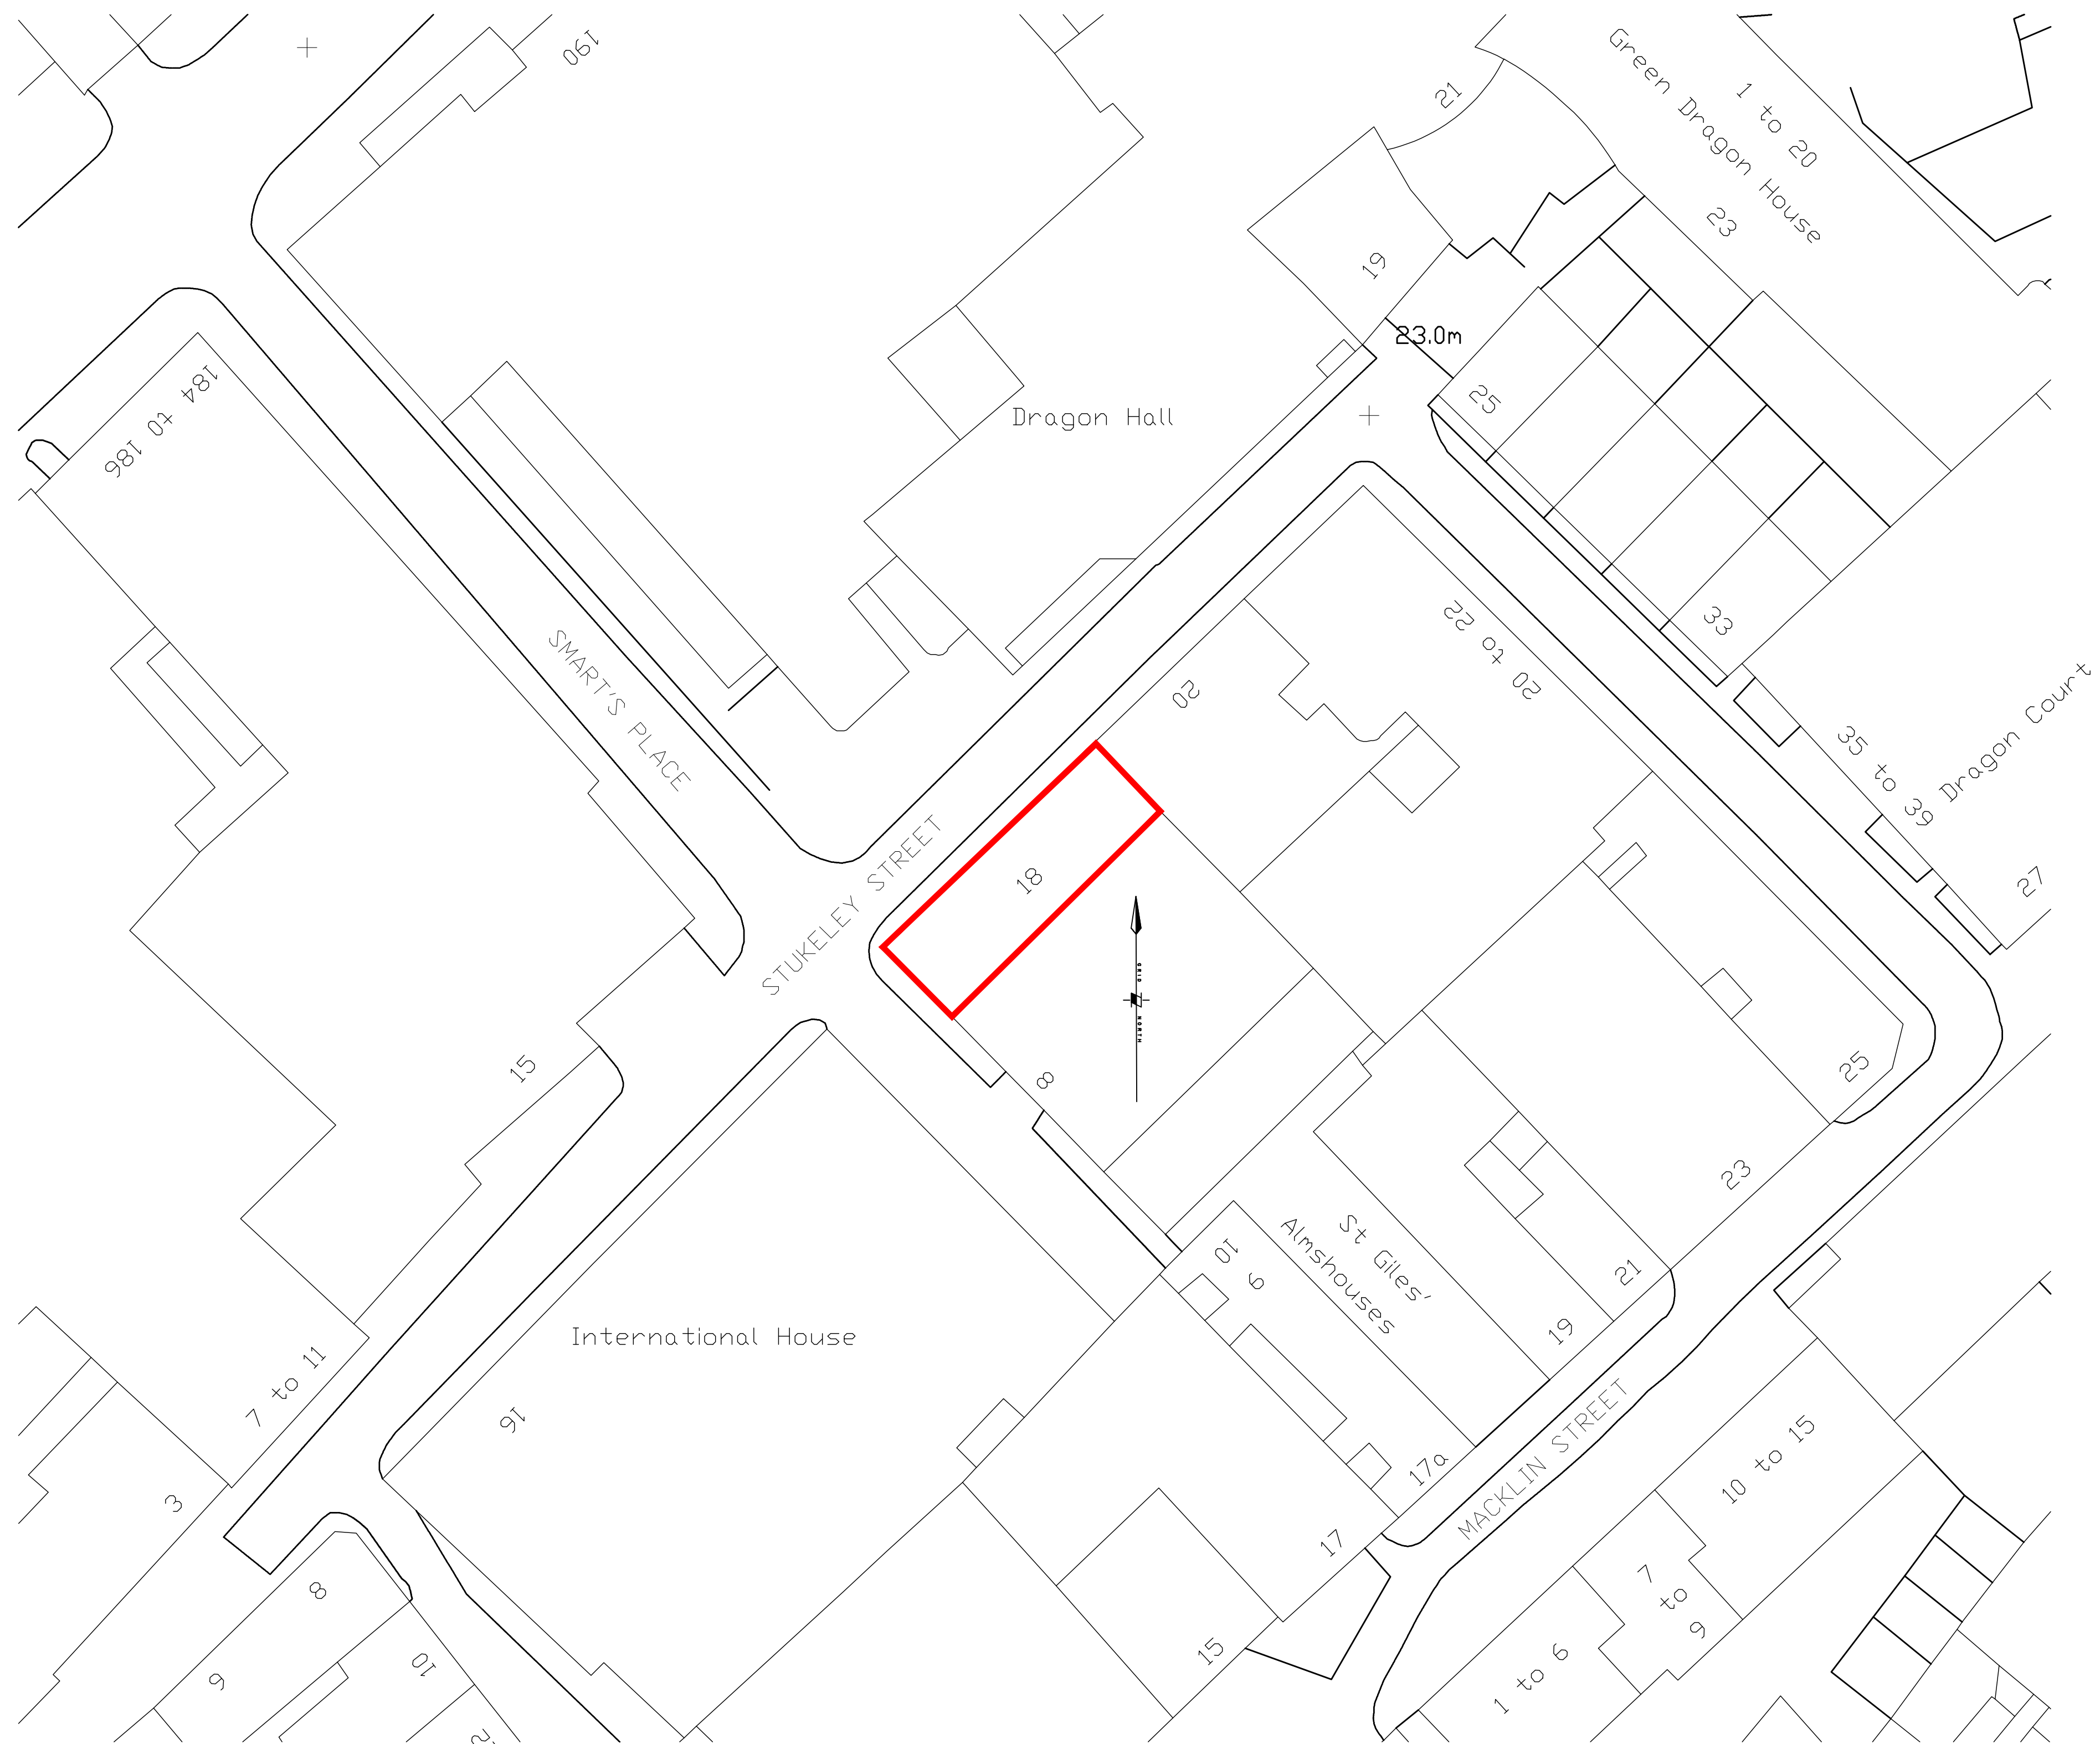


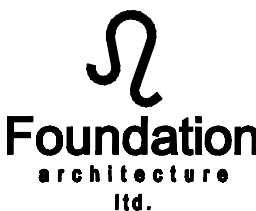


Ordnance Survey (c) Crown Copyright 2010. All rights reserved. Licence number 100020449


1:500 @ A3

revision	date	initials	description of amendments					
Omnibus, 39-41 North Road, London, N7 9DP Email: info@foundation-architecture.com								
			project 18 STUKELEY STREET WC2					
			title EXISTING SITE PLAN					
			scale 1:250	date JULY 2010	drawn	checked	job no. 465	dep no. E001
			inc.					
All dimensions to be verified on site.								

*Scale is 1:250 AND 1:500 at A3

1:50 @ A3


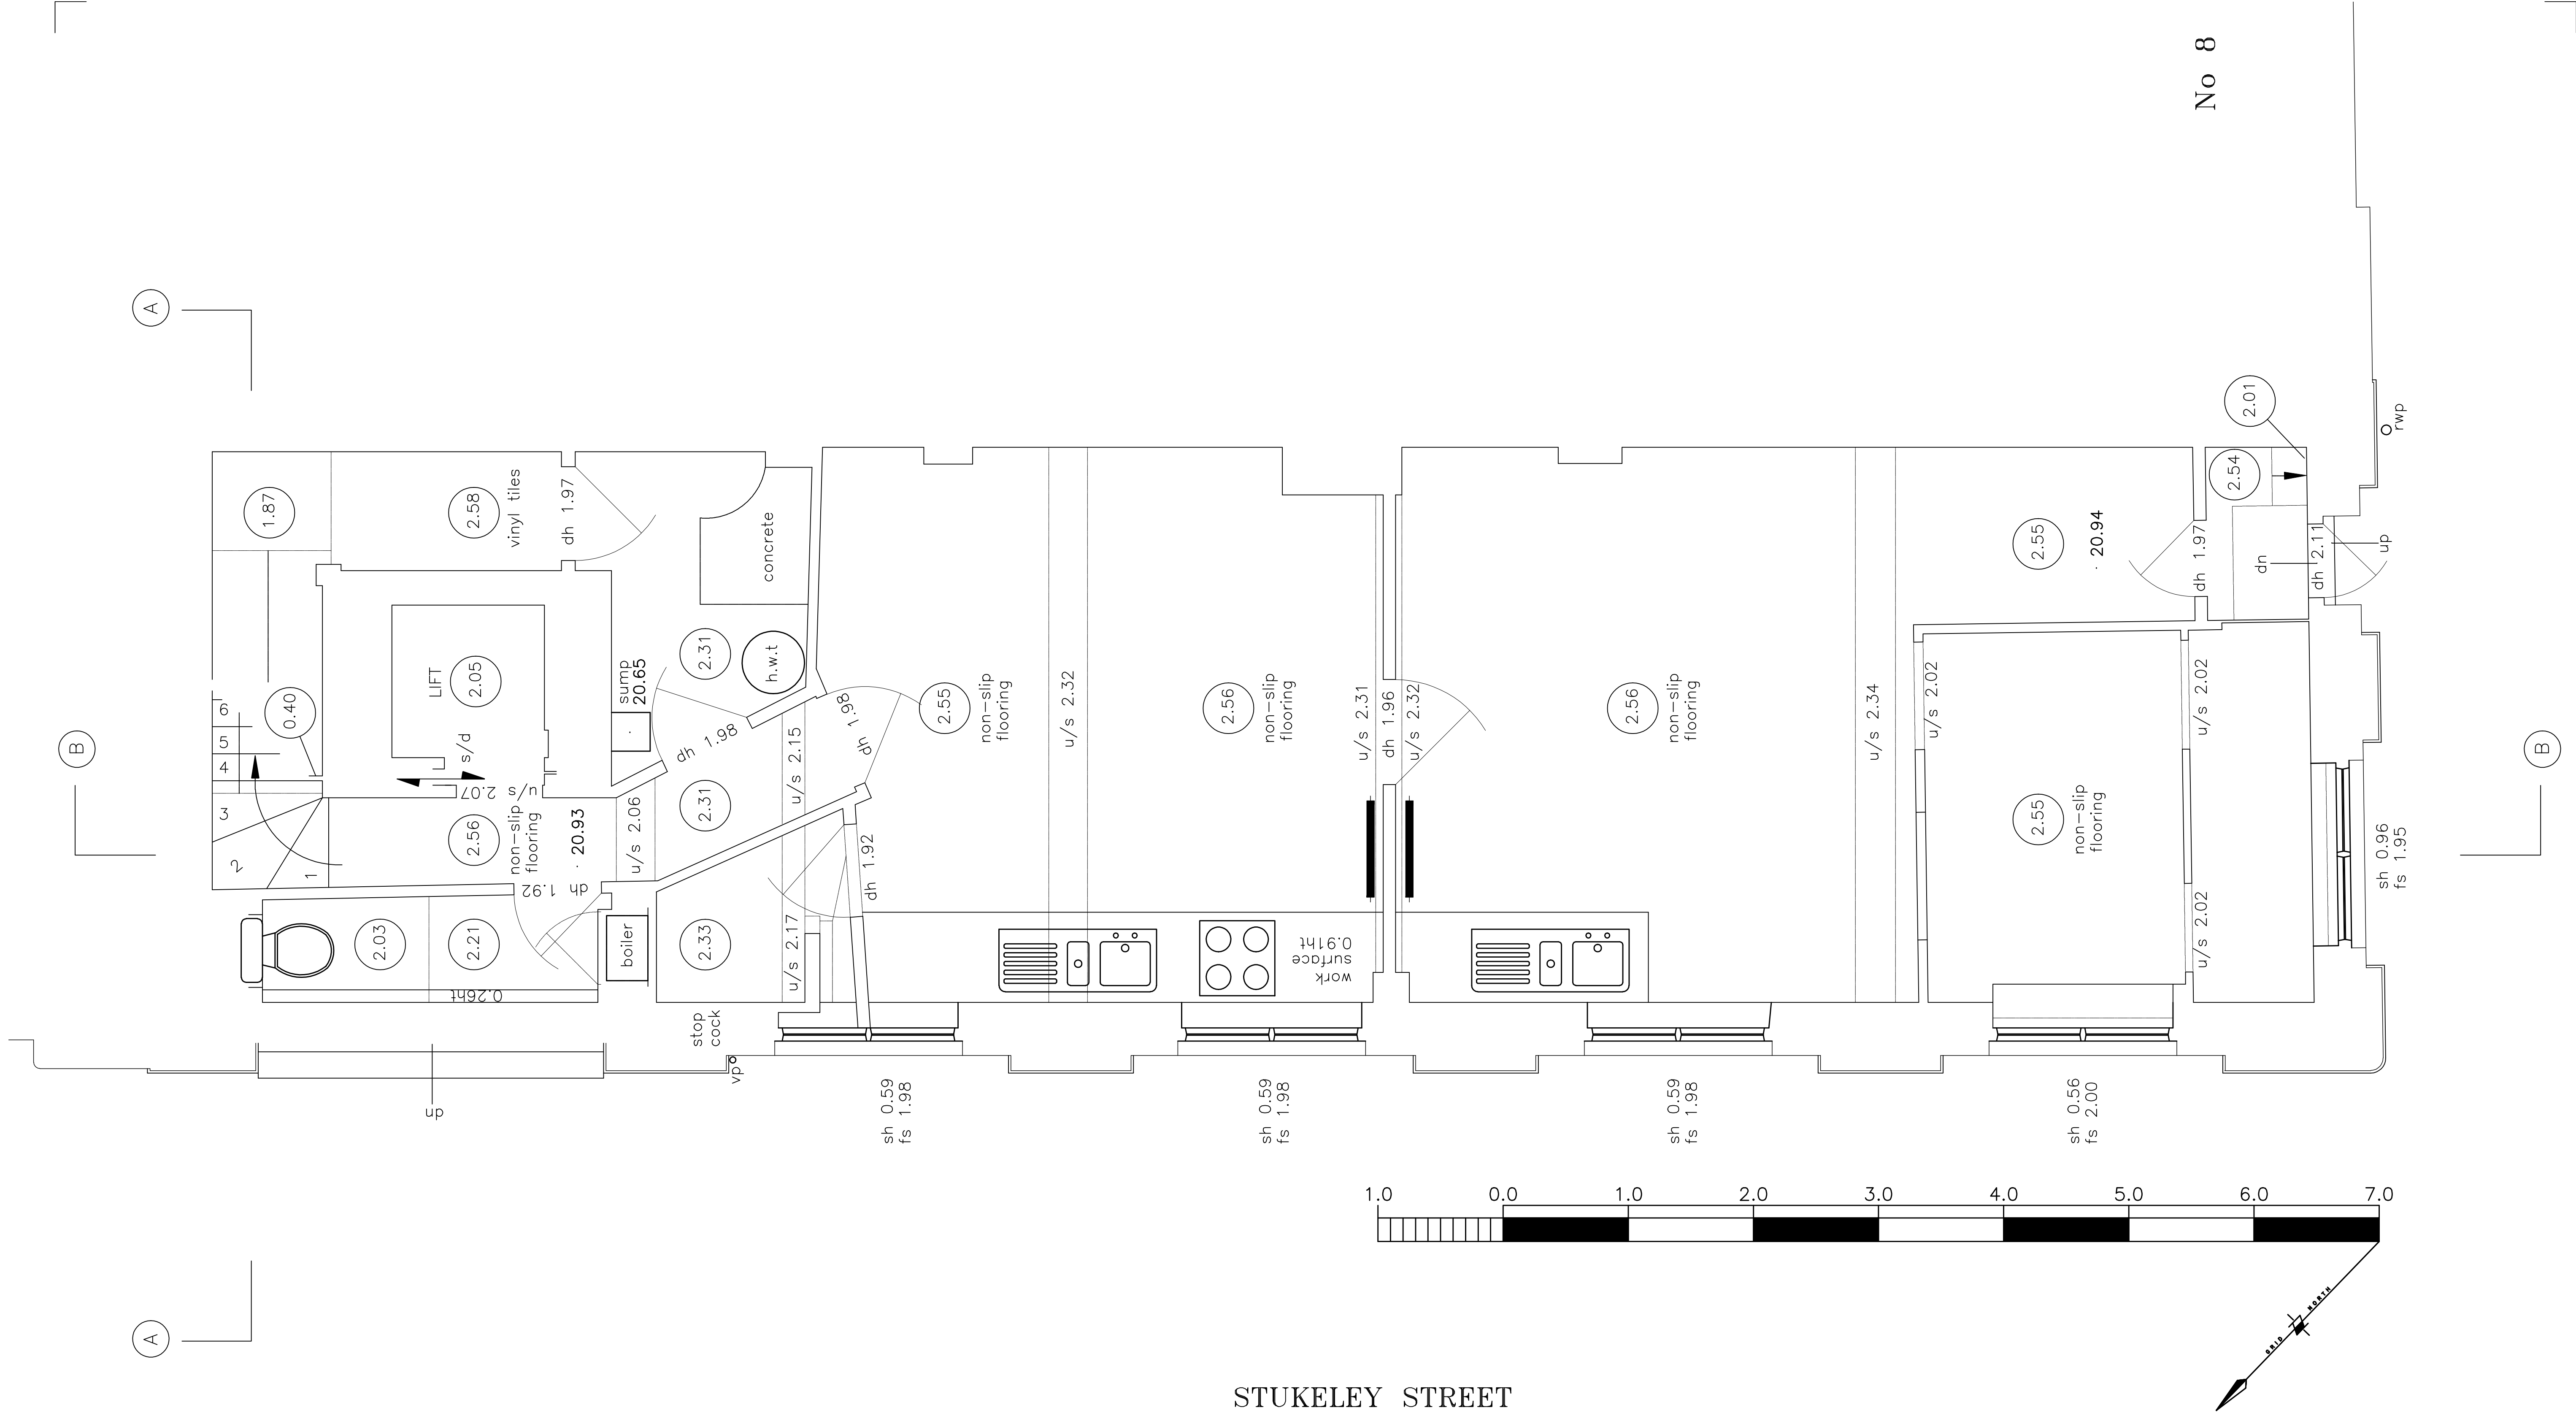


 revision	date	initials	description of amendments				
Omnibus, 39-41 North Road, London, N7 9DP Email: info@foundation-architecture.com							
 Foundation architecture ltd.			project				
			18 STUKELEY STREET WC2				
			title				
			EXISTING BASEMENT PLAN				
scale		date	drawn	checked	job no.	diag no.	etc.
1:25		JULY 2010			415	E000	
All dimensions to be verified on site.							


*Scale is 1:50 AND 1:10 at A3

july
2.84

1:50 @ A3

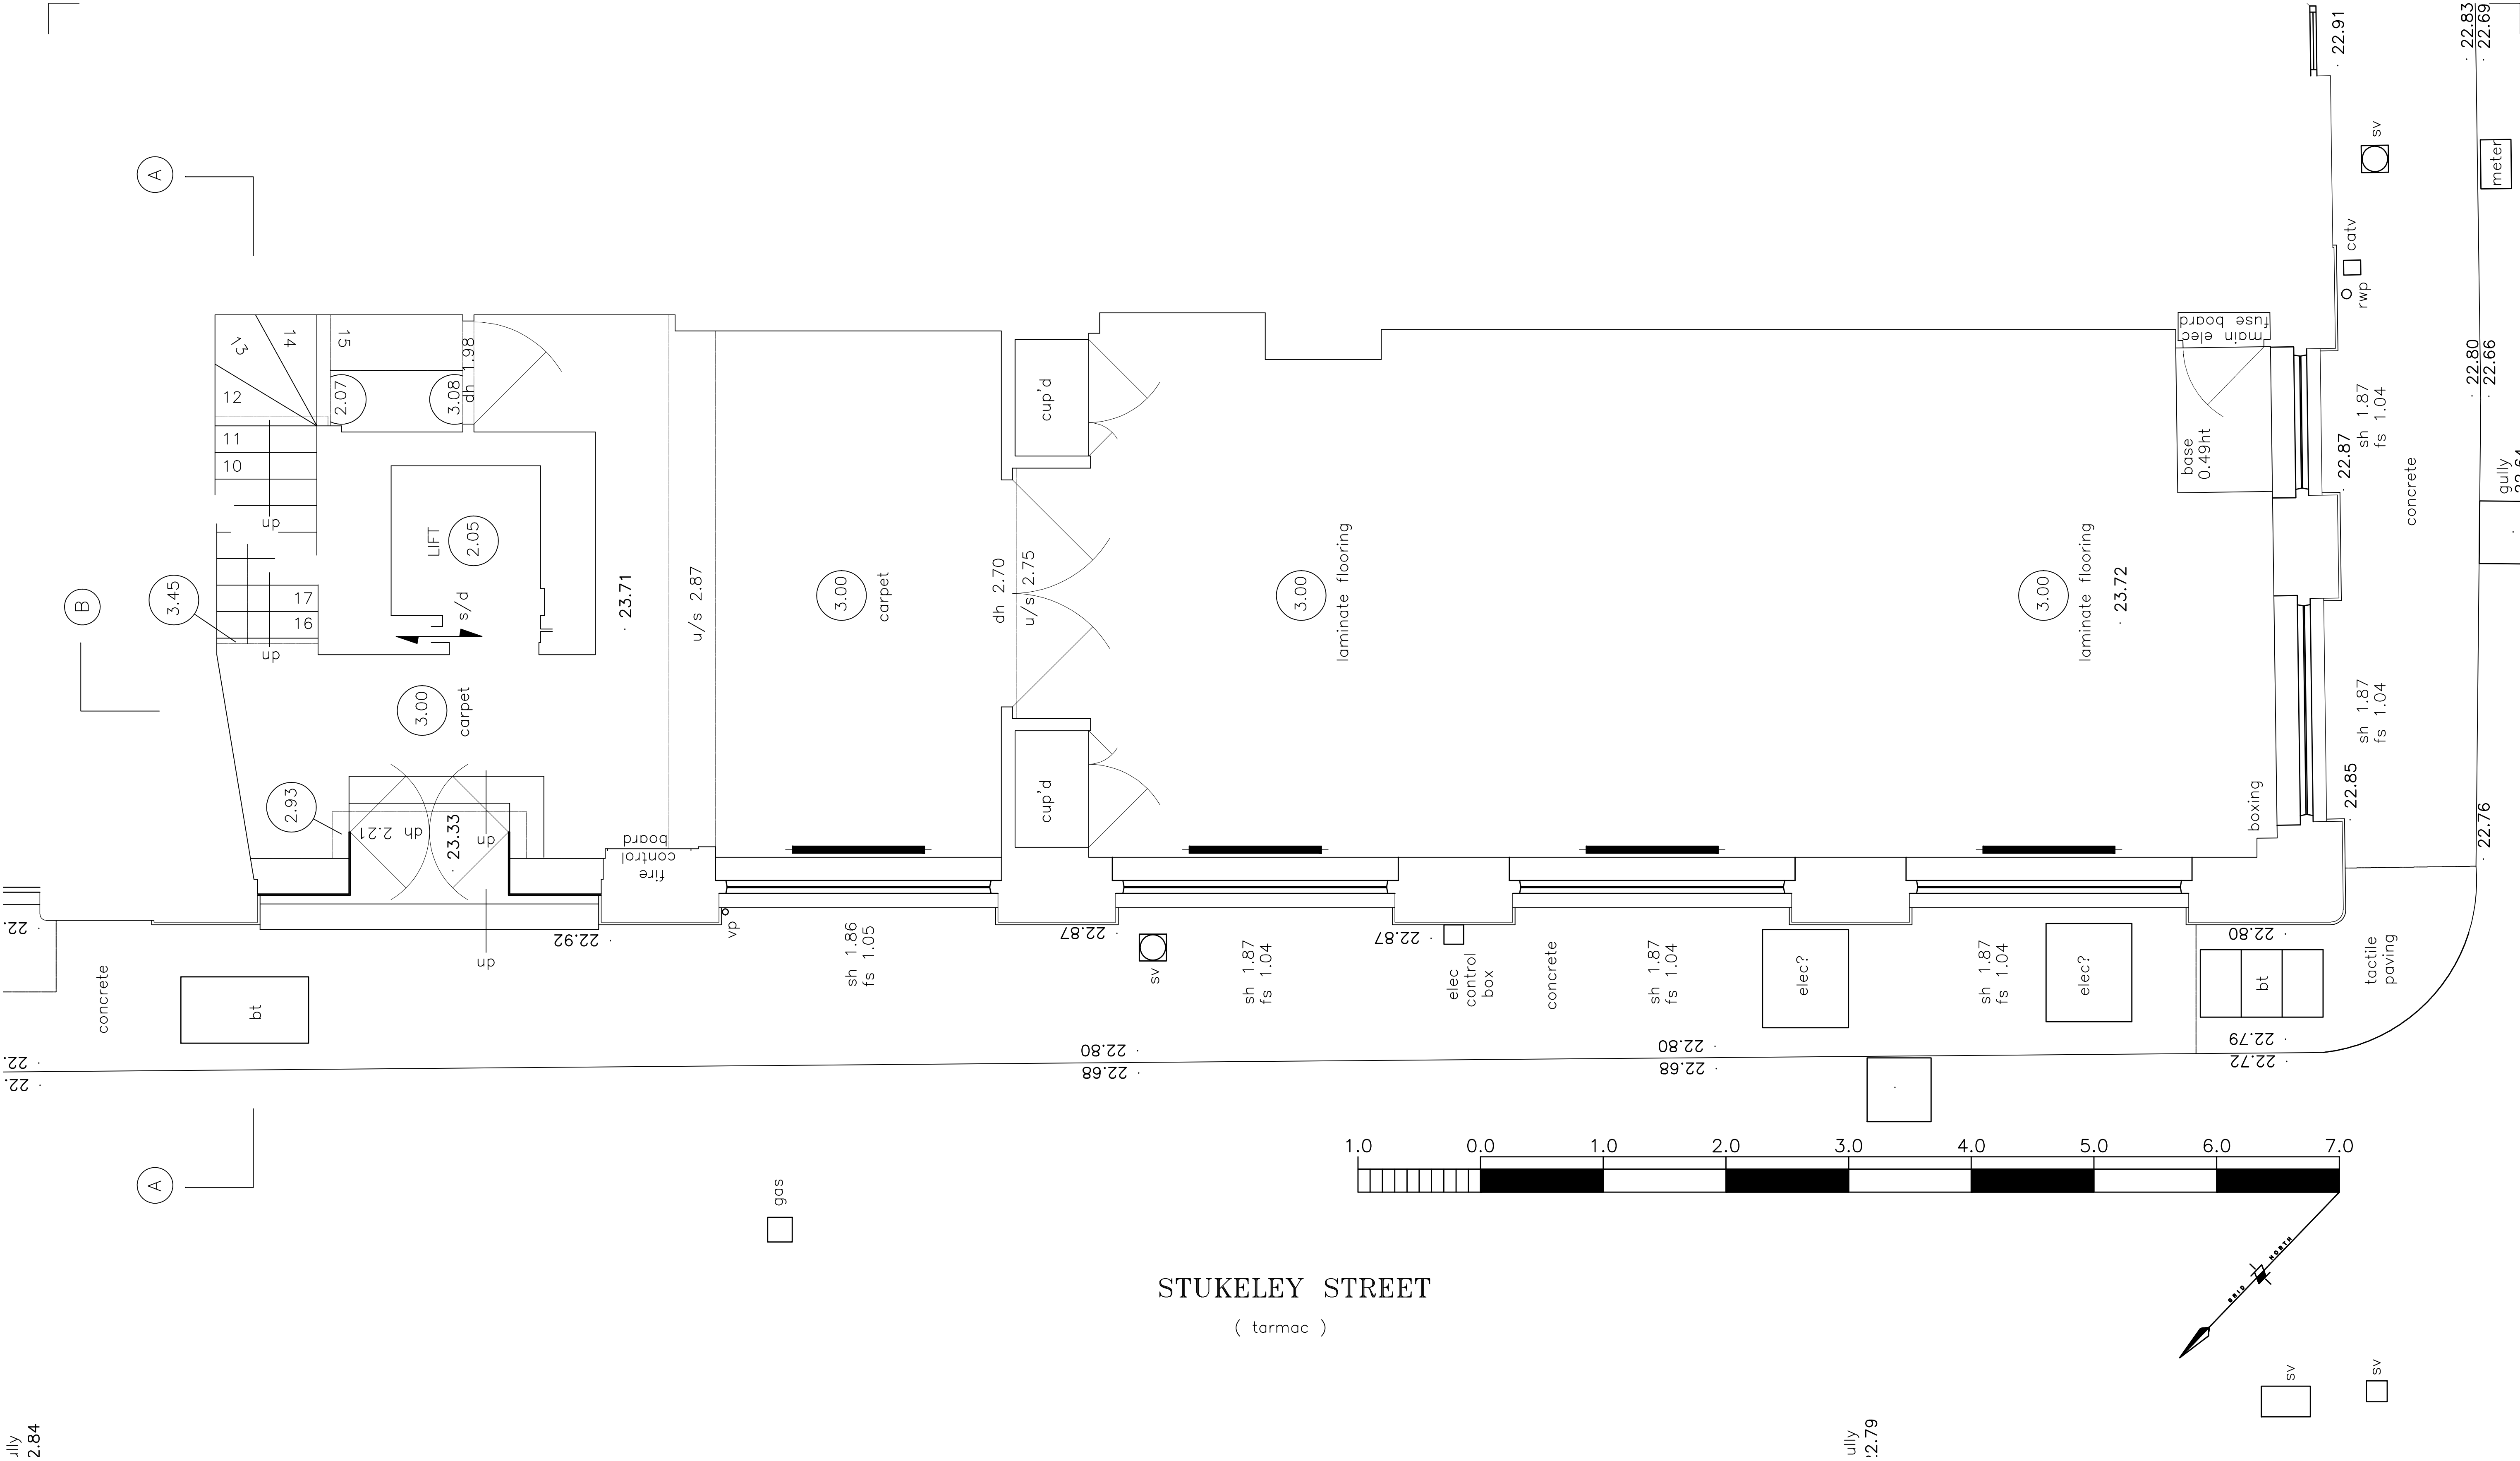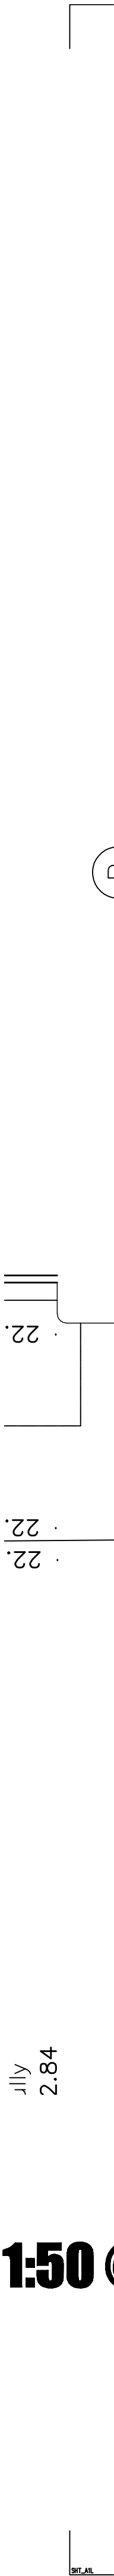

revision	date	initials	description of amendments

 

project

18 STUKELEY STREET WC2


title

EXISTING GROUND FLOOR PLAN

scale	date	drawn	checked	job no.	drawn by	inc.
1:25	JULY 2010			465	E100	


All dimensions to be verified on site.

*Scale is 1:50 AND 1:10 at A3

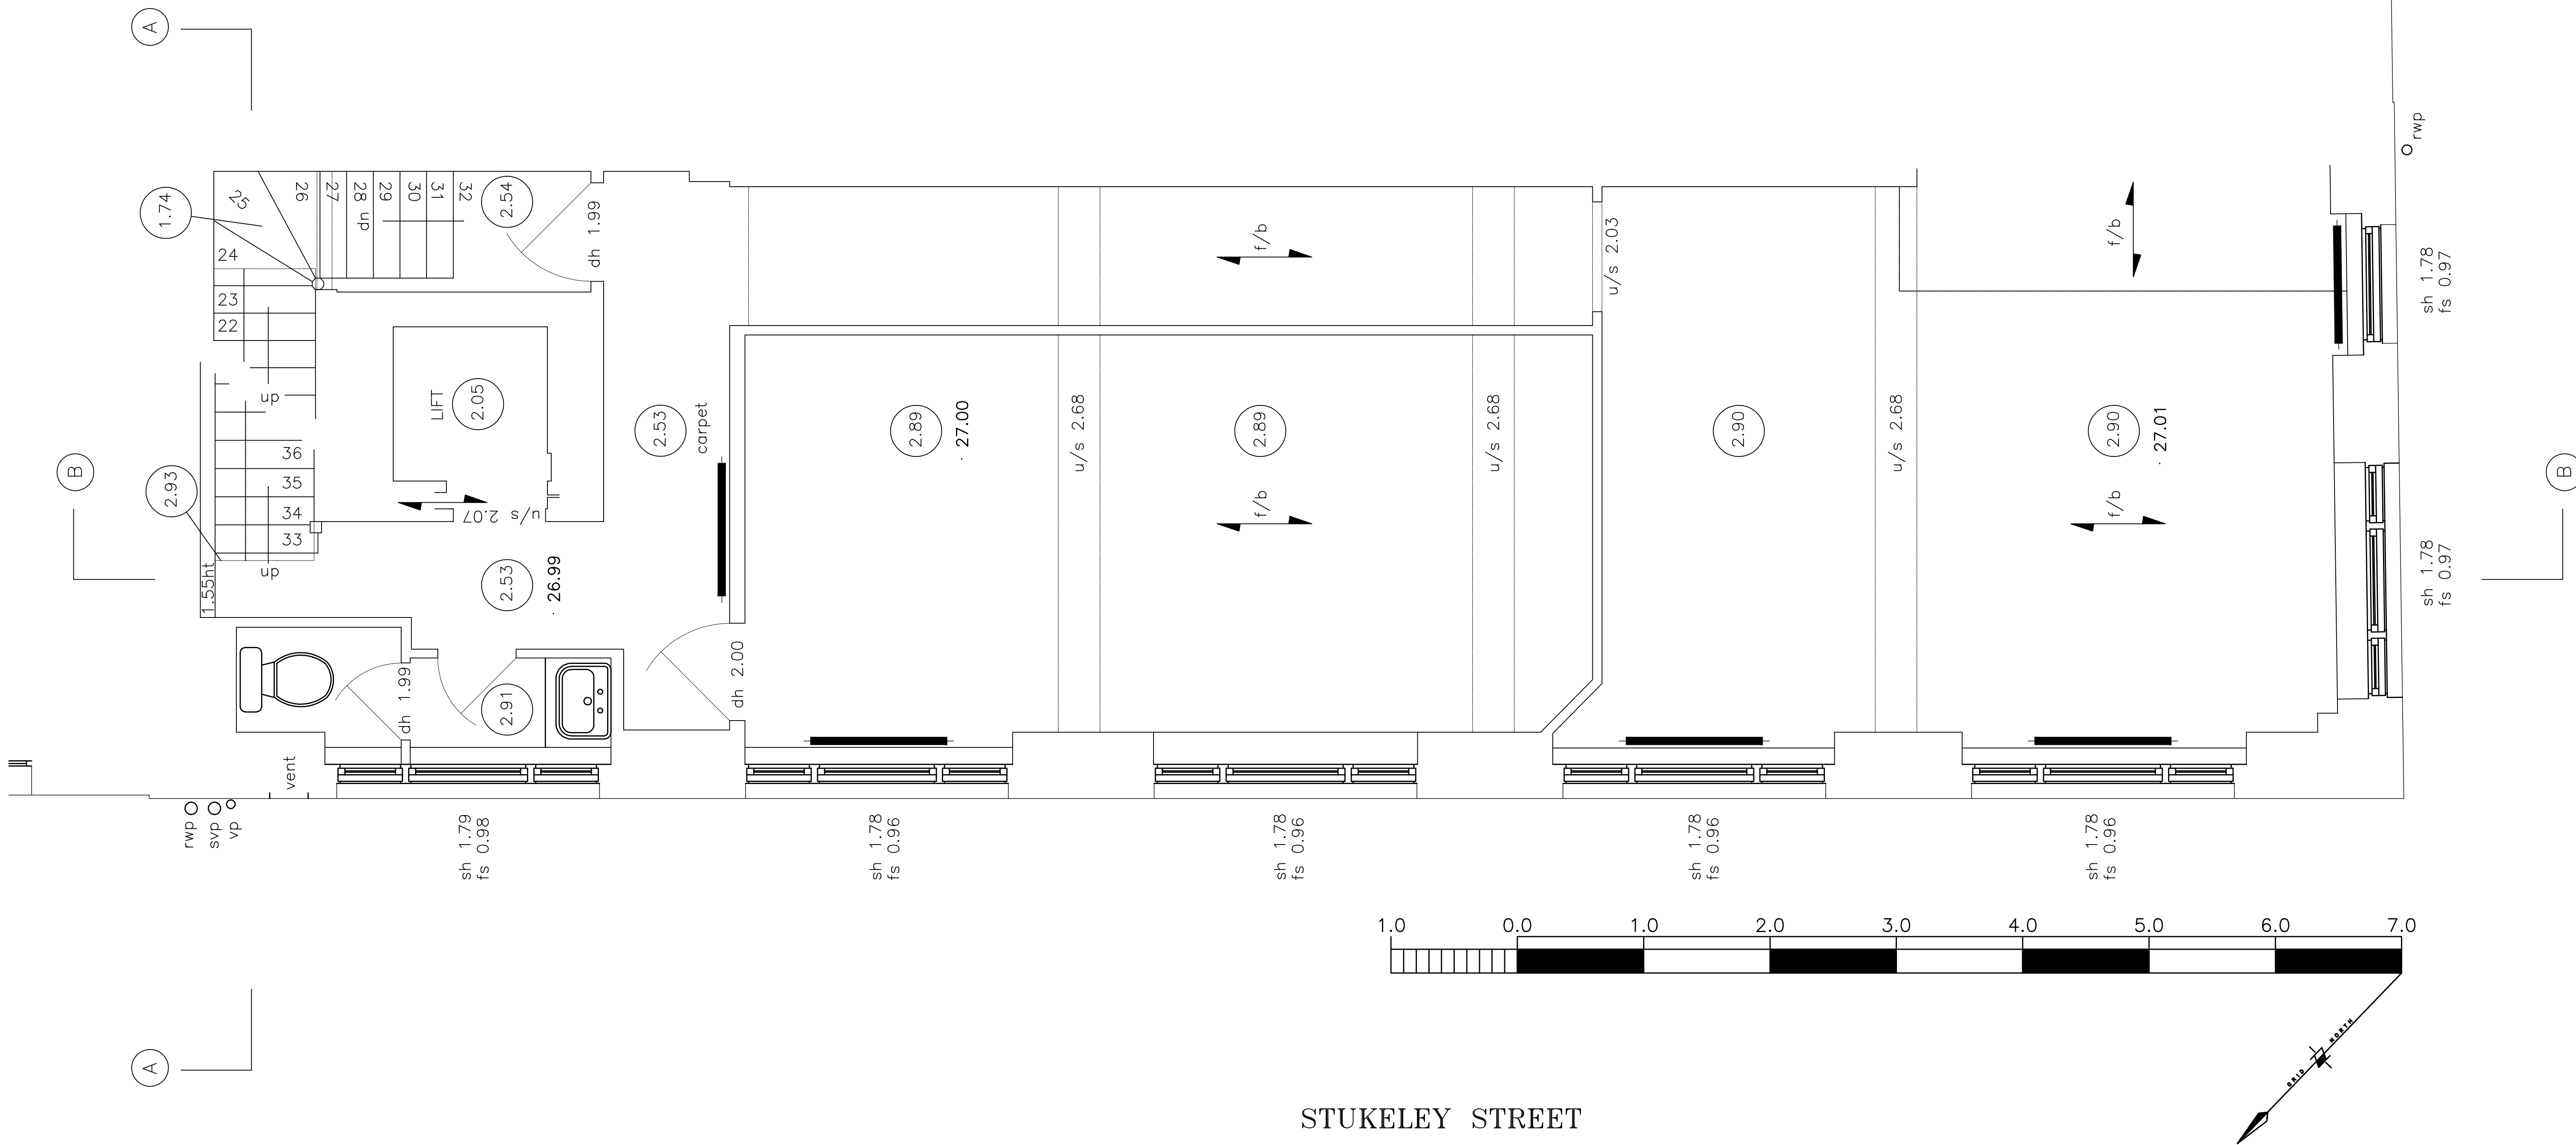

1:50 @ A3

version	date	initials	description of amendments				

 

Foundation
architects
ltd.

Omnibus, 39-41 North Road, London, N7 9DP Email: info@foundation-architecture.com

project

18 STUKELEY STREET WC2

site

EXISTING FIRST FLOOR PLAN

scale

1:25

date

JULY 2010

drawn

checked

job no.

445


drawn by.

E101

etc.

All dimensions to be verified on site.


***Scale is 1:50 AND 1:10 at A3**

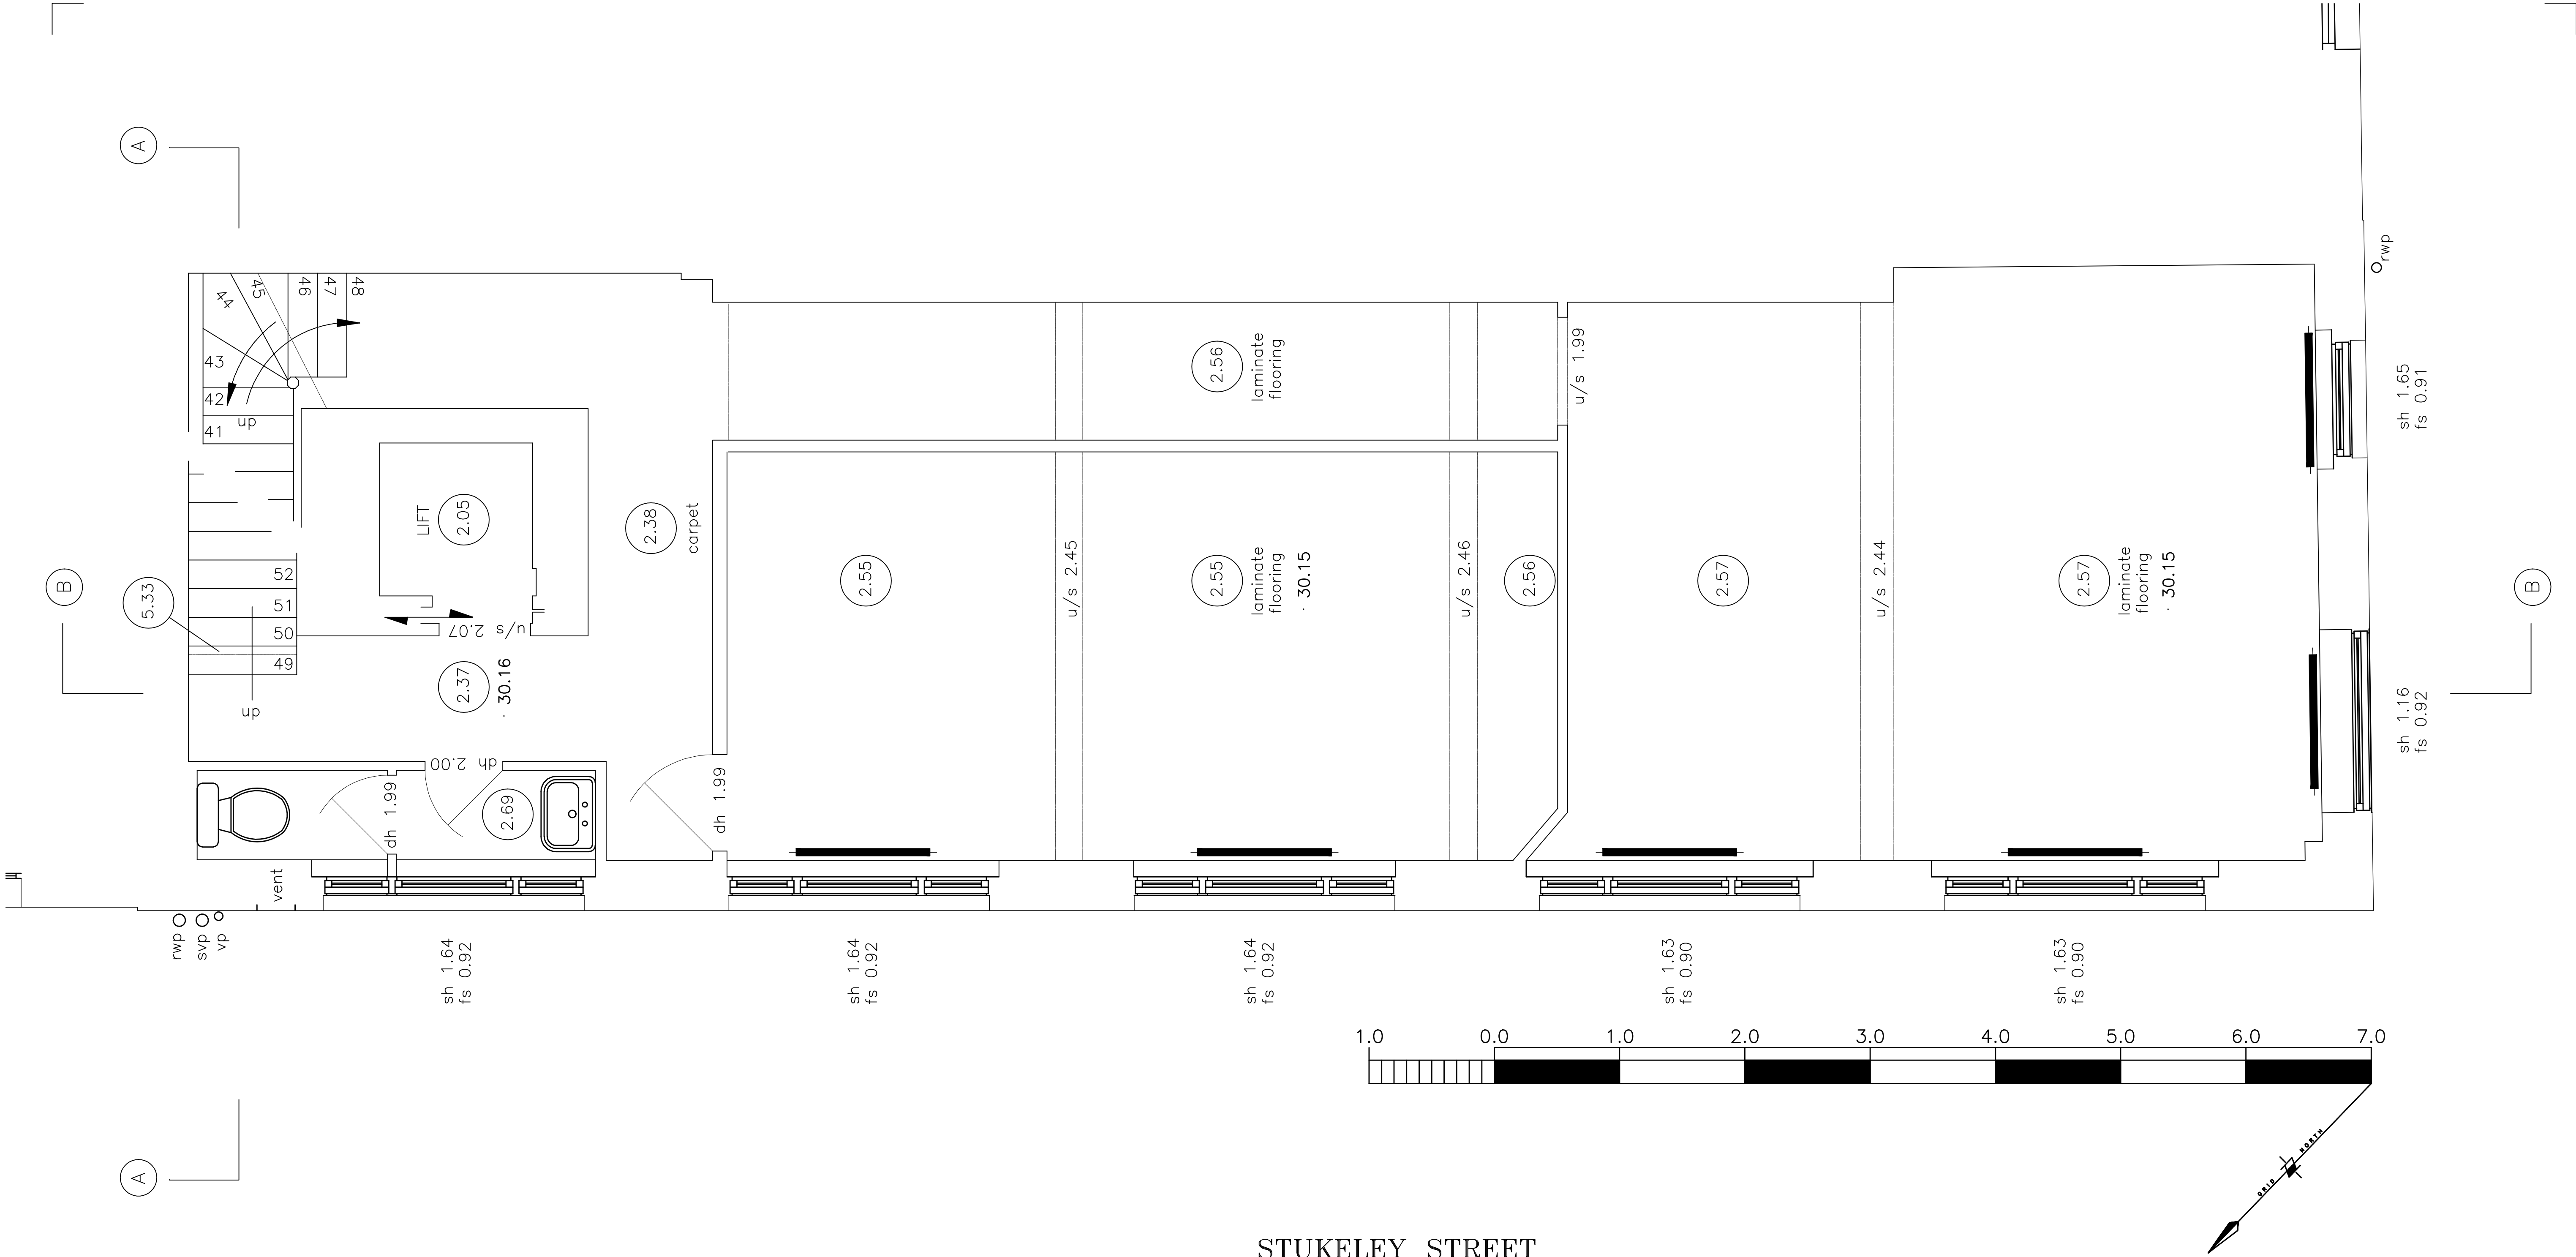


1:50 @ A3

revision	date	initials	description of amendments				
Omnibus, 39-41 North Road, London, N7 9DP Email: info@foundation-architecture.com							
 Foundation architecture ltd.			project				
			18 STUKELEY STREET WC2				
			site				
			EXISTING SECOND FLOOR PLAN				
scale		date	drawn	checked	job no.	dep no.	etc.
1:25		JULY 2010			445	E102	
All dimensions to be verified on site.							


*Scale is 1:50 AND 1:10 at A3

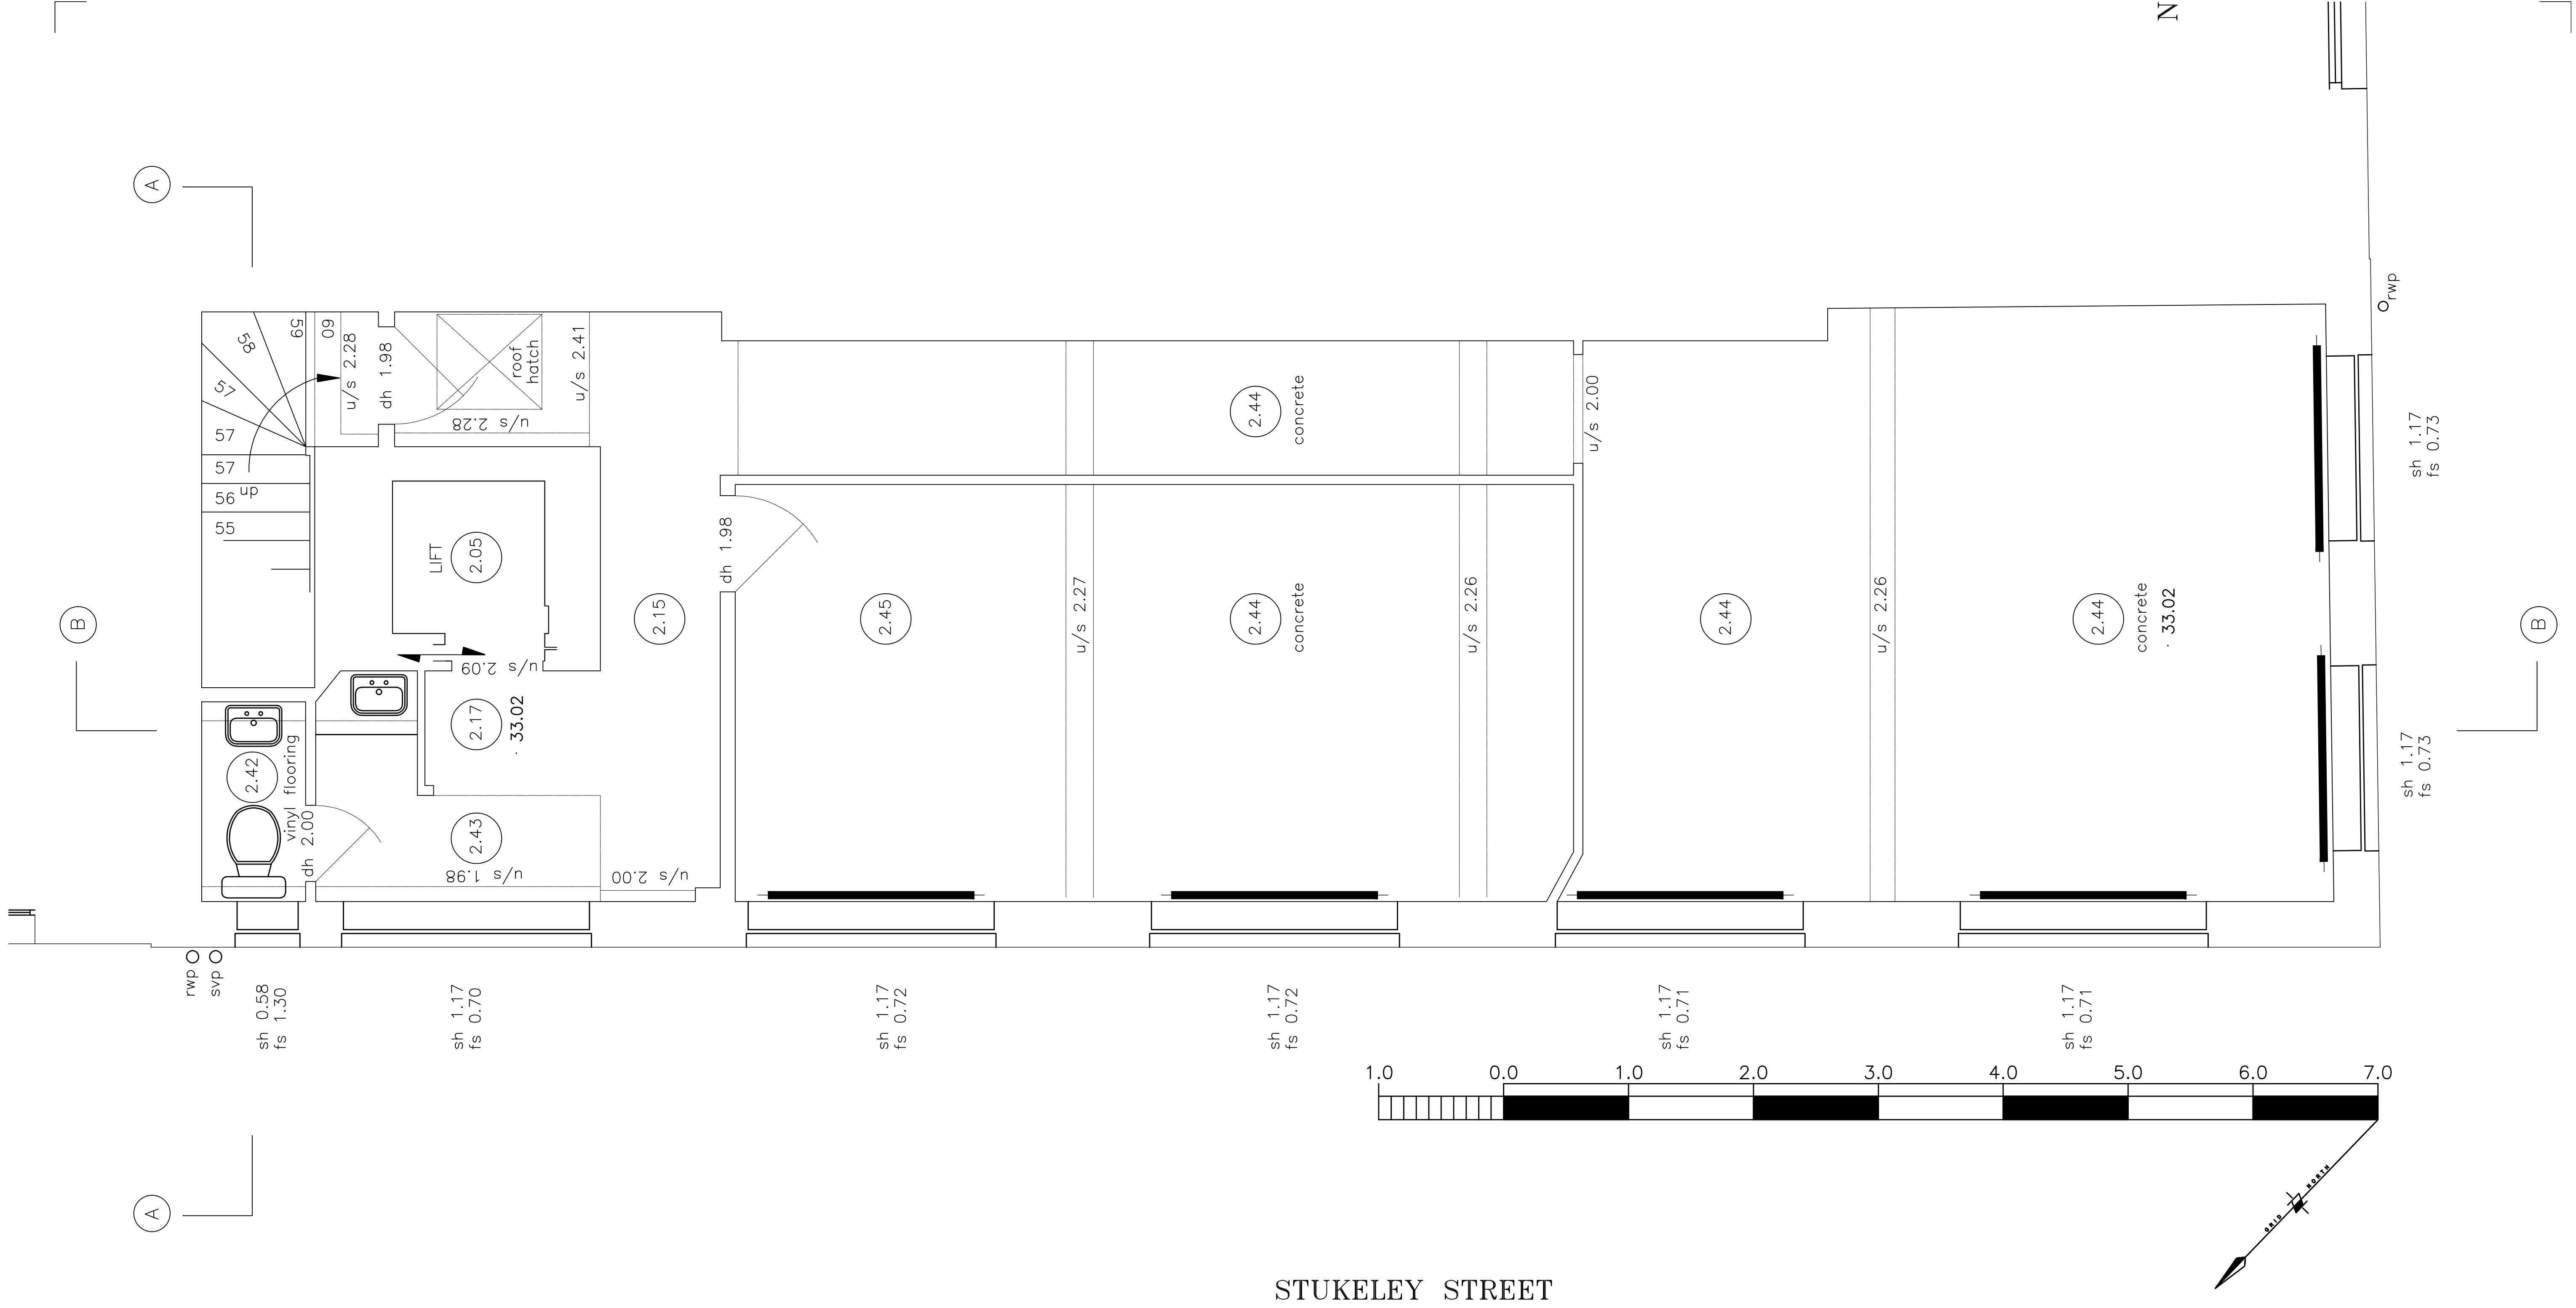

1:50 @ A3

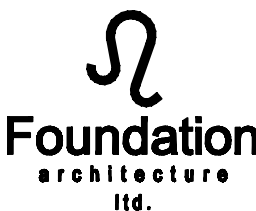
revision	date	initials	description of amendments	
Omnibus, 39-41 North Road, London, N7 9DP Email: info@foundation-architecture.com				
			project	
			18 STUKELEY STREET WC2	
			site	
			EXISTING THIRD FLOOR PLAN	
scale	date	drawn	checked	job no.
1:25	JULY 2010	☐	☐	445
				diag no. E103
All dimensions to be verified on site.				

*Scale is 1:50 AND 1:10 at A3

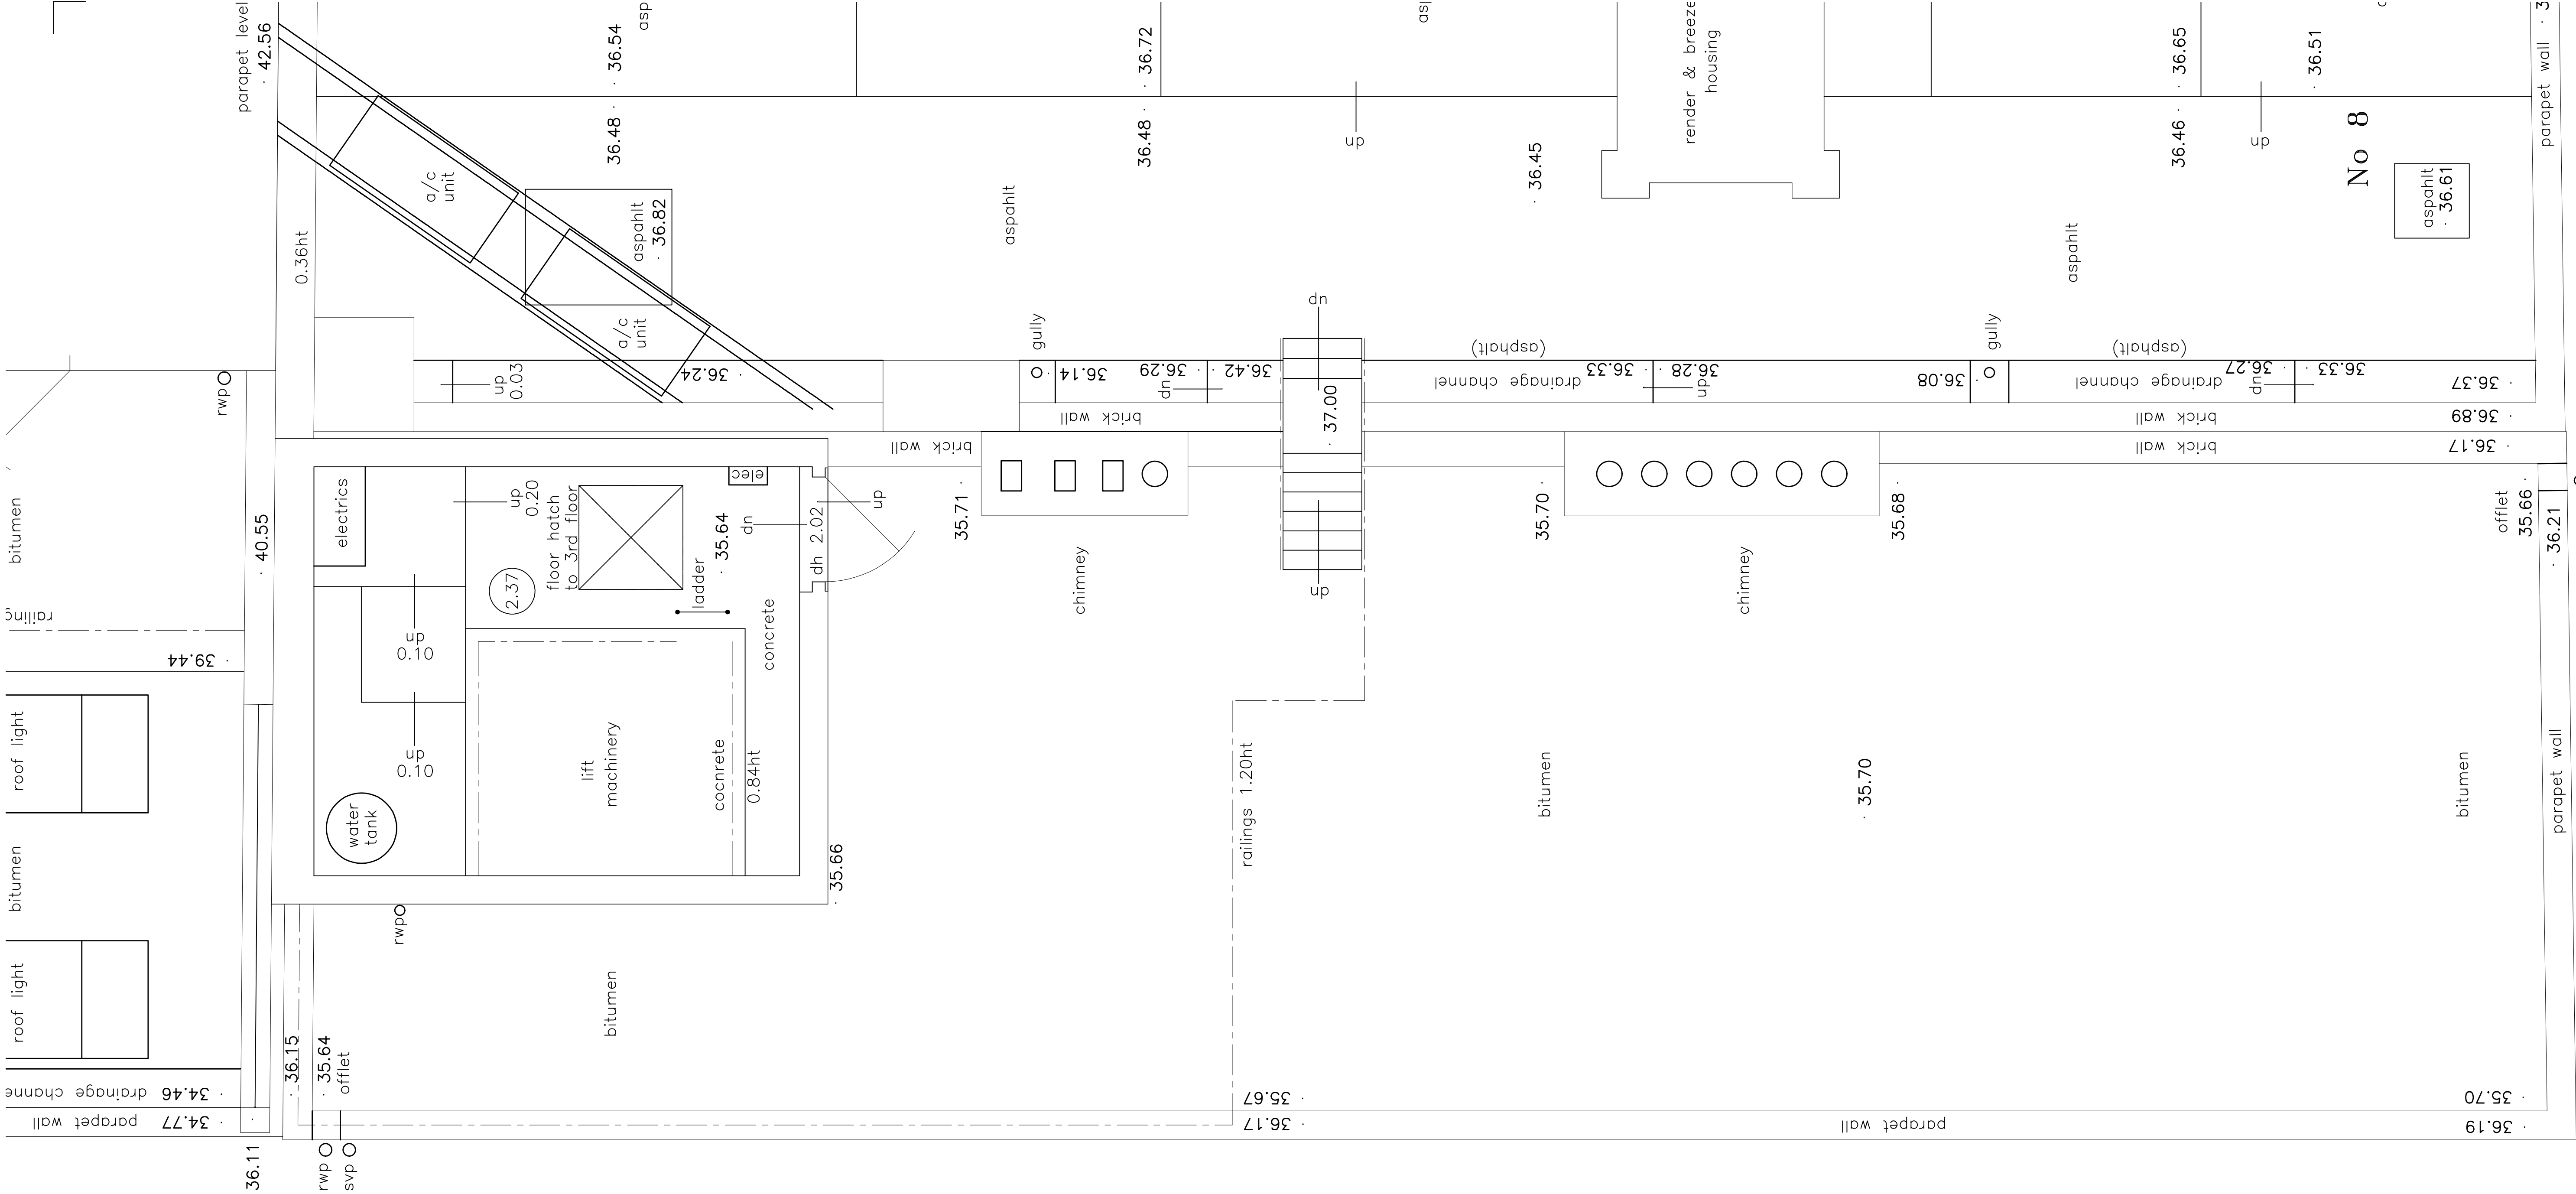

STUKELEY STREET

1:50 @ A3

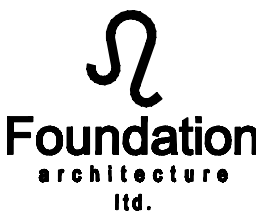revision	date	initials	description of amendments						
Omnibus, 39-41 North Road, London, N7 9DP Email: info@foundation-architecture.com									
			project 18 STUKELEY STREET WC2						
			title EXISTING ROOF PLAN						
			scale 1:25	date JULY 2010	drawn ☐	checked ☐	job no. 465	dep no. E104	inc.
			All dimensions to be verified on site.						



*Scale is 1:50 AND 1:10 at A3

OUT 151



All dimensions to be verified on site.

1:100 @ A3

 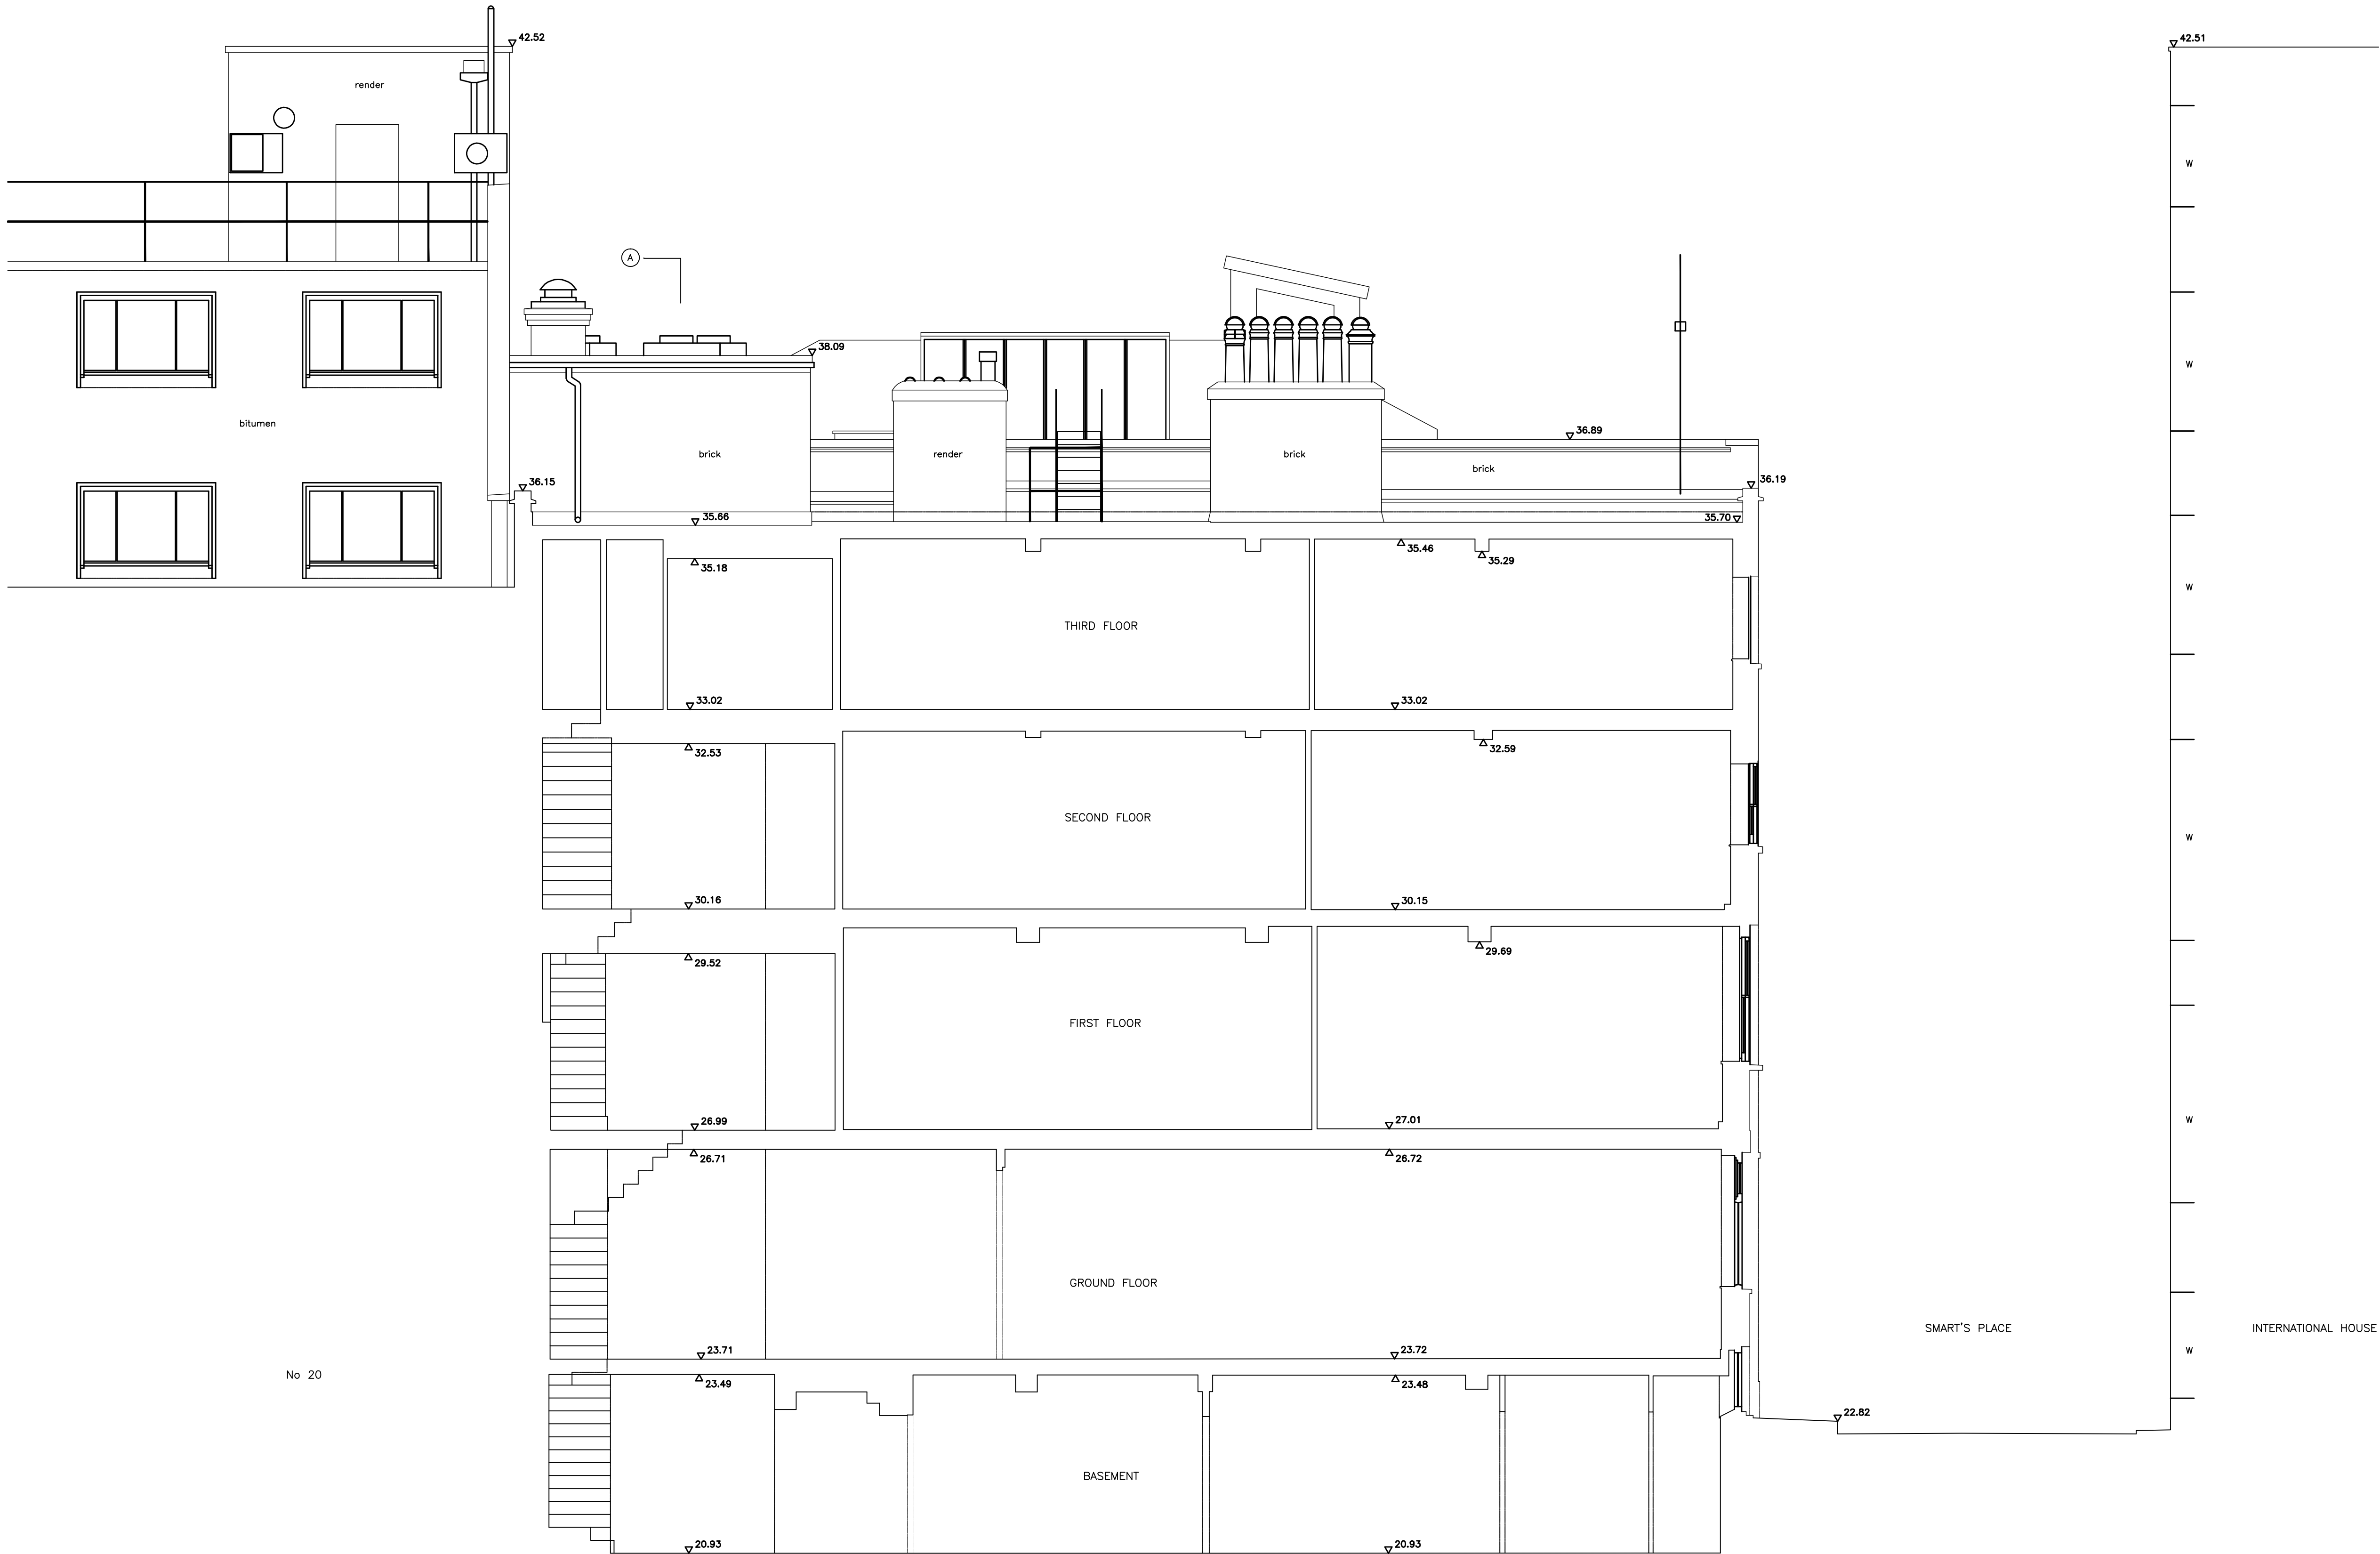

SECTION B - B

(A.O.D. 19.00m)


revision	date	initials	description of amendments

Foundation architecture ltd.				Omnibus, 39-41 North Road, London, N7 9DP. Email: info@foundation-architecture.com			
18 STUKELEY STREET WC2				EXISTING SECTION BB			
scale	date	drawn	checked	job no.	diag no.	rev.	
1:50	JULY 2010			46	E201		
All dimensions to be verified on site.							

*Scale is 1:50 AND 1:10 at A3




NORTH WEST ELEVATION
(STUKELEY STREET)
(A.O.D 21.00m)

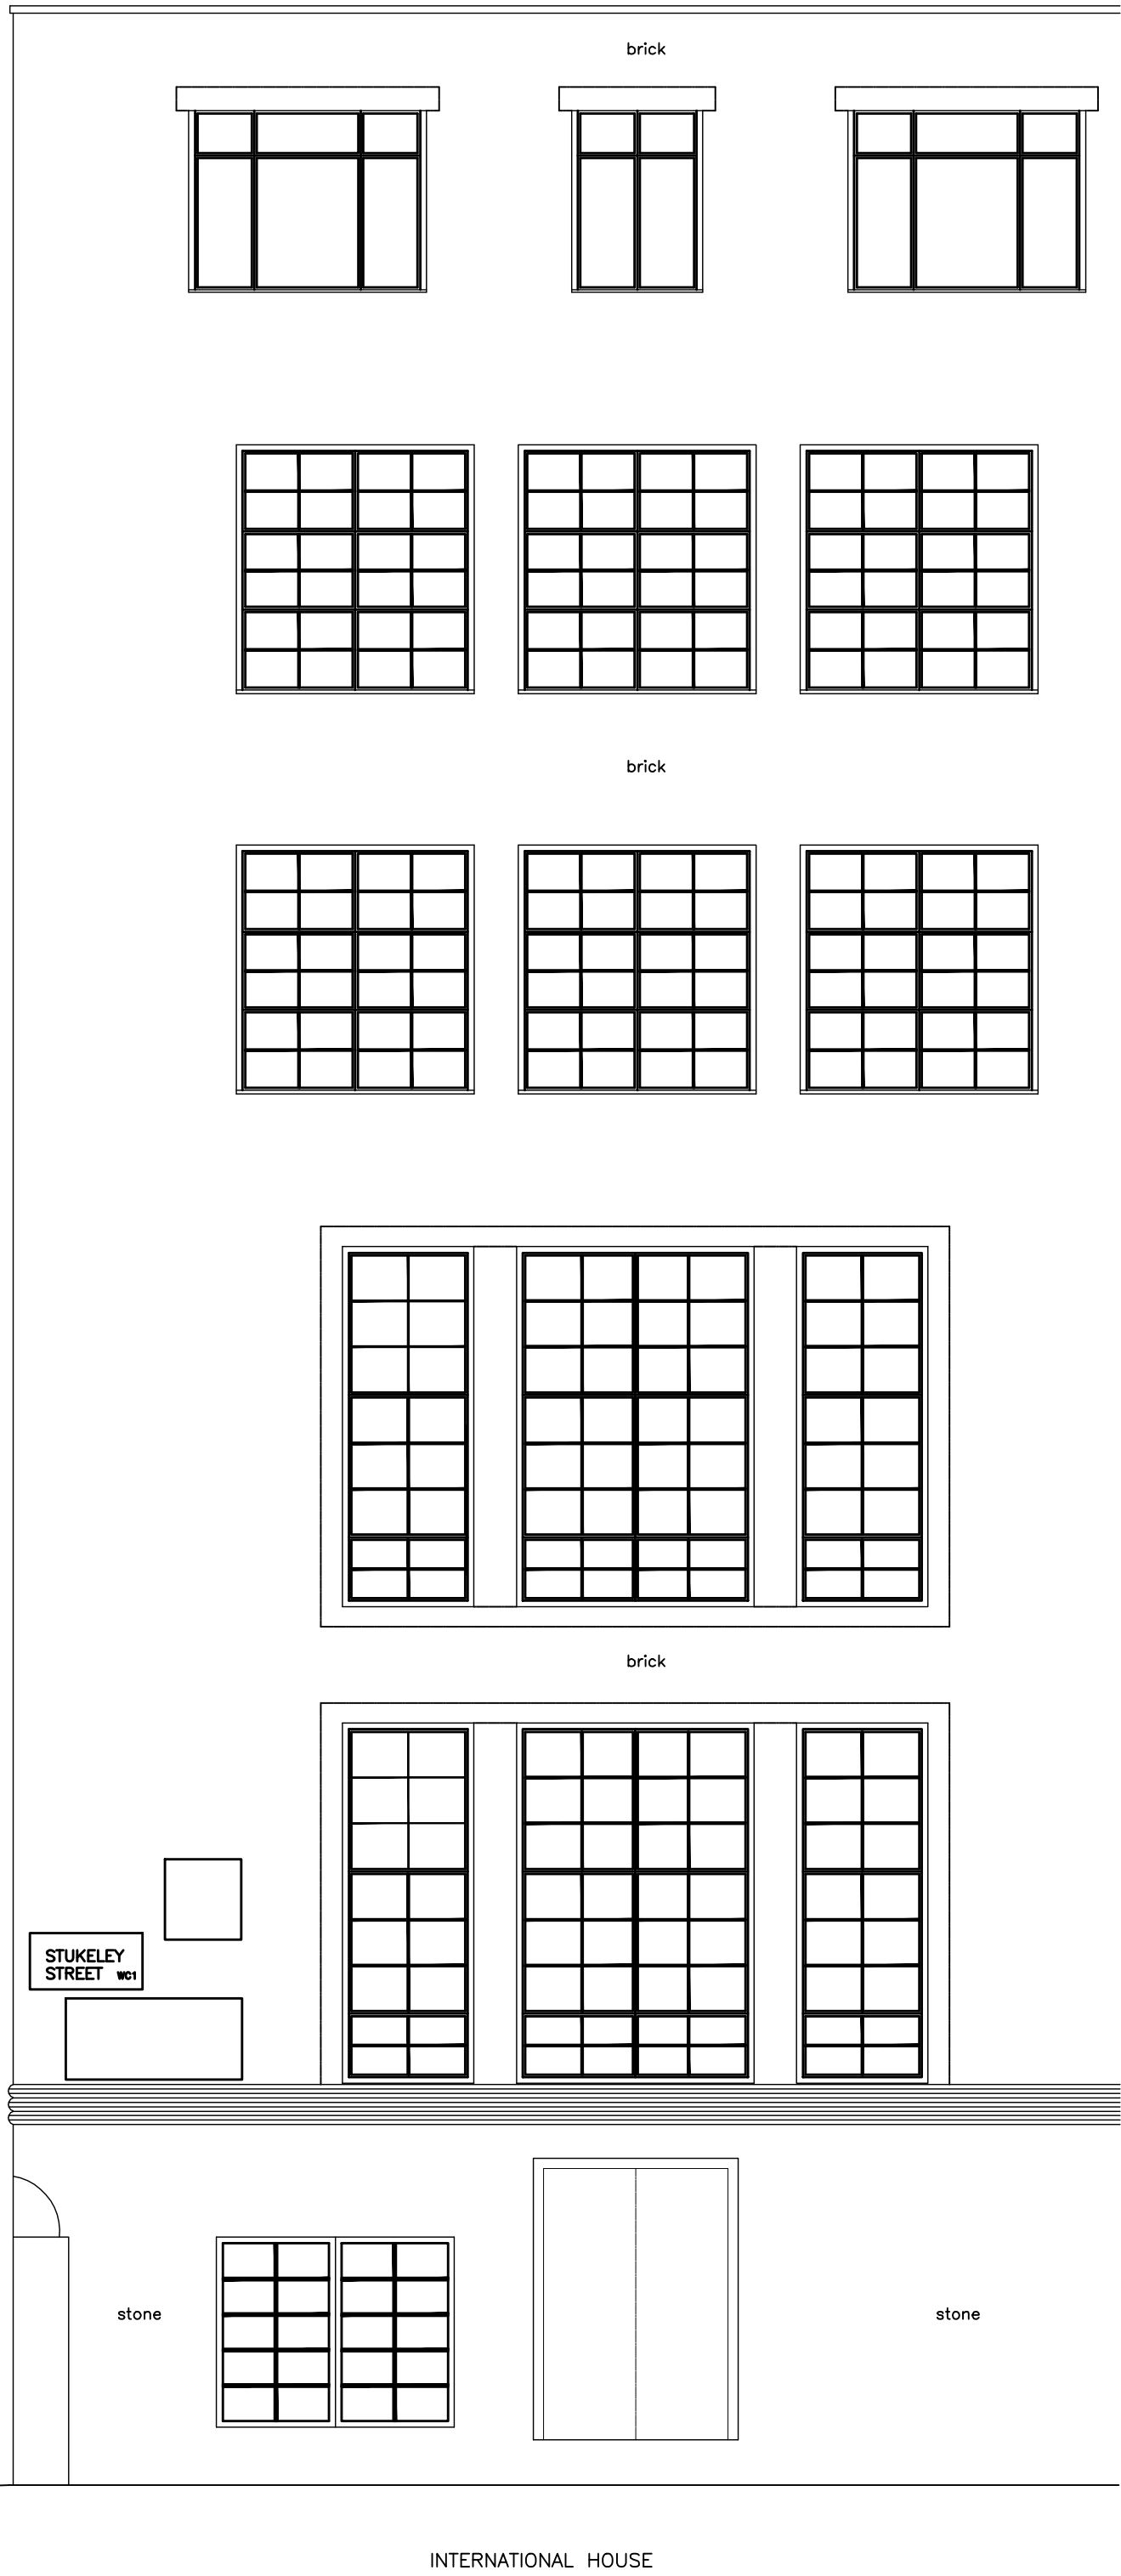

1:100 @ A3


version	date	author	description of amendments			

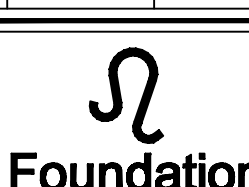	Omnibus, 39-41 North Road, London, N7 9DP Email: info@foundation-architecture.com						
	project 18 STUKELEY STREET WC2						
	site EXISTING STUKELEY STREET ELEVATION (NW)						
	scale	date	drawn	checked	job no.	drawn by	rev.
	1:50	JULY 2010			465	E300	
All dimensions to be verified on site.							

*Scale is 1:50 AND 1:10 at A3

1:100 @ A3

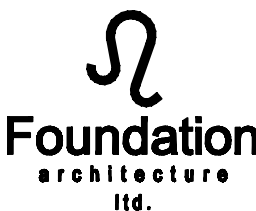

revision	date	initials	description of amendments						
Omnibus, 39-41 North Road, London, N7 9DP Email: info@foundation-architecture.com									
		project							
		title							
			18 STUKELEY STREET WC2						
			EXISTING SMART'S PLACE ELEVATION (S/W)						
scale	date	drawn	checked	job no.	drawn by	rec.			
1:50	JULY 2010			46	E301				
					All dimensions to be verified on site.				

*Scale is 1:50 AND 1:10 at A3