


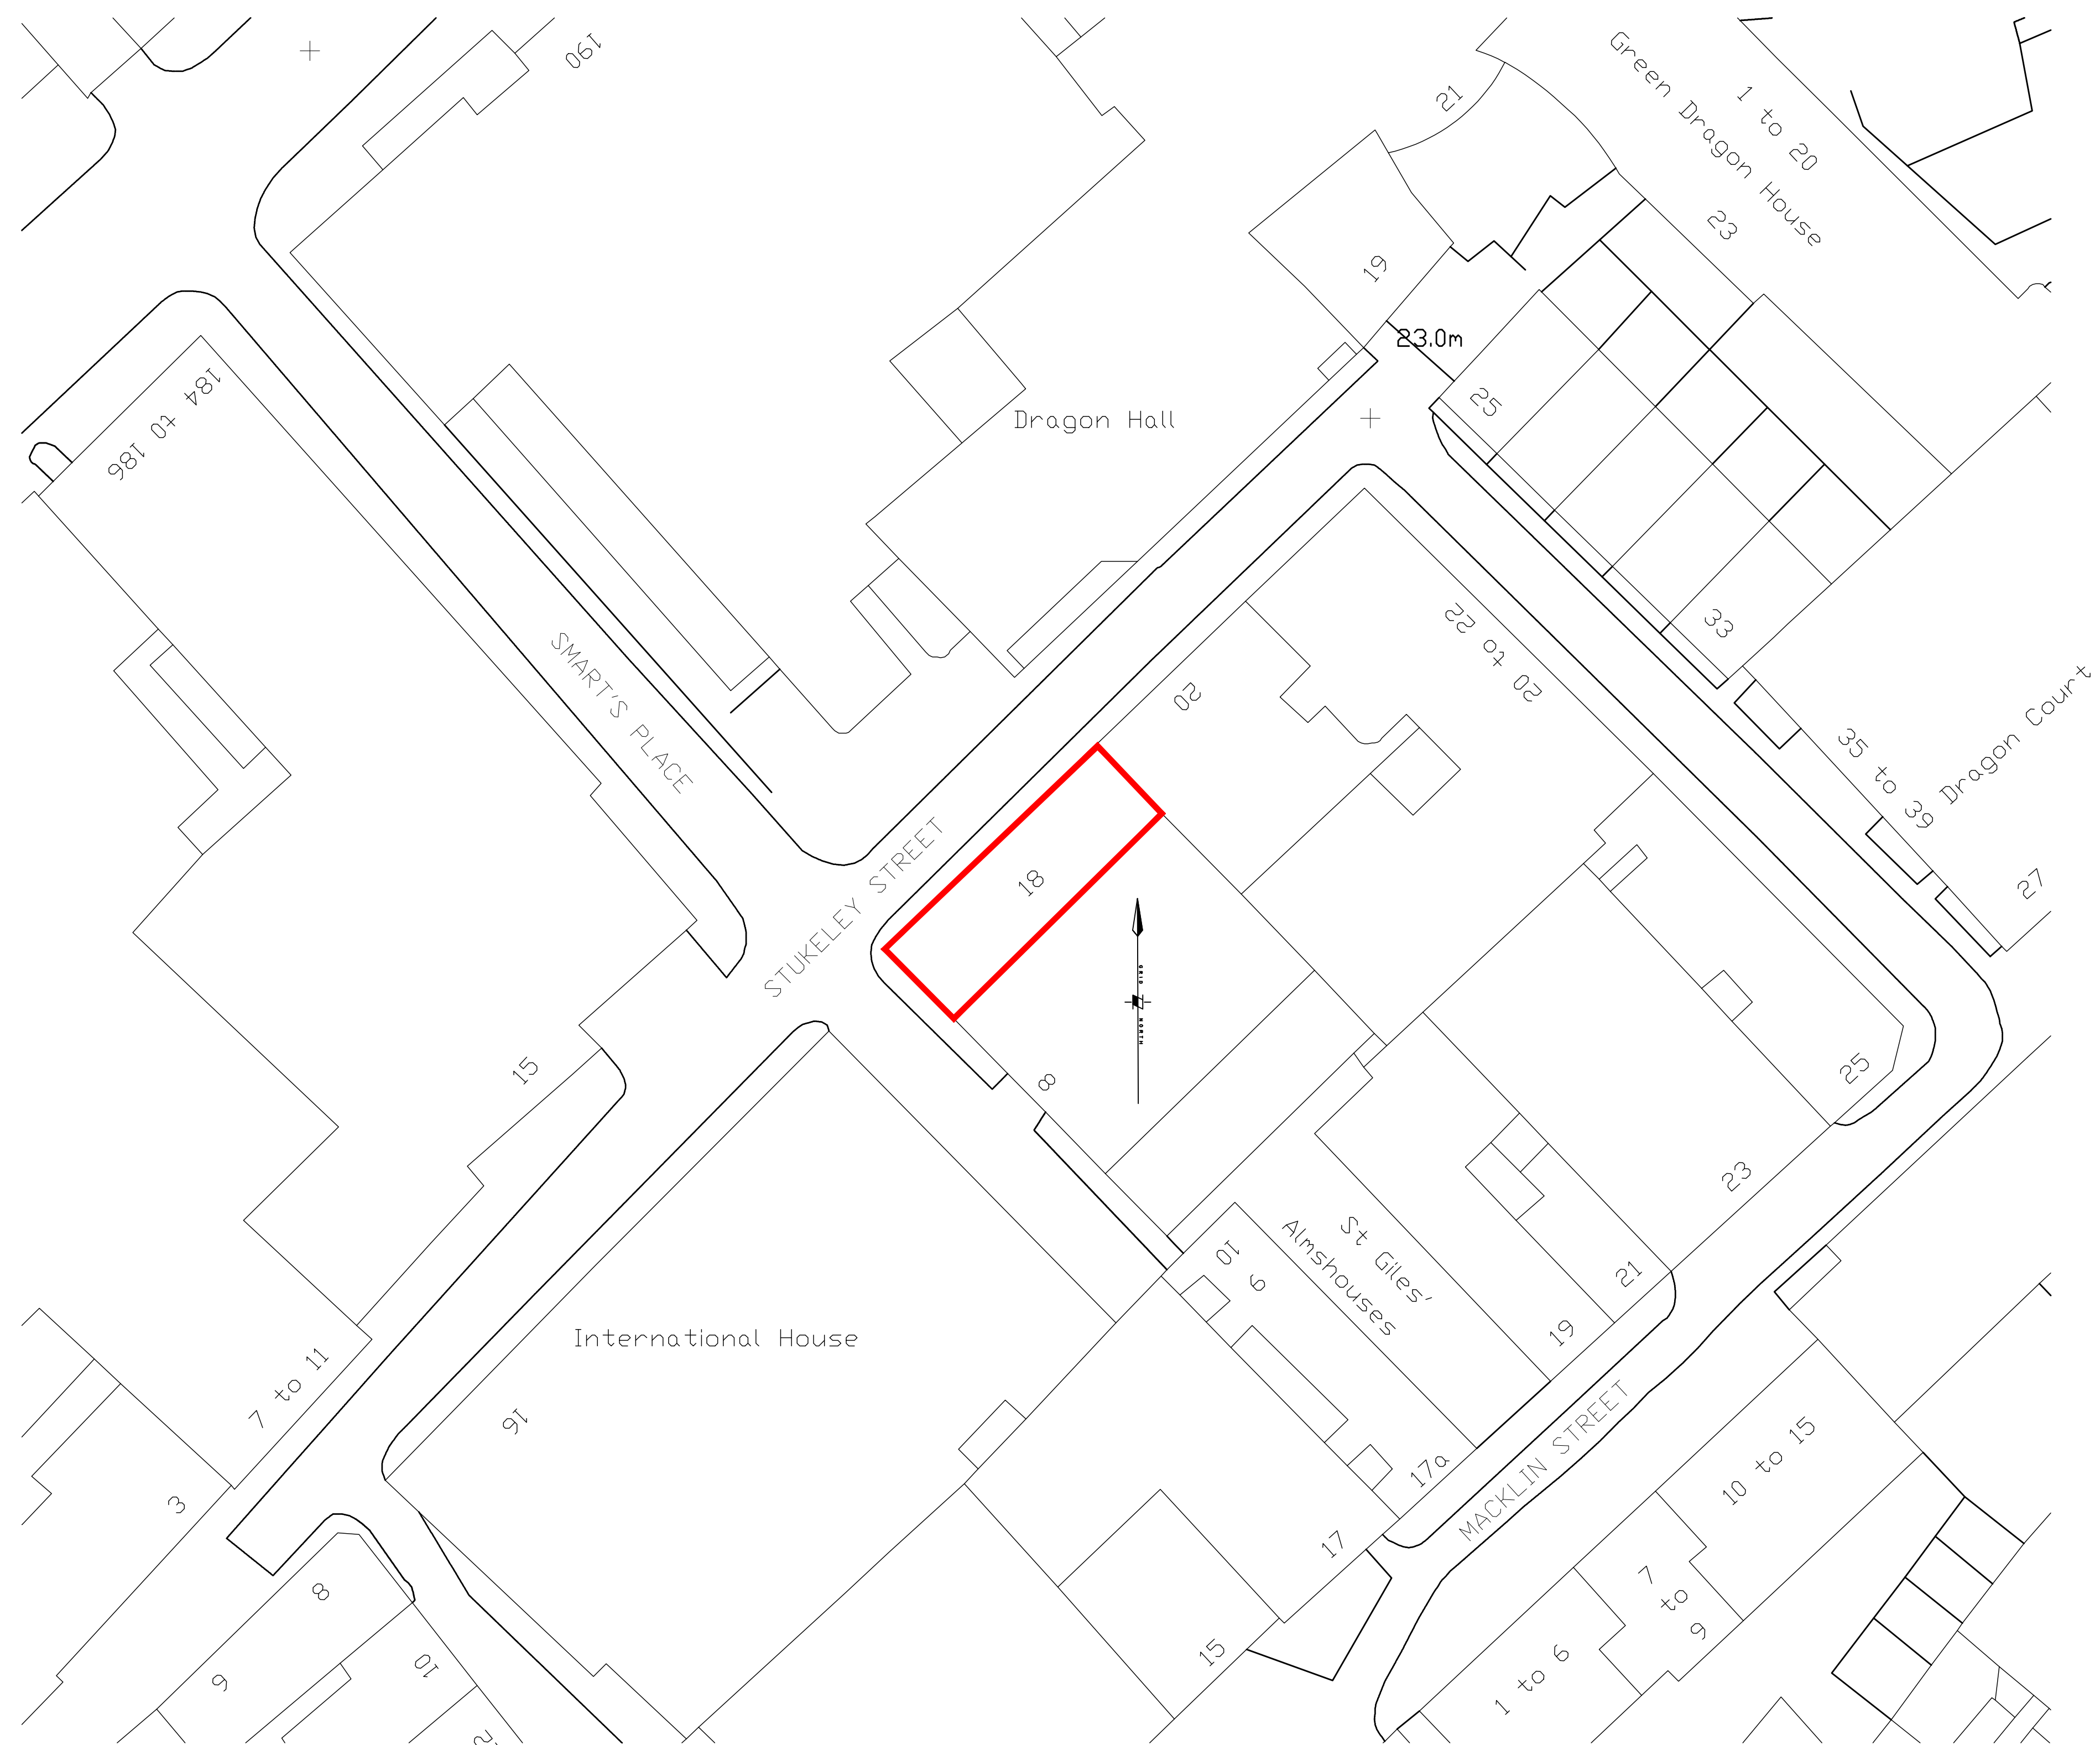

Ordnance Survey (c) Crown Copyright 2010. All rights reserved. Licence number 100020449

1:500 @ A3

revision	date	title	description of amendments			
Omnibus, 39-41 North Road, London, N7 9DP Email: info@foundation-architecture.com						
			project 18 STUKELEY STREET WC2			
			title EXISTING SITE PLAN			
scale	date	drawn	checked	job no.	dep no.	inc.
1:250	JULY 2010			46	E001	
All dimensions to be verified on site.						

*Scale is 1:250 AND 1:500 at A3