




proposed side elevation

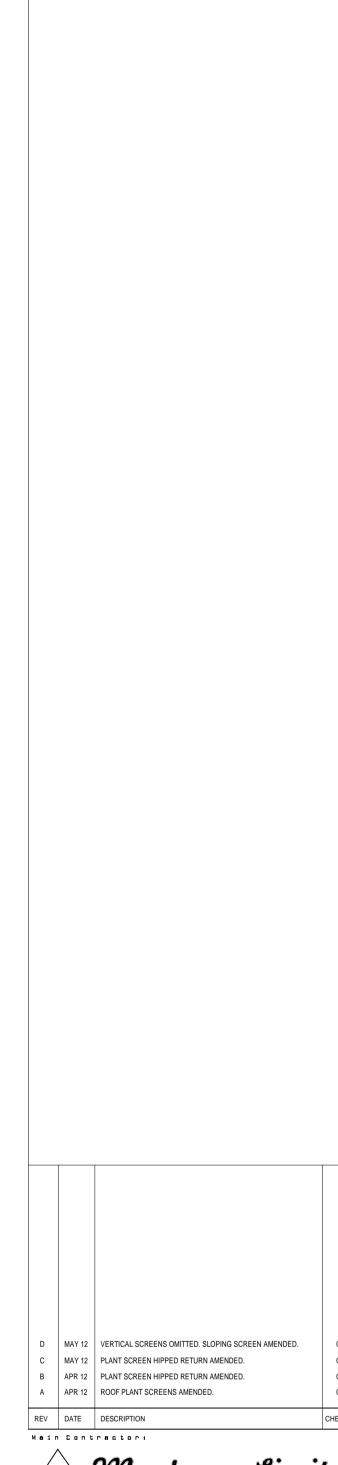

NOTES:

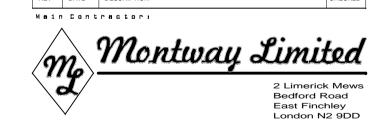

 

ASE Partnership 60 Bridge Road East Welwyn Garden City Herts AL7 1JU

tel 01707-393971 fax 01707-393980 e-mail info@a-s-e.co.uk

ST PANCRAS BOXING CLUB 25-27 TALACRE ROAD LONDON

Drawing Title:

SIDE ELEVATION -PROPOSED ROOF PLANT SCREENING

Drawn By: Scale: 1:50@A1 Date: JAN 12

Dro Stetue: PLANNING Checked: GR

Drawing No : 40000 - D - 045