


Centre line
party wall

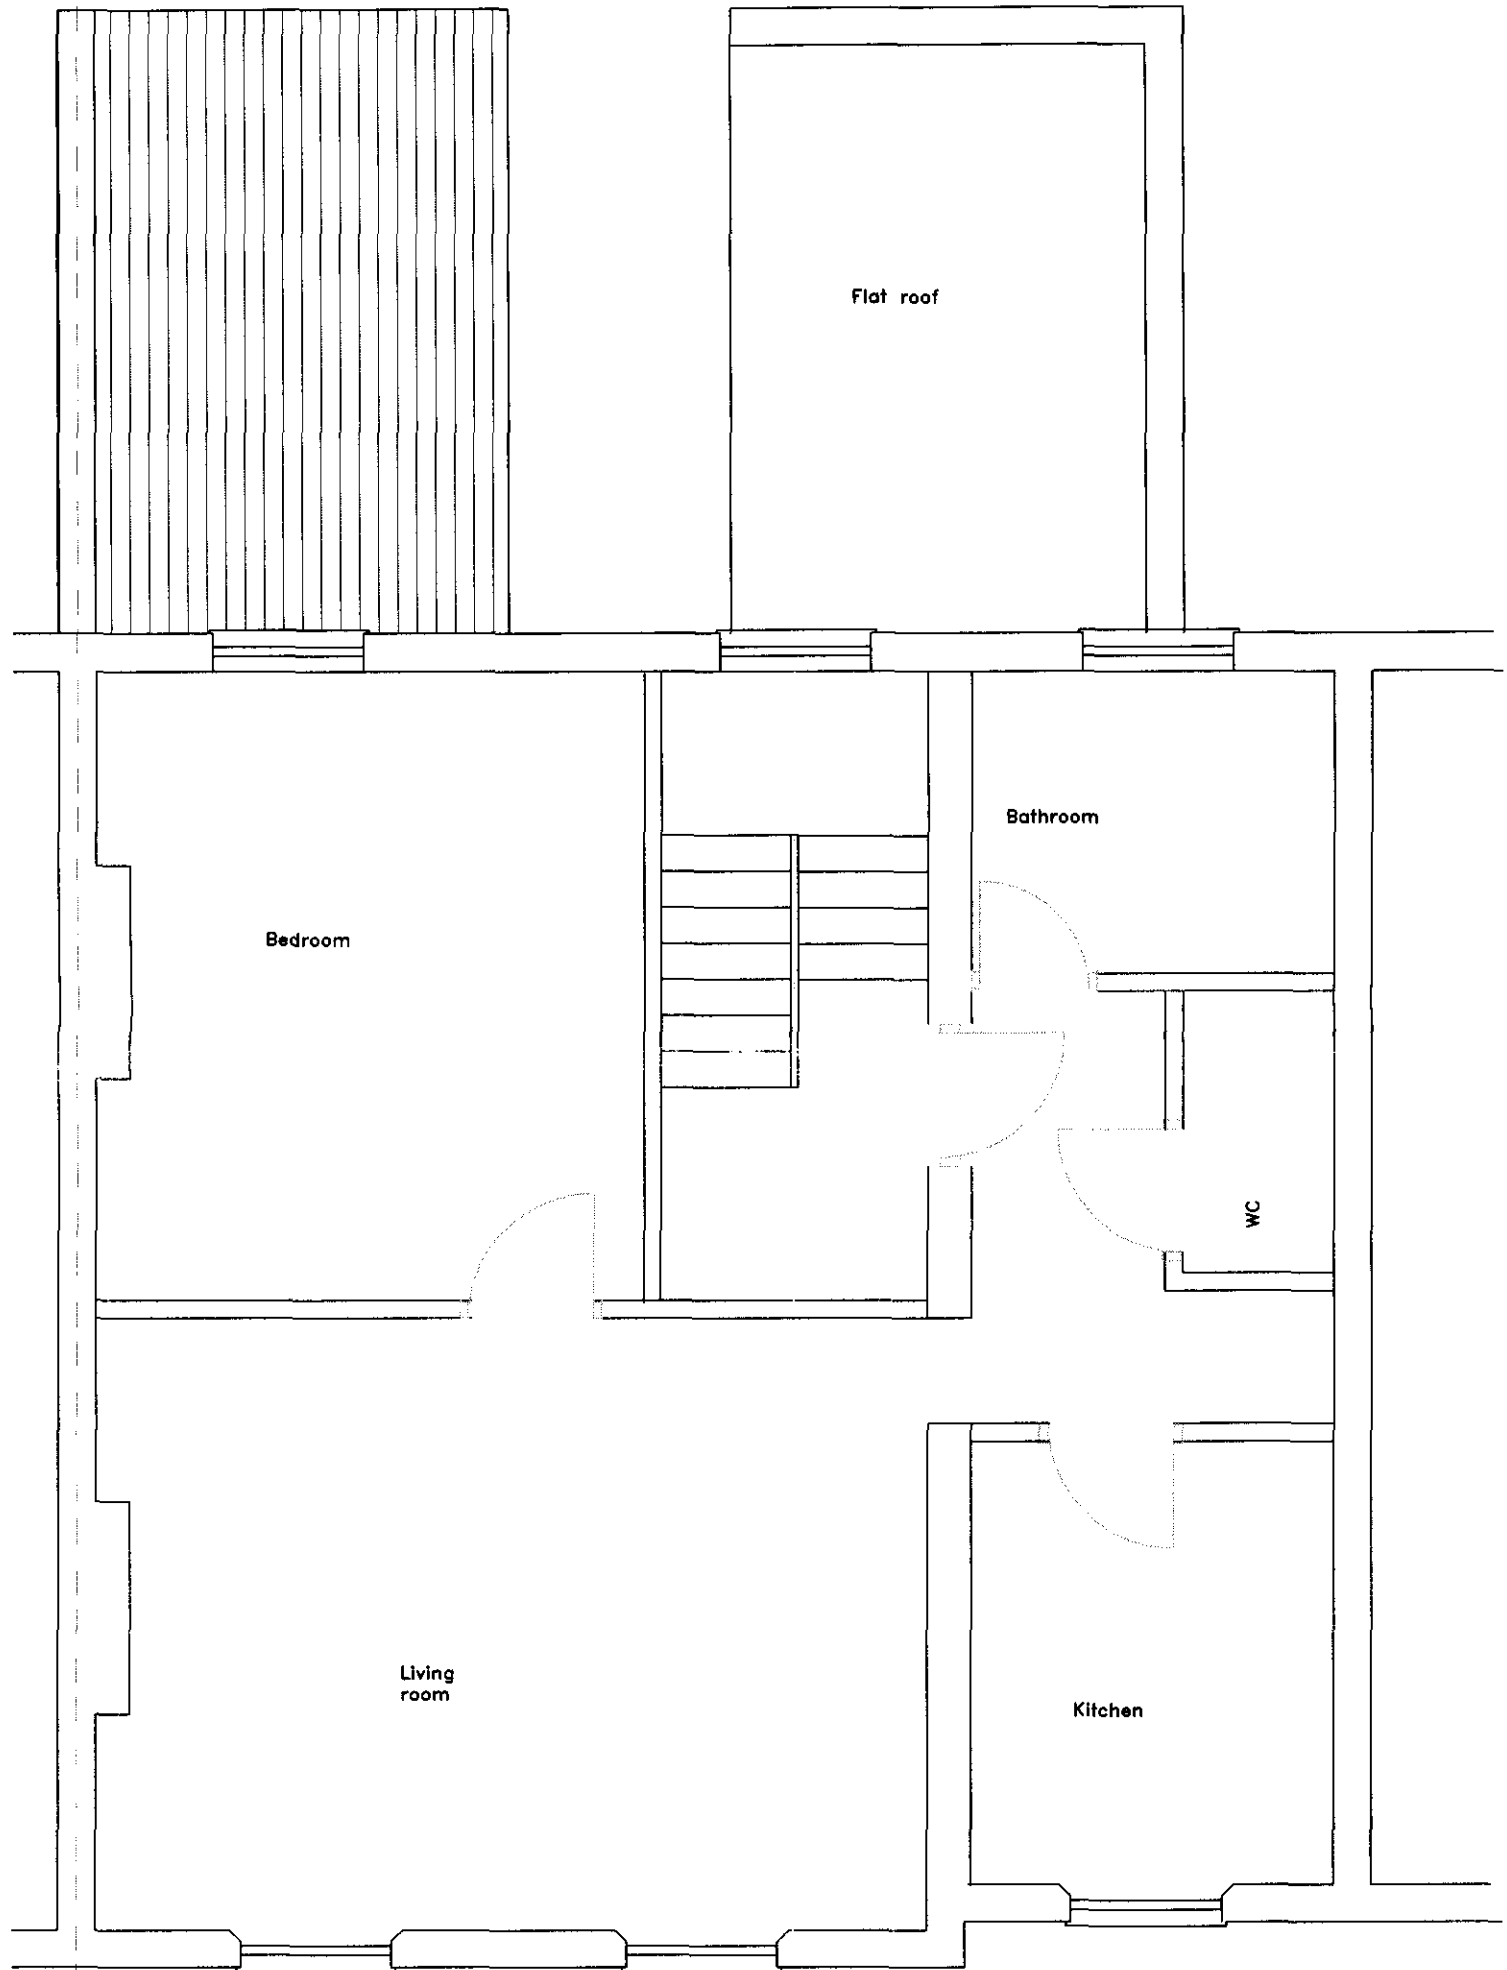

EXISTING FIRST FLOOR PLAN

Scale 1:50 • A3
0 0.5 1 1.5 2 2.5

Site
18 BATRTHOLOMEW VILLAS
LONDON NW5

Proposal
ROOF EXTENSION WITH REAR
DORMER AND ROOF TERRACE

Date January 2006
Scale 1:50

Drawn
by
c g

Drawing
number
C106/11