



GROUND FLOOR PLAN

Scale: 1:100

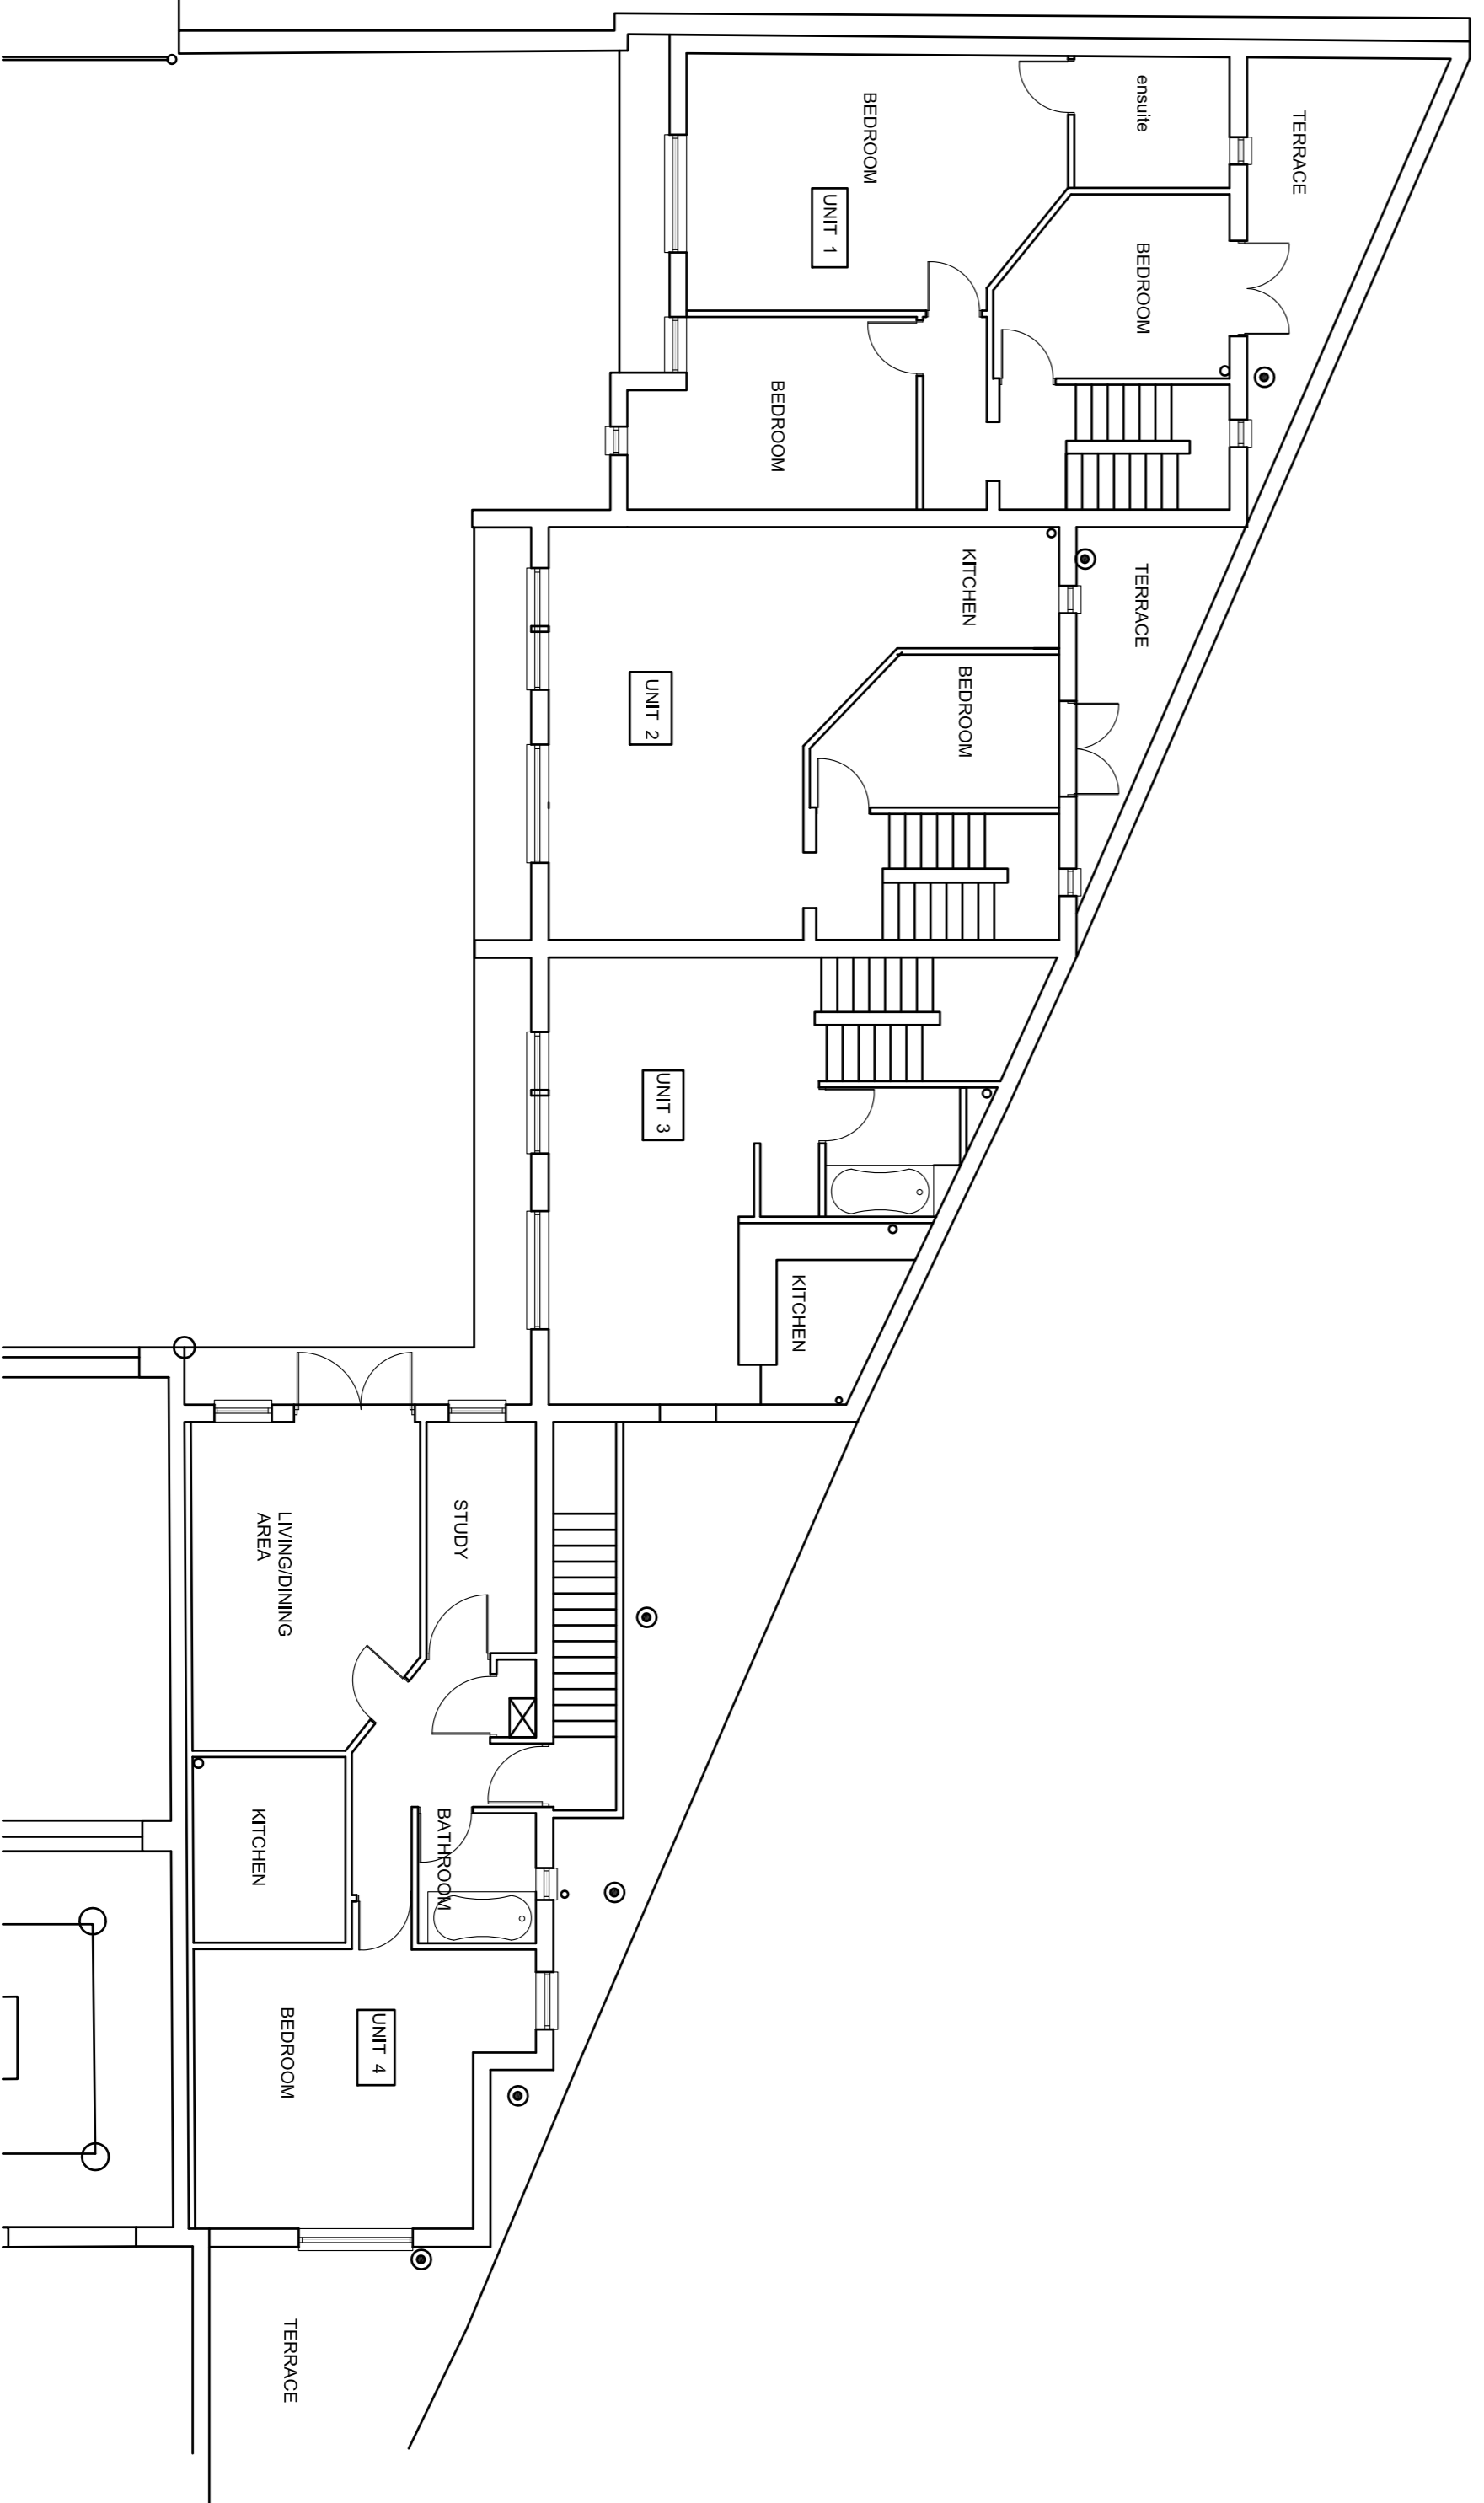

FIRST FLOOR PLAN

Scale: 1:100

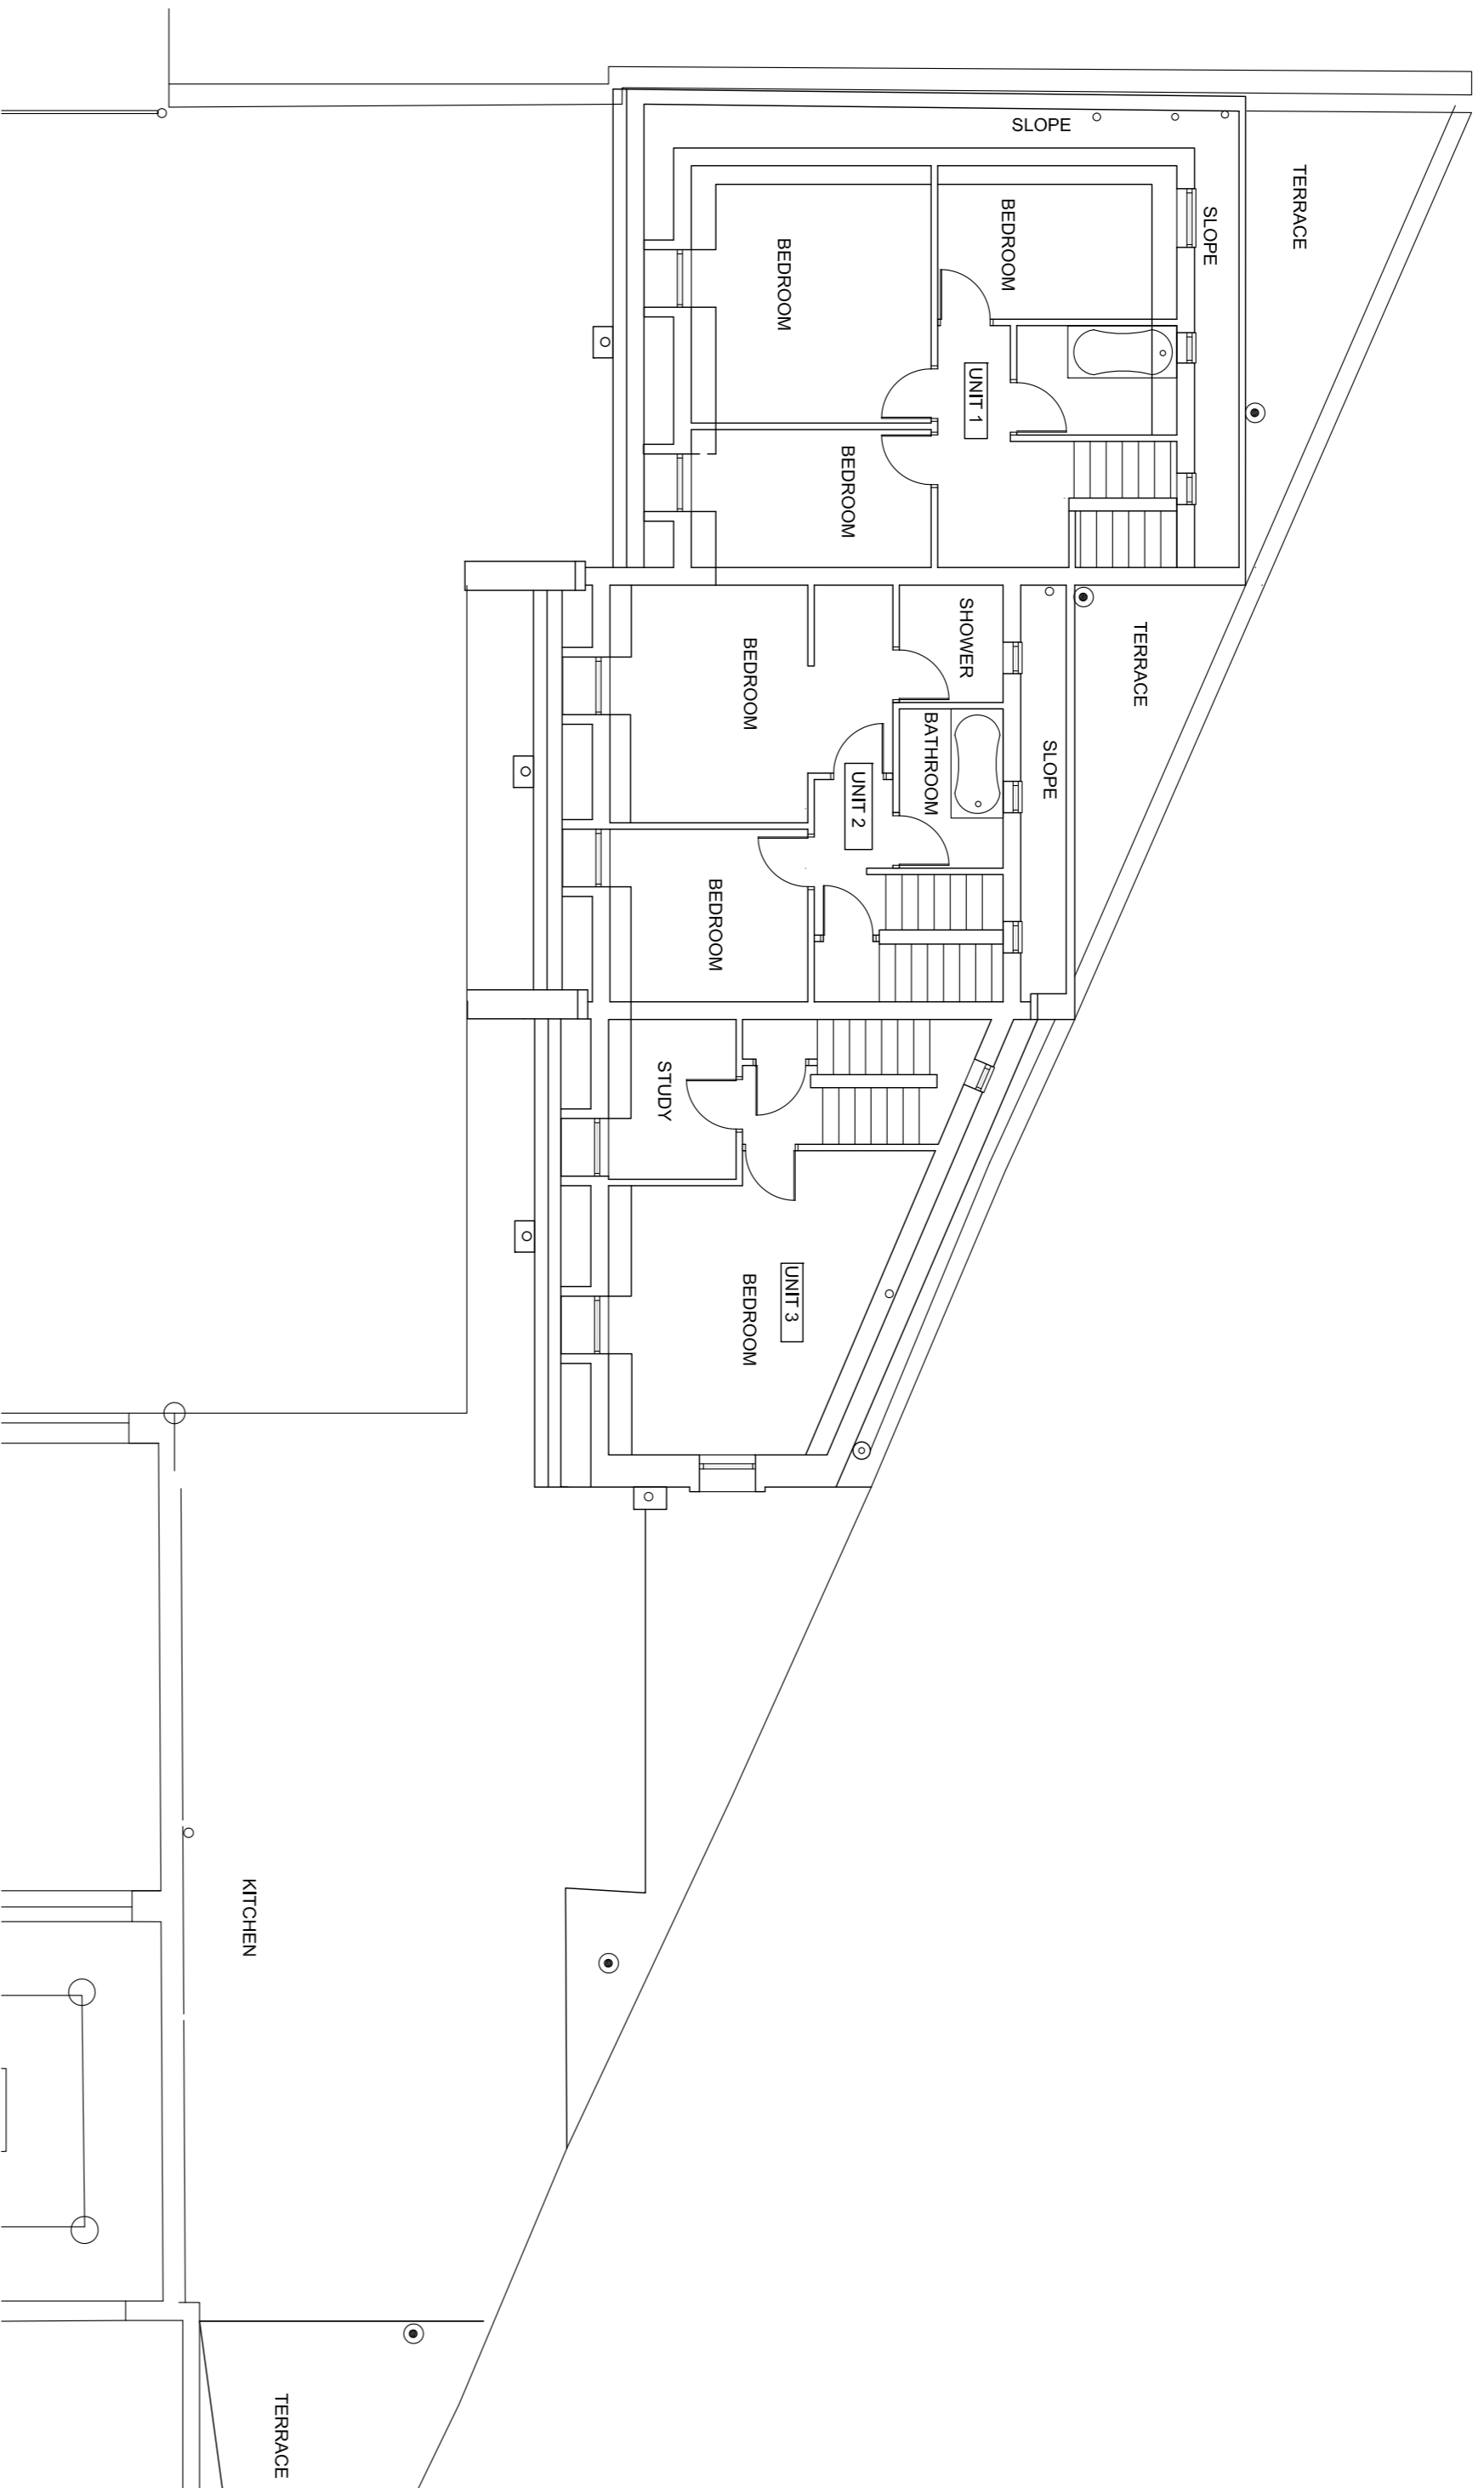


SECOND FLOOR PLAN

Scale: 1:100



SITE LOCATION PLAN

Scale: 1:1250

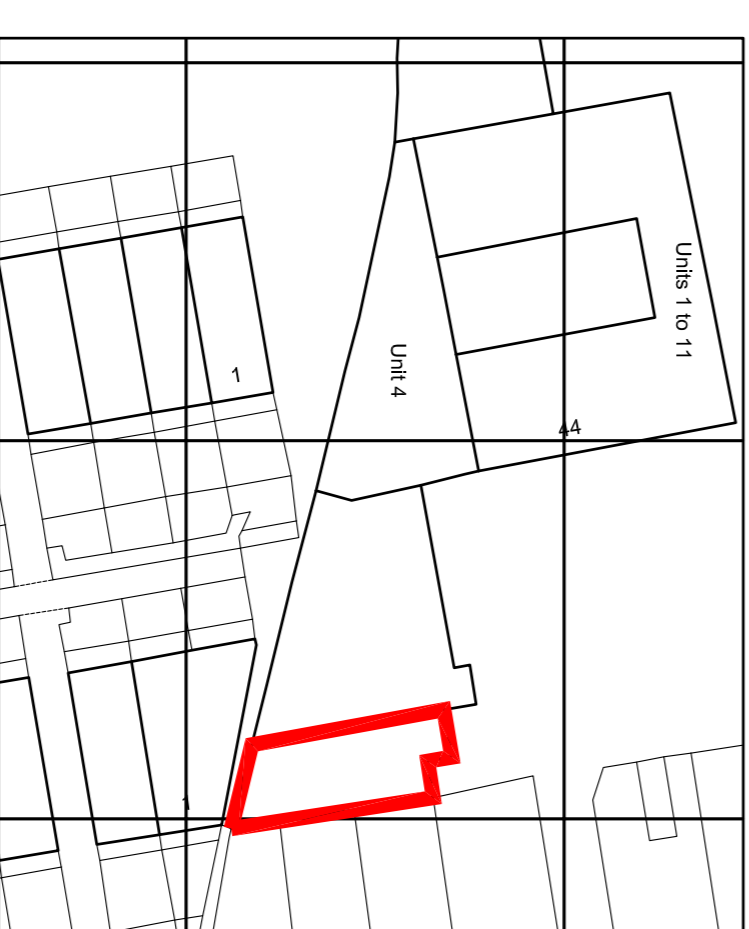

BLOCK PLAN

Scale: 1:500

NOTES

1. All dimensions and levels to be checked on site. Client to be notified of any discrepancies.
2. All structural details to be checked against the structural engineers drawings.
3. This drawing to be read in conjunction with the other relevant project drawings and in addition, with structural M & E engineers approved sub-contractors drawings and current instructions.
4. All work to be undertaken with the requirements of the current Building and Water Regulations.


REV	DATE	BY	CHK

GA&A
DESIGN LTD
 95 Great East Way, London, E15 3JQ
 Tel: 020 7253 1212
 info@gaandadesign.co.uk
 07784444444

PROJECT
PROPOSED DEVELOPMENT
 Unit 1,
 St Pauls Crescent,
 London

CLIENT
 [Blank]

DRAWING TITLE
PROPOSED
SITUATION & FLOORS PLAN

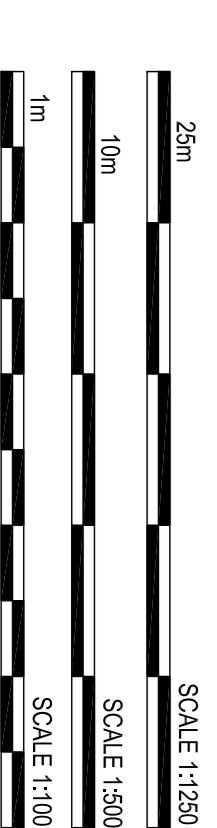

SCALE	DATE	DESIGN	CHECKED
SCALE 1:1250	15/05/2012	M.J.M.S.B.	SSB
SCALE 1:500			
SCALE 1:100			

DRAWING NO.
262 - A1 - 2000

REV
 -

FILE NAME
 FLOORS PLAN