




- NOTES
1. All dimensions and levels to be checked on site. Client to be notified of any discrepancies.
 2. All structural details to be checked against the structural engineers drawings.
 3. This drawing to be read in conjunction with the other relevant project drawings and in addition, with structural, M & E engineers, approved sub-contractors drawings and current instructions.
 4. All work to be undertaken with the requirements of the current Building and Water Regulations.




FRONT ELEVATION /Unit 1-3

Scale:1:100

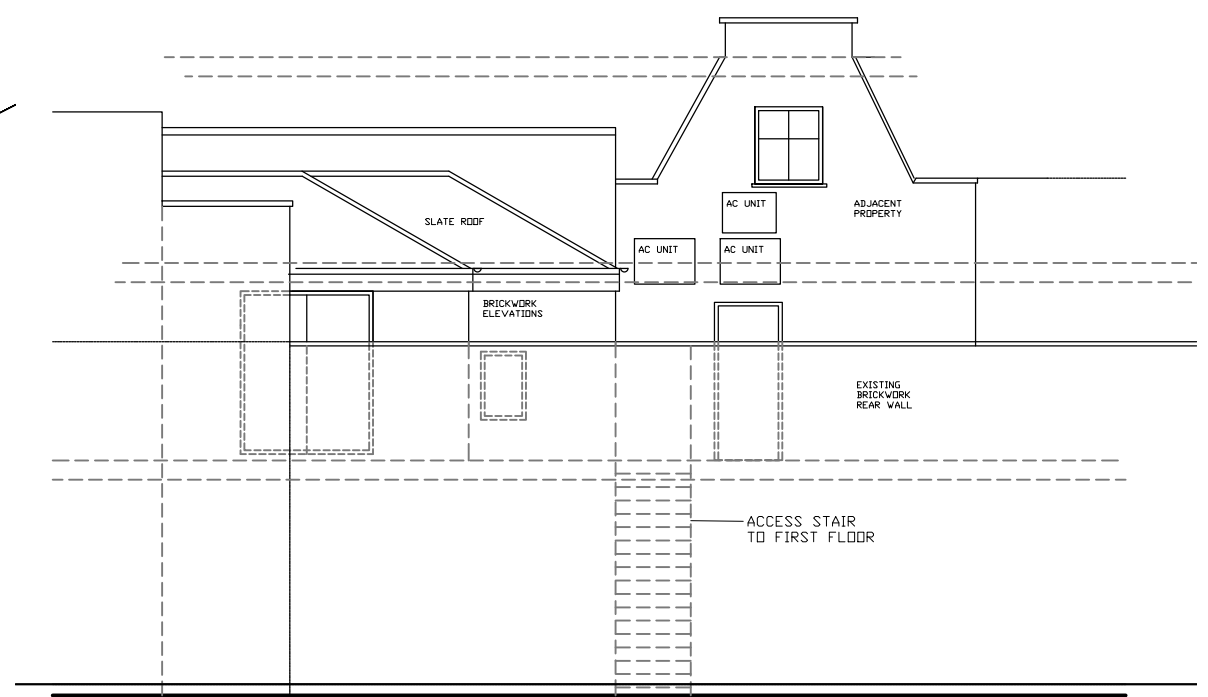

YARD ELEVATION

Scale:1:100

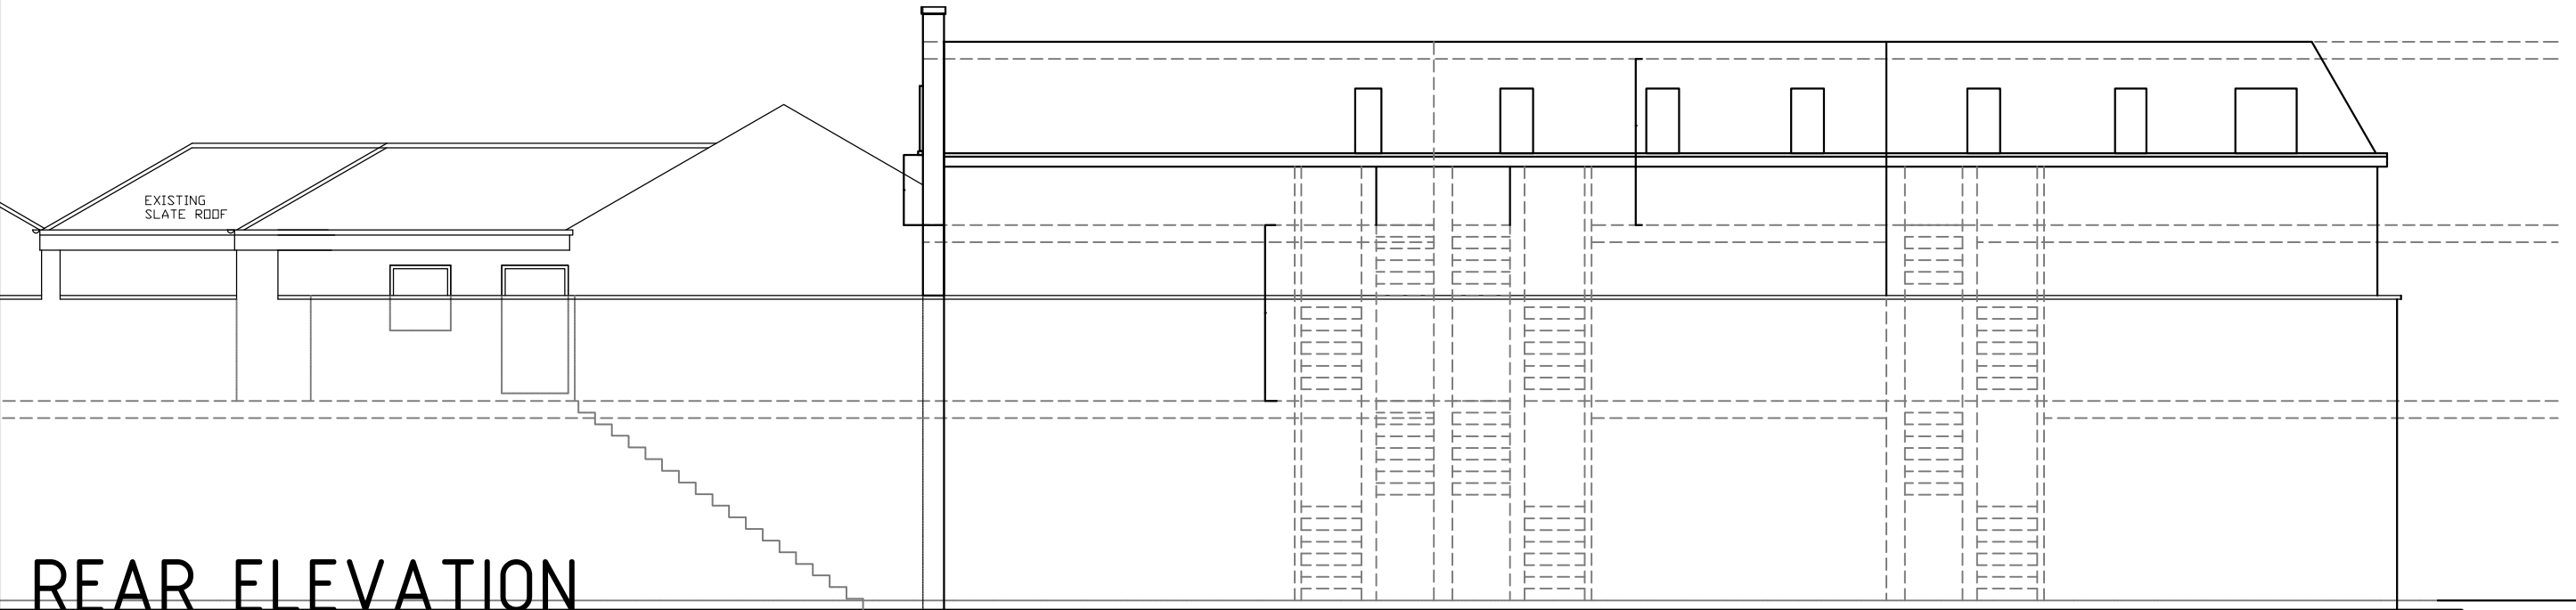

REAR ELEVATION

Scale:1:100

GA&A DESIGN LTD

59 Green Leys, Nottingham, NG2 7RX
0115 921 52 52 07595069413 sundeeep@gaadesign.co.uk

No.	Description	Date

Proposed Development
Unit 1,
St Pauls Crescent
London

PROPOSED ELEVATIONS		
Project number	262	262-A3-3005
Date	Aug 2012	
Drawn by	ASM	
Checked by	SSB	
Scale		1/100