


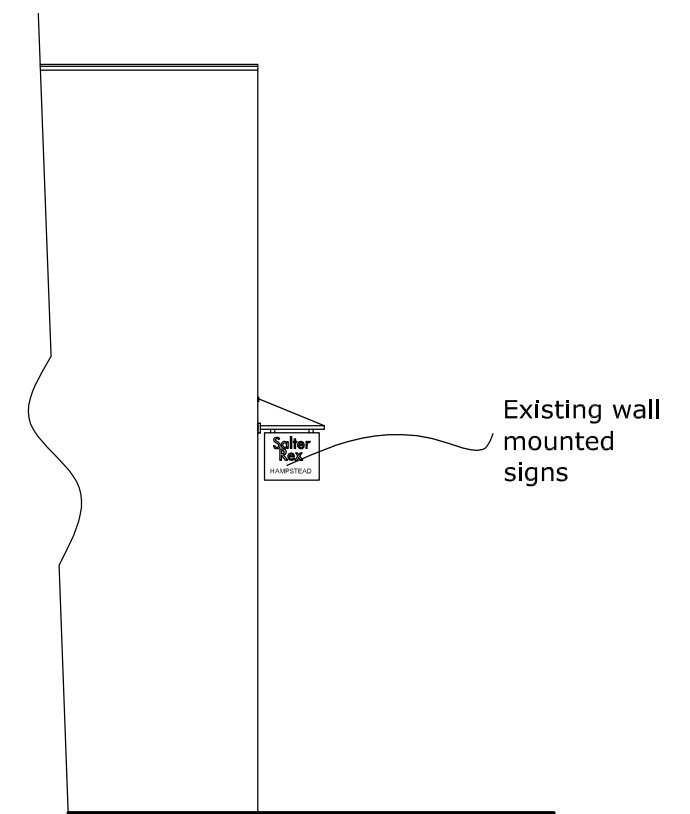


Existing East Elevation



Proposed East Elevation





Existing South Elevation

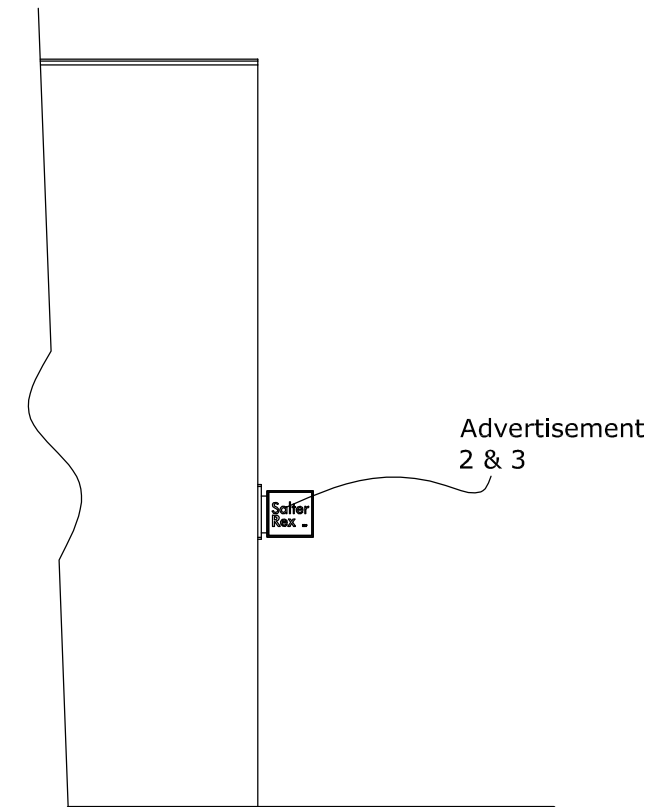

Proposed South Elevation

PROPOSED AND EXISTING ELEVATIONS

47 SOUTH END ROAD, HAMPSTEAD
NW3 2QB

 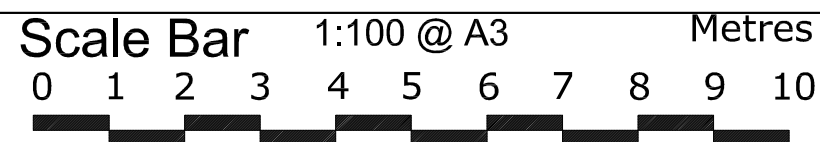

THE GILLETT MACLEOD PARTNERSHIP
Chartered Architects & Town Planning Consultants
1 High Road Old Eastcote Pinner Middlesex HA5 2EW tel. 0208 868 1333

Drg. No. 12/2651/1
Scale 1:100
Date 07/05/12
Drawn by A.Smith

REVISION	
(C)	drawer